




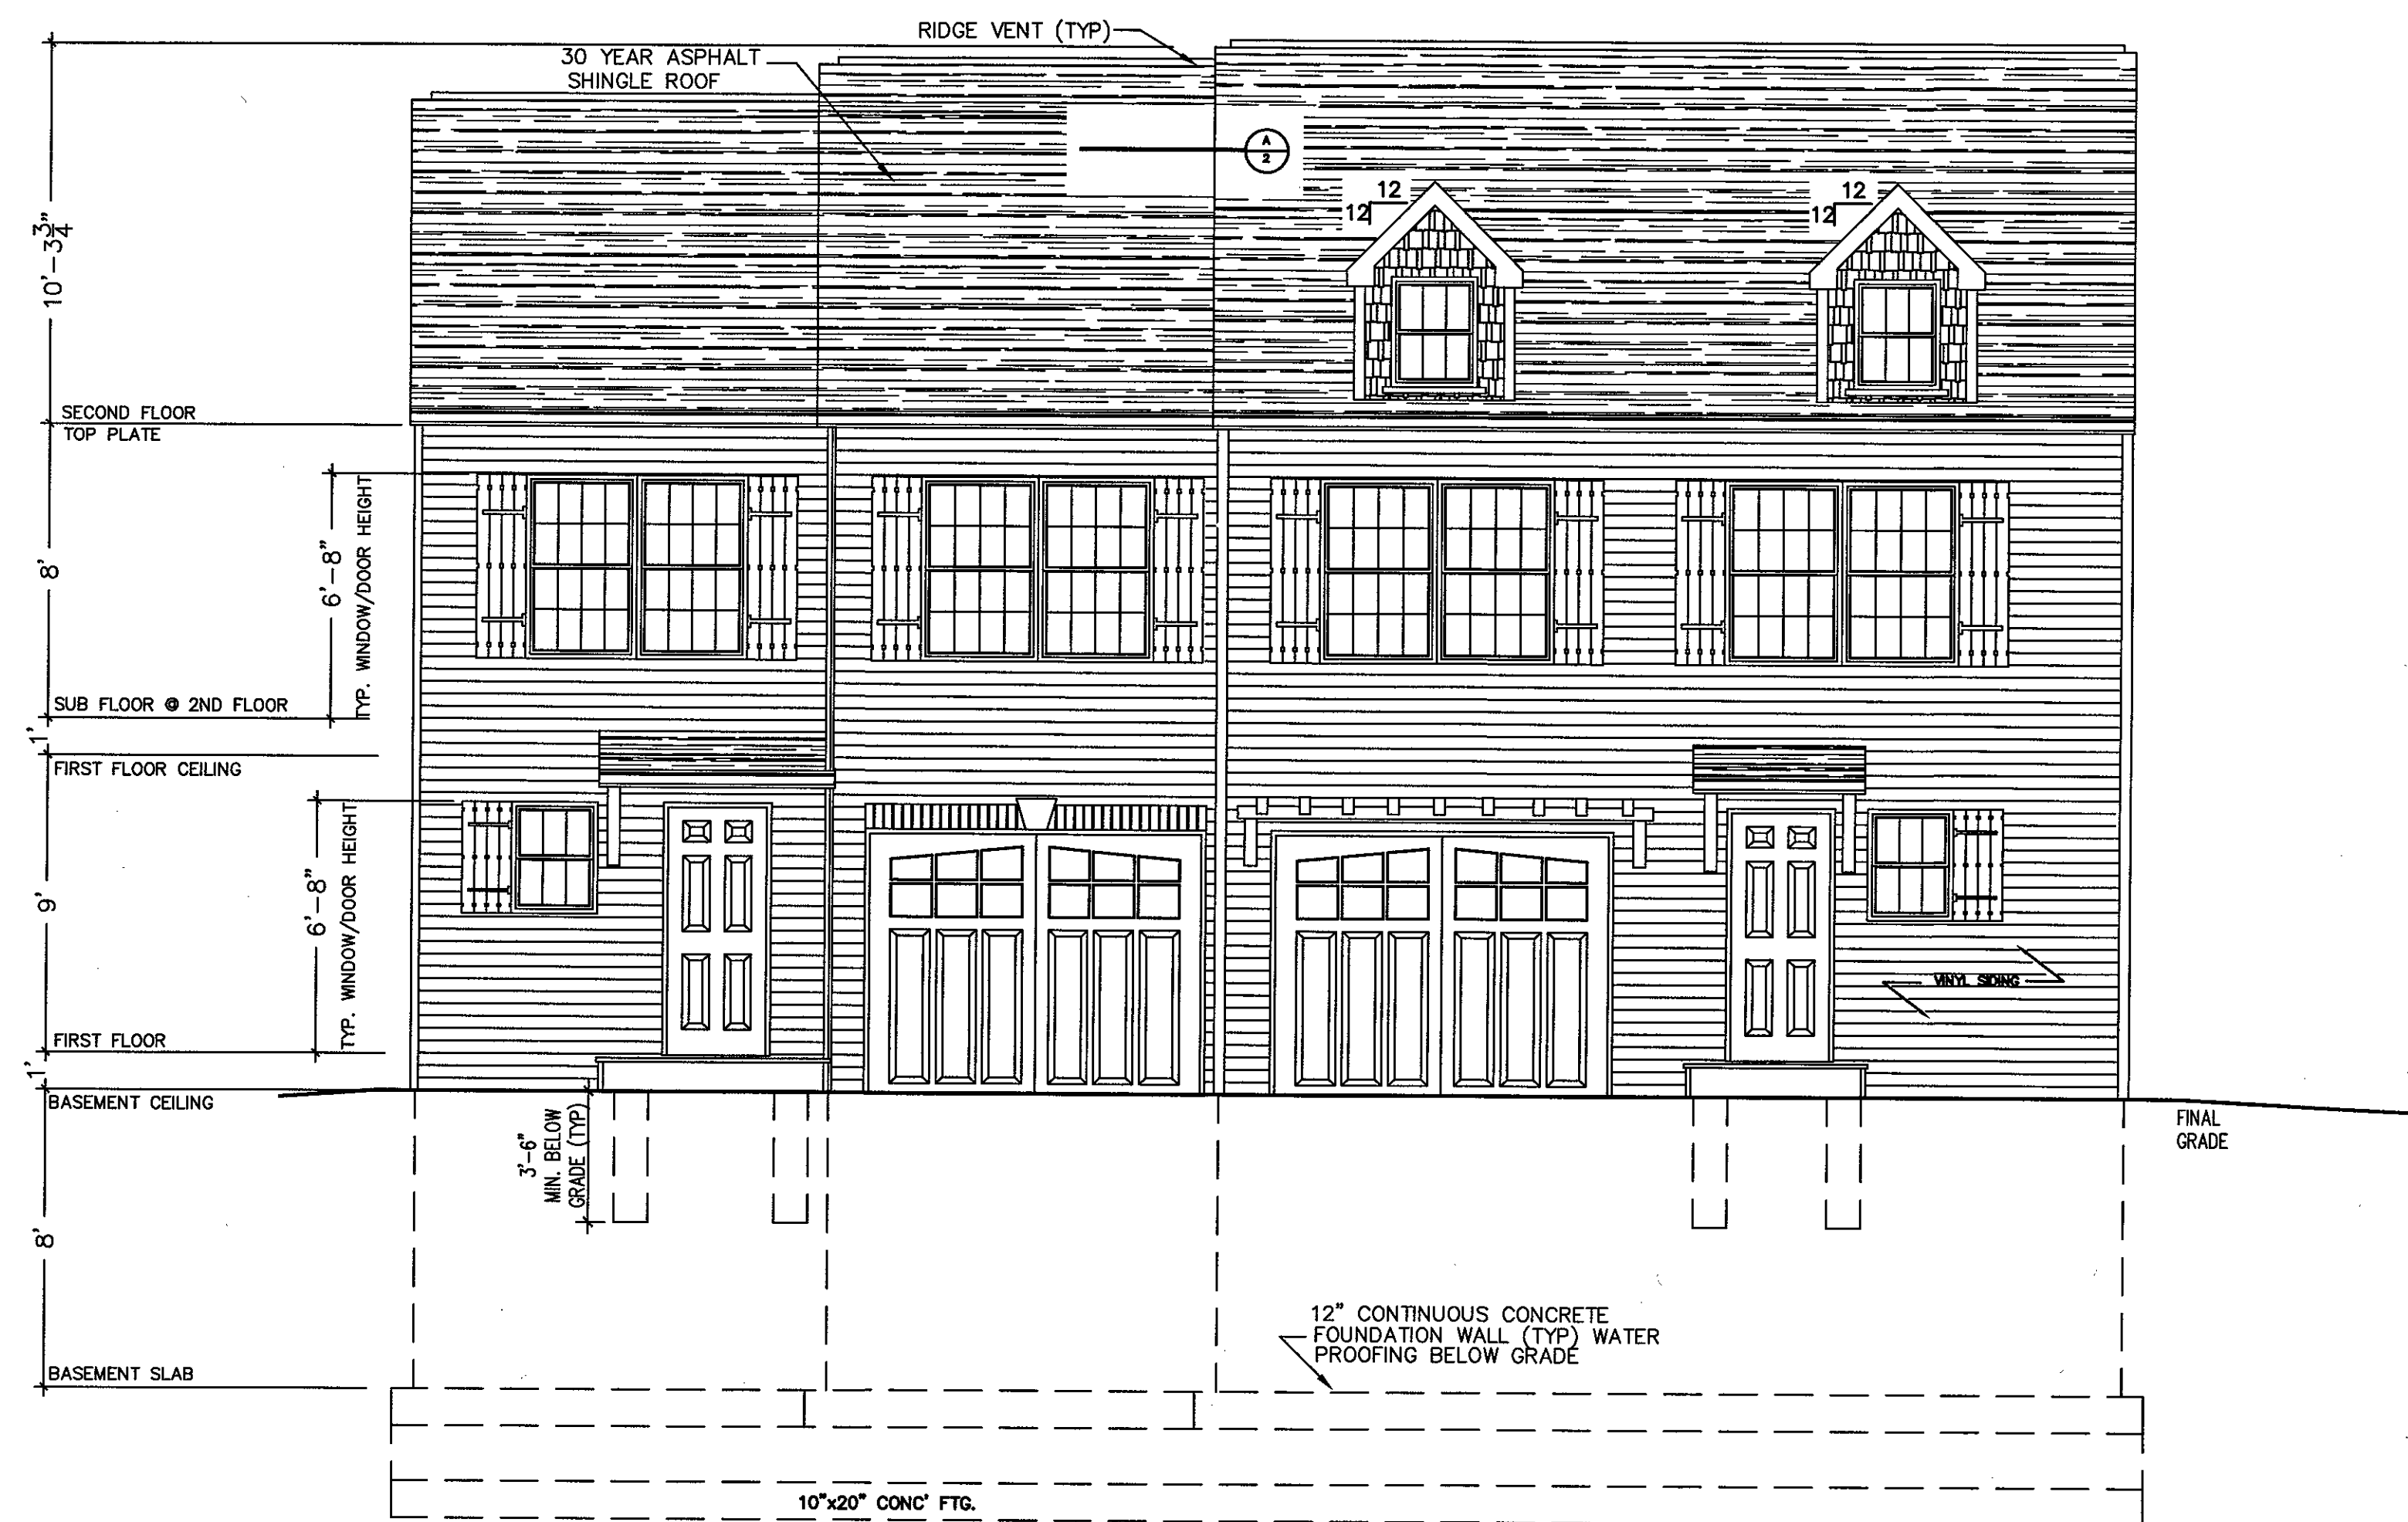


Front Elevation

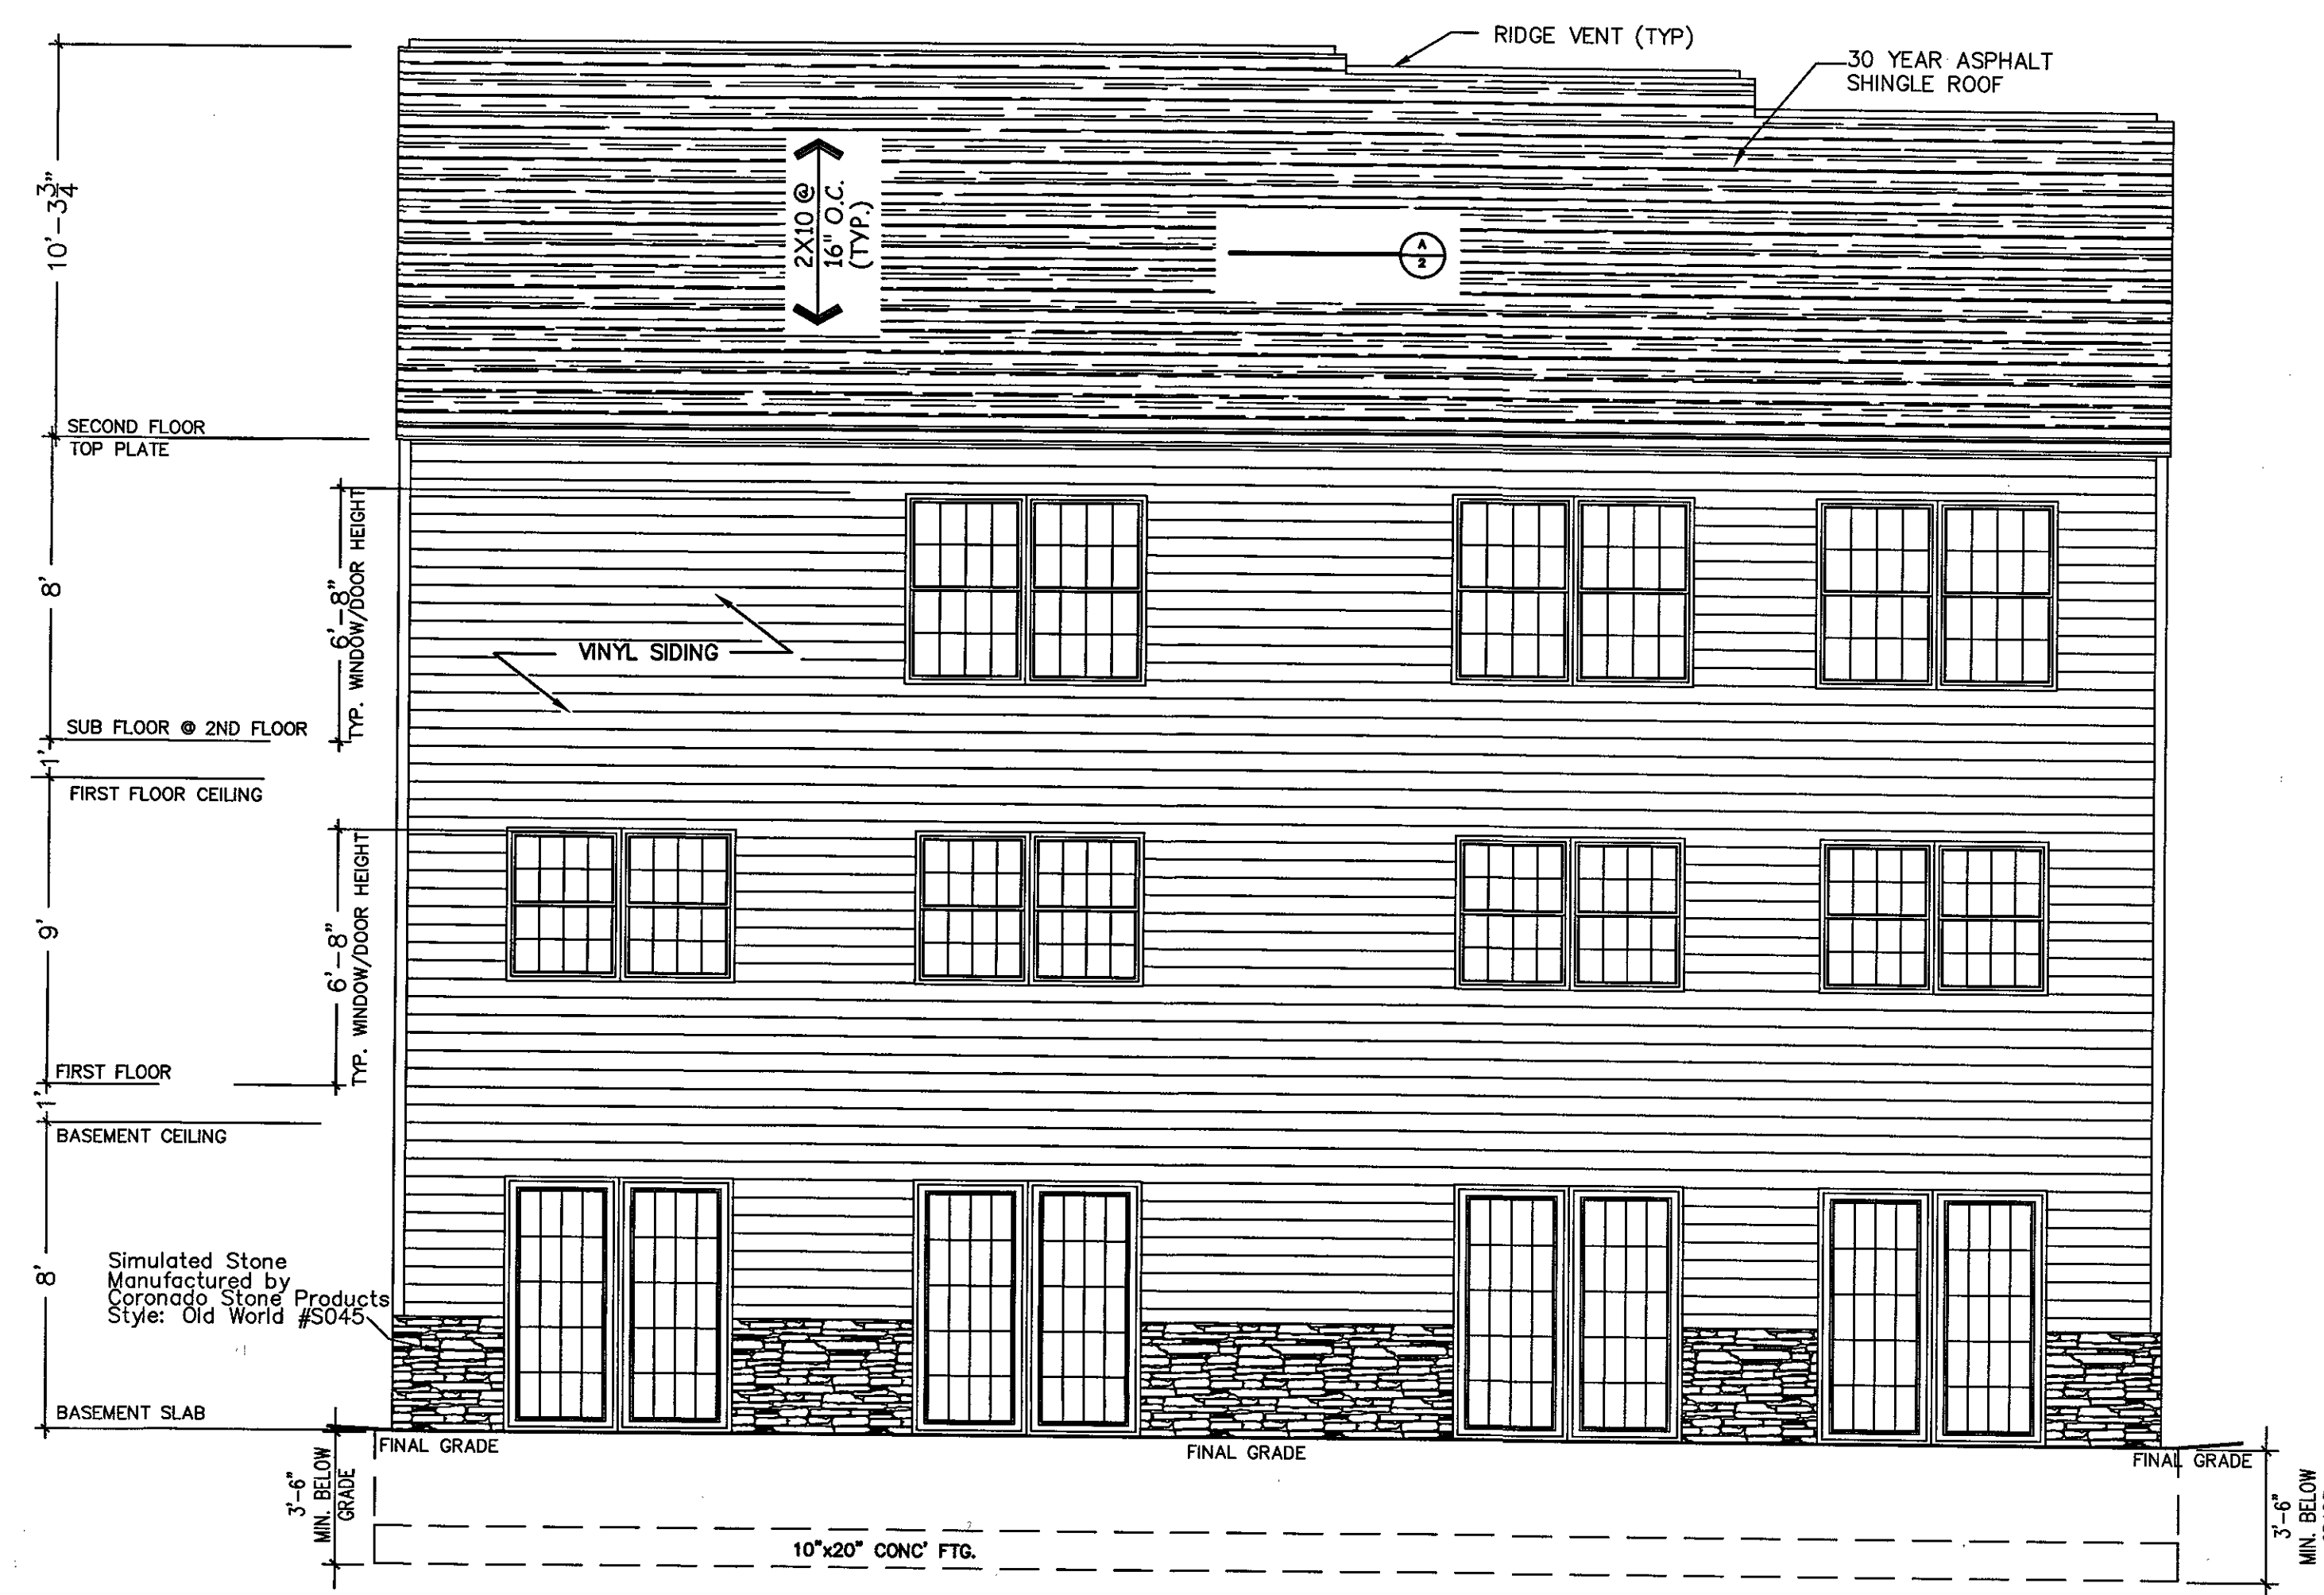

Rear Elevation

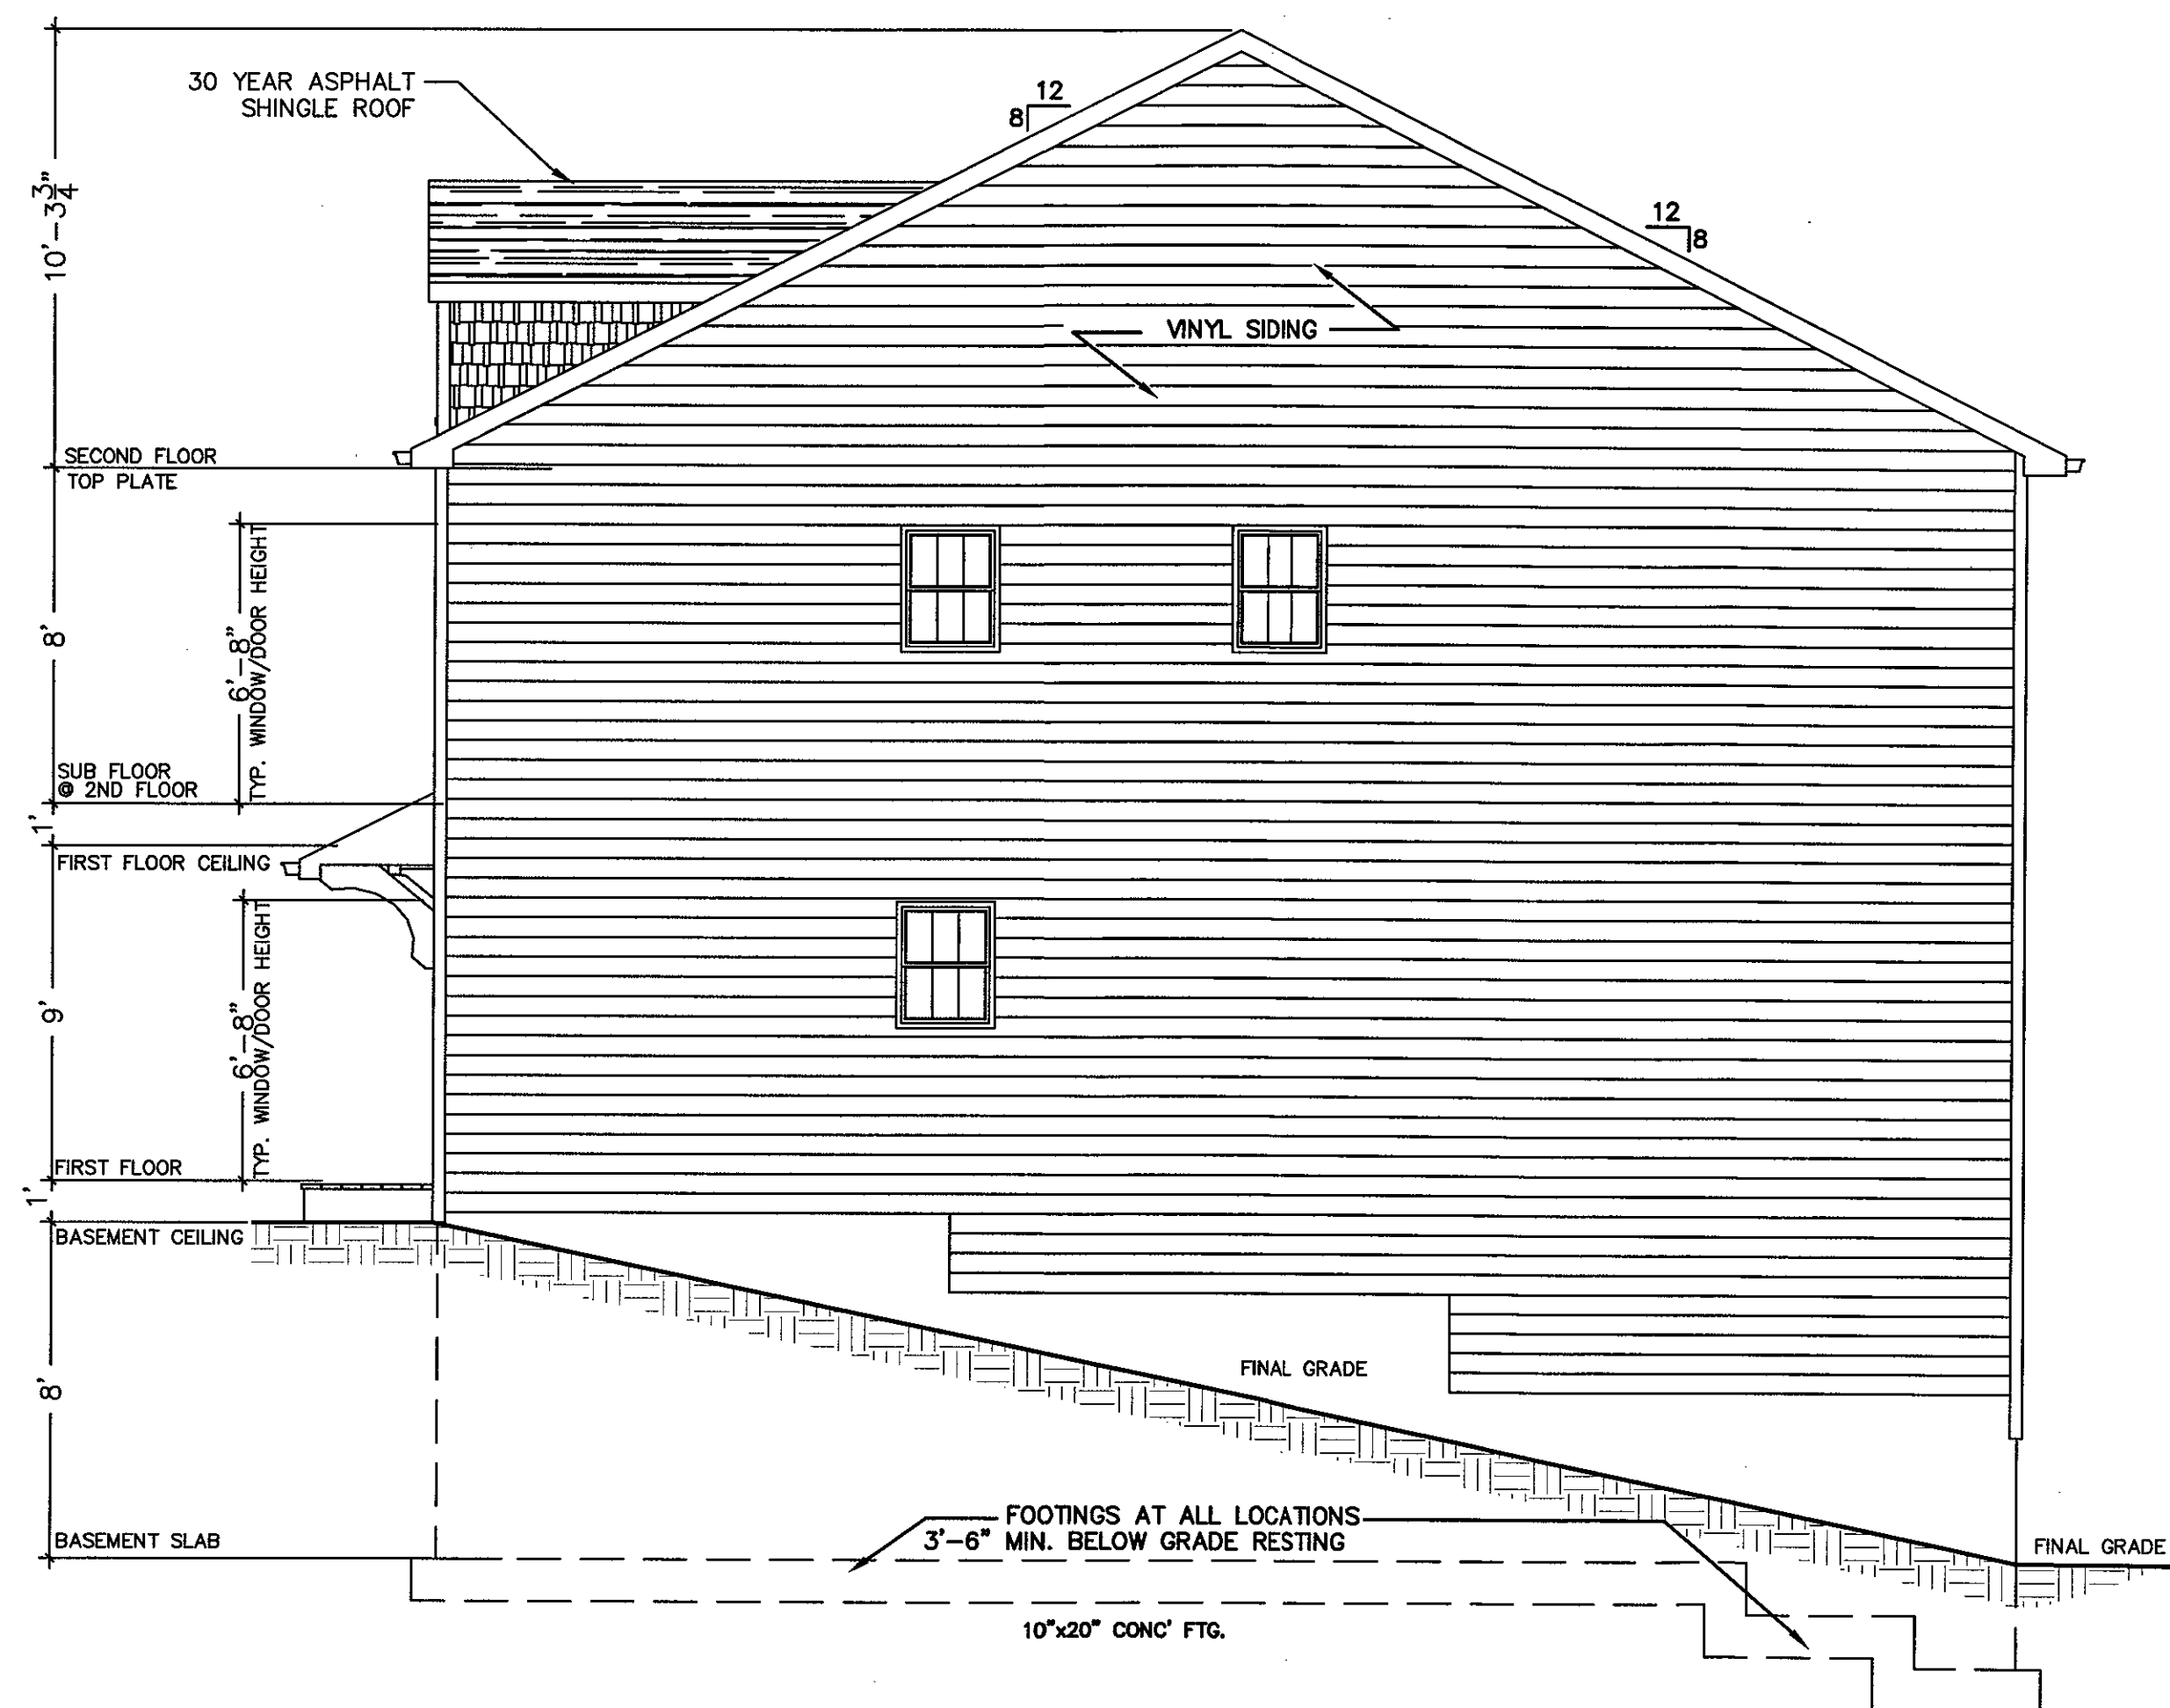


Right Elevation

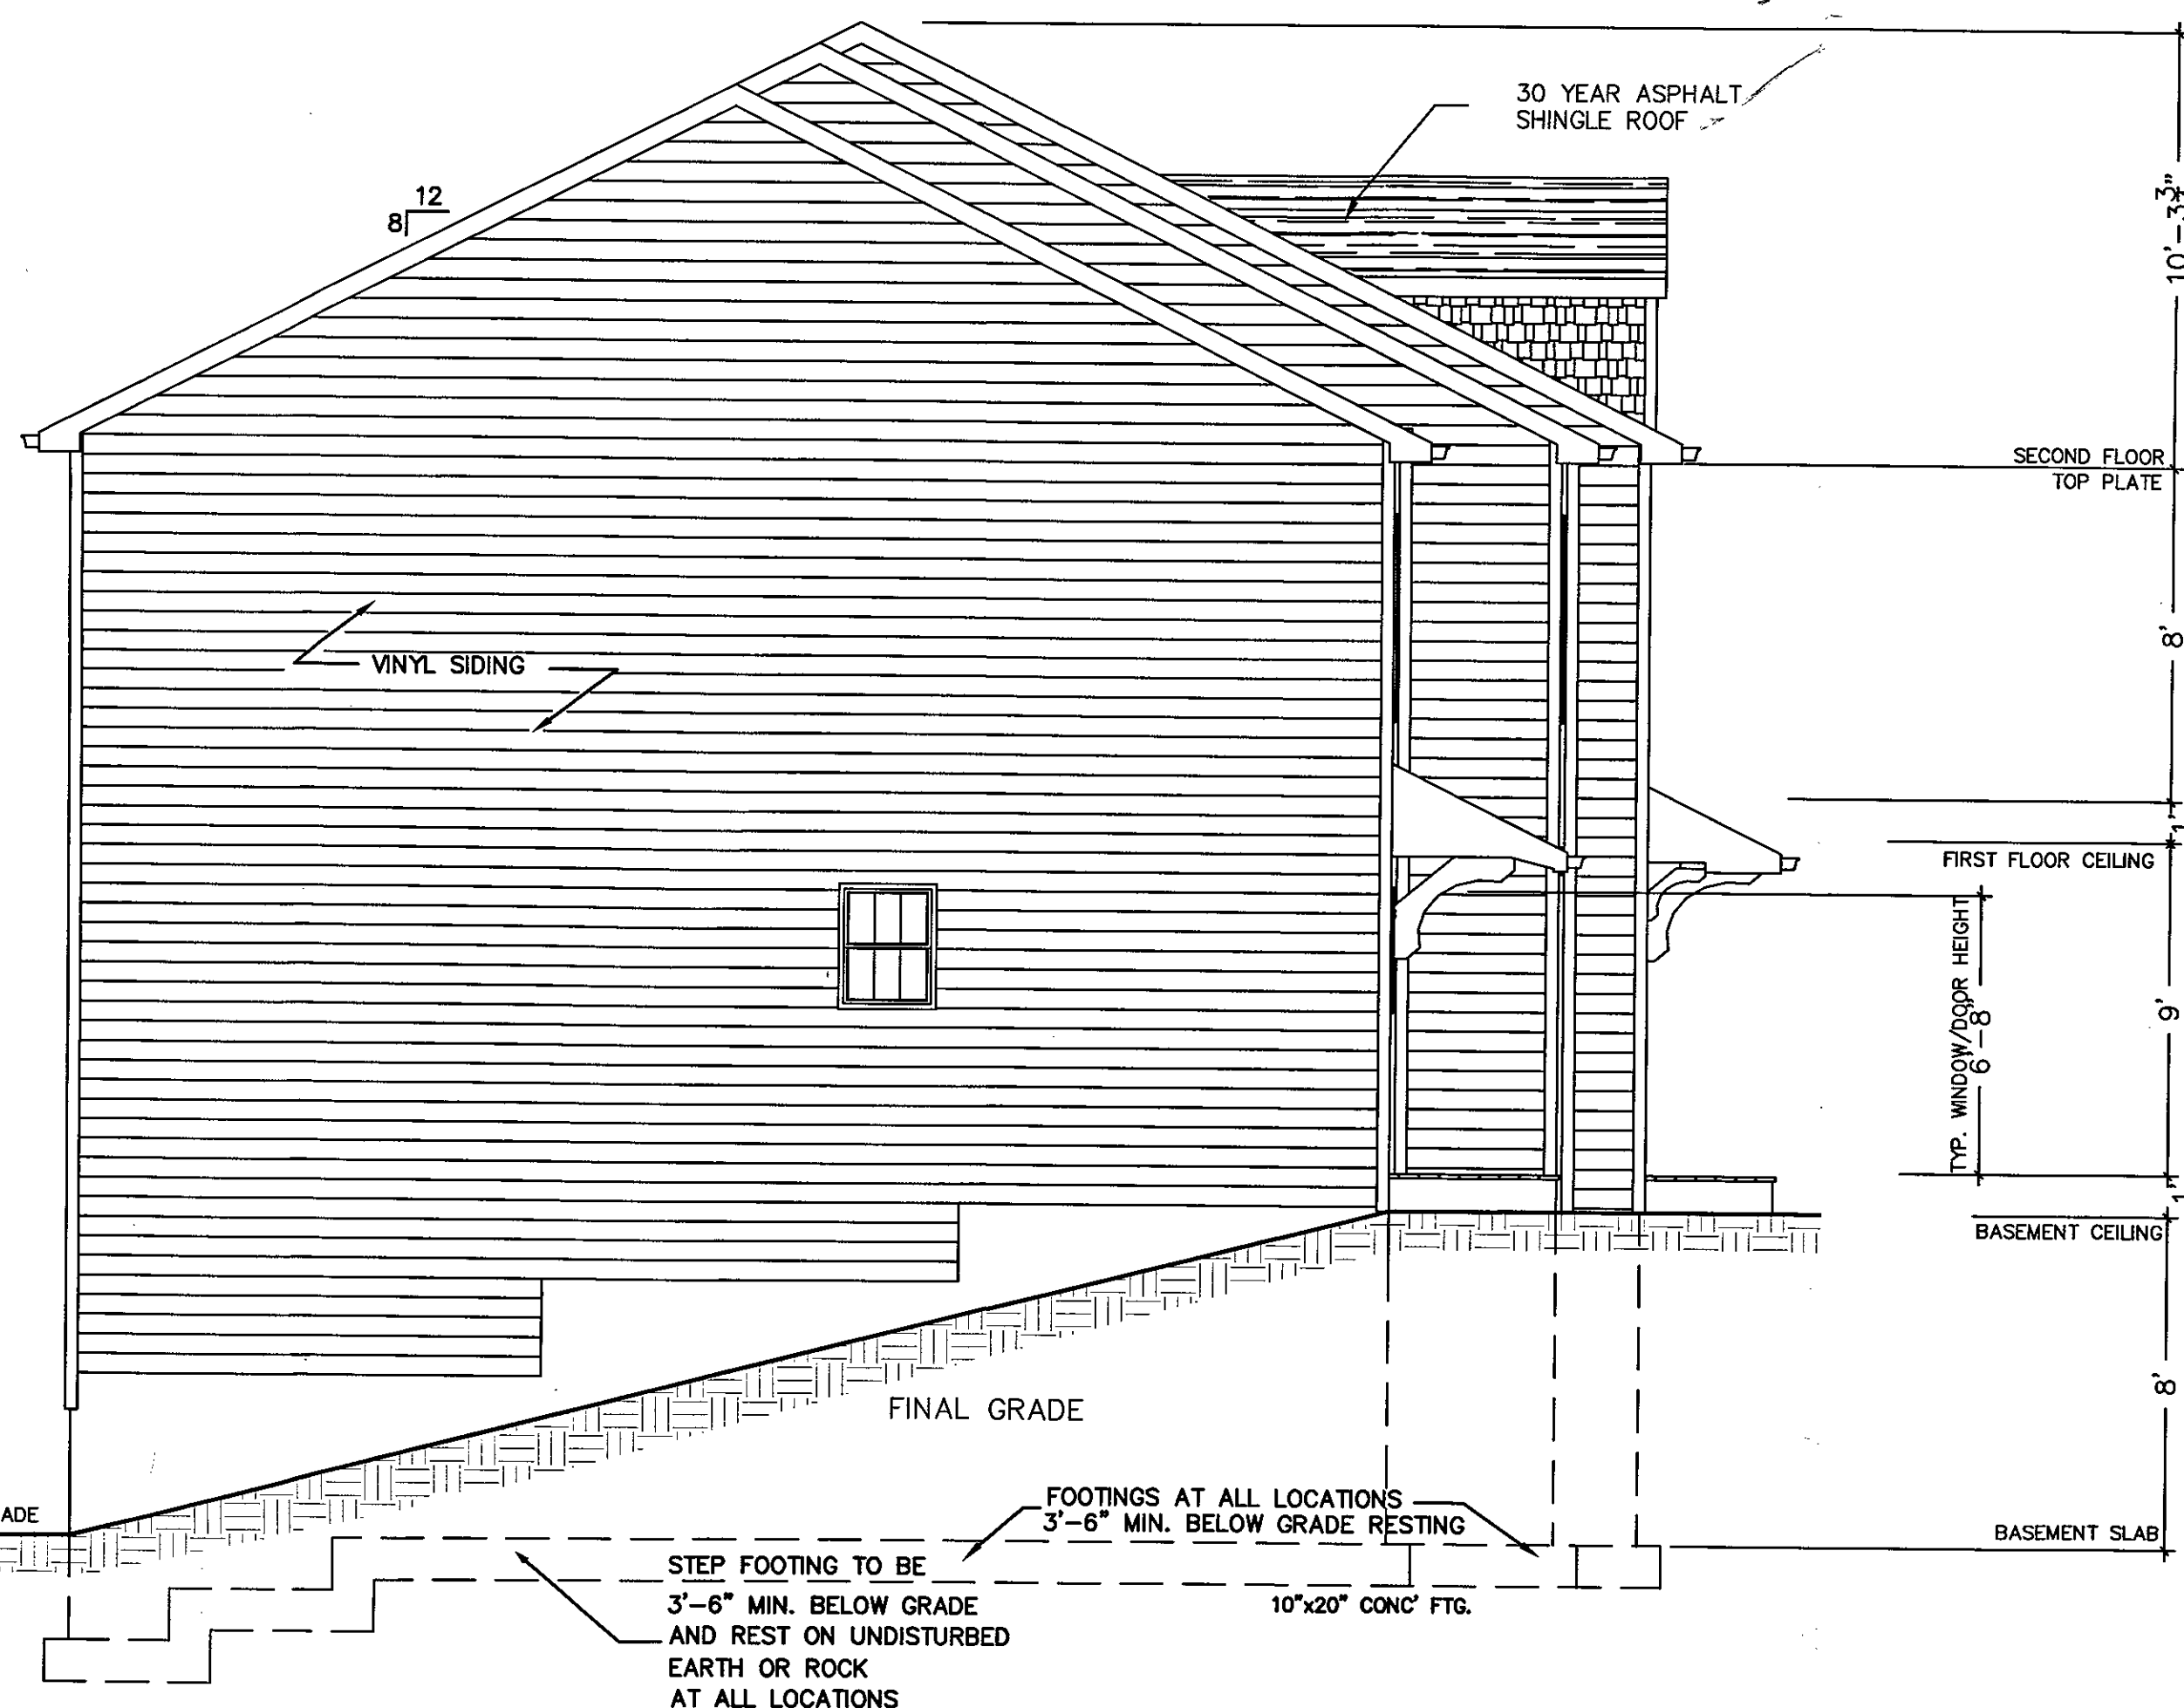


Left Elevation


Subdivision Name: Briar Commons Address: 558 North State Road, Briarcliff Manor, NY 10510		Owner/Applicant Information: Name: Zappico Address: 194 Brady Ave, 2nd Fl. Hawthorne, NY 10532 Phone: (914)232-1342 Fax: (914)579-2183	
Unit	Section	Block	Lot
1	90.13	2	6.1
2	90.15	2	6.2
ENGINEER: Name: Roy A. Fredriksen, P.E. Address: PO Box 950 Mahopas, NY 10541 Phone: (516)928-0265		ALL PLANS ARE COPYRIGHTED AND SHALL REMAIN THE PROPERTY OF ZAPPICO. THEY CANNOT BE COPIED OR REPRODUCED WITHOUT WRITTEN CONSENT.	
Property Survey & Topo by: Name: Wardcarpenter Engineers, Inc. Address: 76 Mamaroneck Ave. White Plains, NY 10601 Phone: (914)949-6000		Rev: 10/21/14 design by: BZ Orig: 2/1/13 drawn by: BZ chkd by: BZ	
Subdivision Lot # 1 & 2			
Plan:			
UPDATED ELEVATION PLANS SCALE: 1/4" = 1'			
1 4			

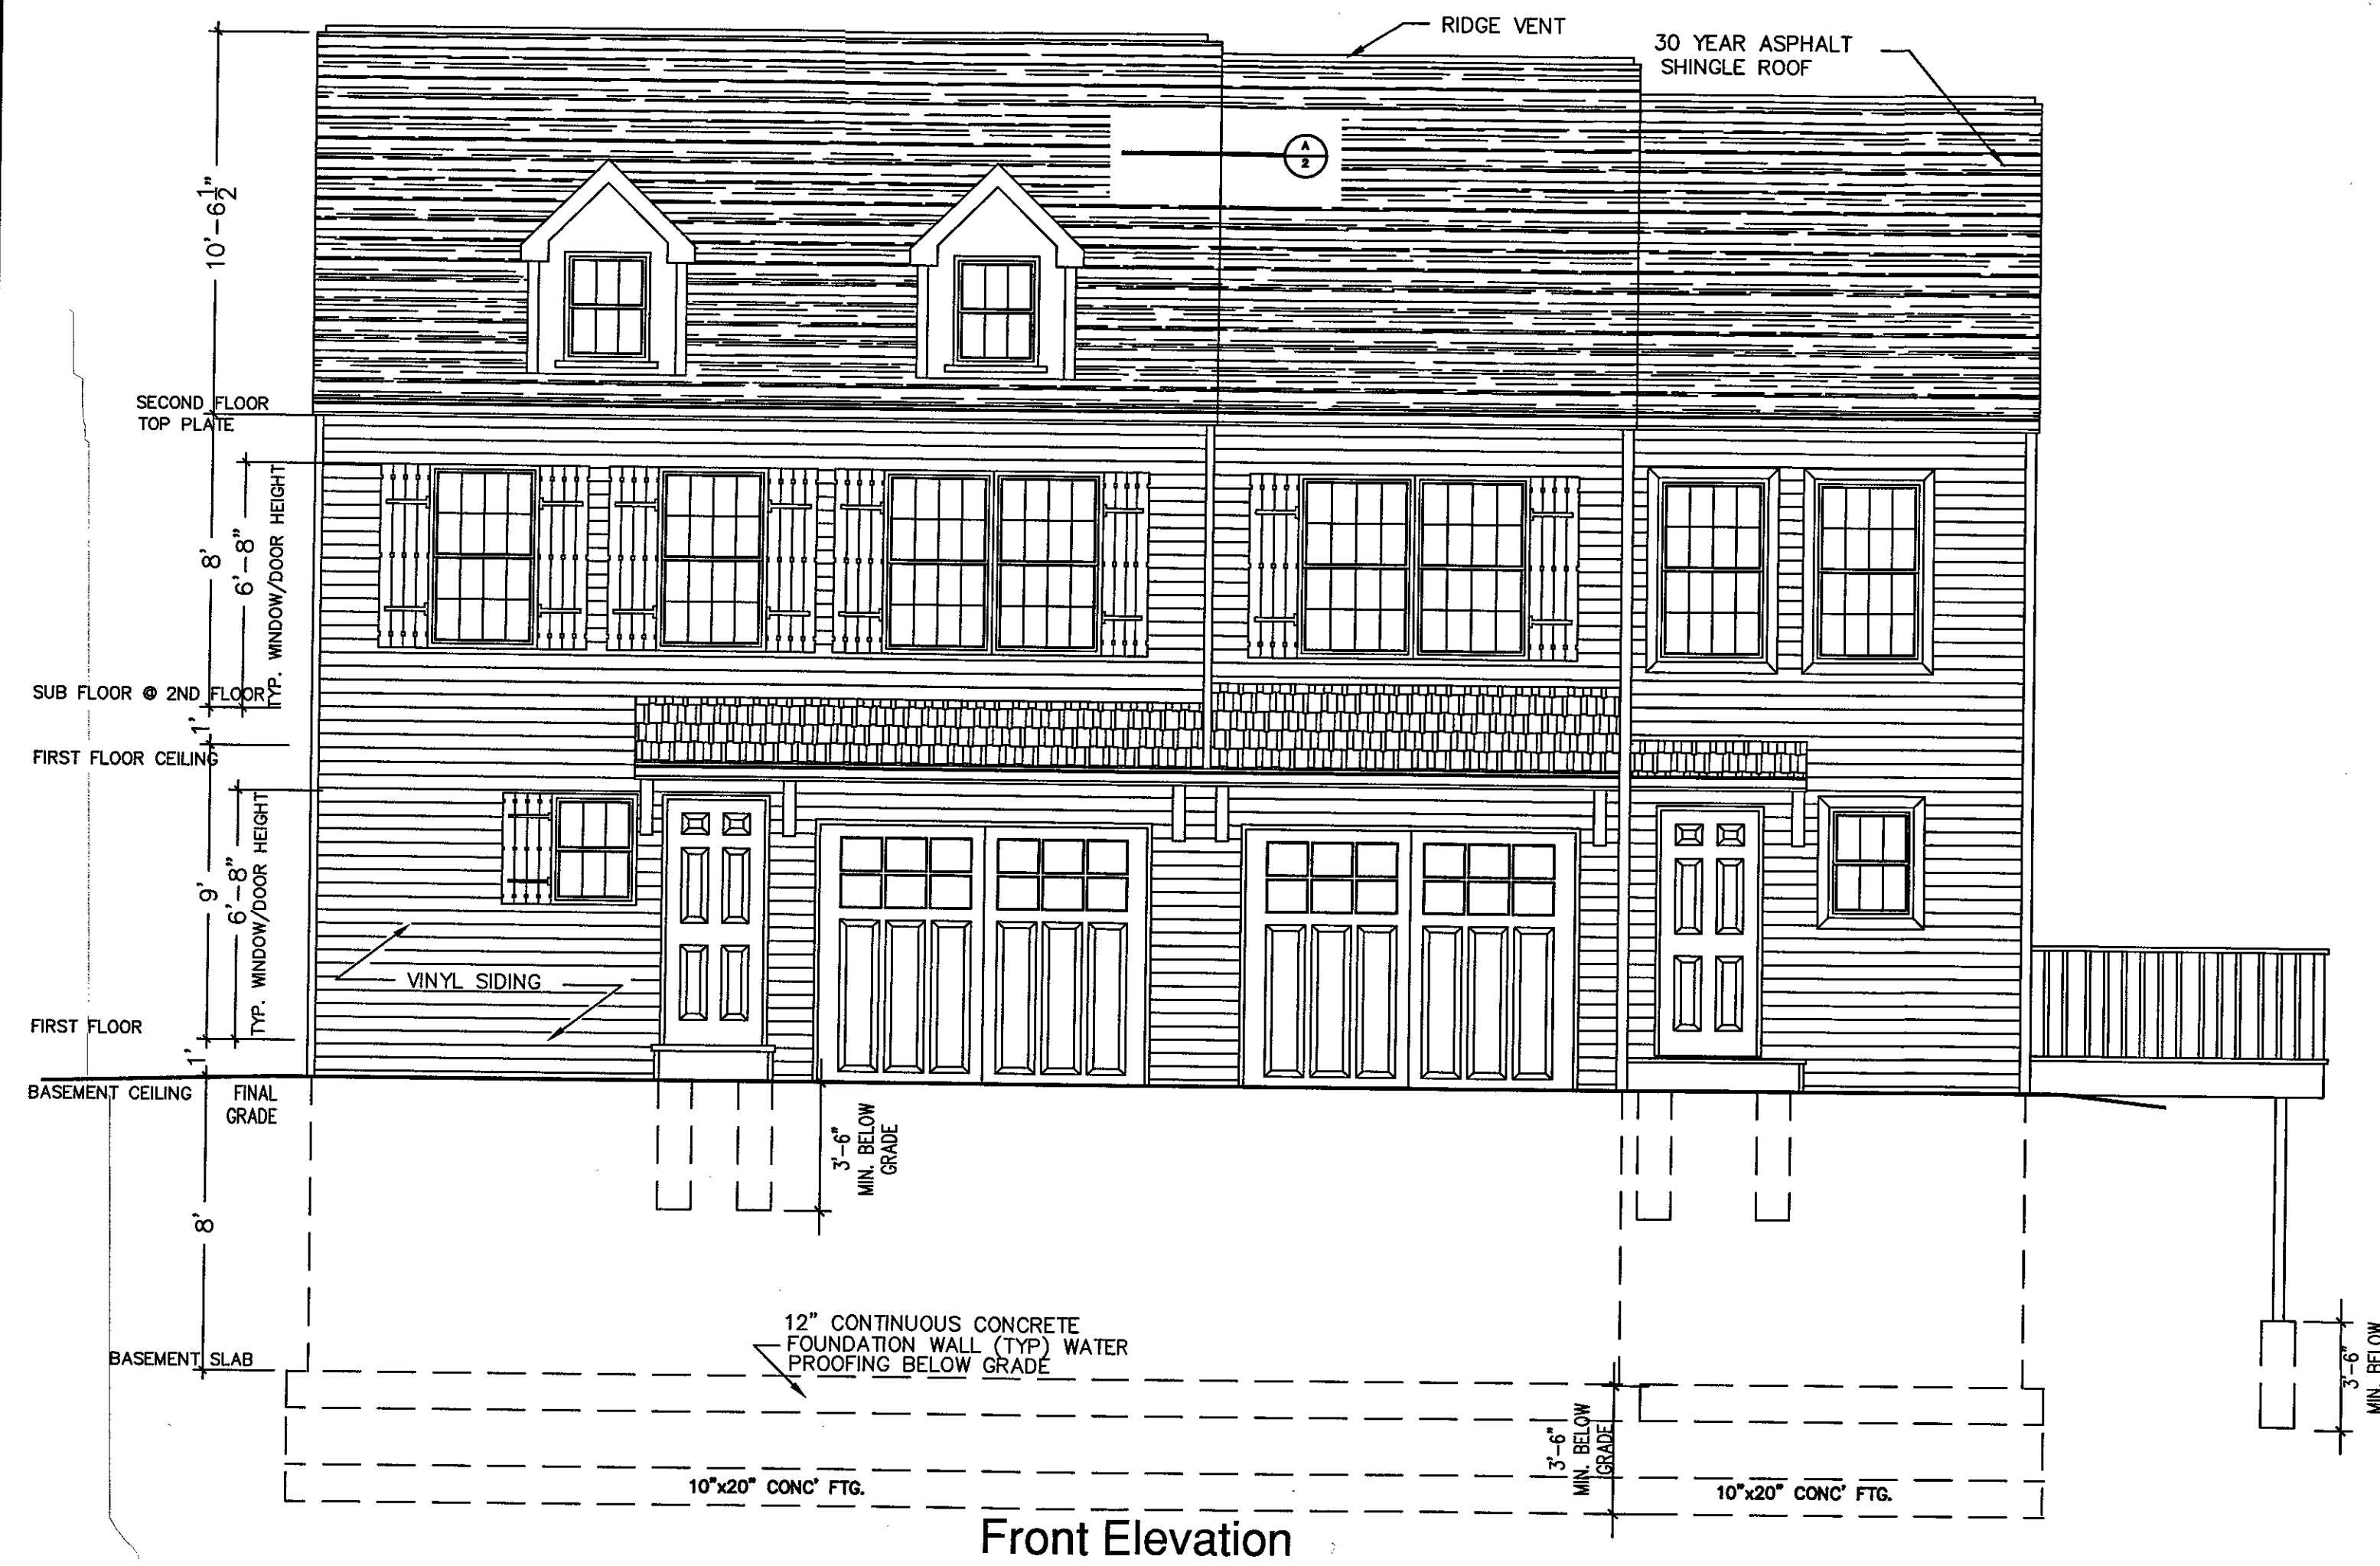


Front Elevation

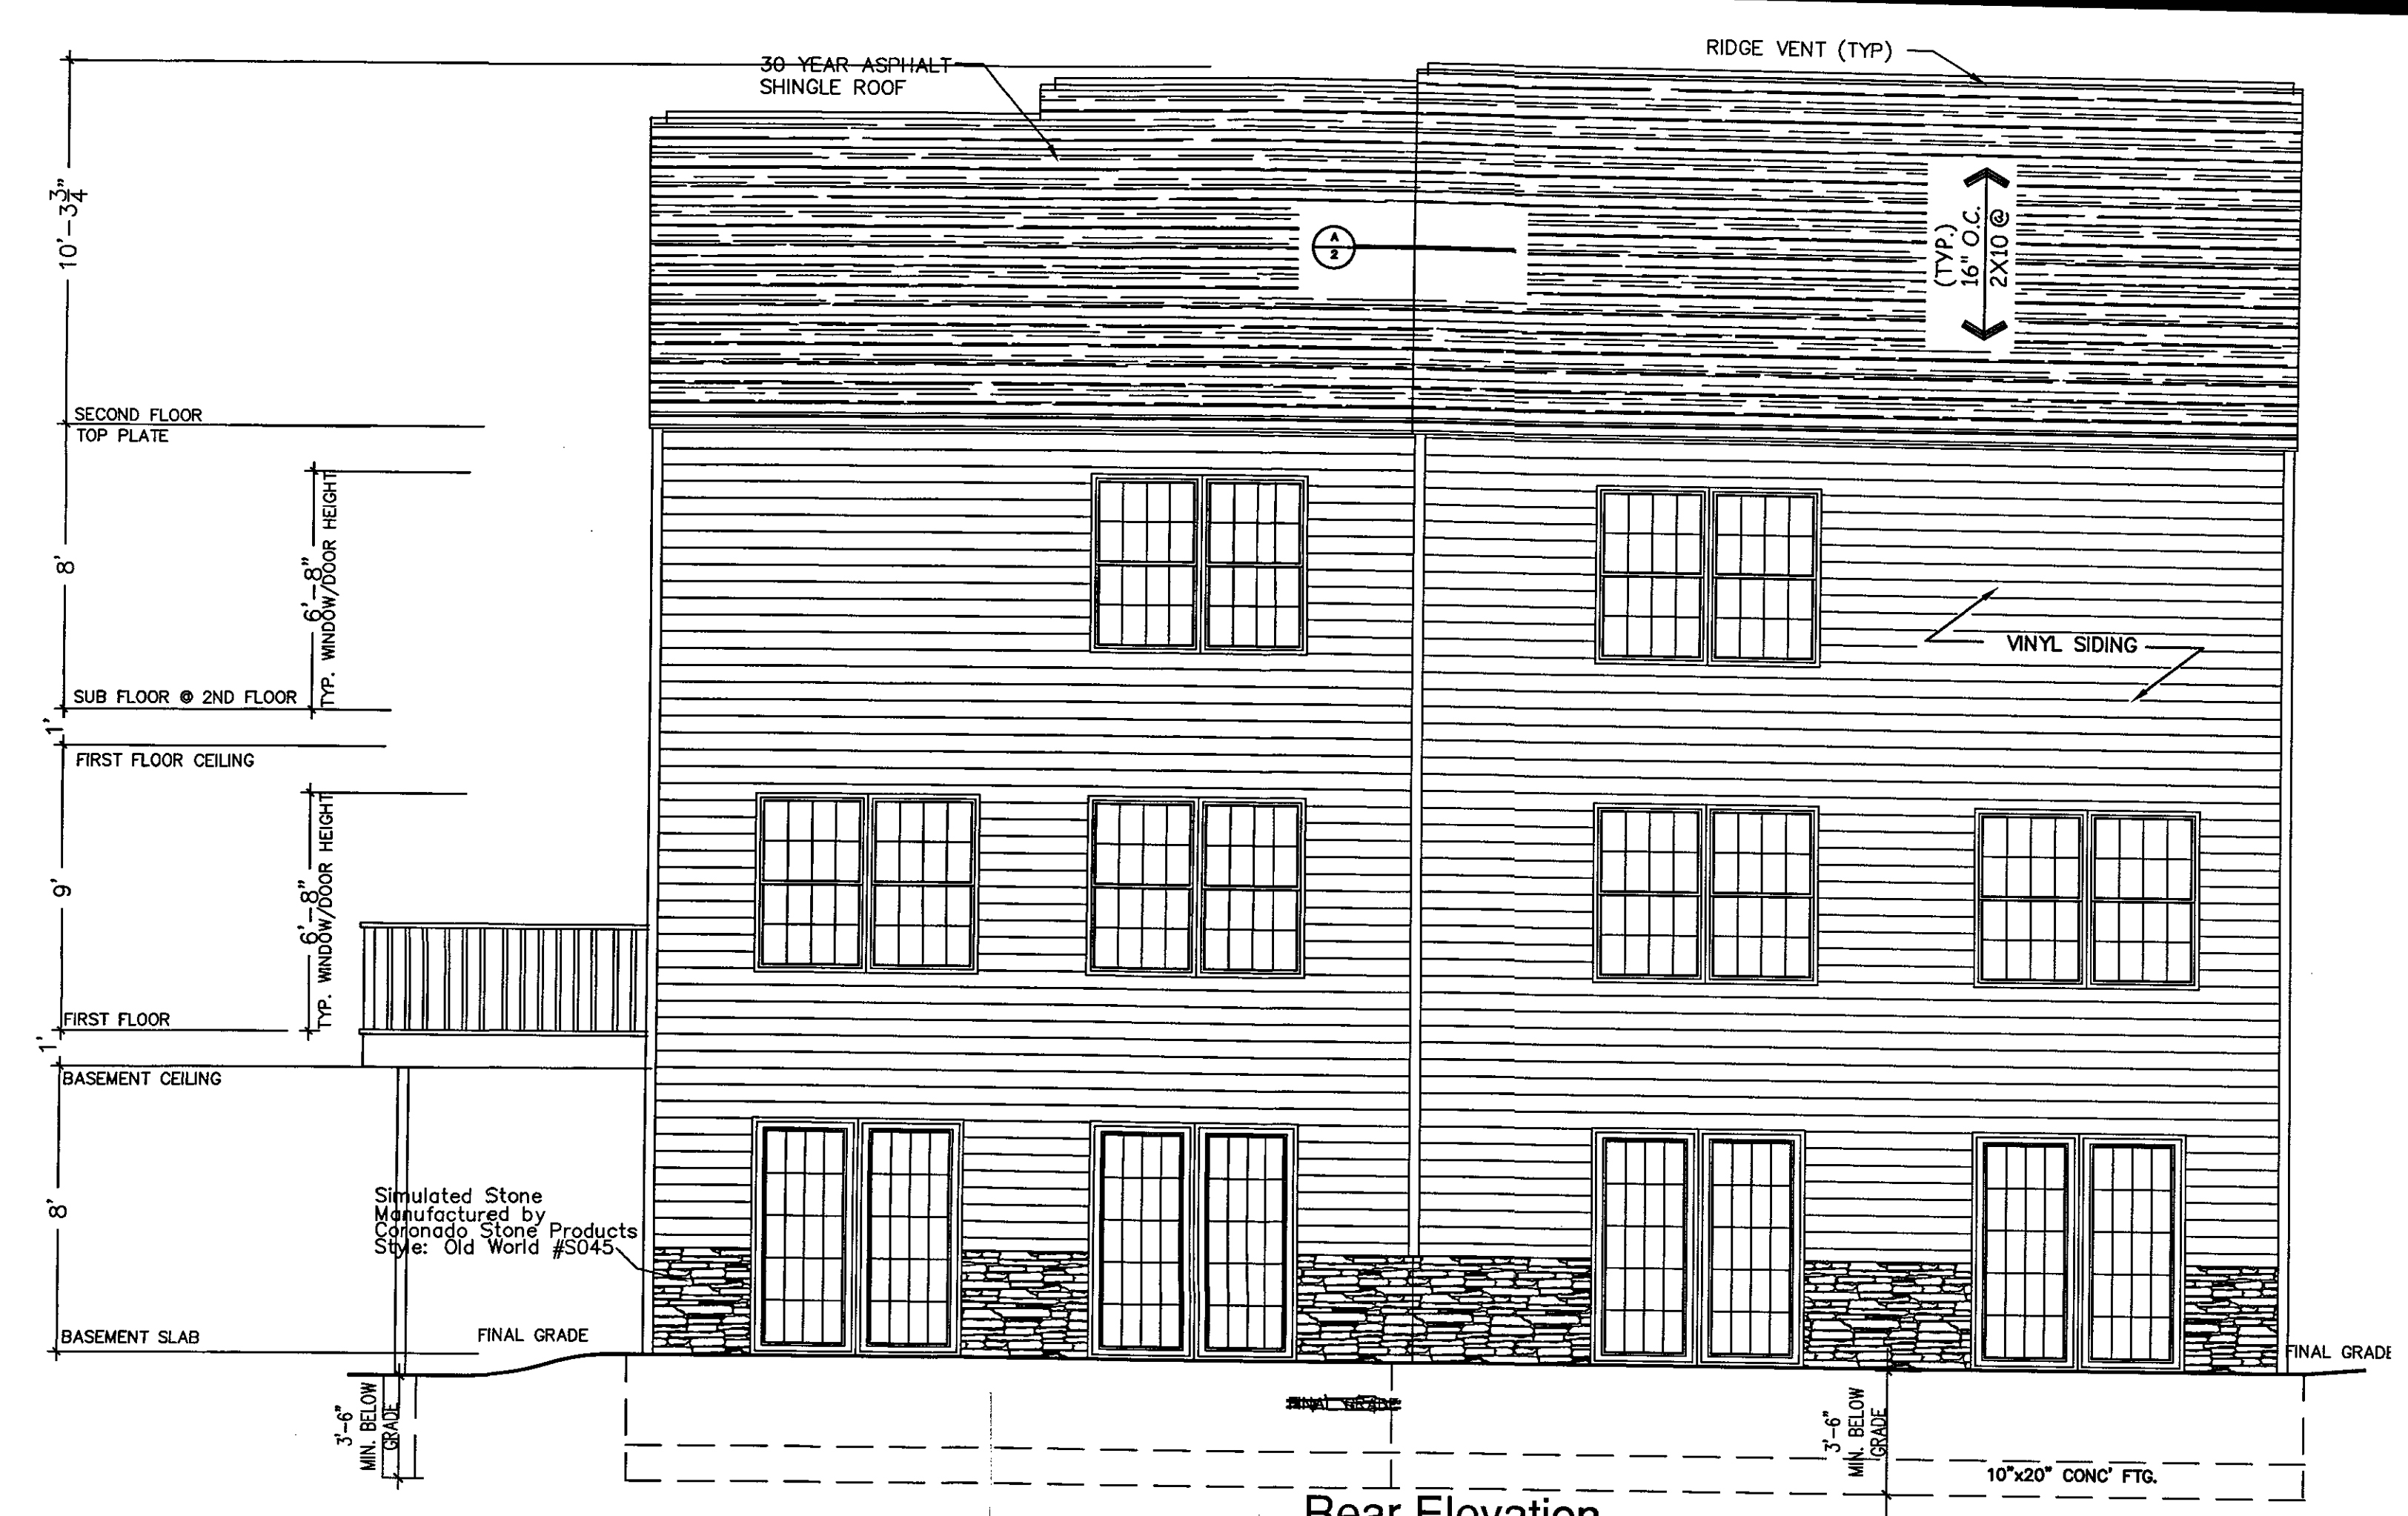

Rear Elevation

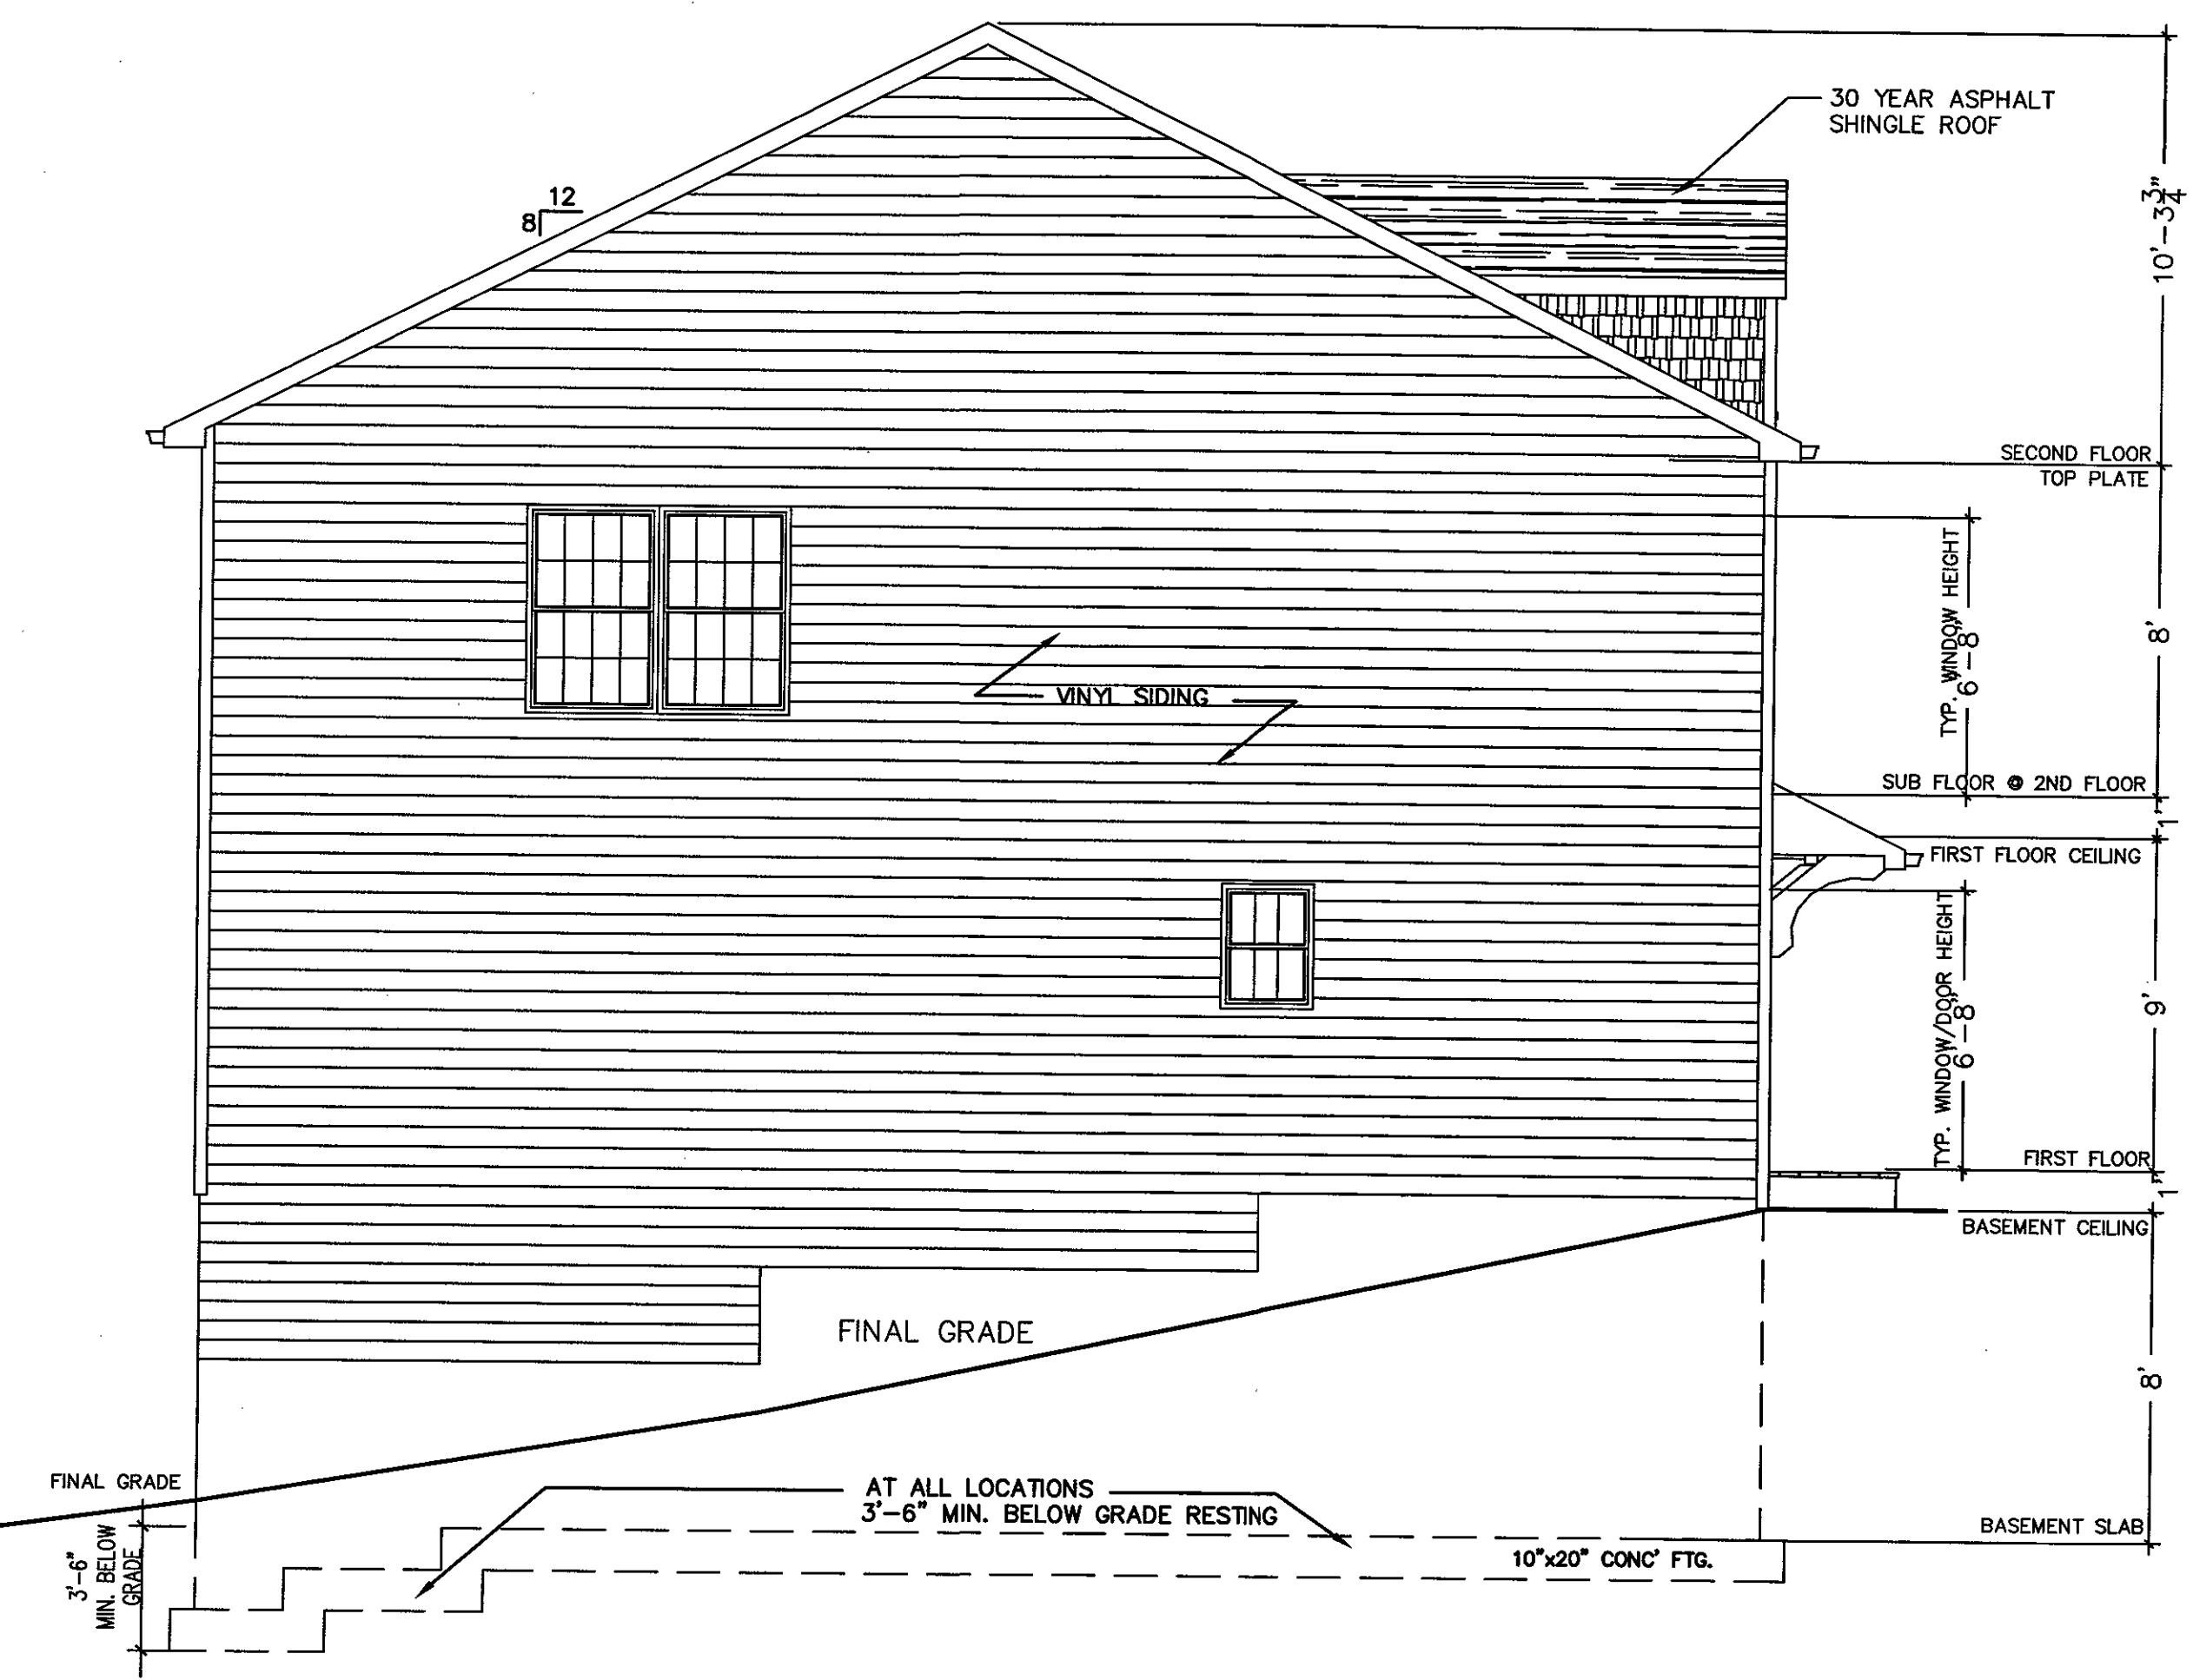

Left Elevation

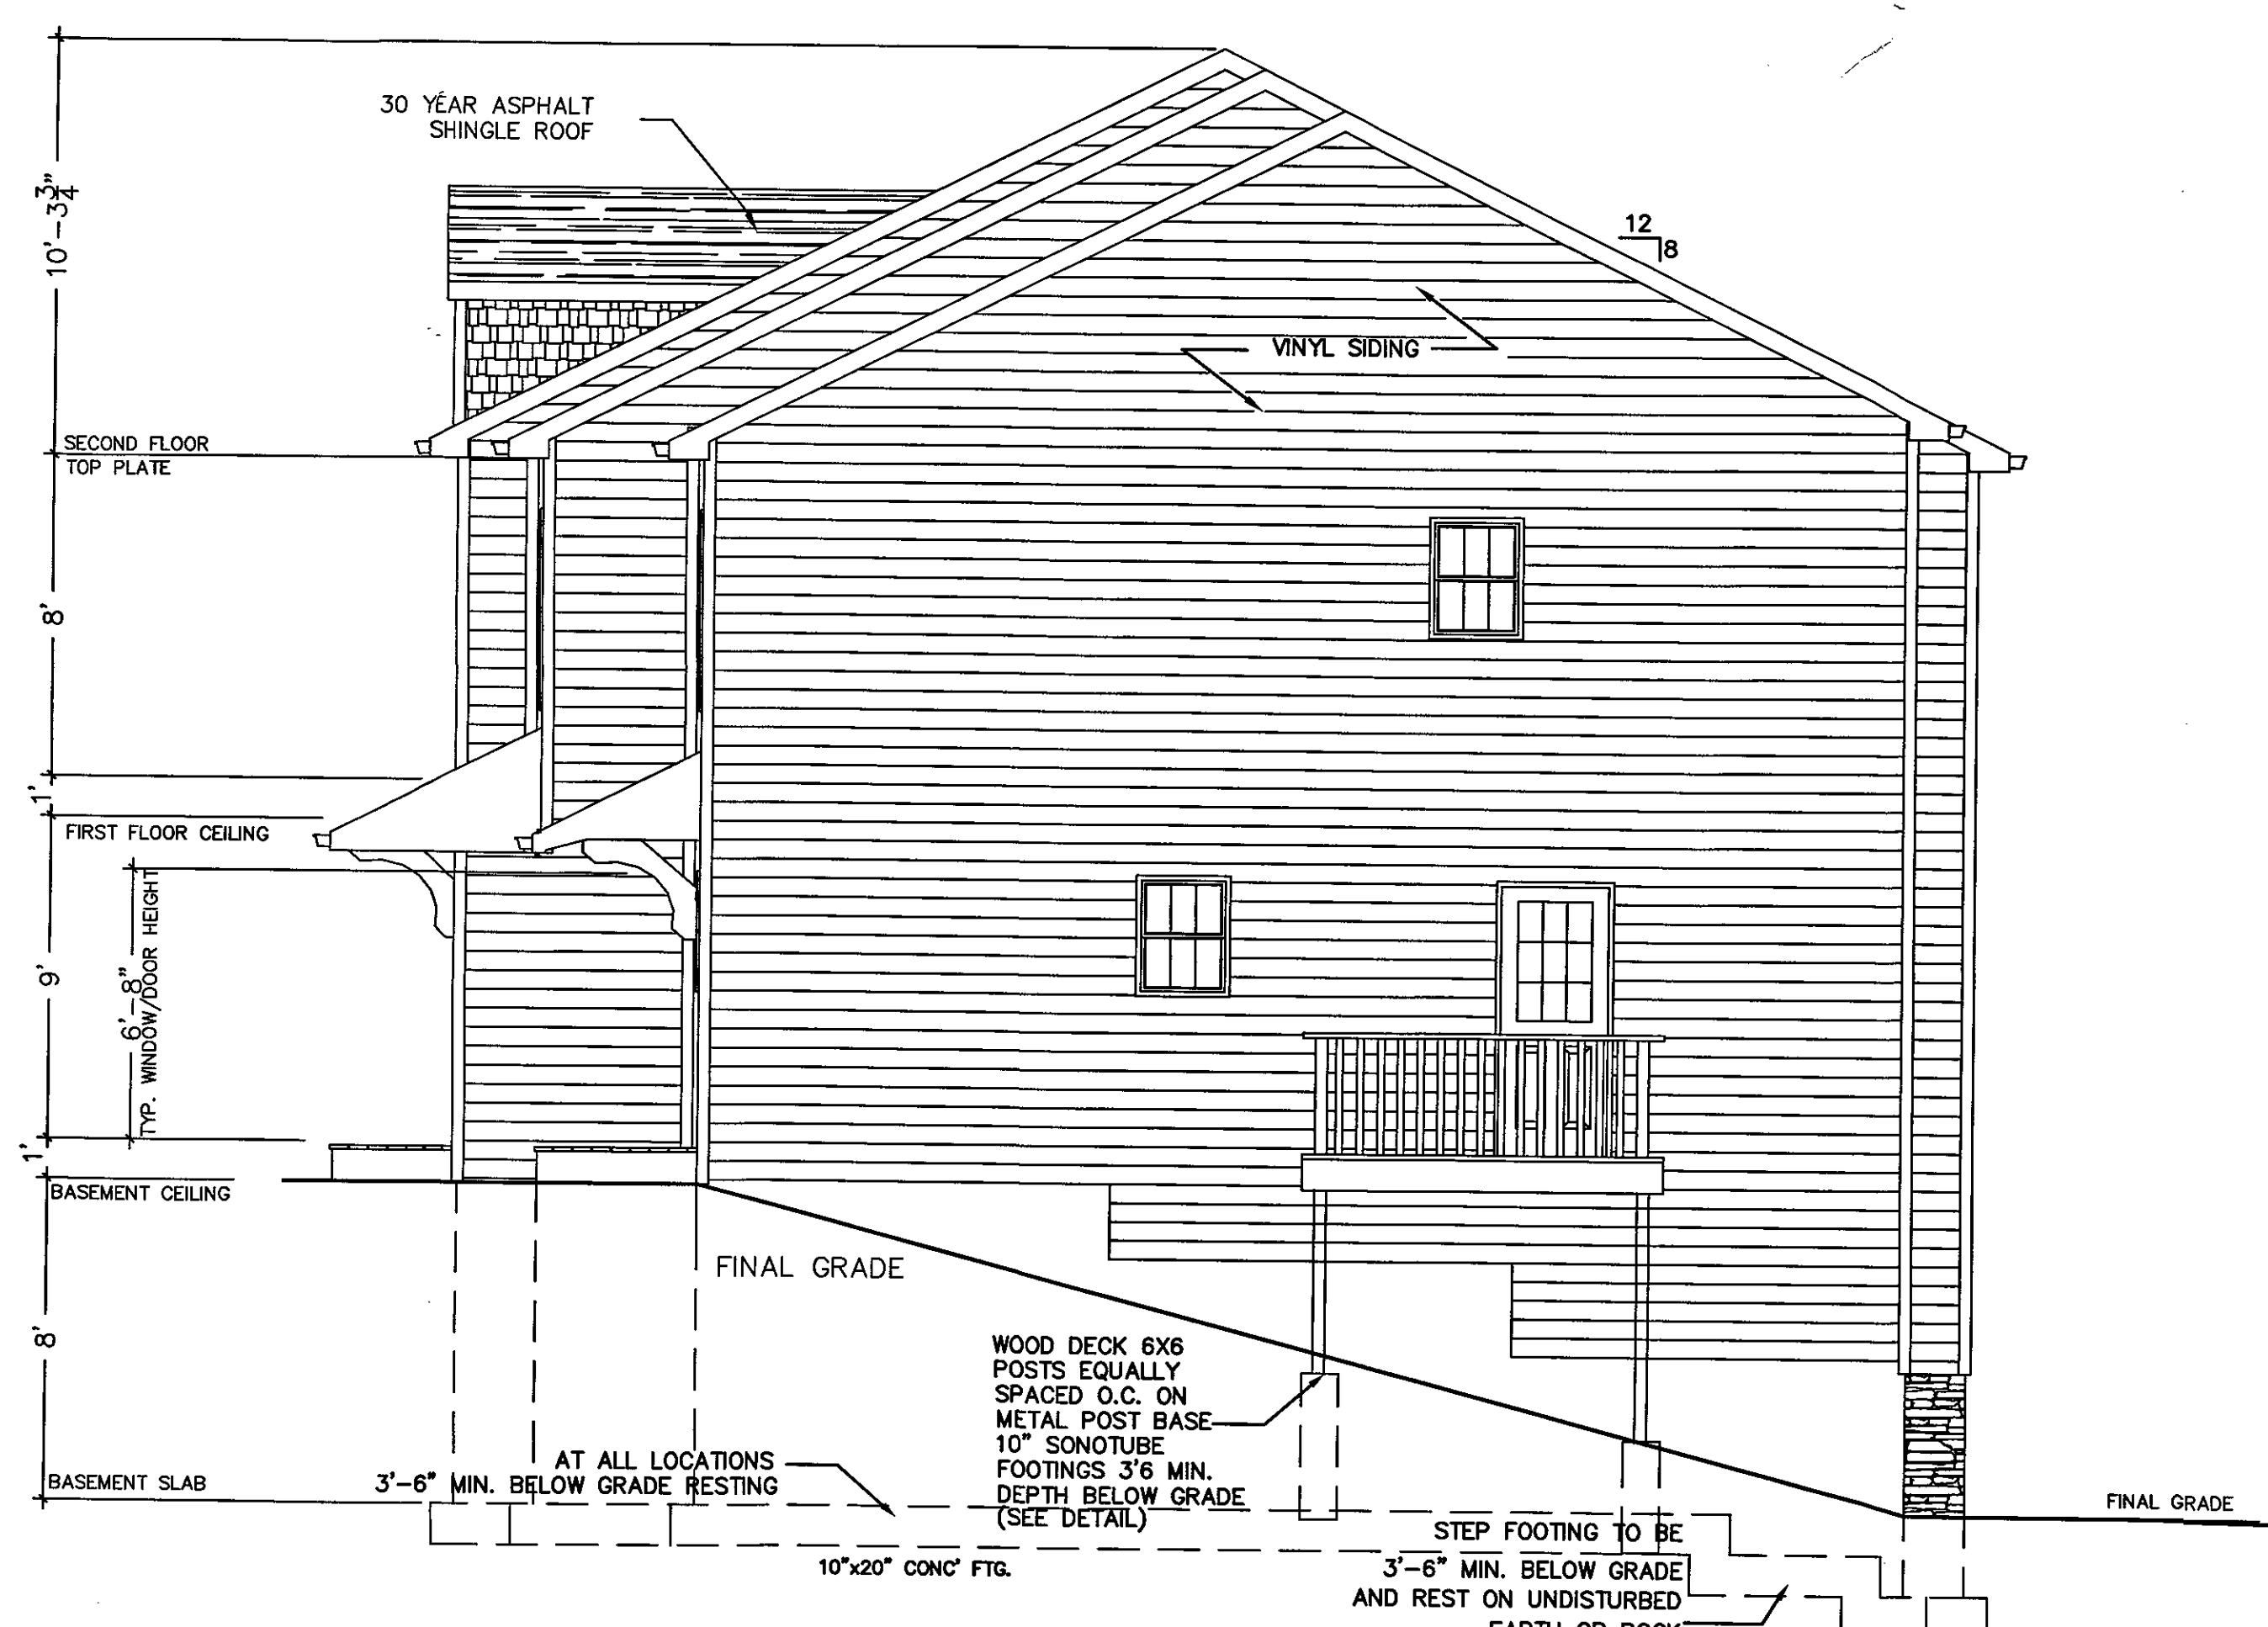

Right Elevation

ZAPPICO
CONSTRUCTION, LLC.

Subdivision Name: Briar Commons Address: 558 North State Road, Briarcliff Manor, NY 10510				Owner/Applicant Information: Name: Zappico Address: 194 Brady Ave., 2nd Fl. Hawthorne, NY 10532 Phone: (914) 232-1342 Fax: (914) 572-2183			
Unit	Section	Block	Lot				
3	90.15	2	6.3				
4	90.15	2	6.4				


ENGINEER: Name: Roy A. Fredriksen, P.E. Address: PO Box 950 Mahopac, NY 10541 Phone: (516) 928-0265		Property Survey & Topo by: Name: Wardcarpenter Engineers, Inc. Address: 75 Mamaroneck Ave. White Plains, NY 10601 Phone: (914) 949-6000	
Rev: 10/21/14 design by: BZ Orig: 2/1/13 drawn by: BZ chkd by: BZ			

Subdivision Lot #: 3 & 4
 Plan:


**UPDATED
ELEVATION PLANS**

SCALE: 1/4" = 1'


Page: 2
 4

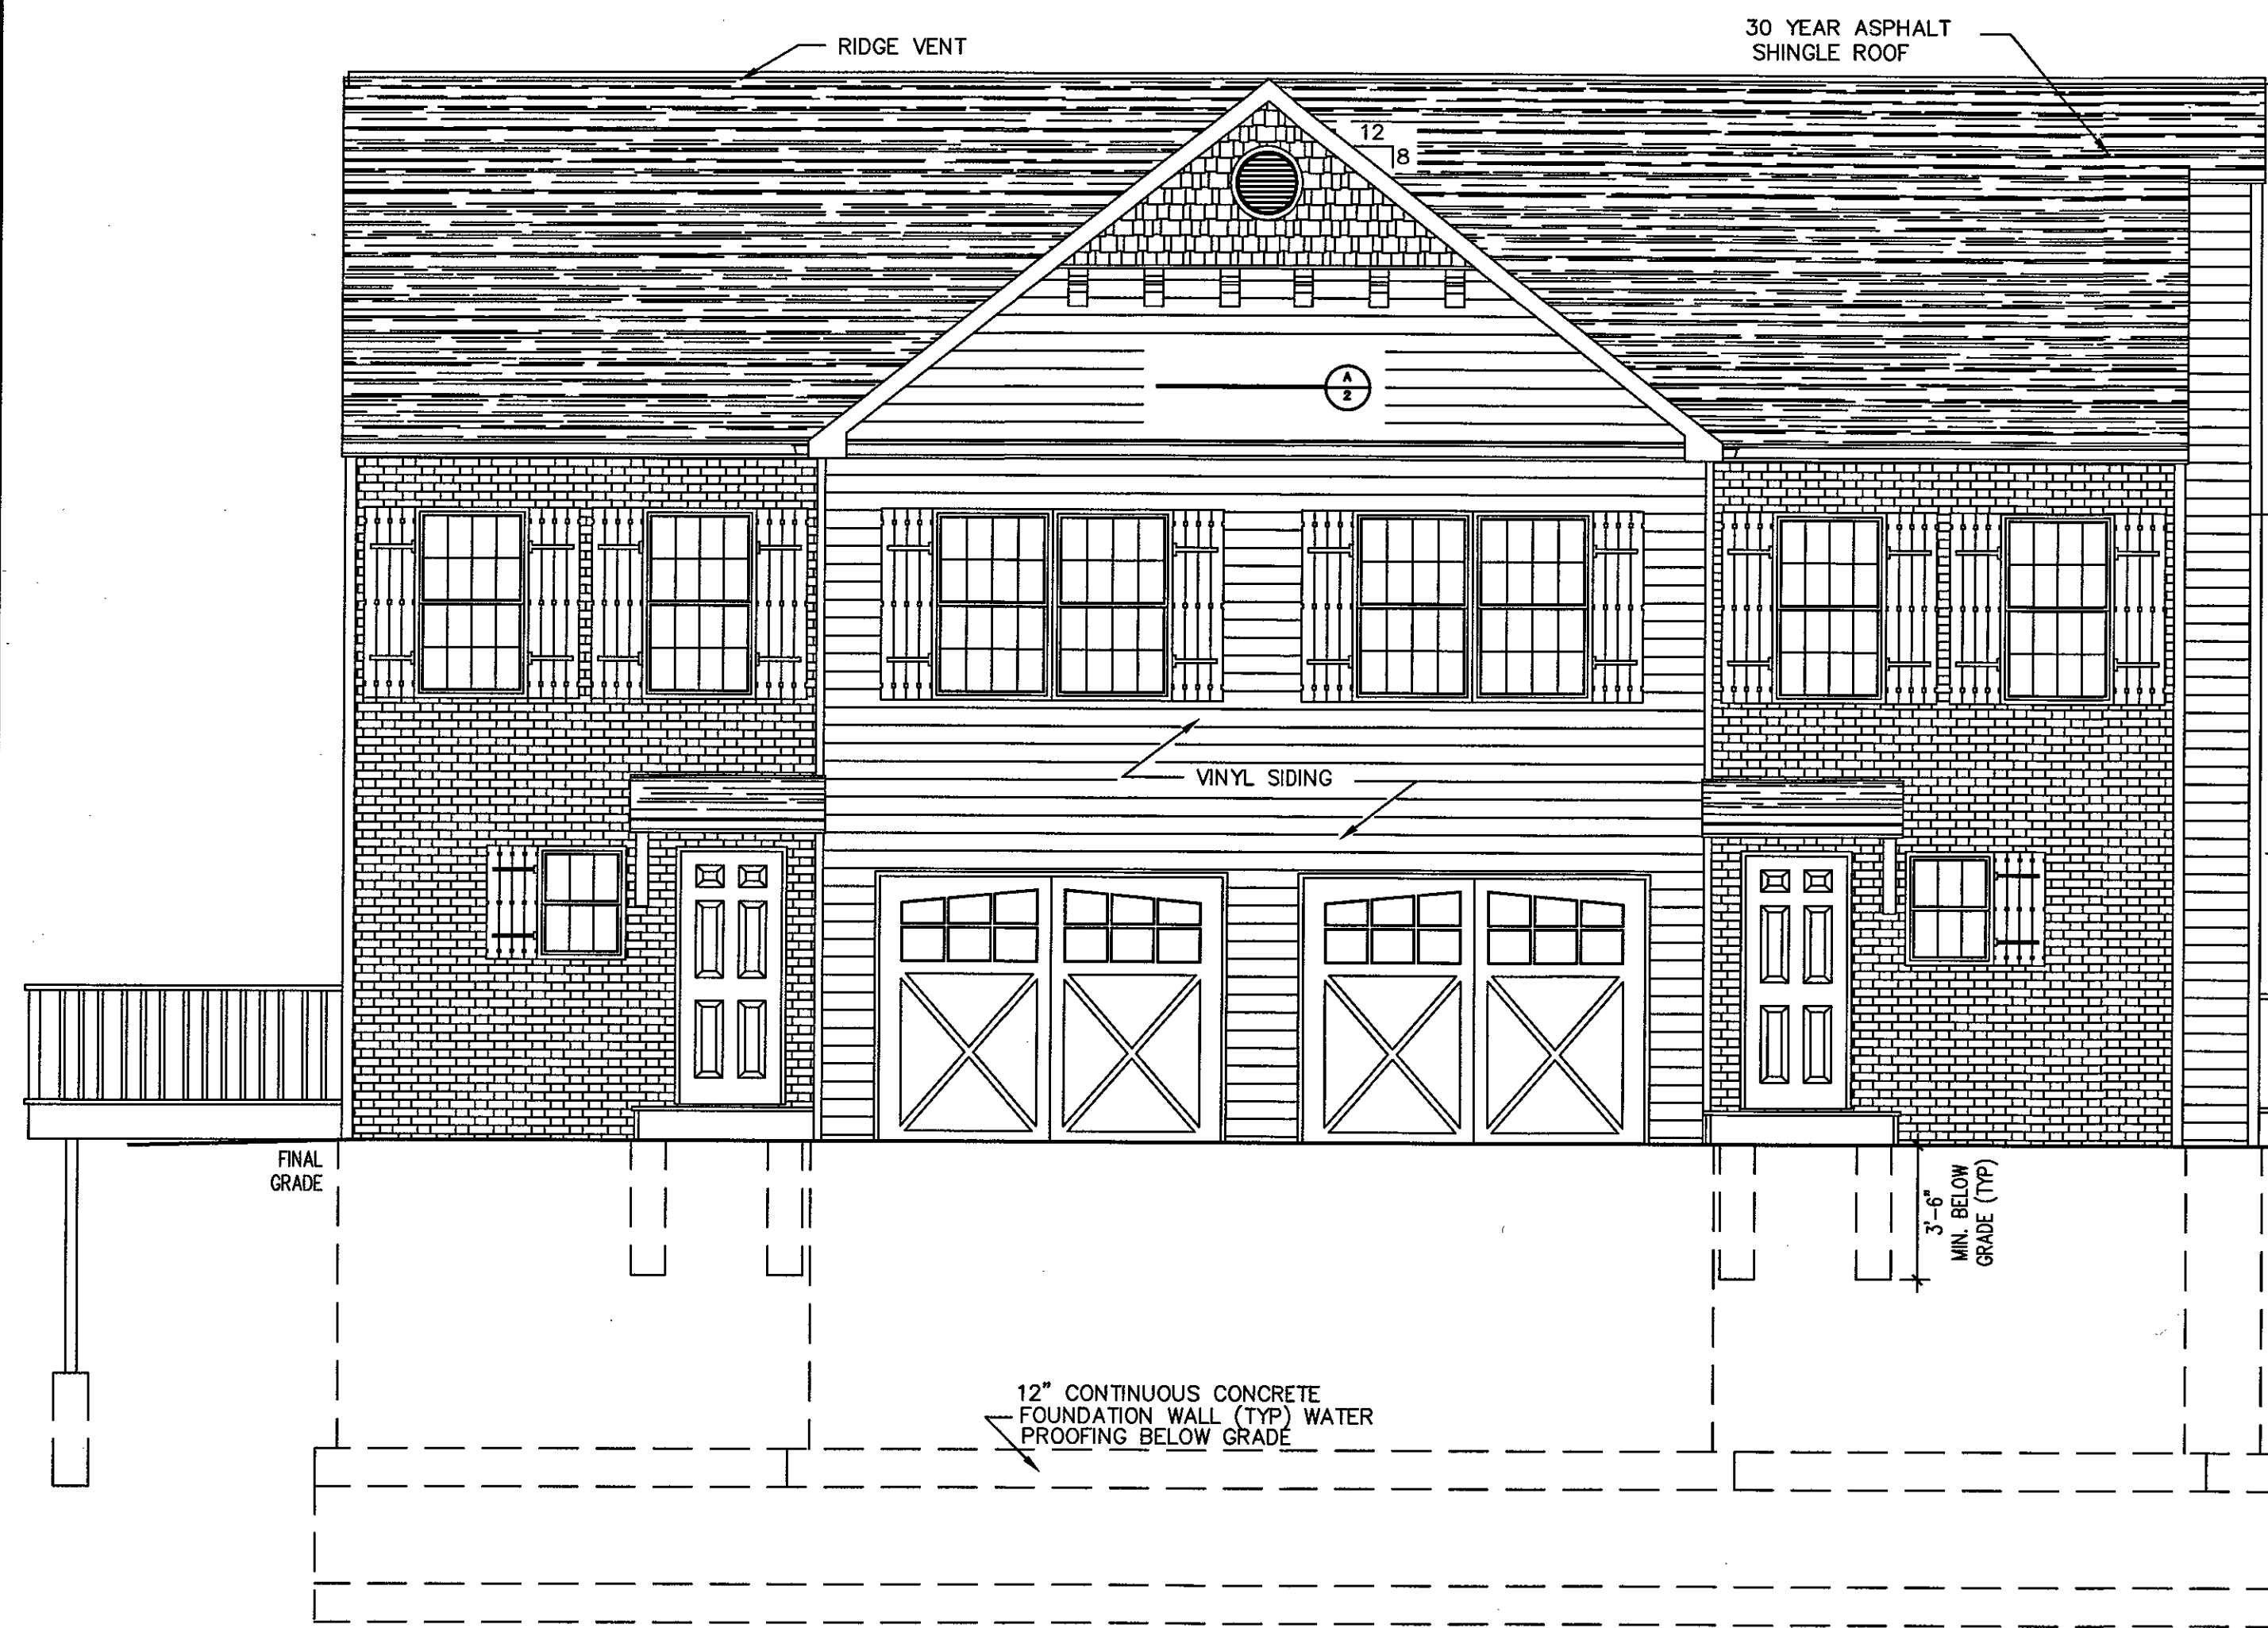


Front Elevation

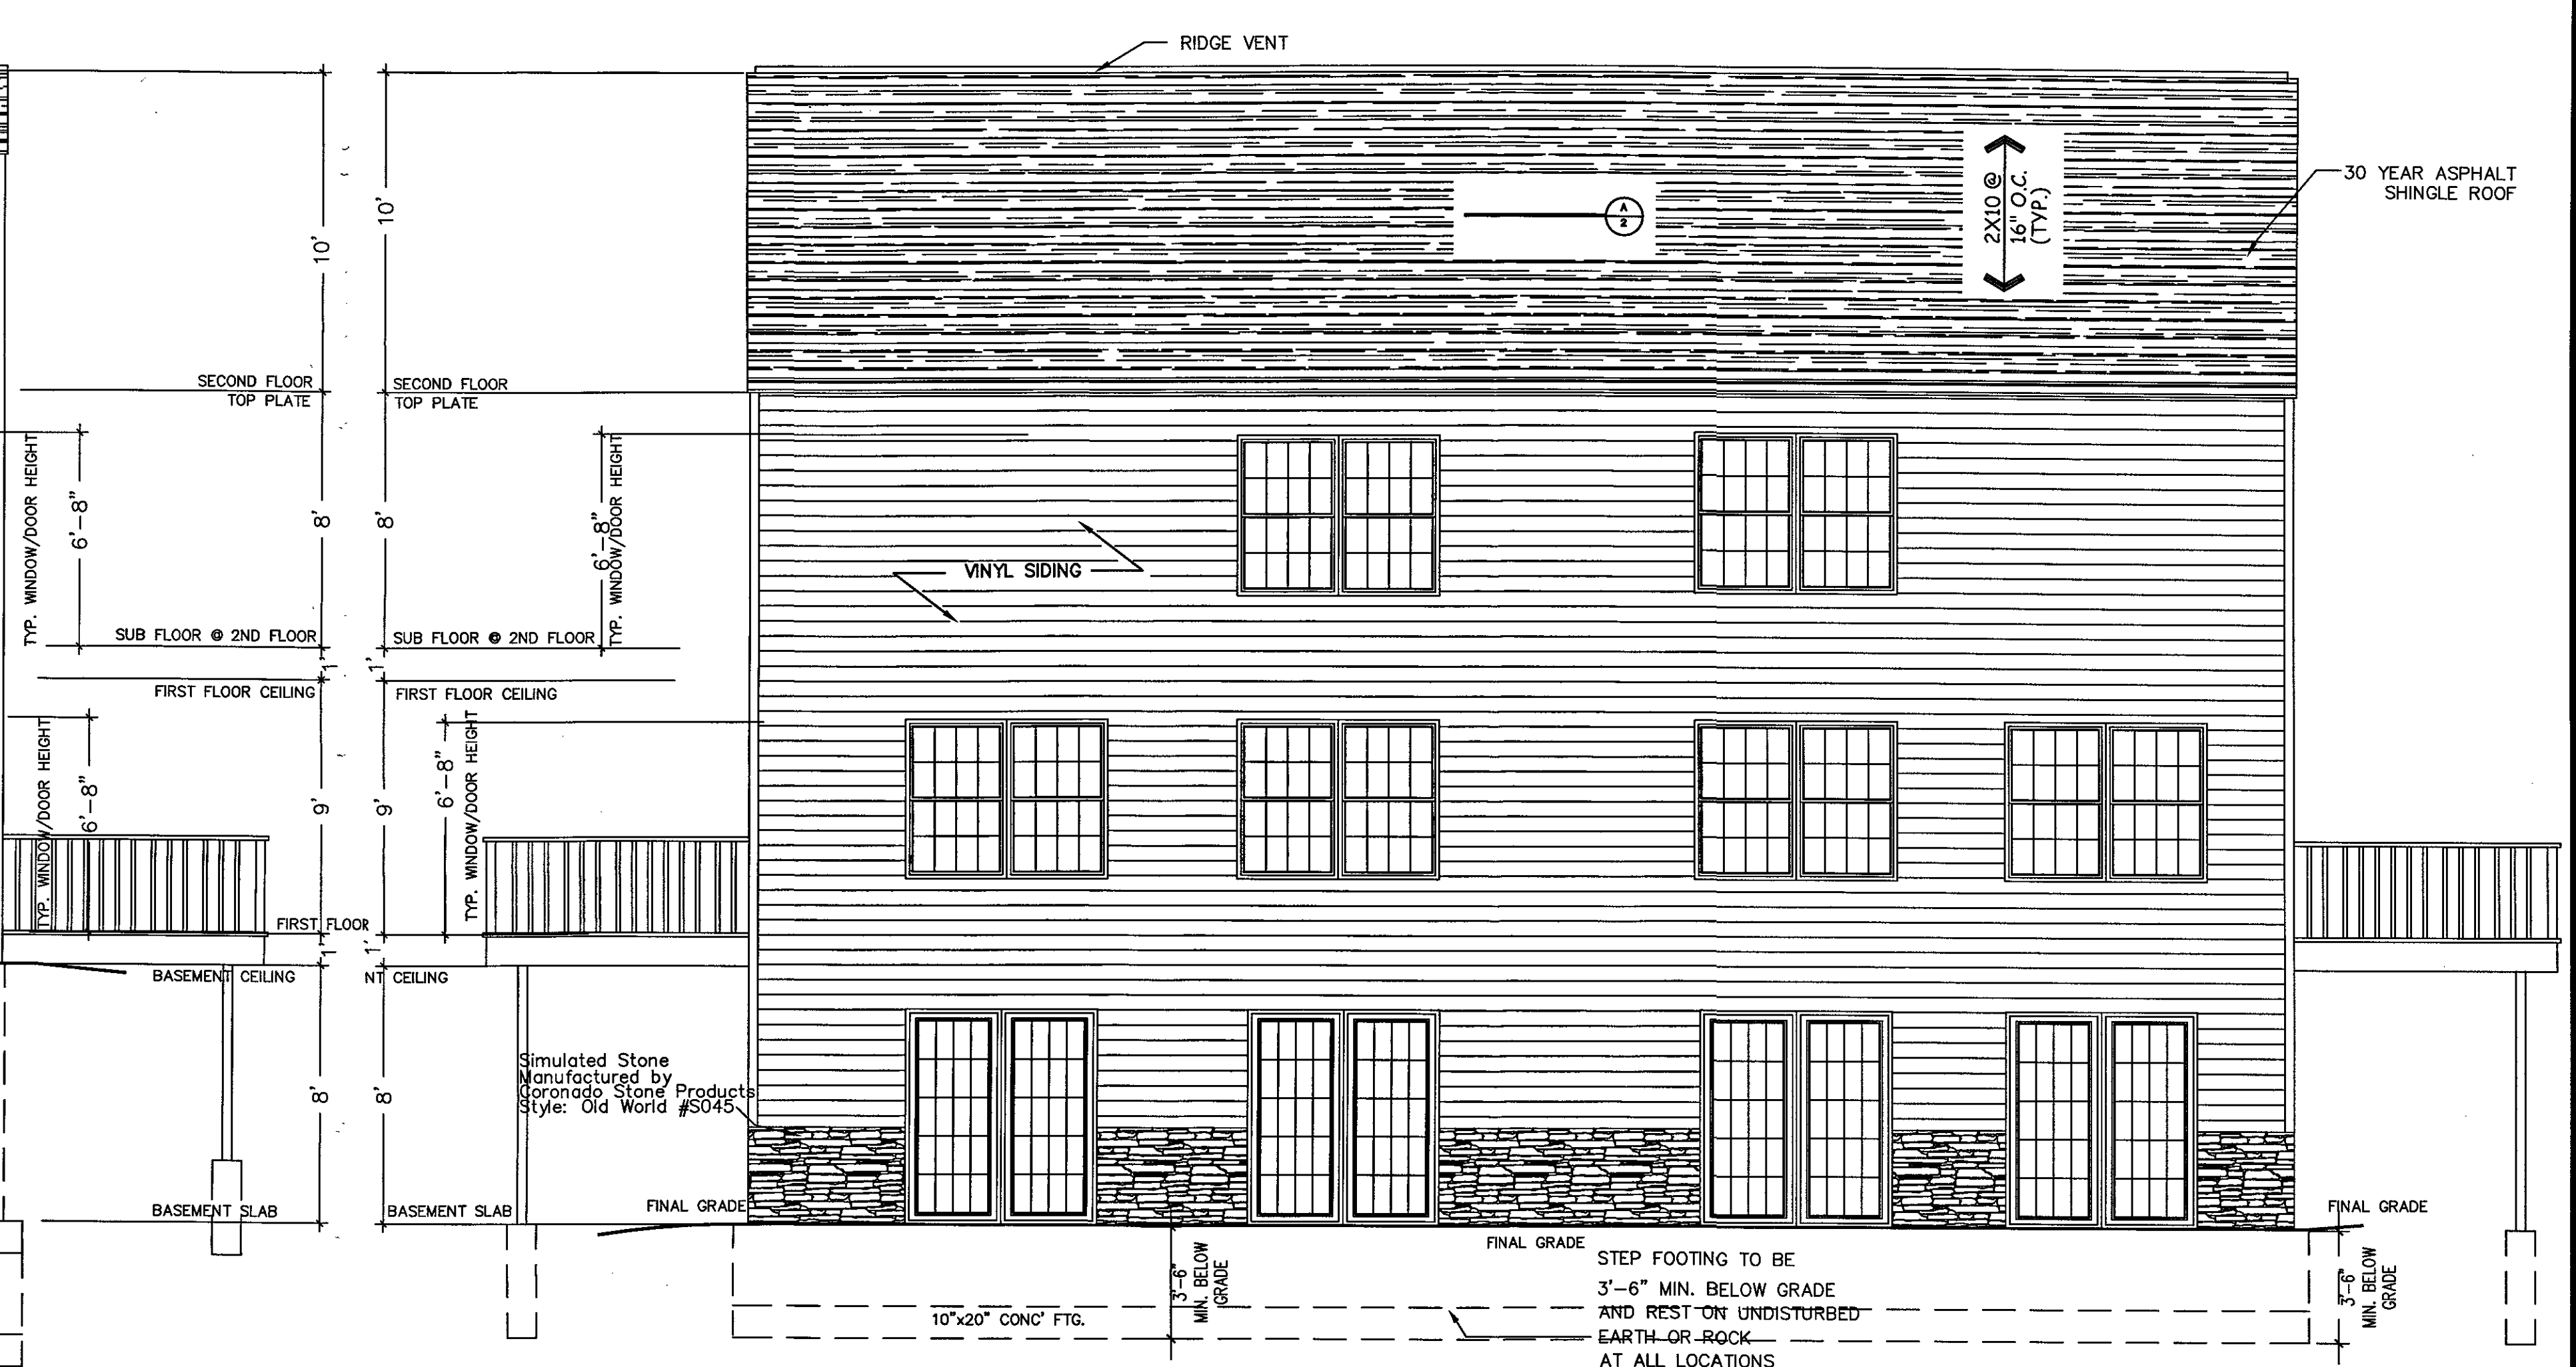

Rear Elevation

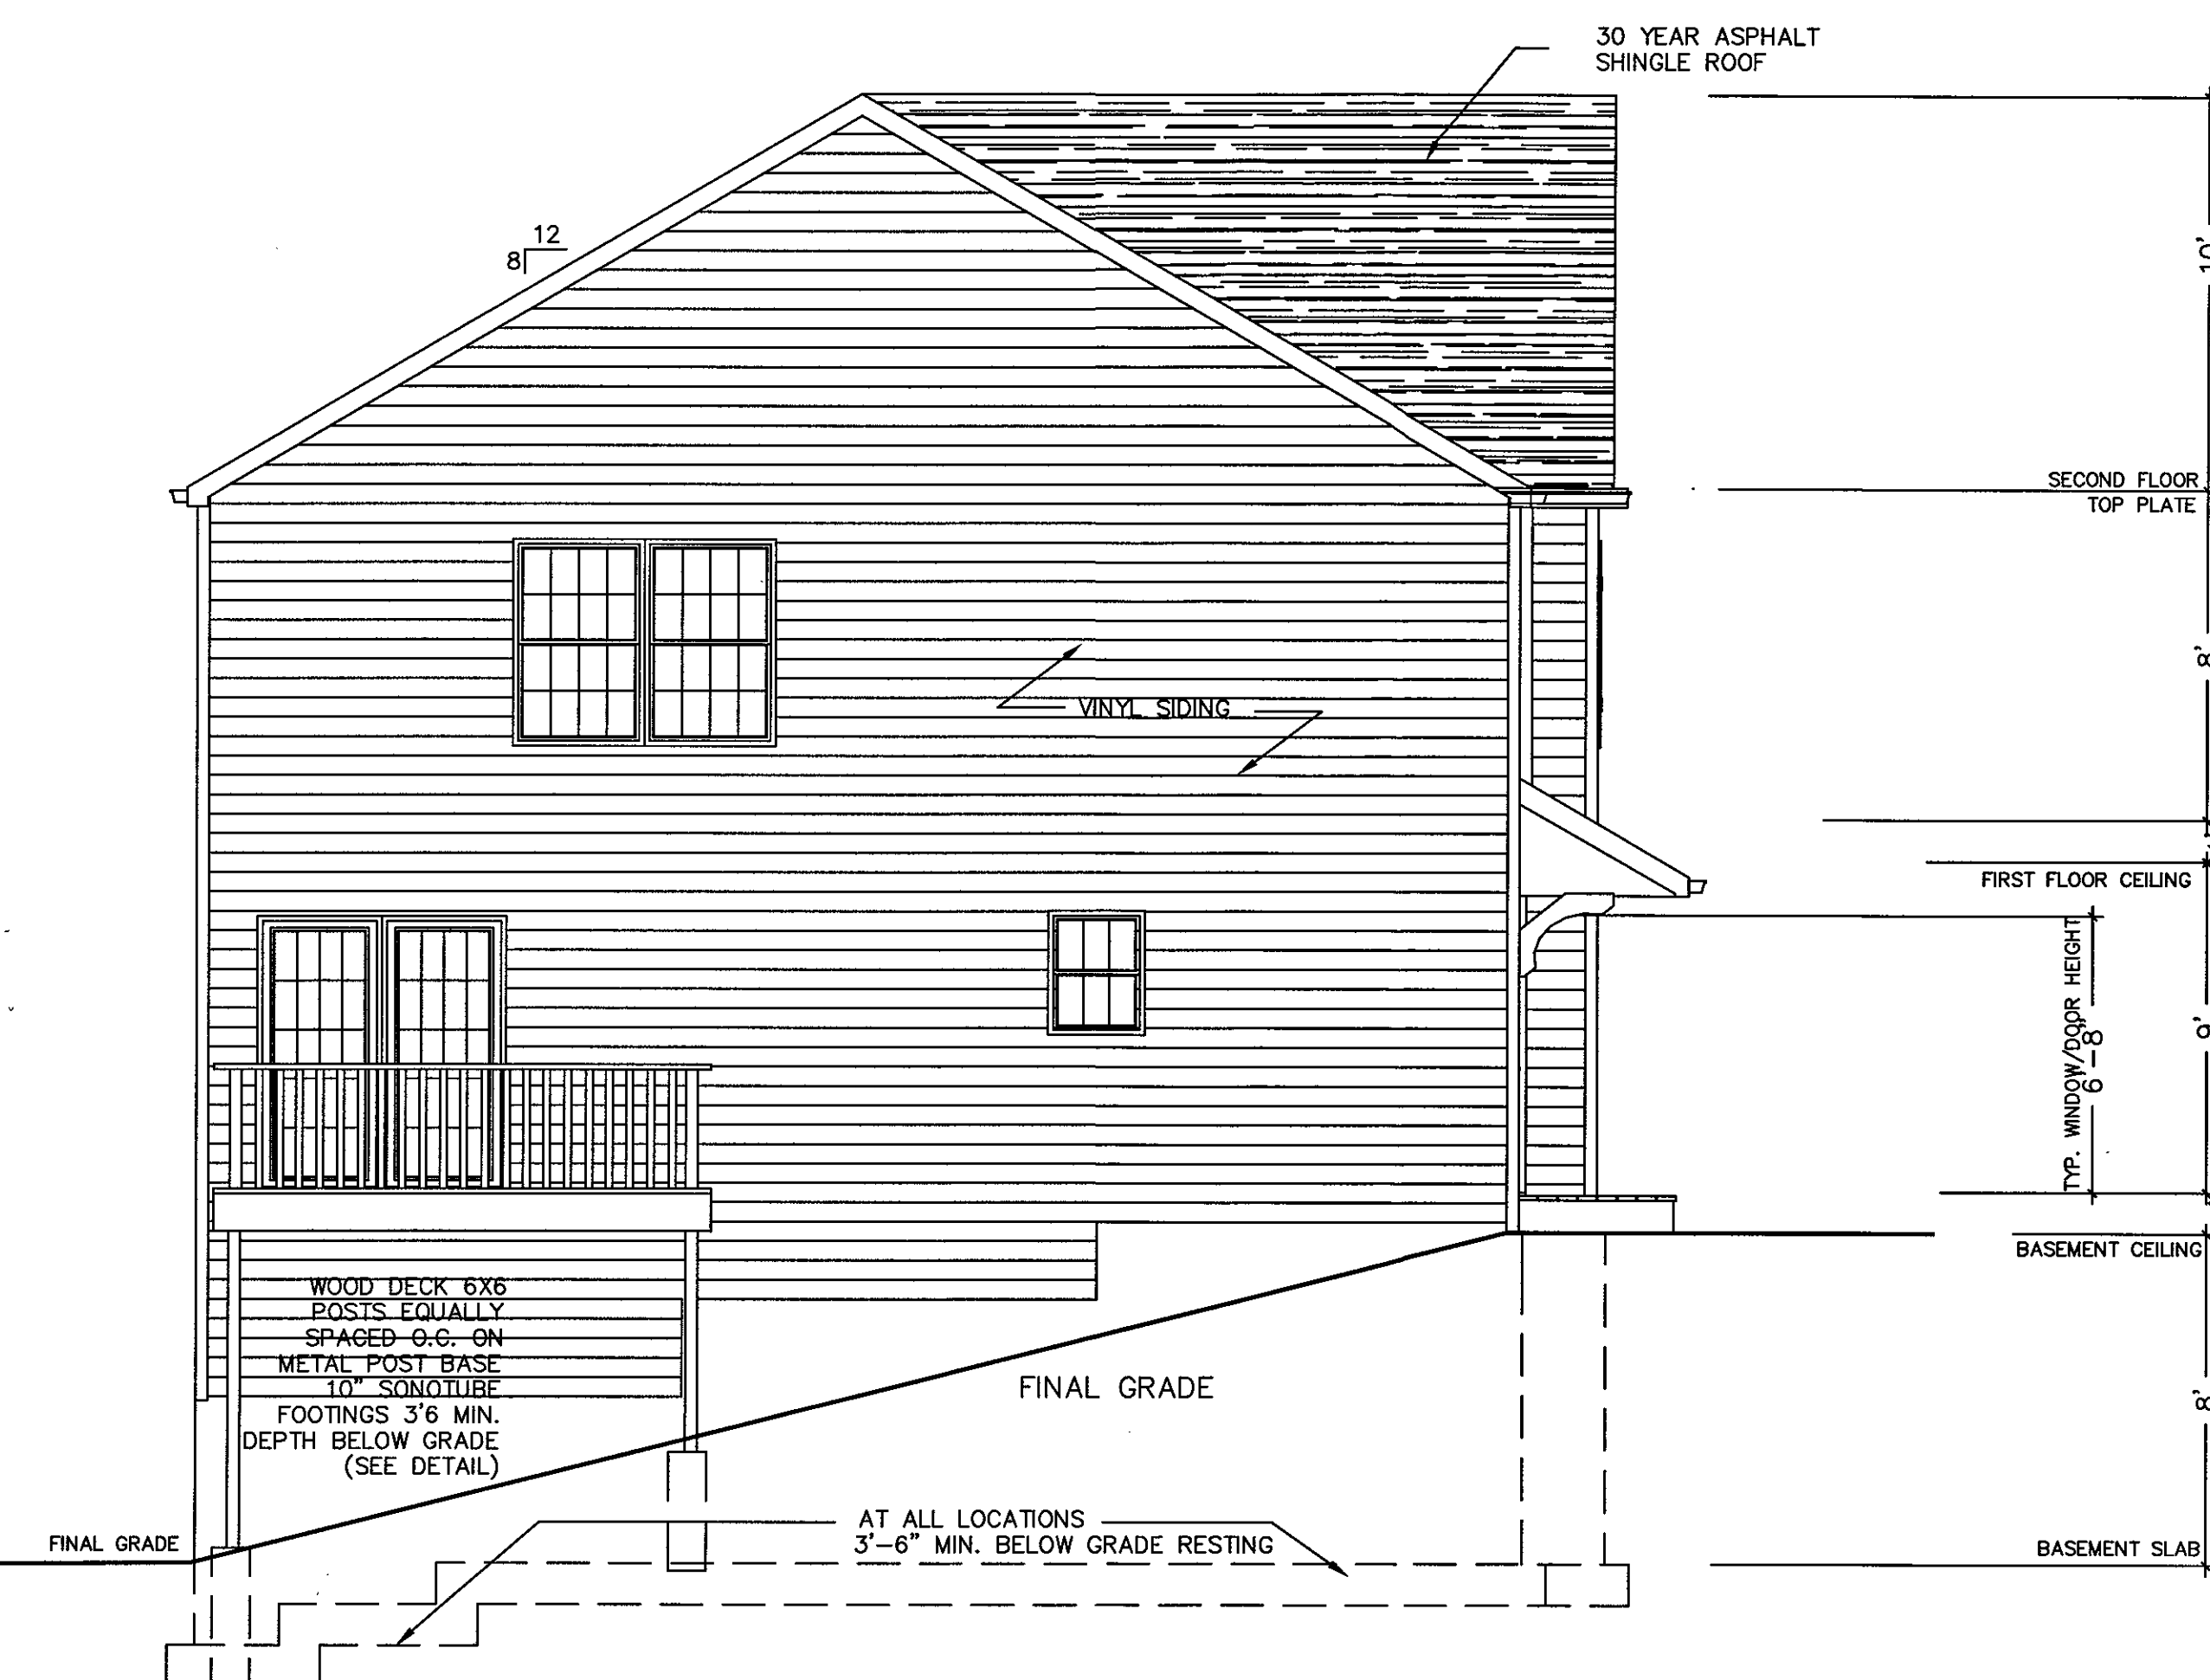

Left Elevation

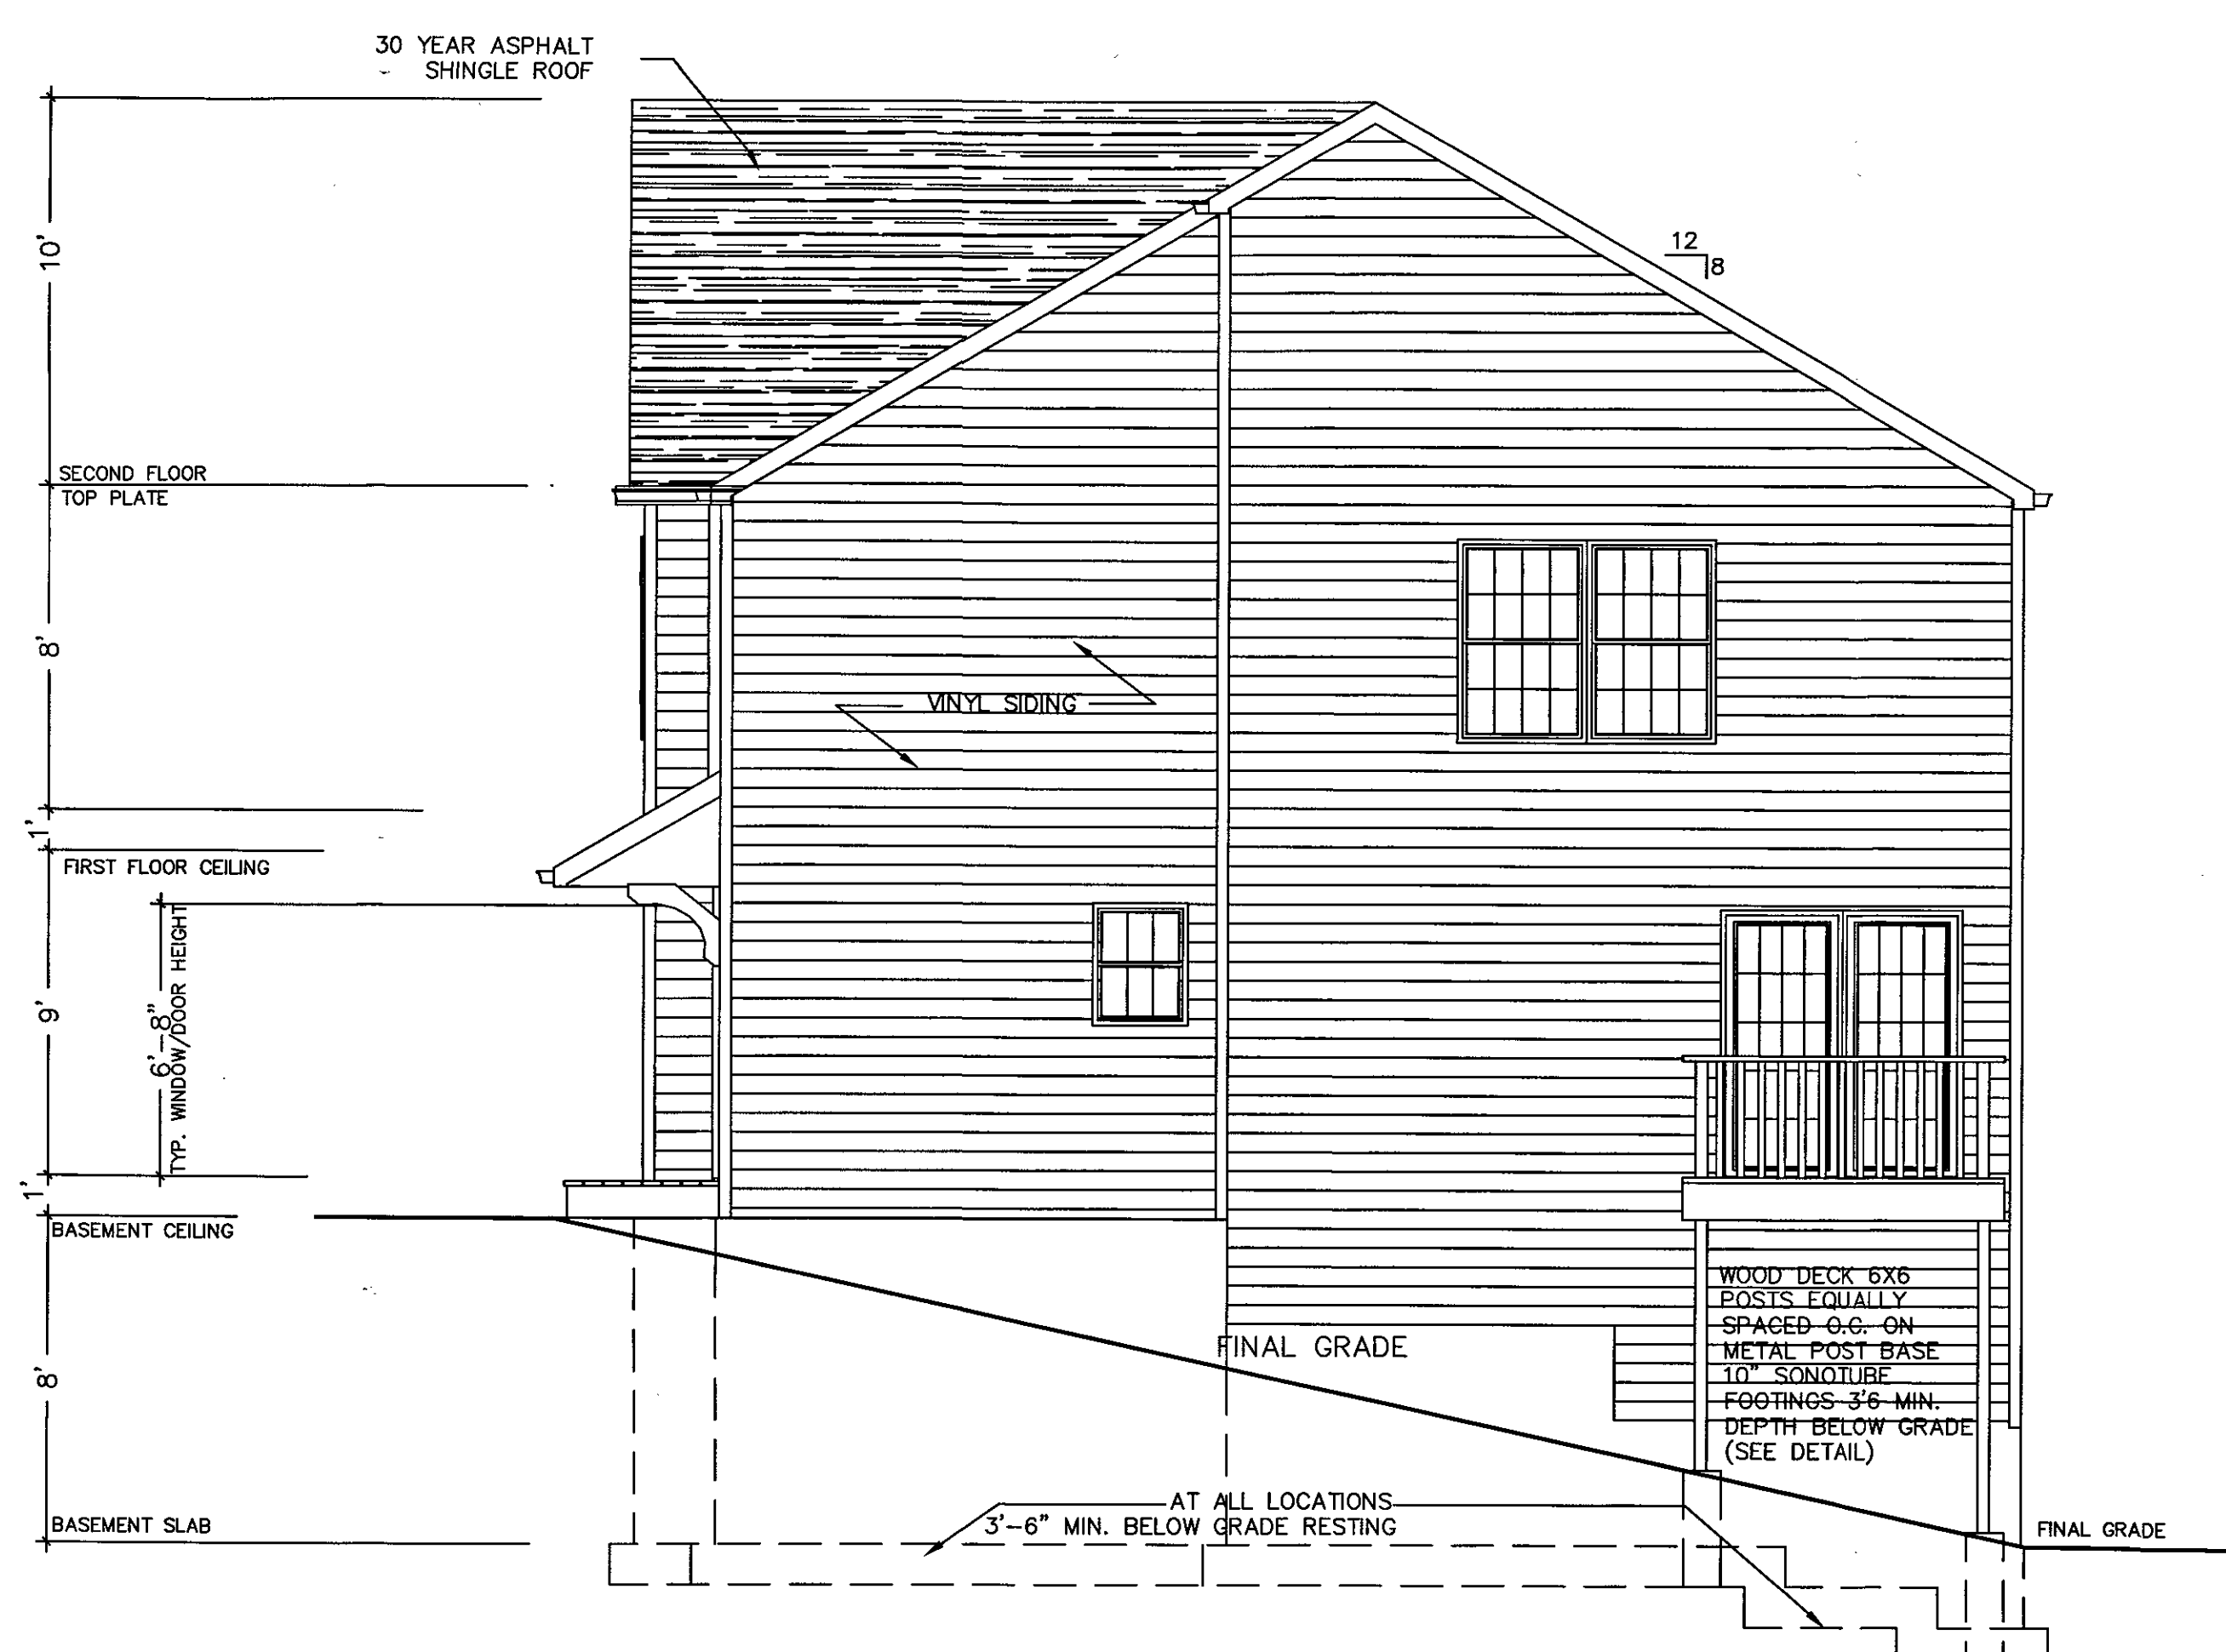

Right Elevation


ZAPPICO
CONSTRUCTION, LLC.

Subdivision Name: Briar Commons Address: 558 North State Road, Briarcliff Manor, NY 10510		Owner/Applicant Information: Name: Zappico Address: 194 Brady Ave., 2nd Fl. Hawthorne, NY 10532 Phone: (914)232-1342 Fax: (914)579-2183	
Unit 5 6	Section 90.15 90.15	Block 2 2	Lot 6.5 6.6
ENGINEER: Name: Roy A. Fredriksen, P.E. Address: P.O. Box 950, Mahopac, NY 10541 Phone: (518)928-0265 Property Survey & Toga by: Name: Wardcarpenter Engineers, Inc. Address: 76 Monticore Ave., White Plains, NY 10601 Phone: (914)949-6000			
ALL PLANS ARE OF PRELIMINARY NATURE AND SHALL REMAIN SO. NO PART OF THIS SET SHALL BE USED OR REPRODUCED WITHOUT WRITTEN CONSENT.			
Rev. 10/21/14 design by: BZ Orig: 2/1/13 drawn by: BZ chkd by: BZ			


Subdivision Lot # 5 & 6
 Plan:
**UPDATED
ELEVATION PLANS**
 SCALE: 1/4" = 1'

Page:


3
4

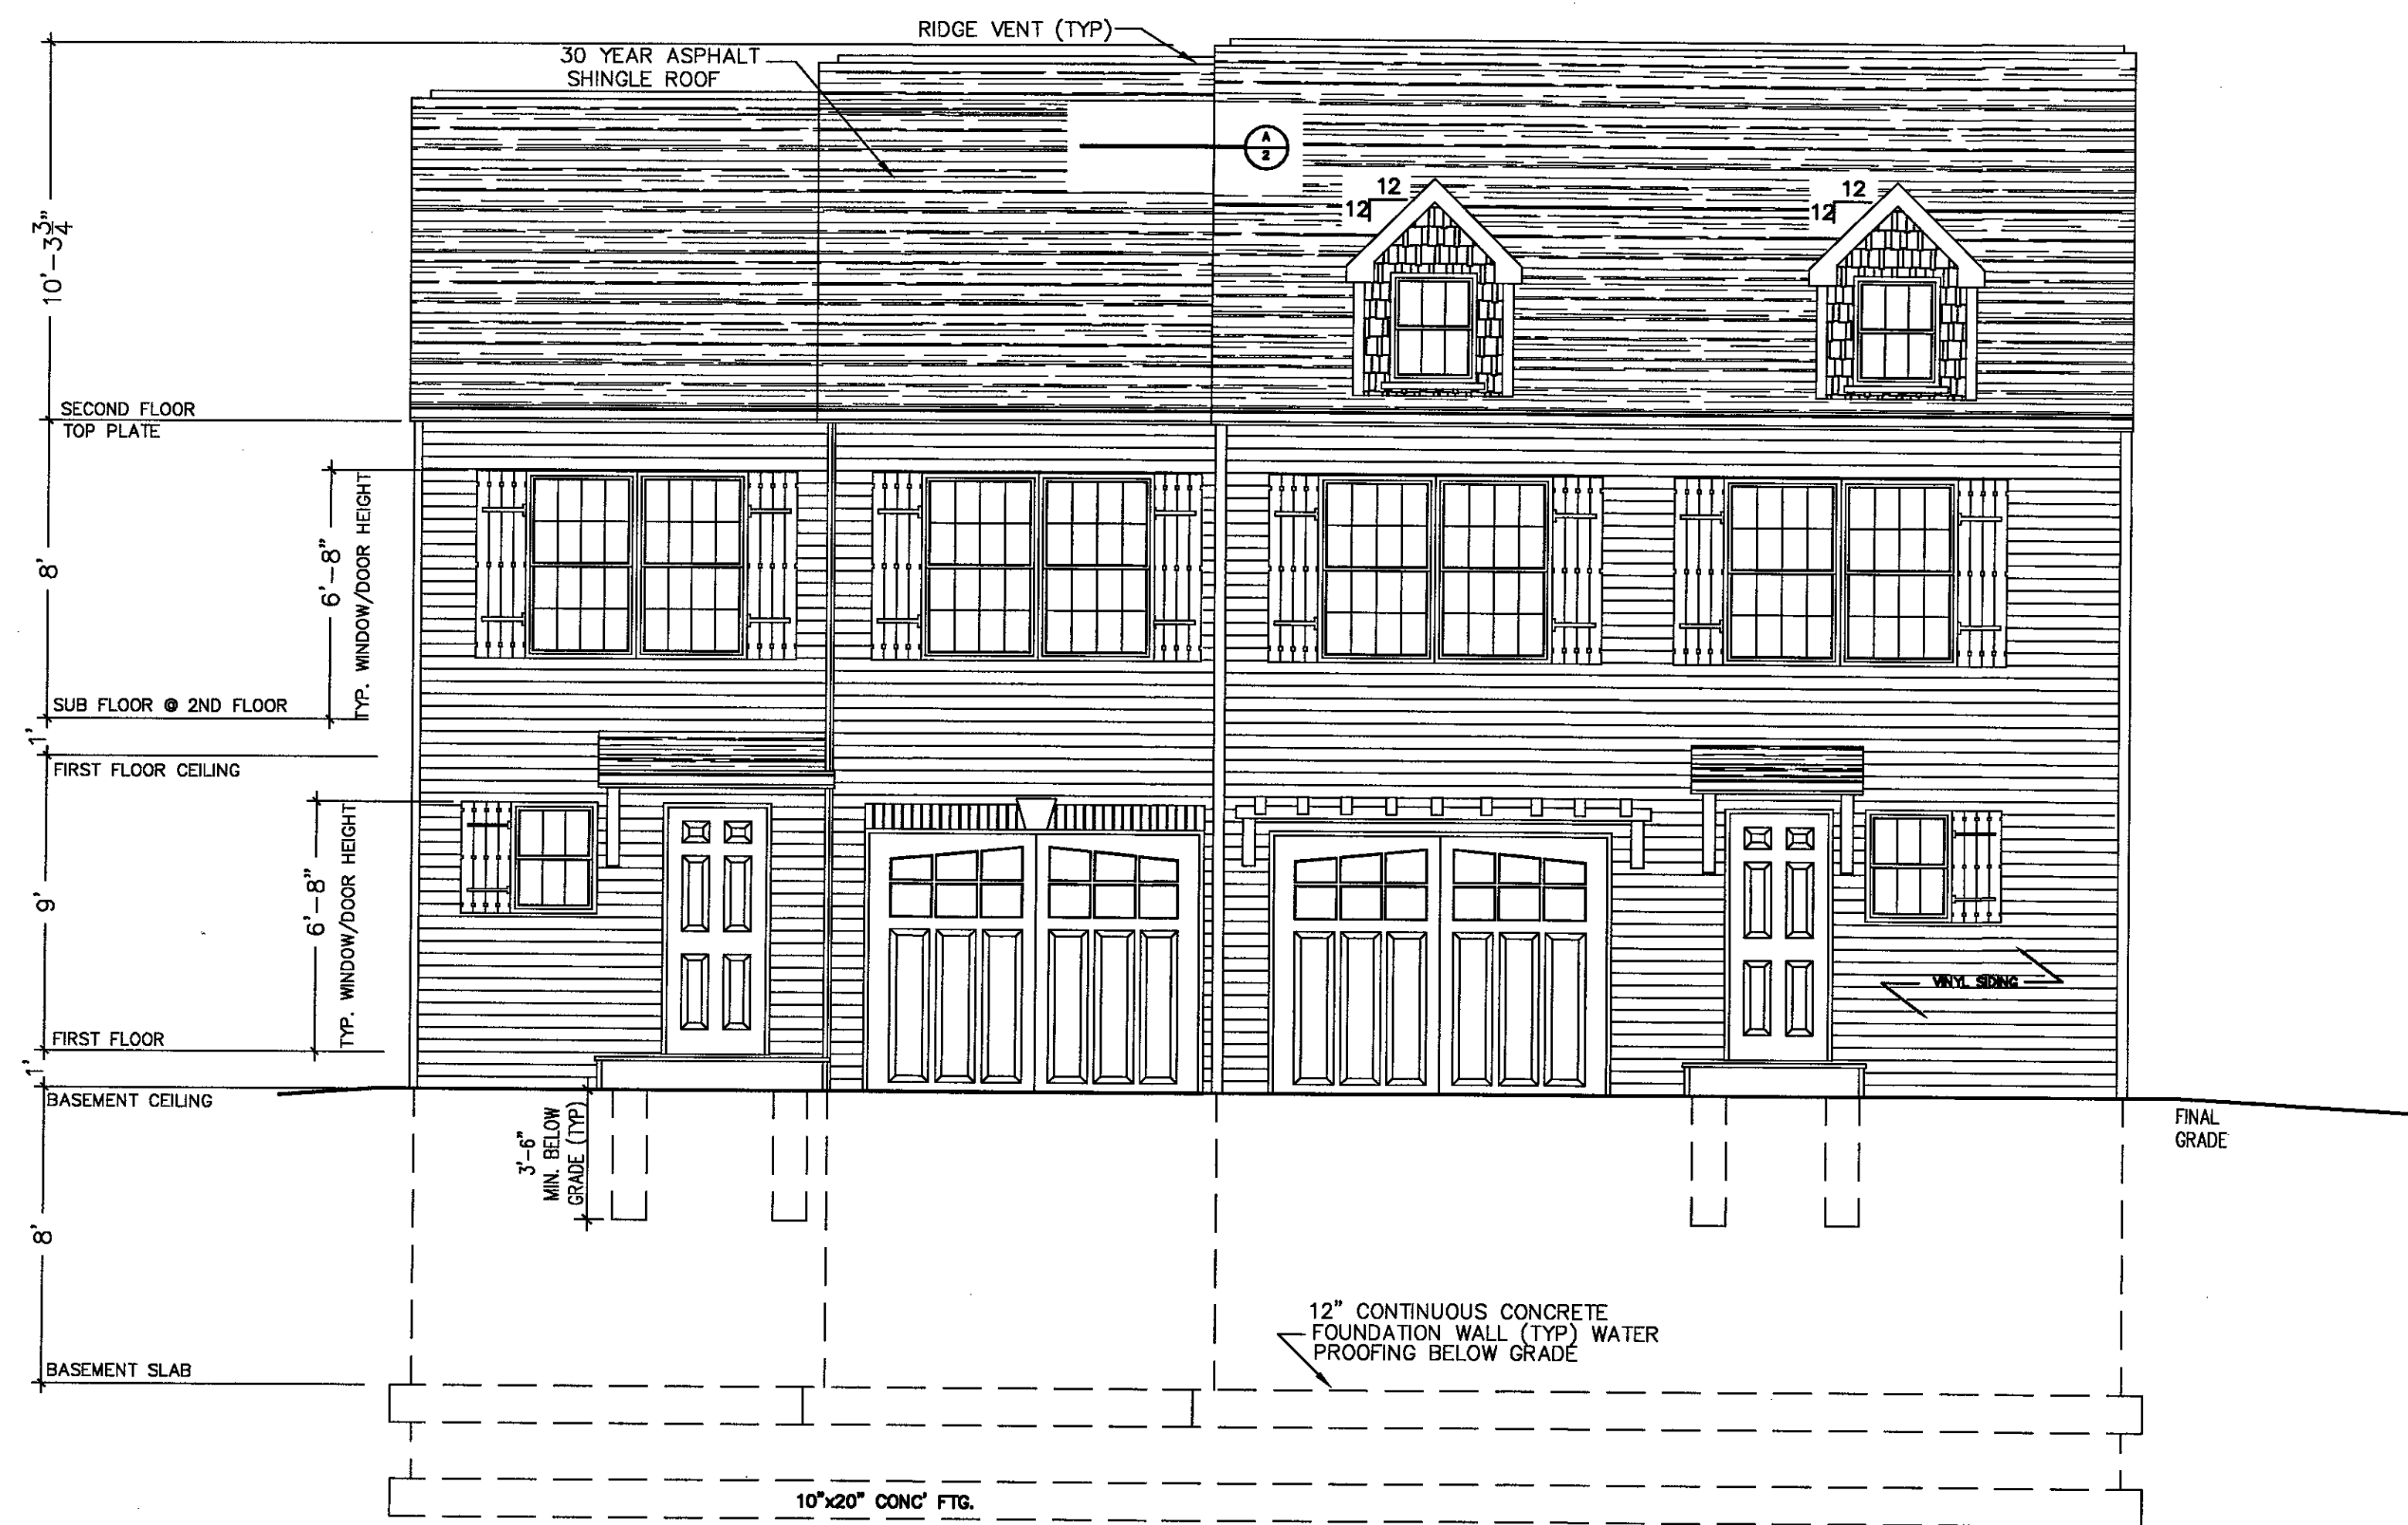


Front Elevation

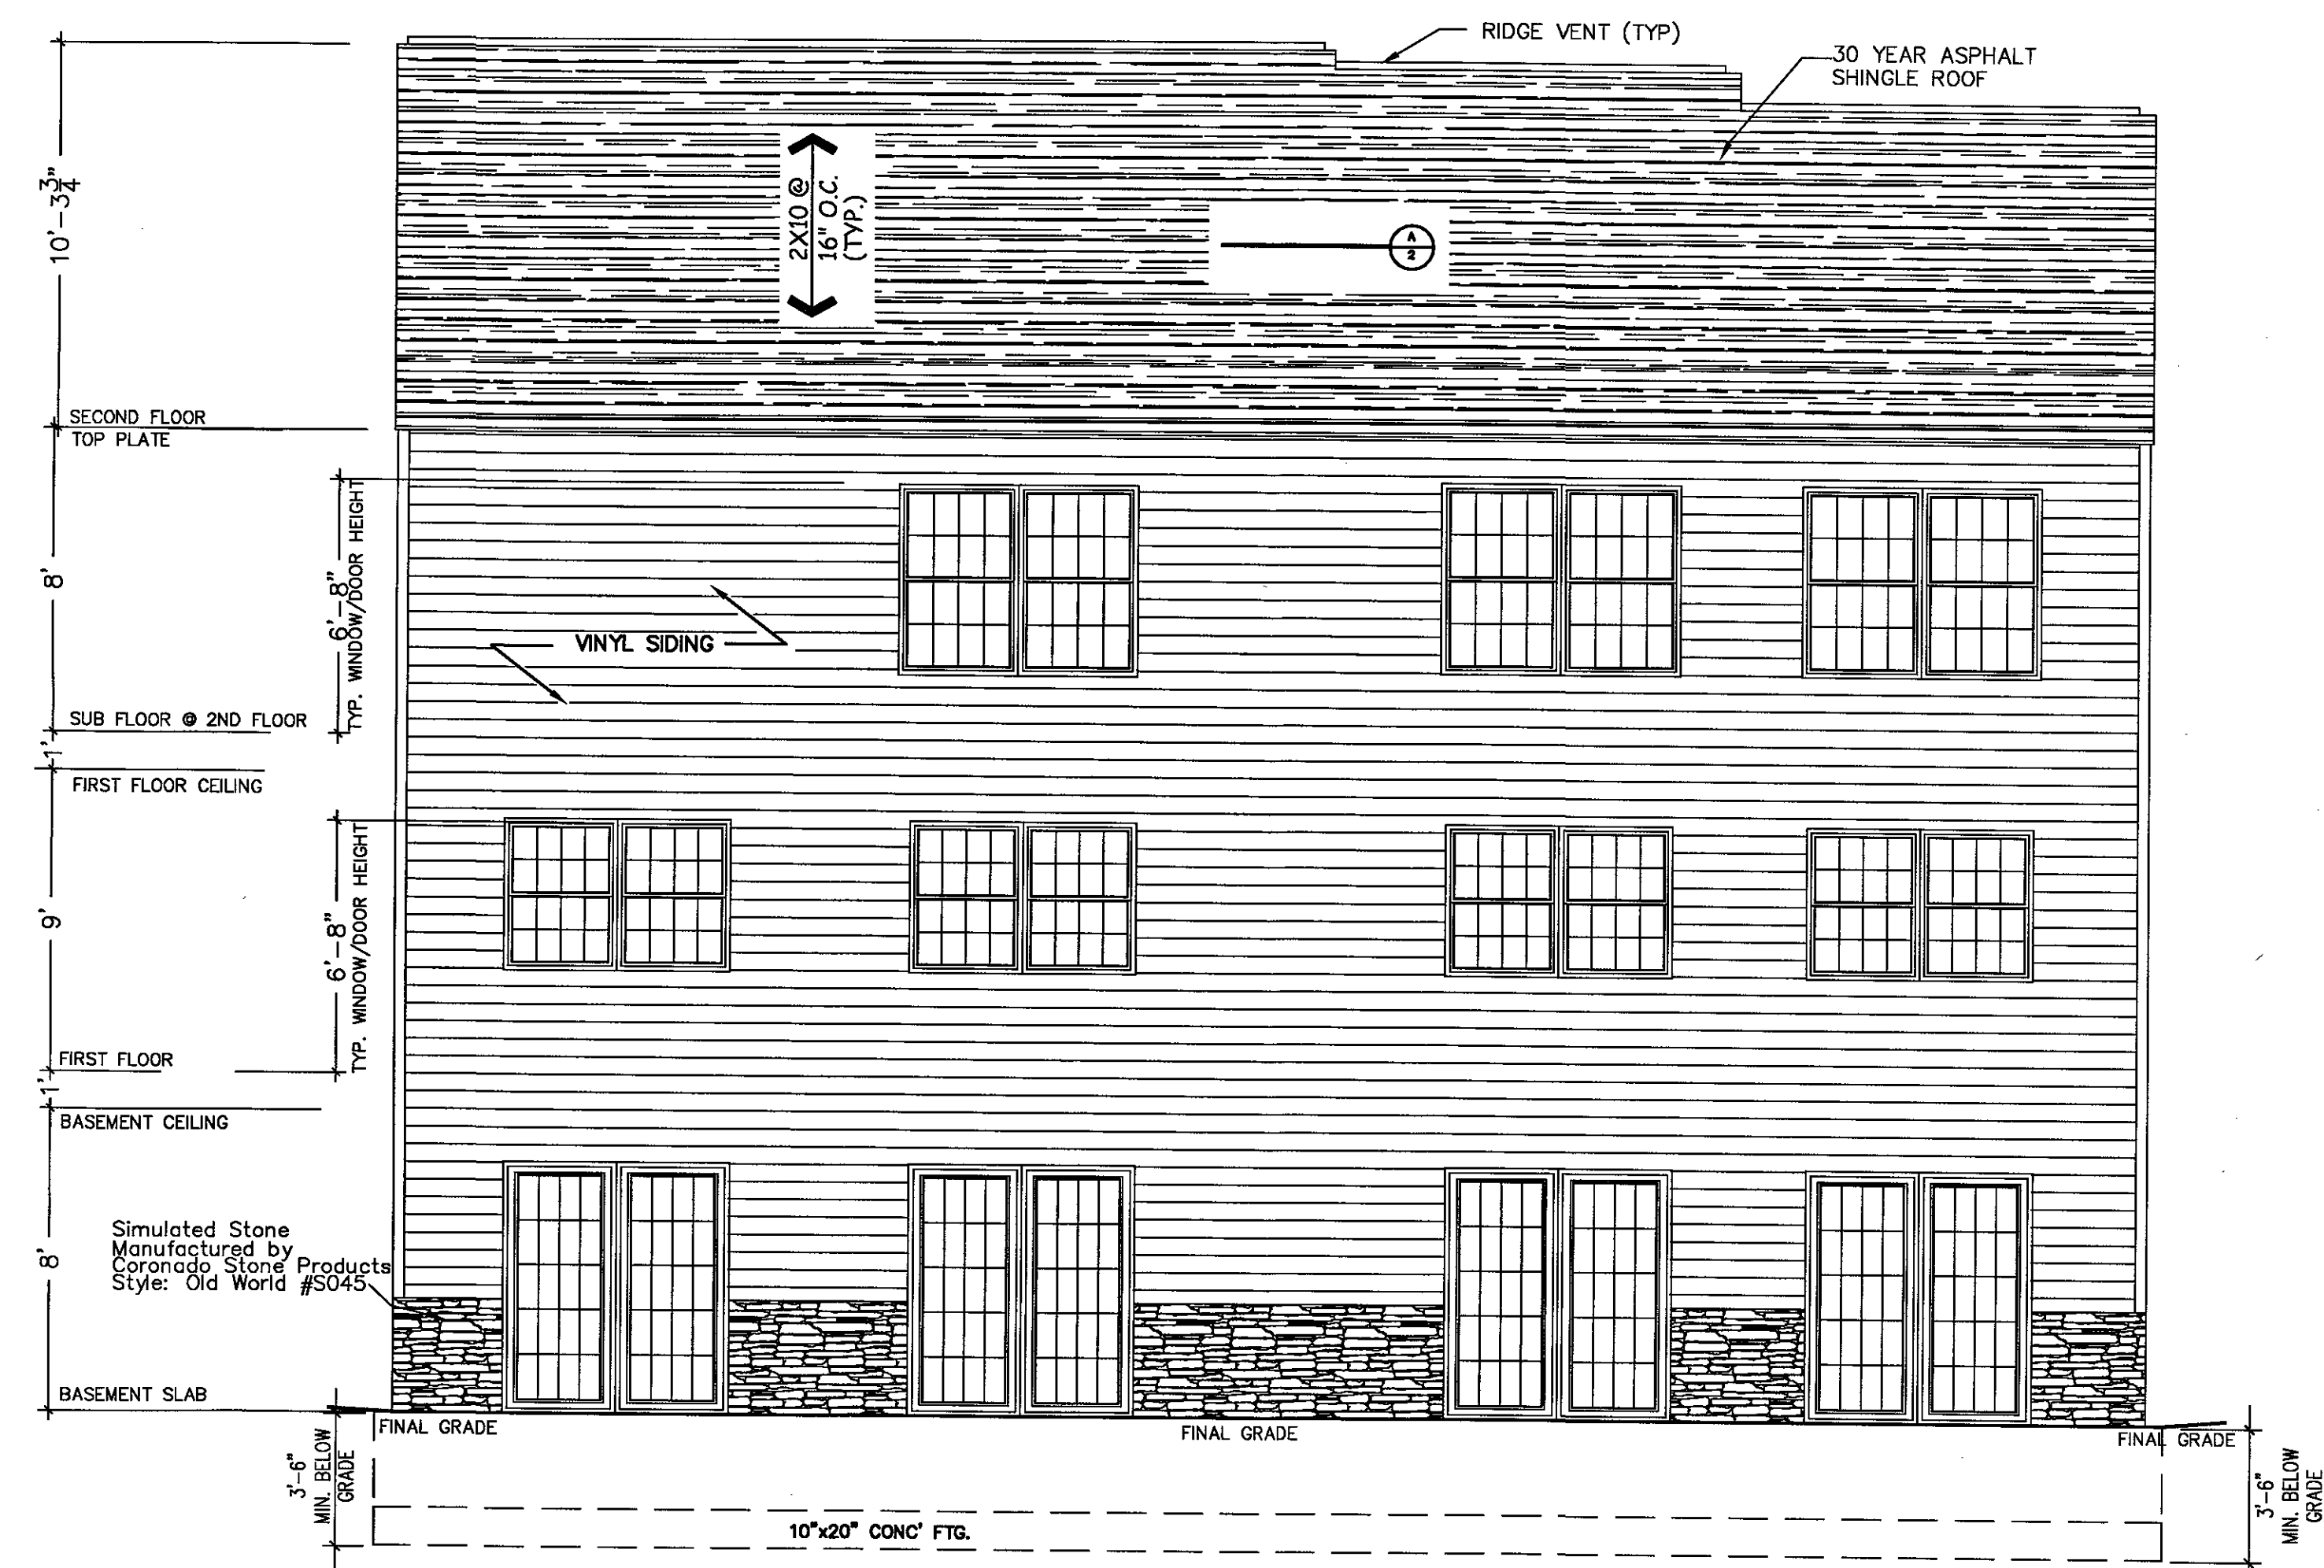

Rear Elevation

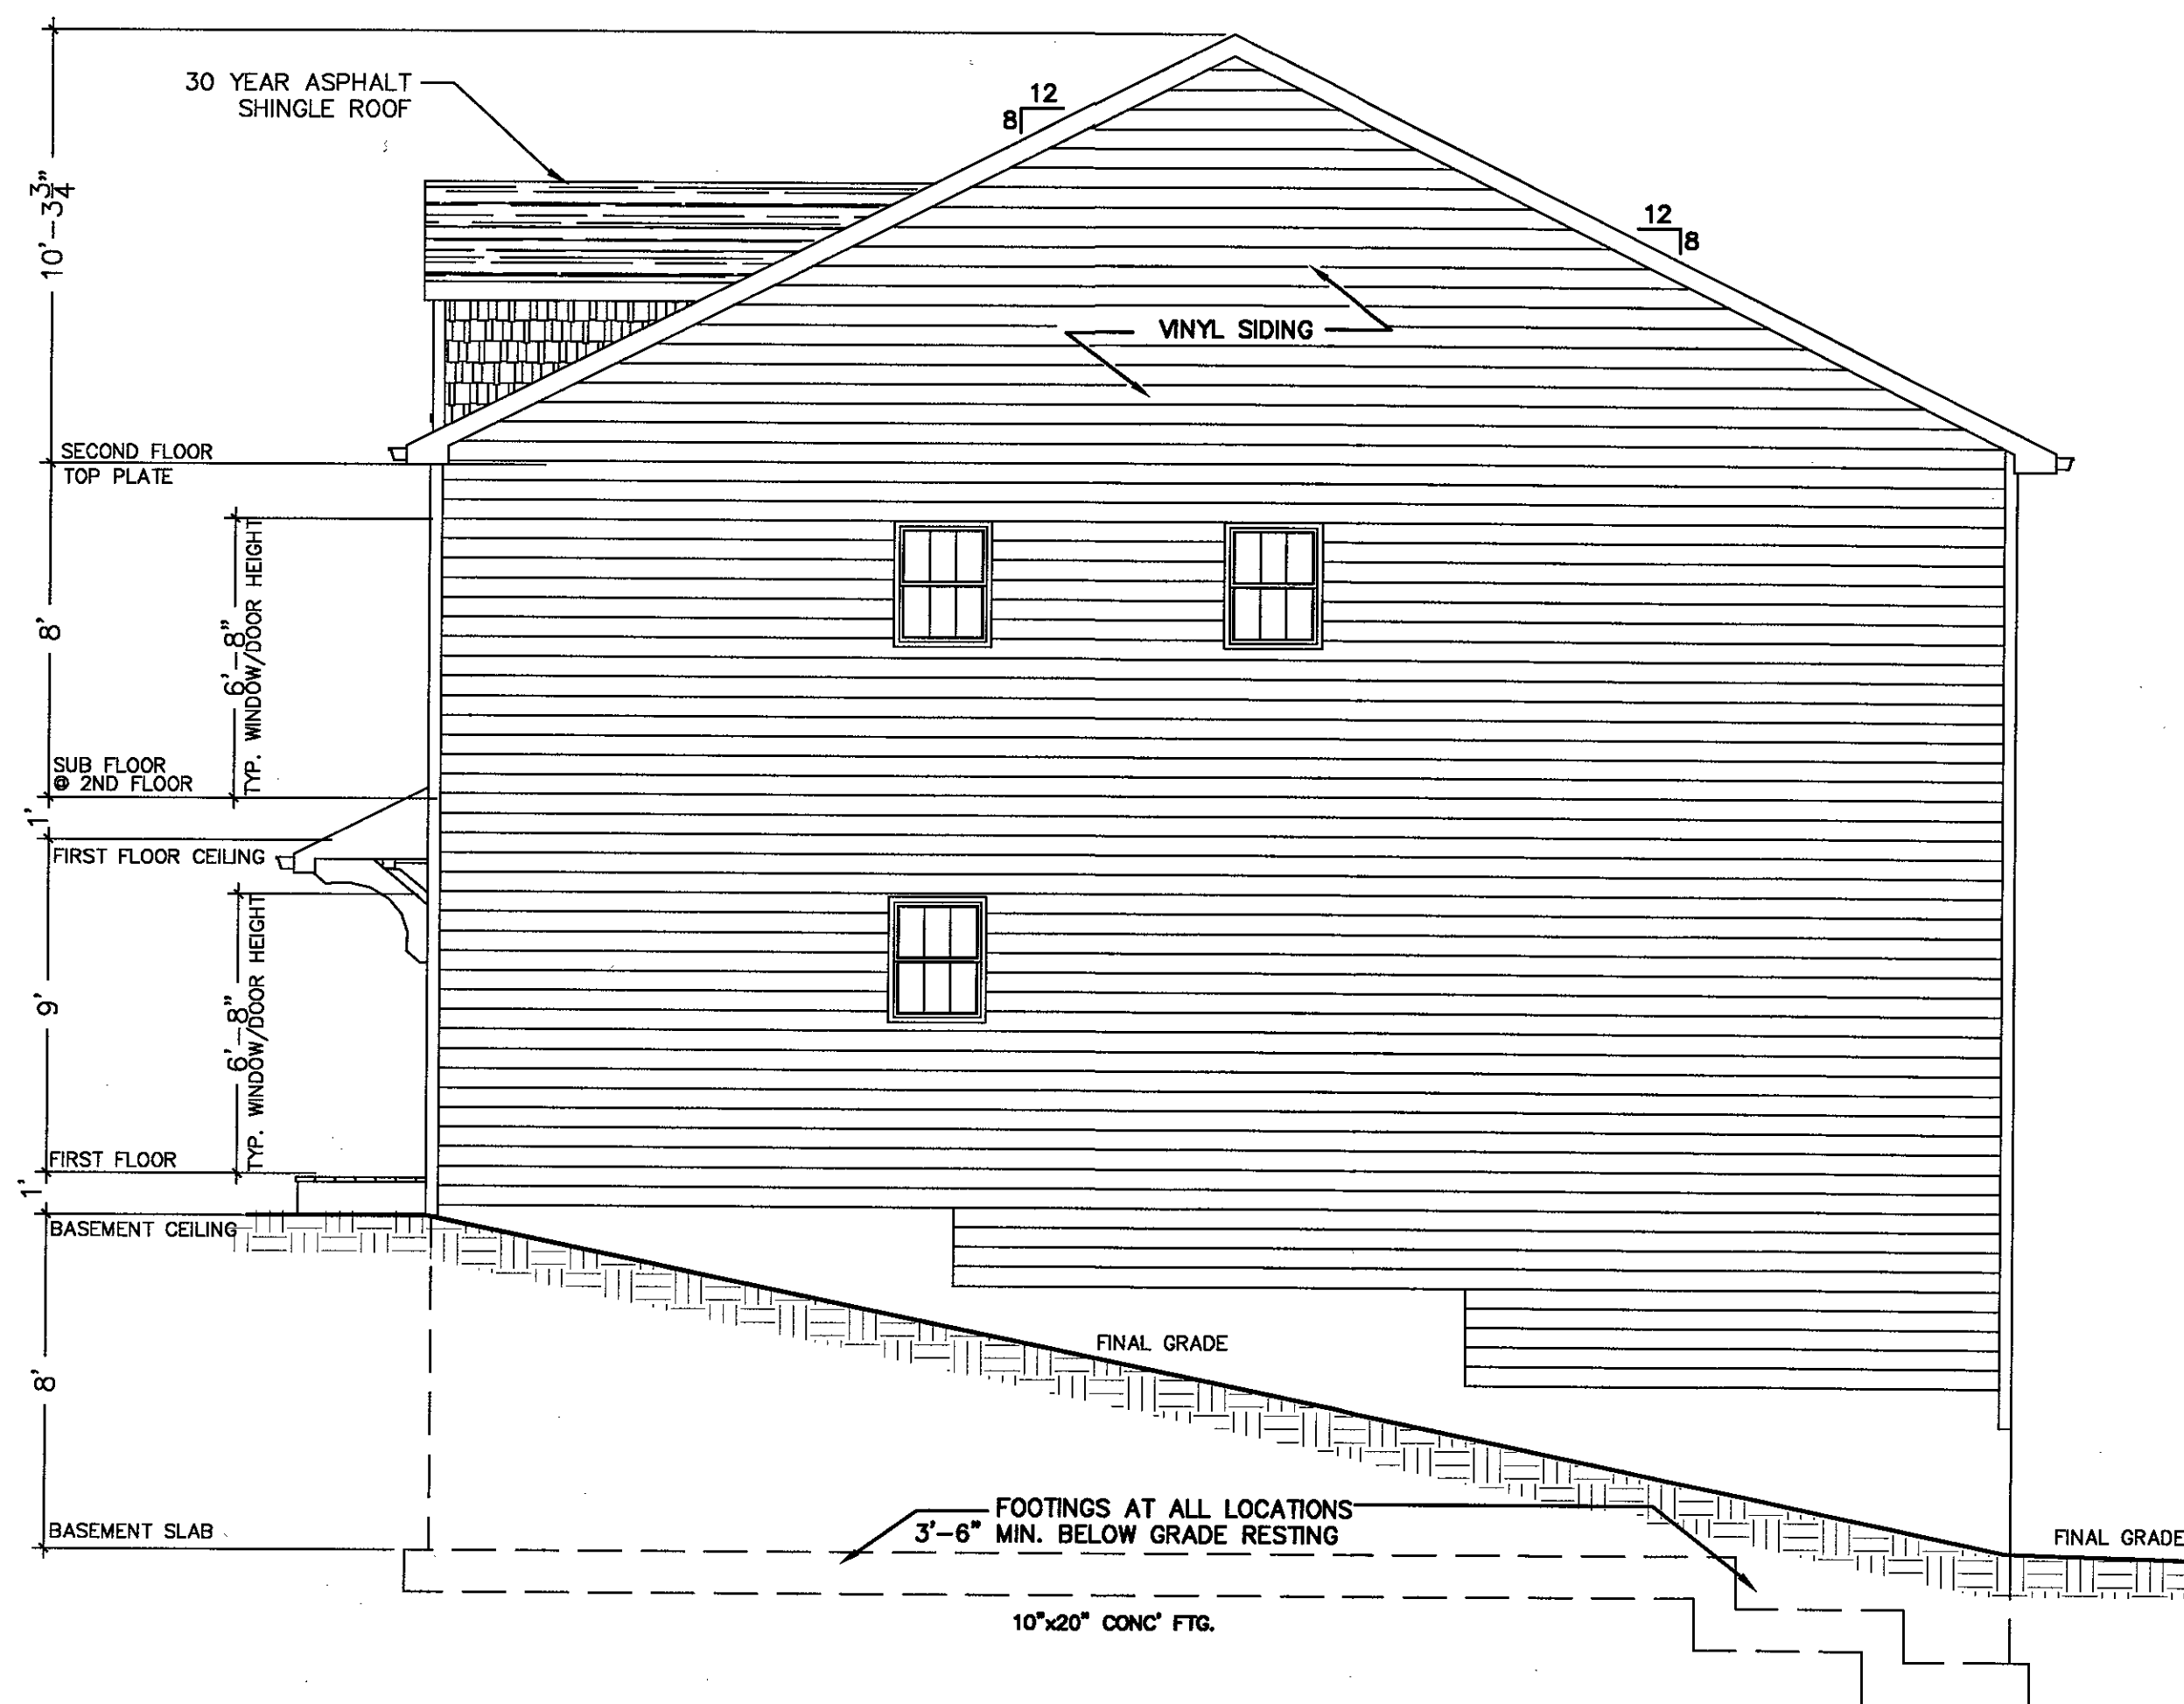

Right Elevation

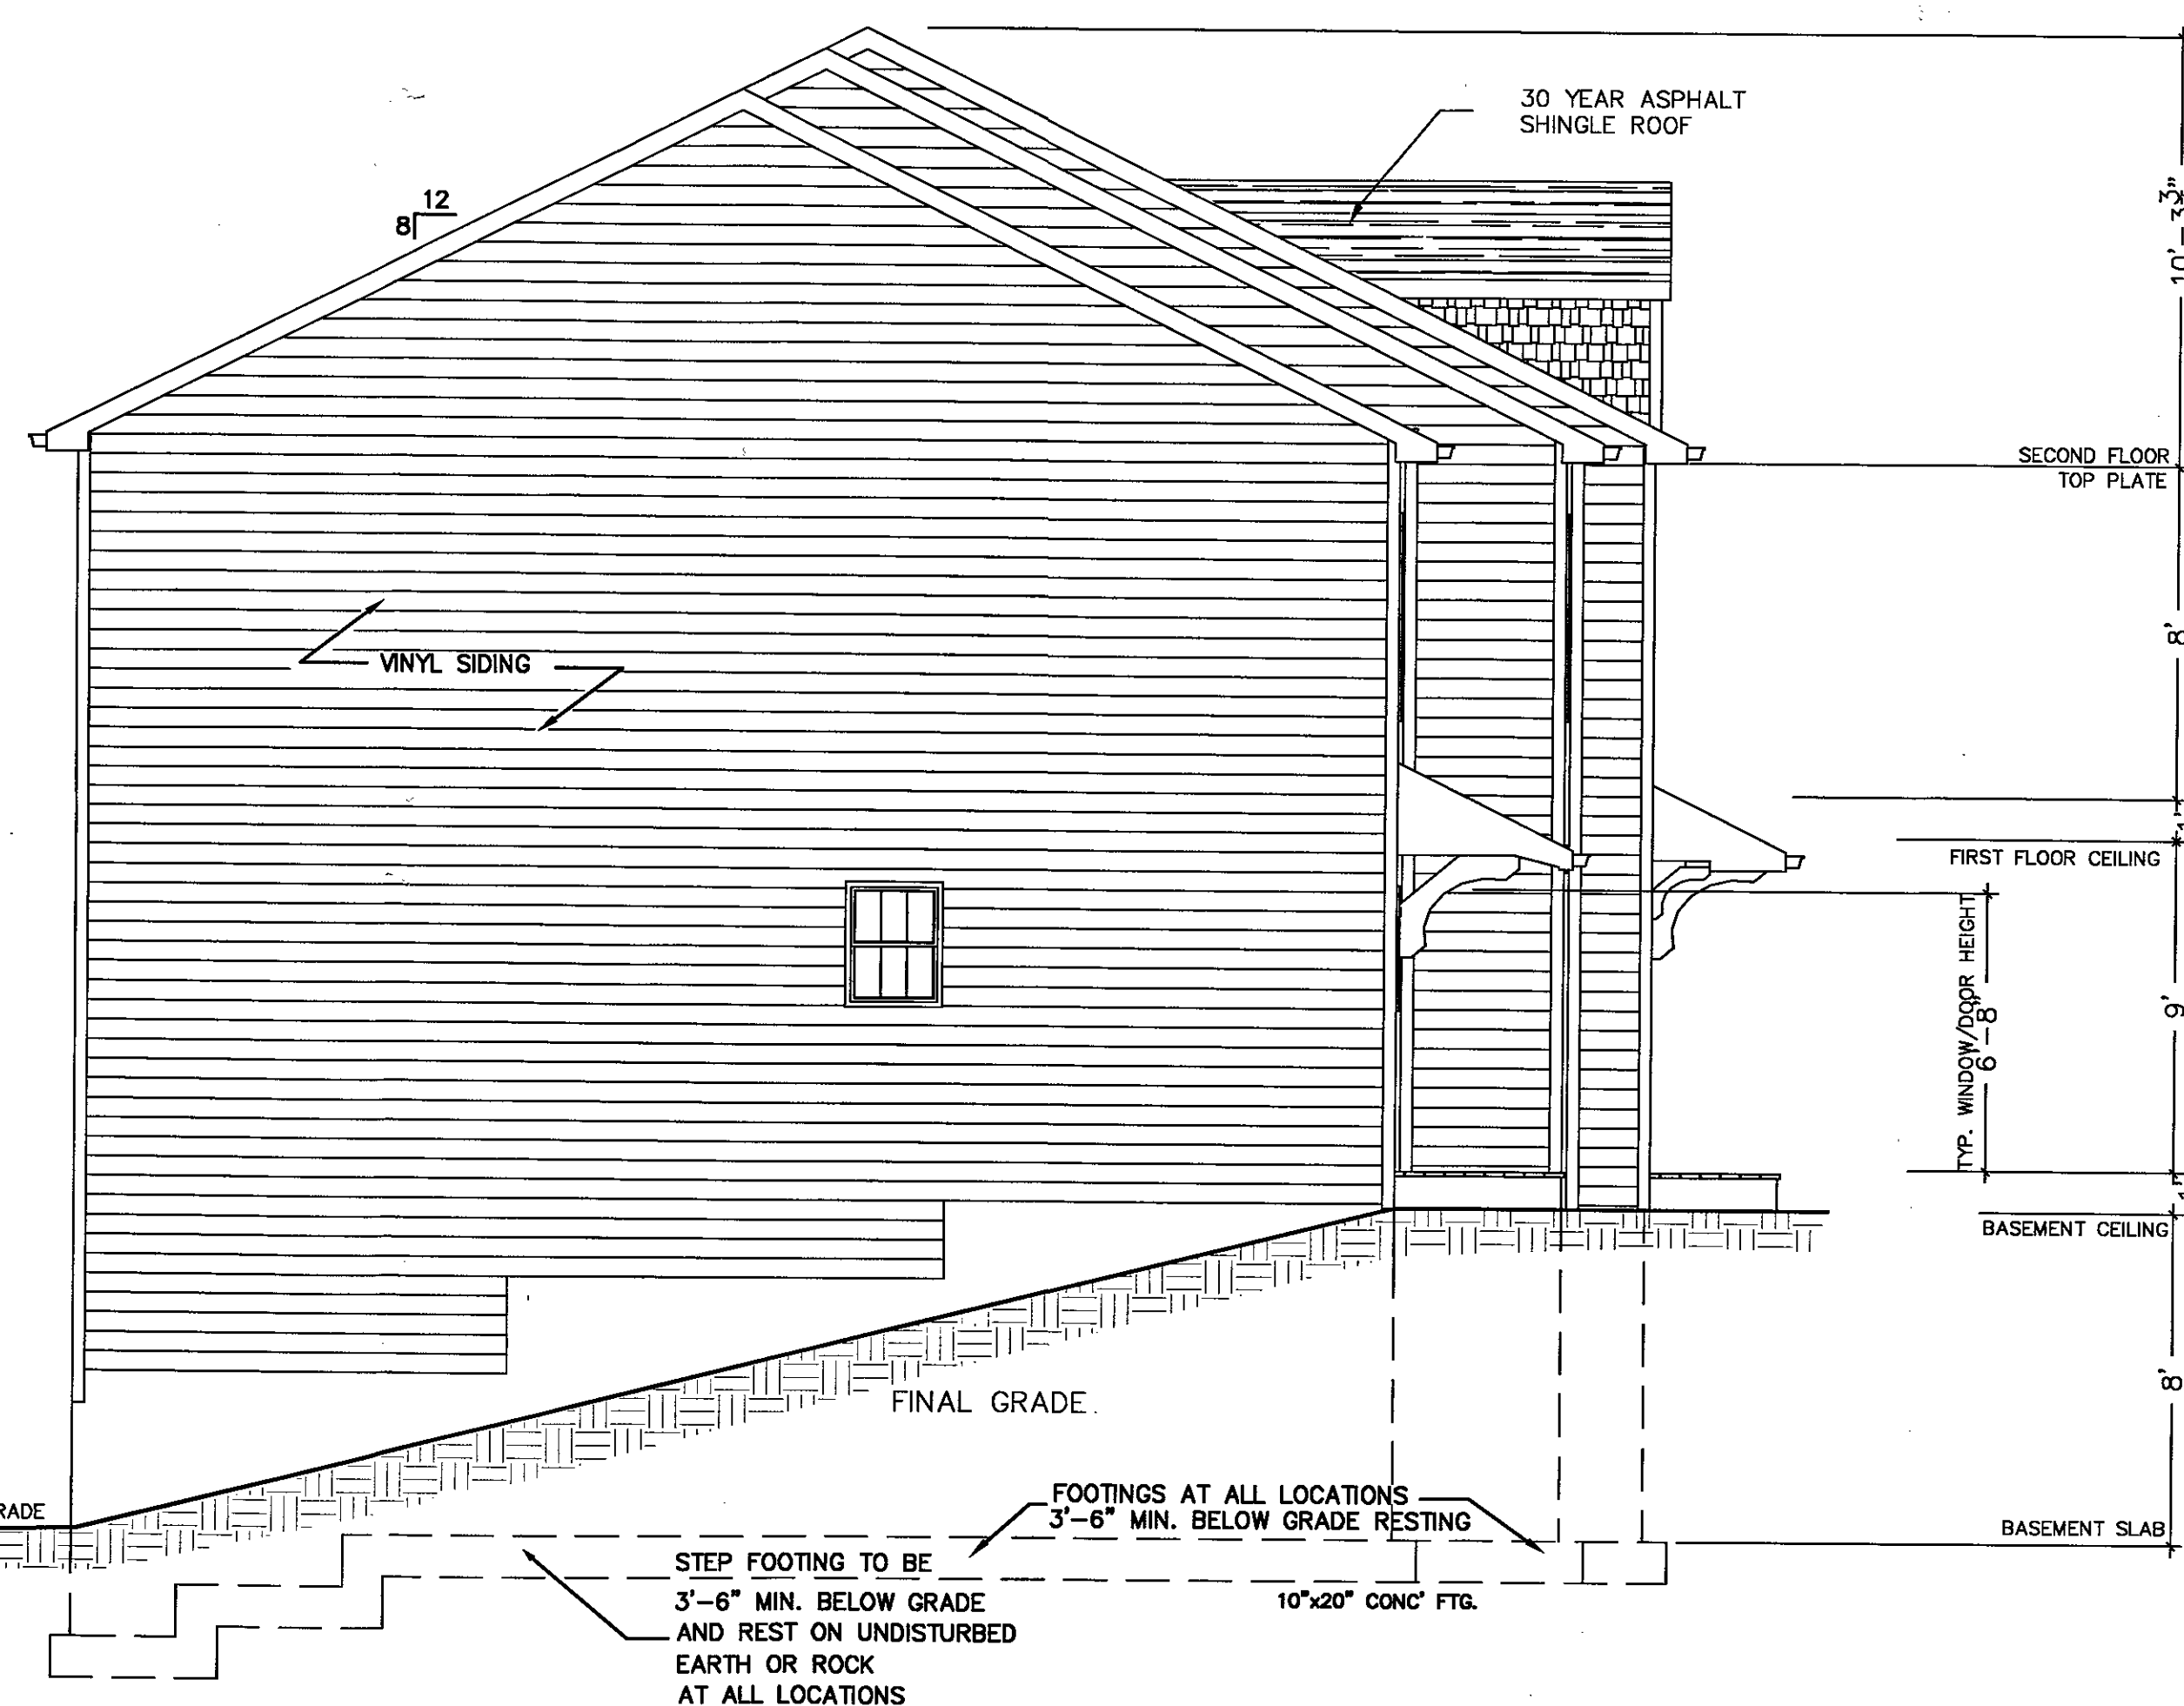

Left Elevation



Subdivision Name: Briar Commons Address: 558 North State Road, Briarcliff Manor, NY 10510				Owner/Applicant Information: Name: Zappico Address: 194 Brady Ave, 2nd Fl Hawthorne, NY 10532 Phone: (914) 232-1342 Fax: (914) 579-2183			
Unit	Section	Block	Lot				
7	90.15	2	6.2				
8	92.15	2	6.8				
				ENGINEER: Name: Roy A. Fredriksen, P.E. Address: PO Box 950 Mahopac, NY 10541 Phone: (914) 928-0265			
				Property Survey & Taps by: Name: Wardcarpenter Engineers, Inc. Address: 76 Mamaroneck Ave. White Plains, NY 10601 Phone: (914) 949-6000			
				Rev: 10/21/14 design by: BZ, Orig: 2/1/13 drawn by: BZ, chkd by: BZ			

Subdivision Lot # 7 & 8

Plan:

UPDATED
ELEVATION PLANS

SCALE: 1/4" = 1'

4

4