



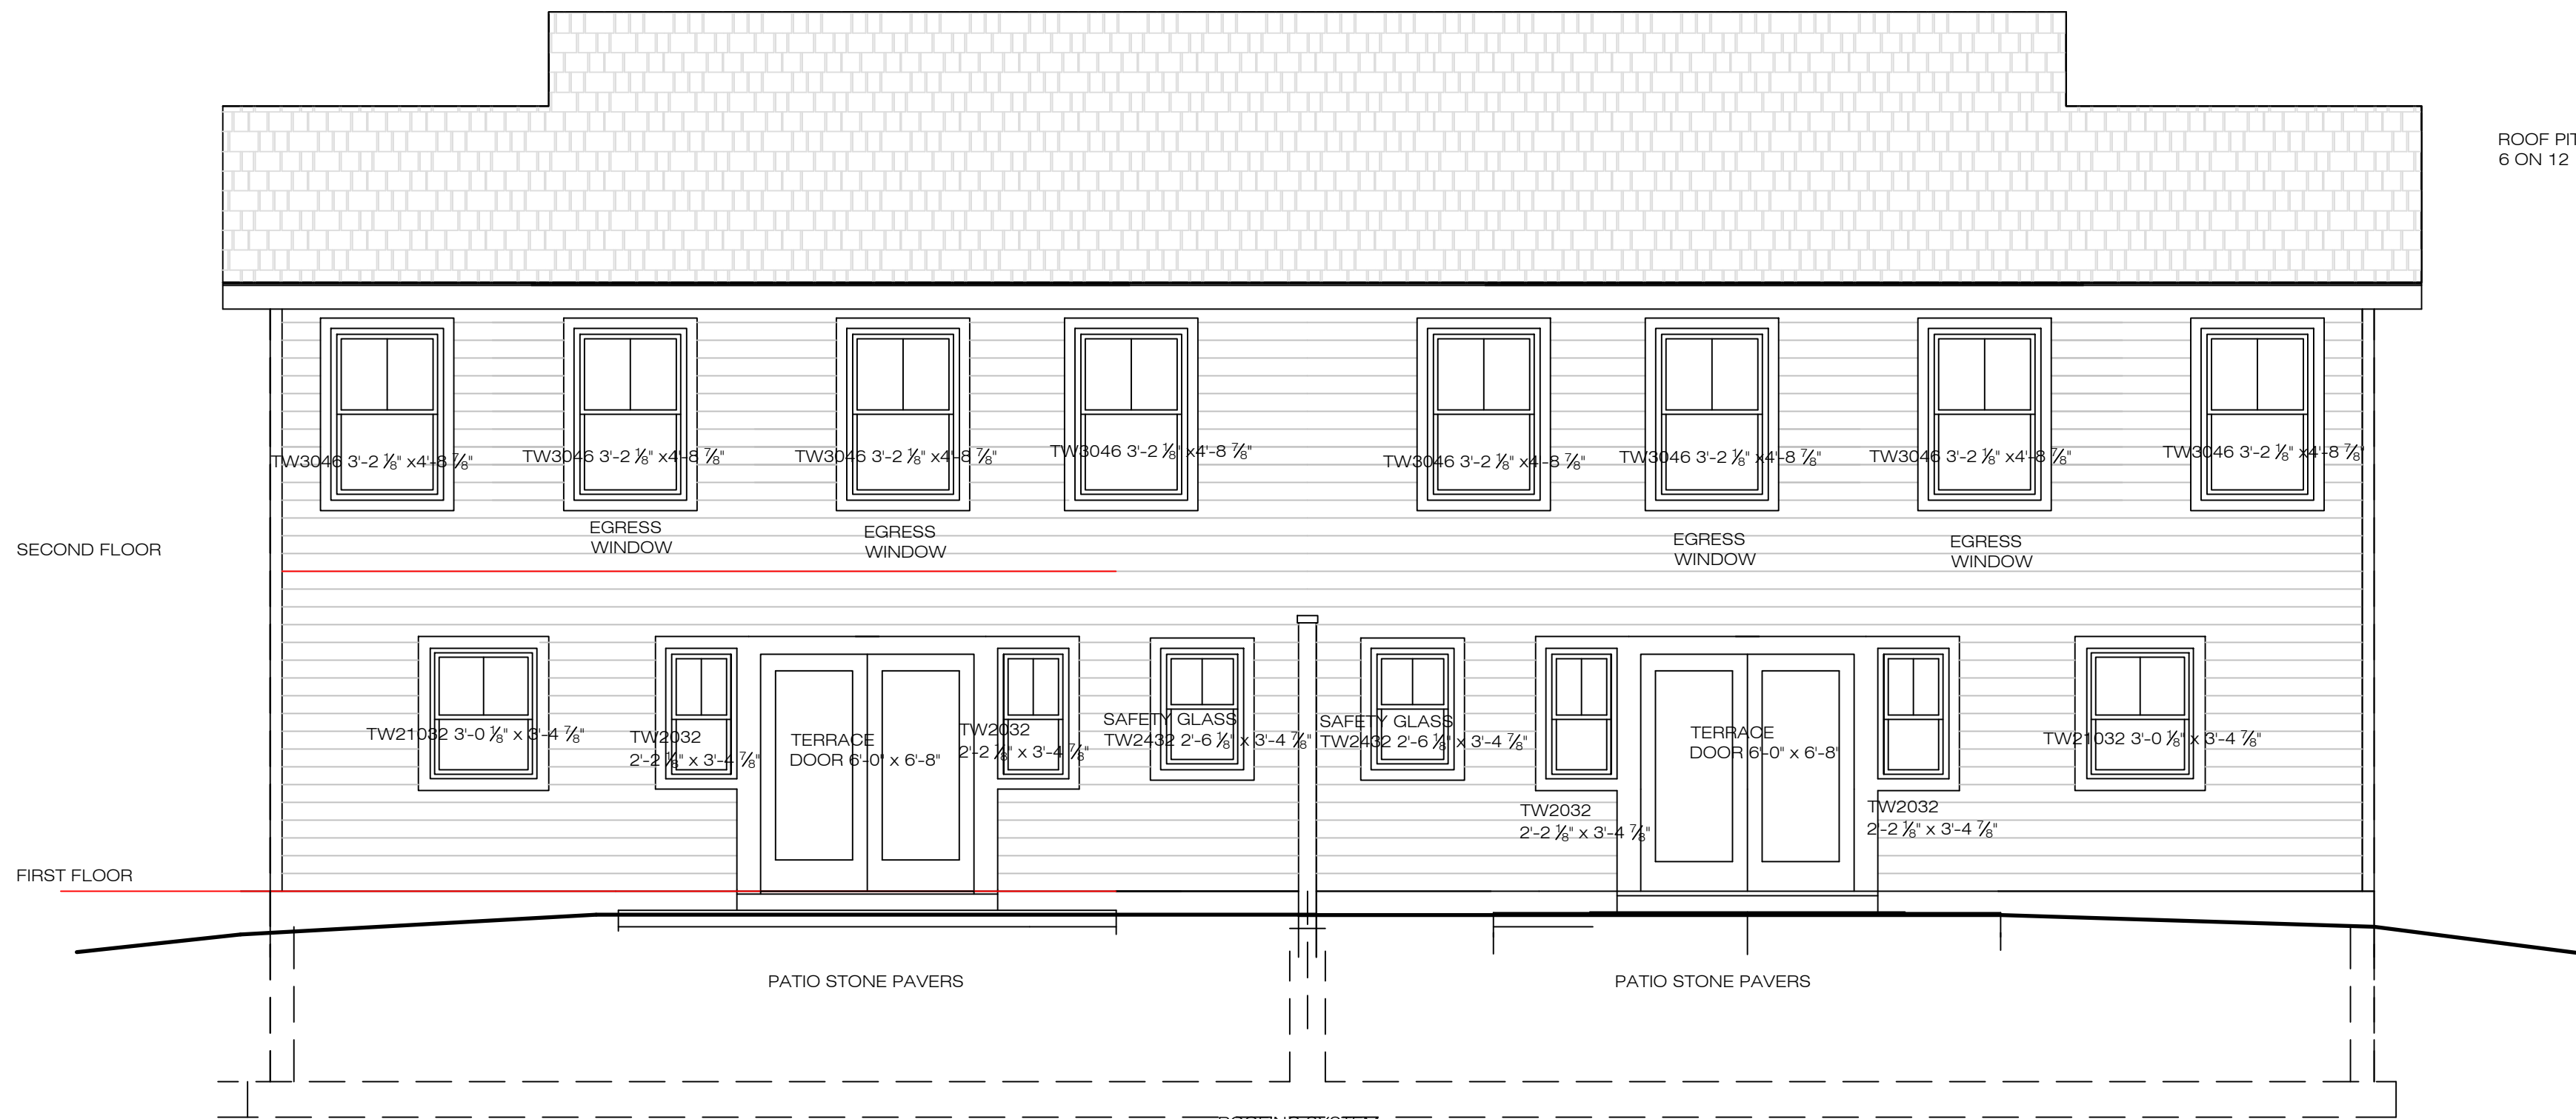


WEST ELEVATION

SCALE : 1 / 4" = 1' - 0"

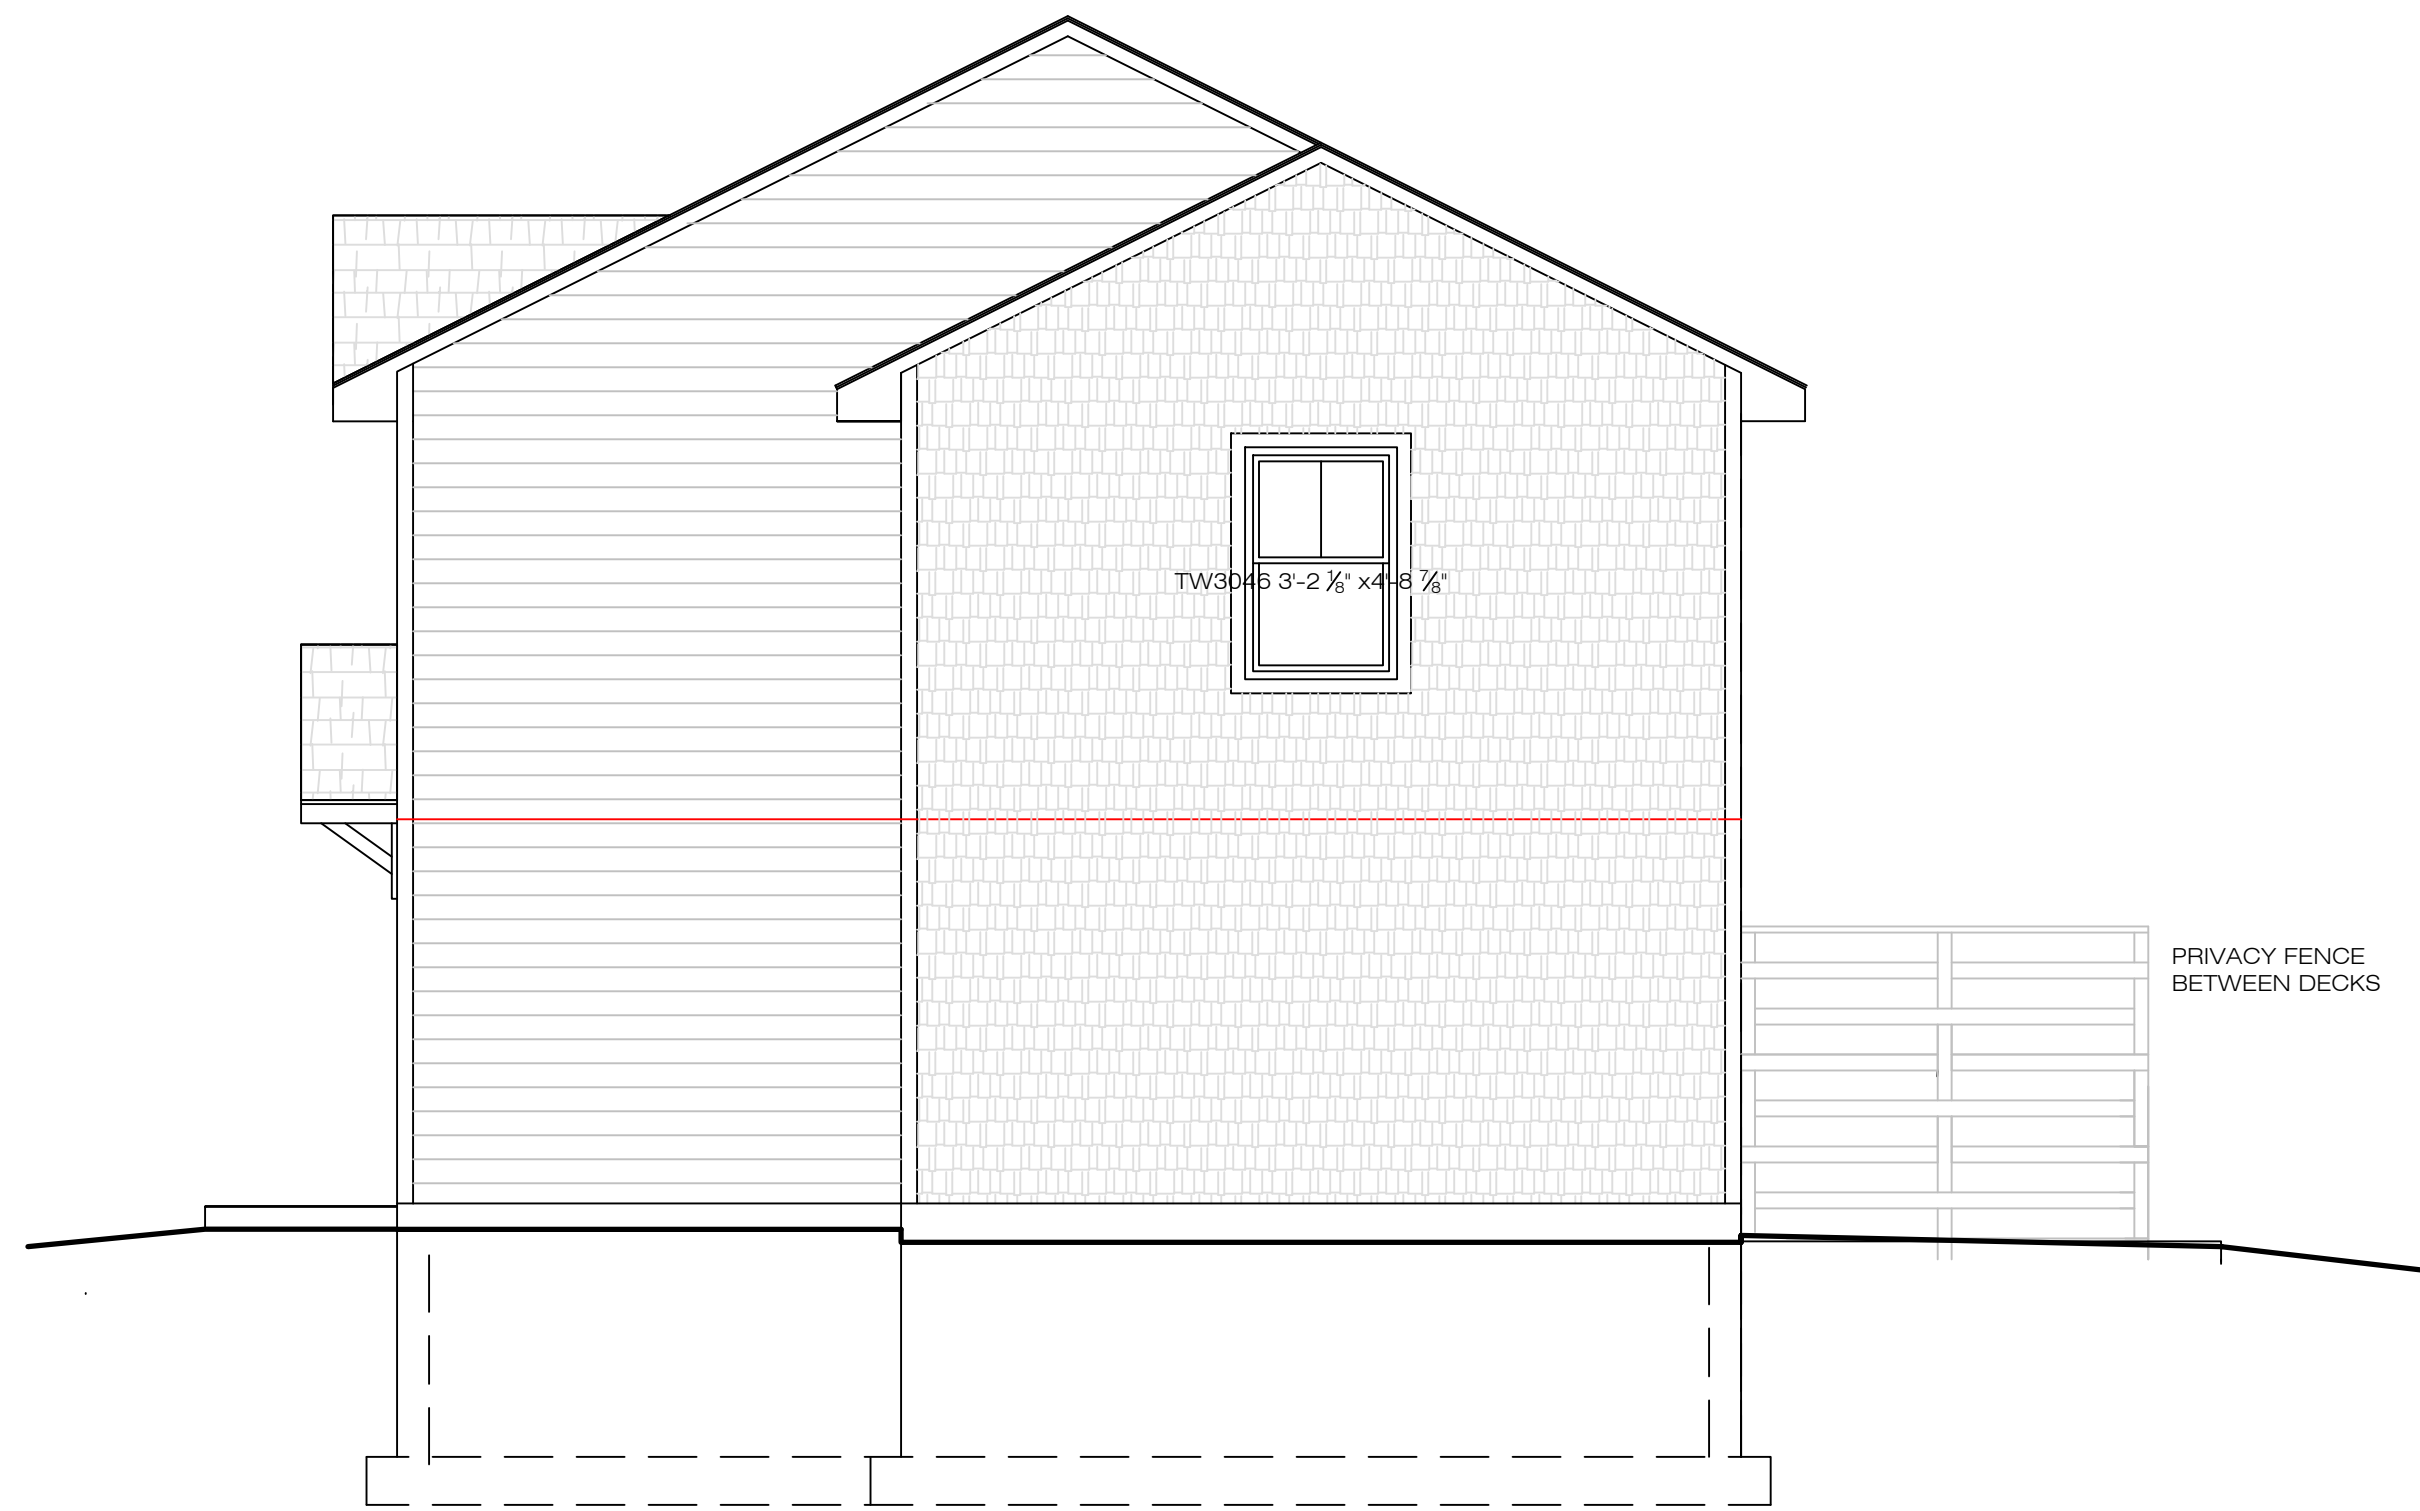


SOUTH ELEVATION

SCALE : 1 / 4" = 1' - 0"

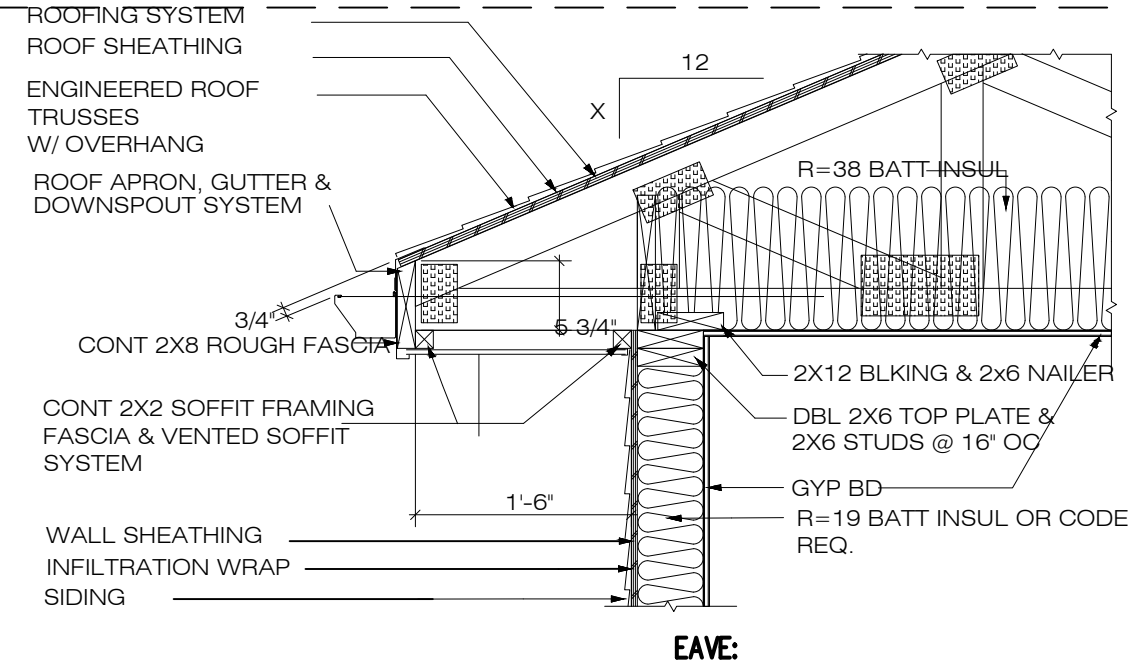

2X6-SIDING-TRUSS-VENTED SOFFIT

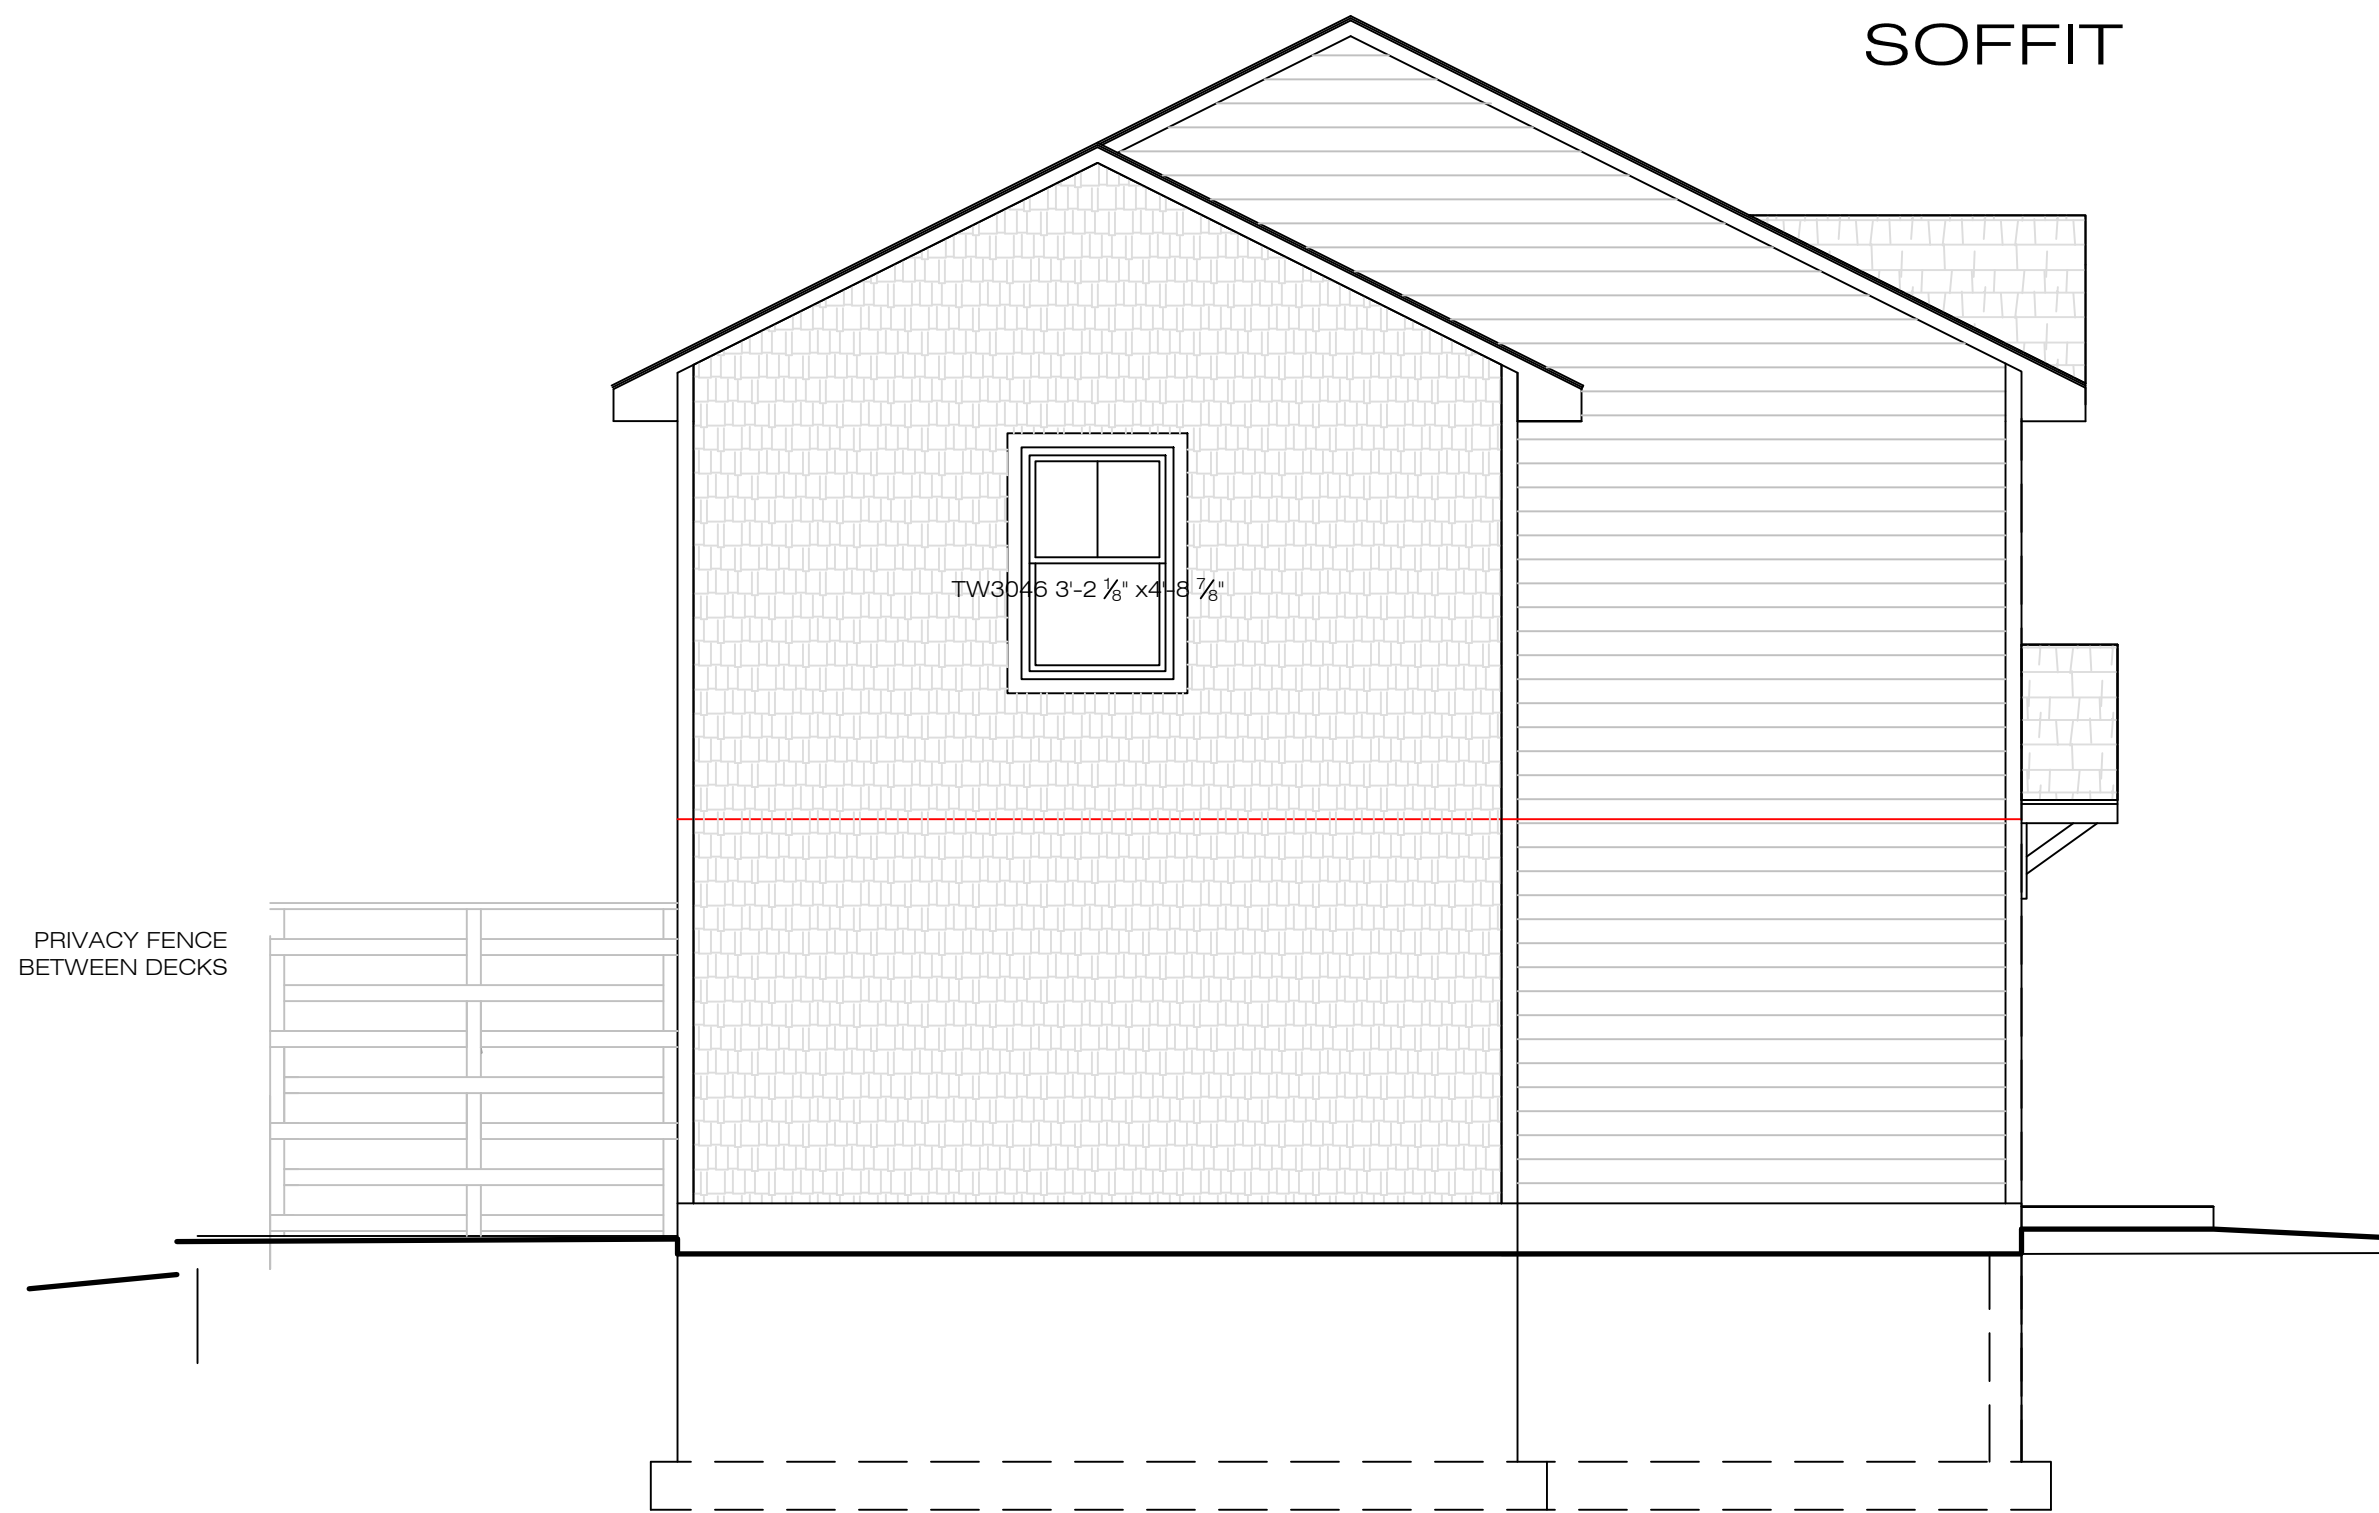

PAUL B. JANKOVITZ, RA
ARCHITECTS/PLANNERS
62 YALE COURT
KINGSTON, NEW YORK 12401
PHONE (845) 532-3464
PBJAIA@AOL.COM

IT IS A VIOLATION OF THE LAW FOR ANY PERSON
UNLESS ACTING UNDER THE DIRECTION OF A
LICENSED ARCHITECT, TO ALTER THIS DOCUMENT IN
ANY WAY IF THIS DOCUMENT BEARING THE
SEAL OF AN ARCHITECT IS ALTERED. THE ALTERING
ARCHITECT SHALL AFFIX HIS/HER SEAL AND THE
NOTATION "ALTERED BY" FOLLOWED BY HIS/HER
SIGNATURE AND THE DATE OF SUCH ALTERATION
AND A SPECIFIC DESCRIPTION OF THE ALTERATION.

ALBANY POST ROAD
DUPLEX APARTMENTS

39 OLD ALBANY POST ROAD
OSSINING, NY

REVISIONS

NO.	DATE	DESCRIPTION
1.	1.29.20	AREA REDUCED



PAUL B. JANKOVITZ, RA
ARCHITECTS/PLANNERS
62 YALE COURT
KINGSTON, NEW YORK 12401
PHONE (845) 532-3464
PBJAIA@AOL.COM
CONNECTICUT / NEW JERSEY / NEW YORK

elevations

39 OLD ALBANY POST ROAD
DUPLEX APARTMENT

DATE:
NOV. 5, 2019
PROJECT NO.
110519
SCALE:
1/4" = 1'-0"
DRAWING NO.

A-10.0