
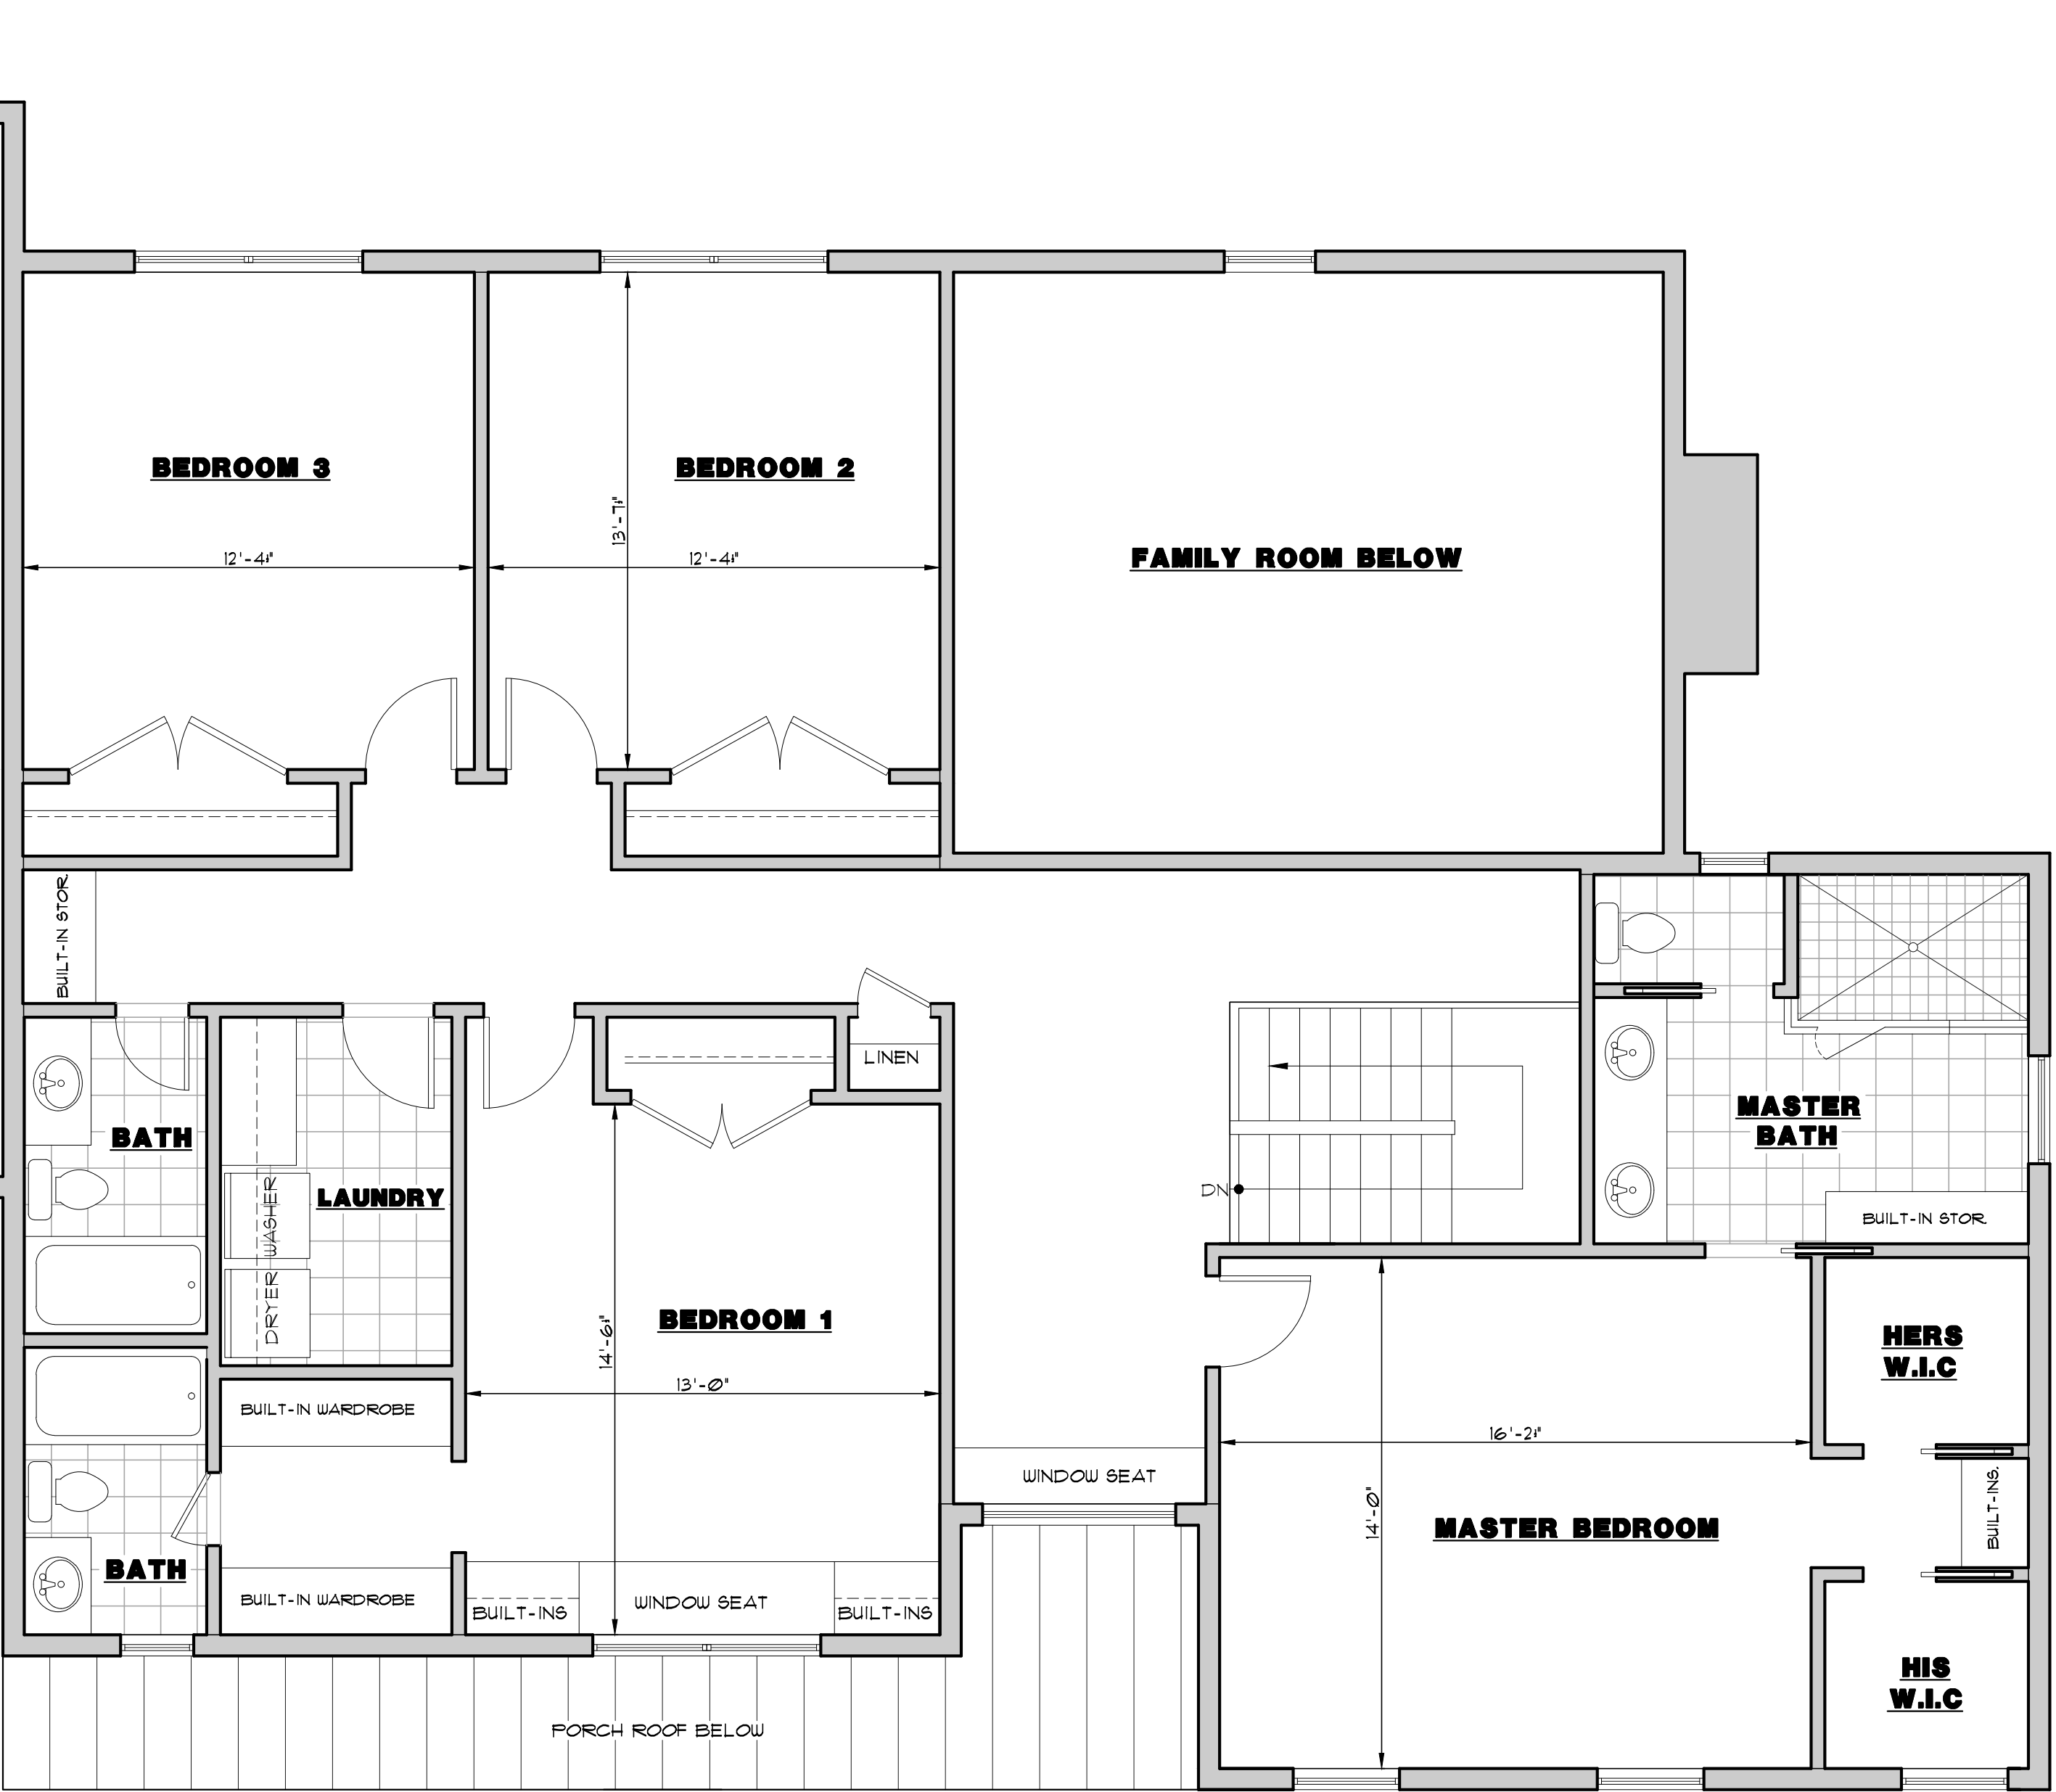


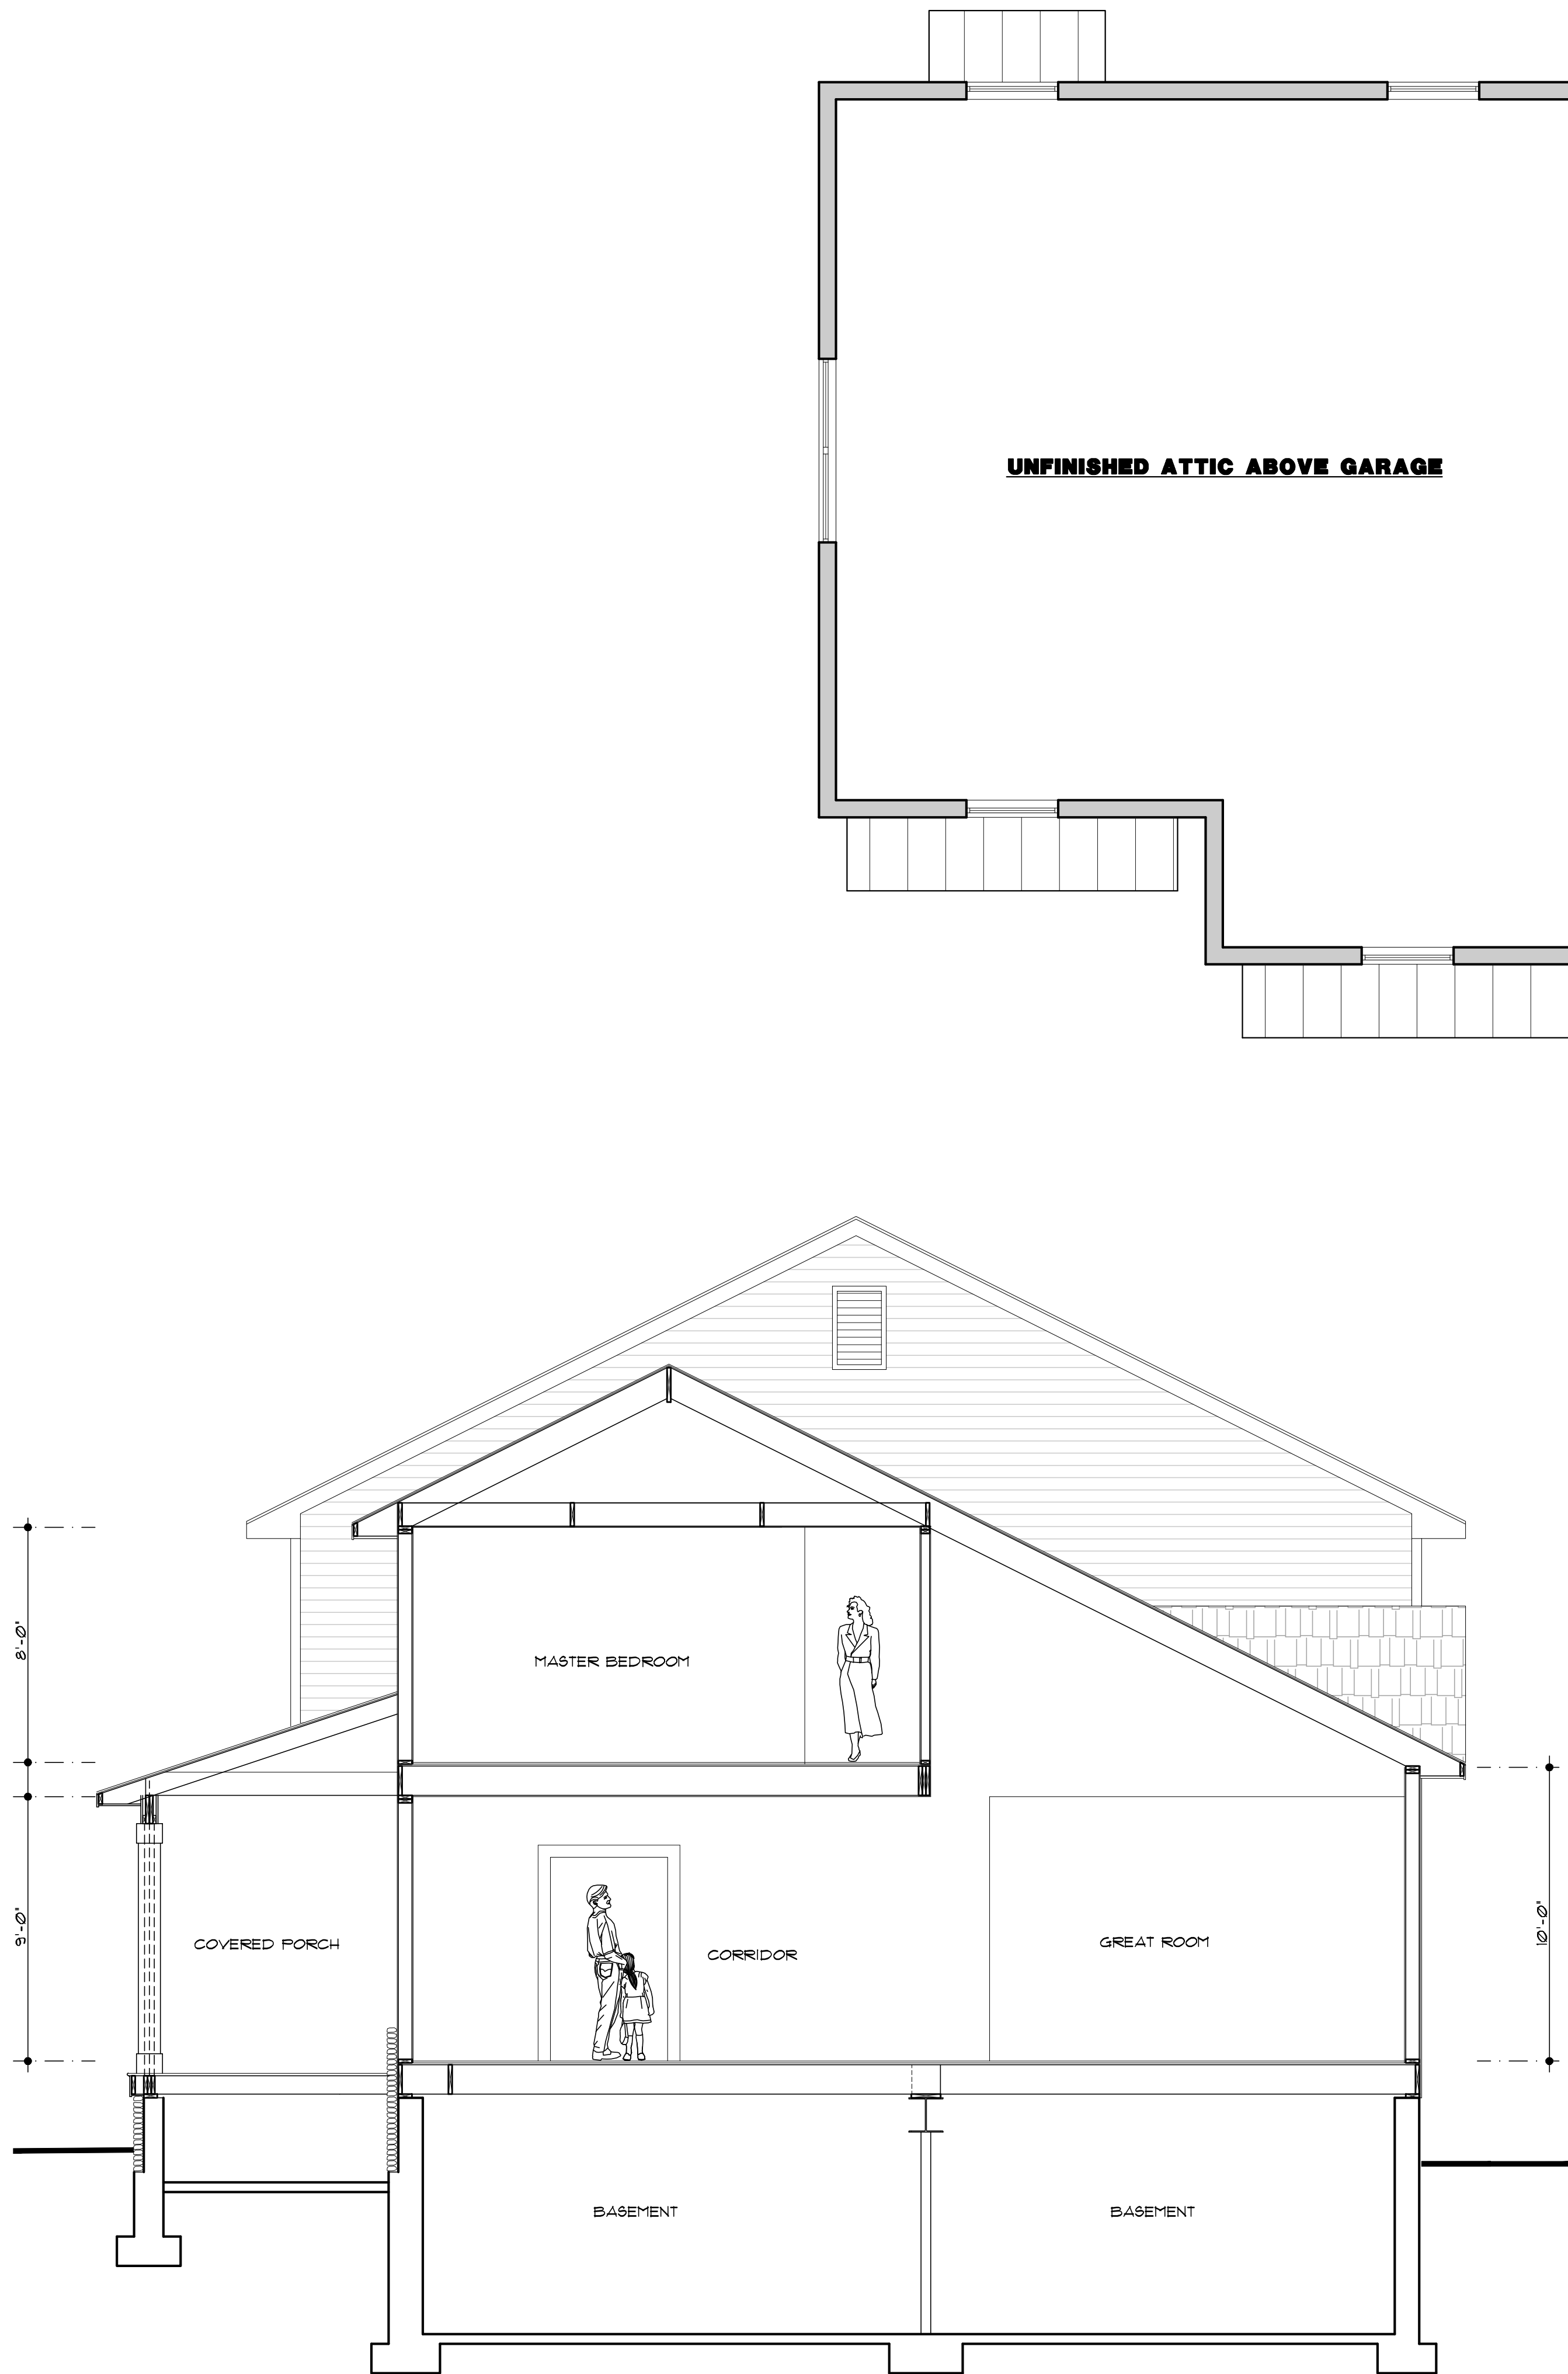

PROPOSED SECOND FLOOR PLAN
±1,500 SQ. FT. SCALE: 1/4" = 1'-0"

SIMEOFORIDES
ARCHITECT

William Simeoforides Architect
TWO SOMERSTOWN ROAD
OSSINING, NEW YORK 10562
TEL. 914.260.5487 FAX.914.432.7140
EMAIL. simeoarchitect@optimum.net

23 AUG '21	ARB RE-ISSUE
5 JULY '21	REVISIONS AND ARB ISSUE
7 MAY '21	ELEVATIONS - REVISED
23 APRIL '21	CLIENT SCALED DOWN REVISIONS
9 MAR '21	CLIENT REVISIONS
19 FEB '21	CLIENT REVISED/REVIEW ISSUE
NO. DATE	ISSUE/REVISION

CLIENT/LOCATION:
CAPASSO RESIDENCE
34 MCCARTHY DRIVE
OSSINING, NEW YORK

DRAWING:
SECOND FLOOR PLAN
HOUSE SECTION

REGISTERED ARCHITECT
WILLIAM SIMEOFORIDES
STATE OF NEW YORK
023171

SCALE:
AS NOTED

DATE:
15 FEB 2021

BY:
W.S.

SK-4