



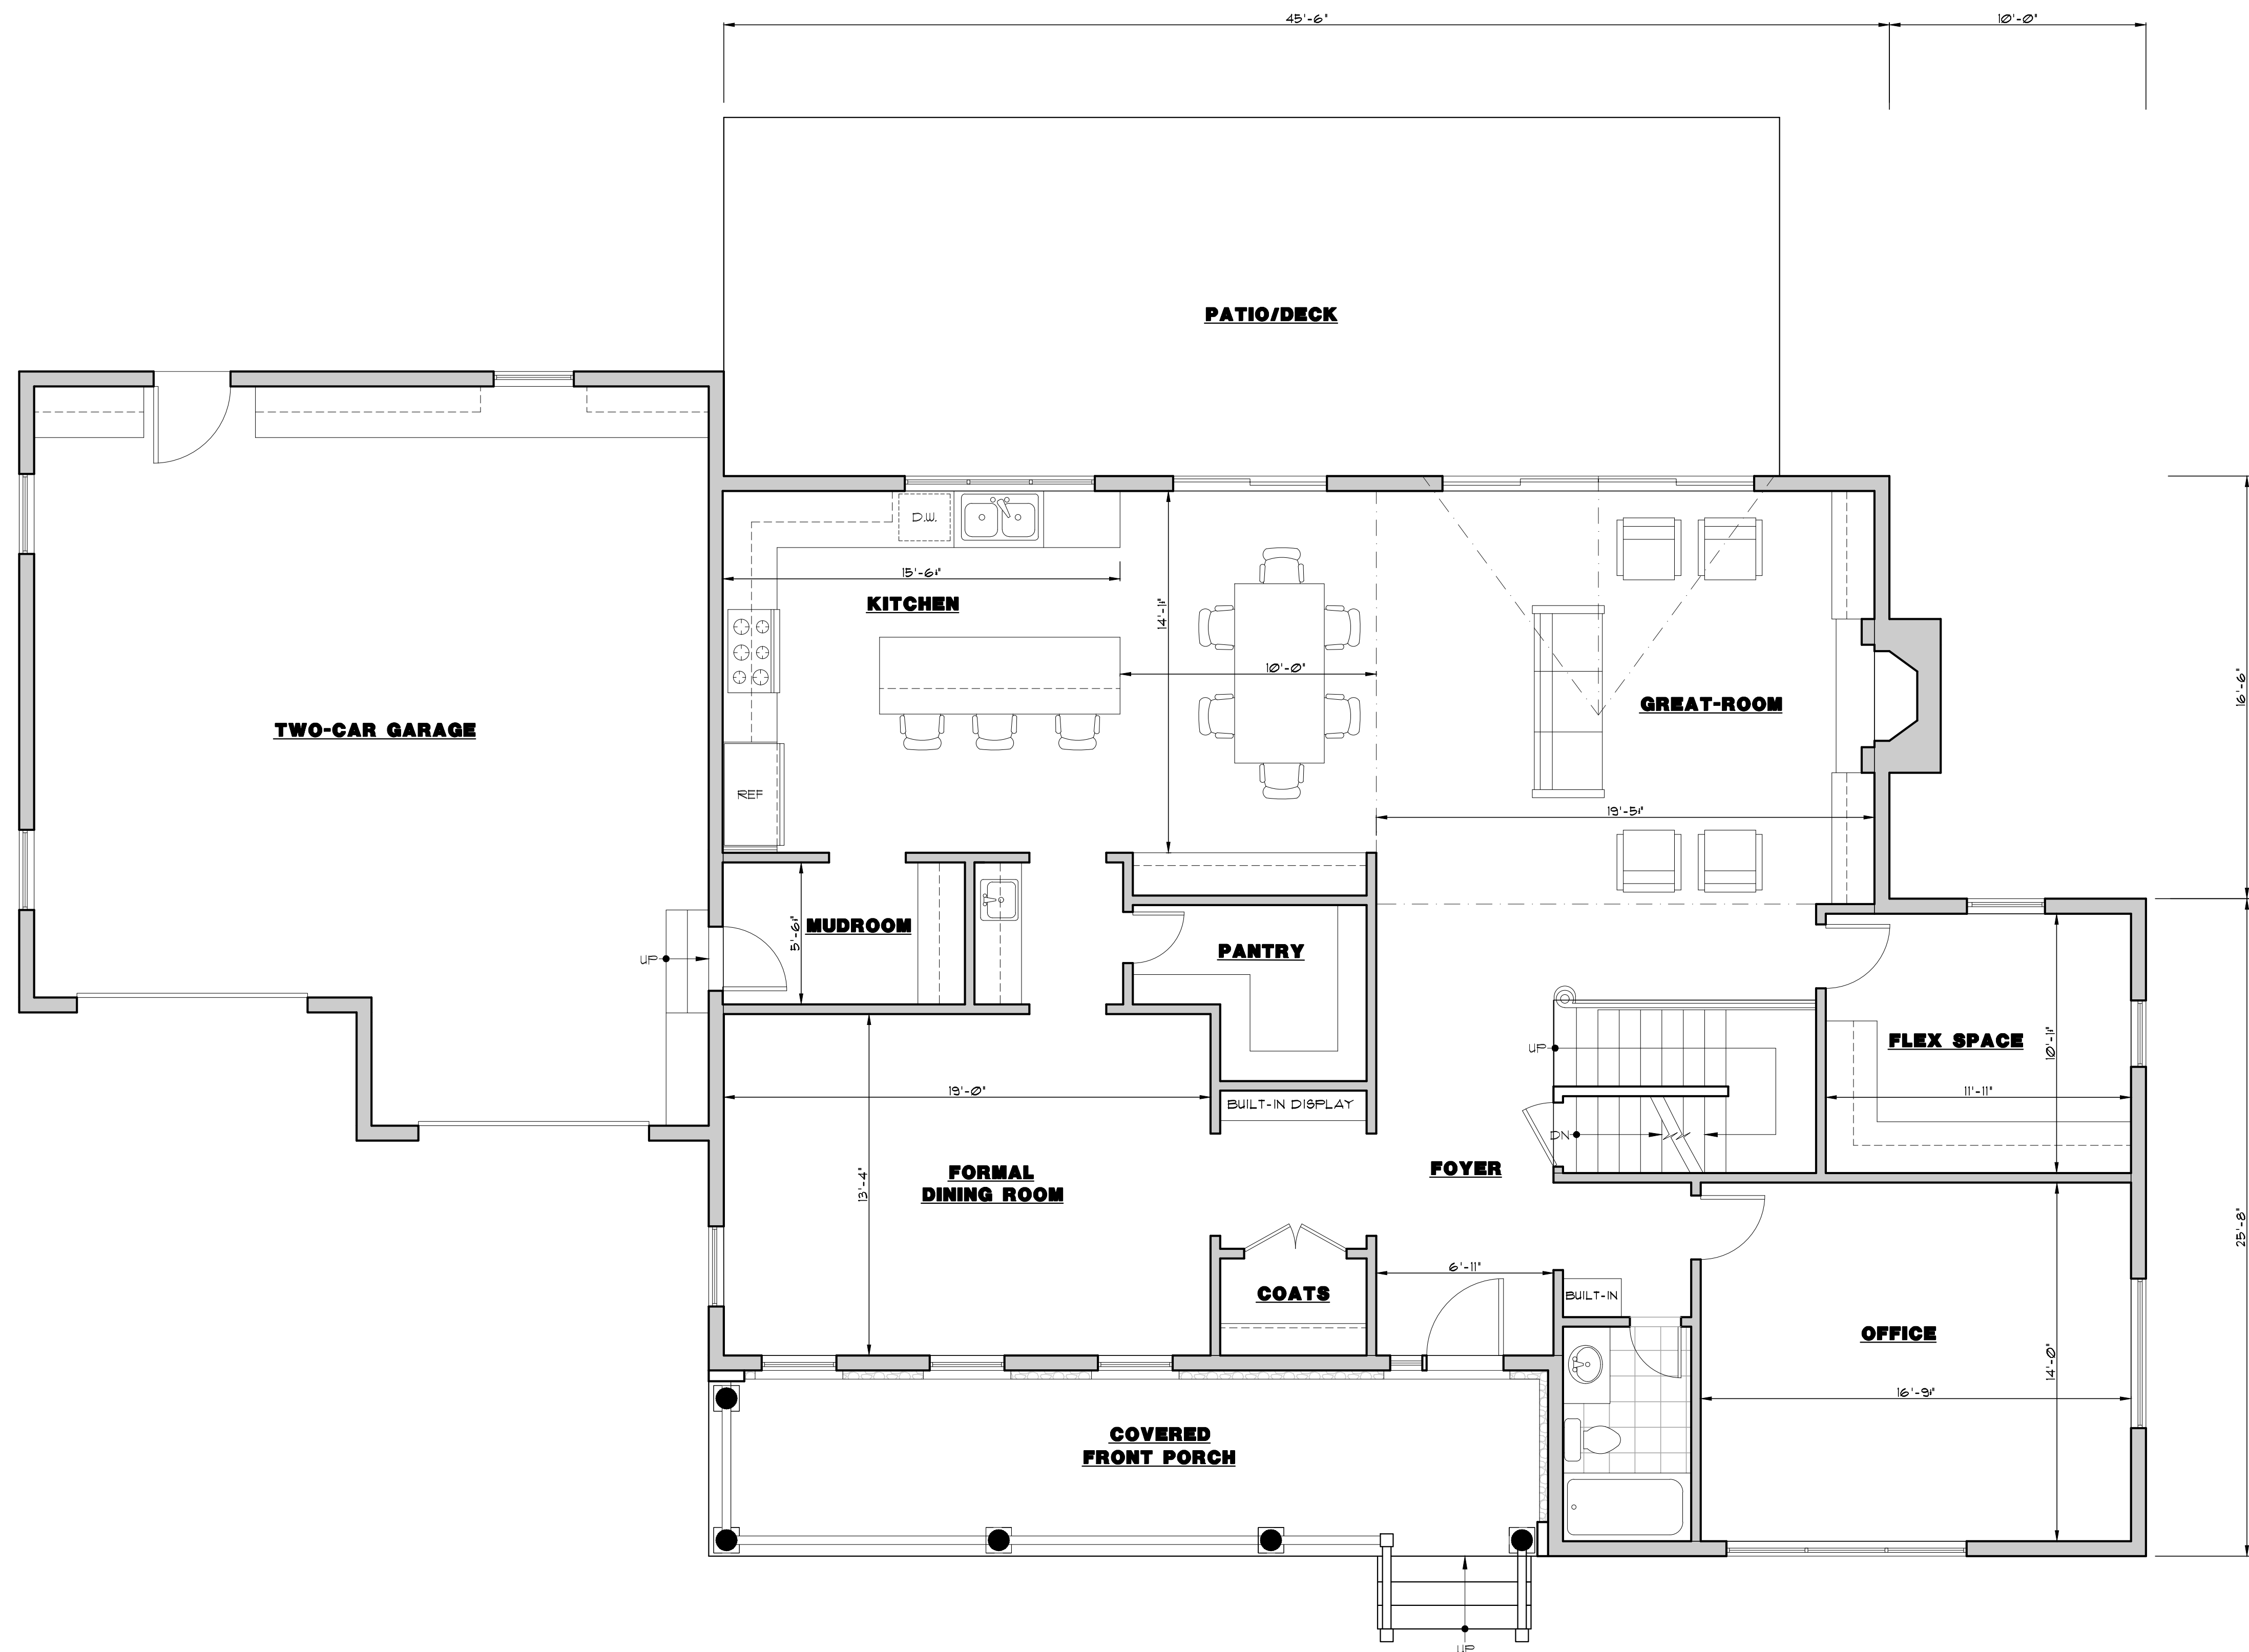

PROPOSED FIRST FLOOR PLAN
±1,700 S.Q. FT. SCALE: 1/4" = 1'-0"

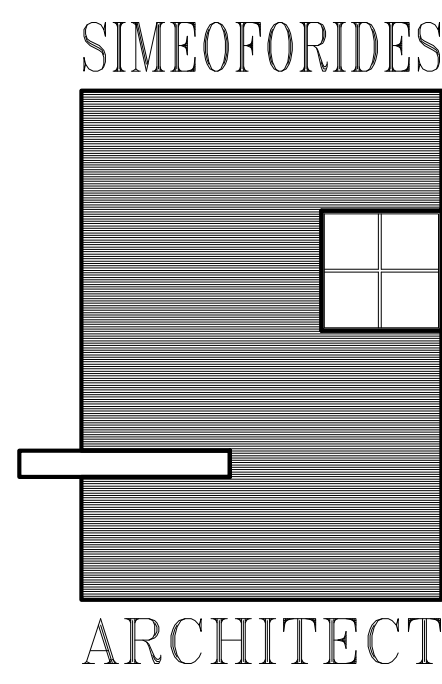

William Simeoforides Architect
TWO SOMERSTOWN ROAD
OSSINING, NEW YORK 10562
TEL. 914.260.5487 FAX.914.432.7140
EMAIL. simeoarchitect@optimum.net

17 SEPT. '21	ARB RE-ISSUE
23 AUG '21	ARB RE-ISSUE
5 JULY '21	REVISIONS AND ARB ISSUE
7 MAY '21	ELEVATIONS - REVISED
23 APRIL '21	CLIENT SCALED DOWN REVISIONS
5 MAR '21	CLIENT REVISIONS
19 FEB '21	CLIENT REVISED/REVIEW ISSUE
NO. DATE	ISSUE/REVISION

CLIENT/LOCATION:
CAPASSO RESIDENCE
34 McCARTHY DRIVE
OSSINING, NEW YORK

DRAWING:
FIRST FLOOR PLAN

SCALE:
AS NOTED
DATE:
15 FEB 2021
BY:
W.S.

SK-3