
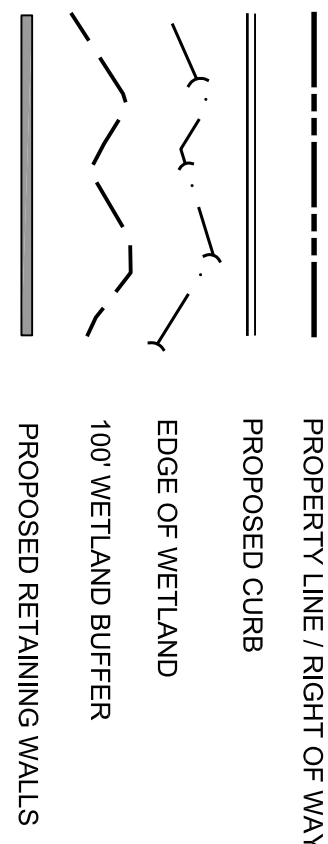


NOTE:
1. THIS IS NOT A SURVEY. ALL SURVEY INFORMATION SHOWN ON THIS PLAN HAS BEEN TAKEN FROM SURVEY MAP PREPARED BY JOSEPH R. LINK, DATED 03/07/15, LAST REVISED 06/08/15. THE ENGINEER ASSUMES NO RESPONSIBILITY FOR ITS ACCURACY

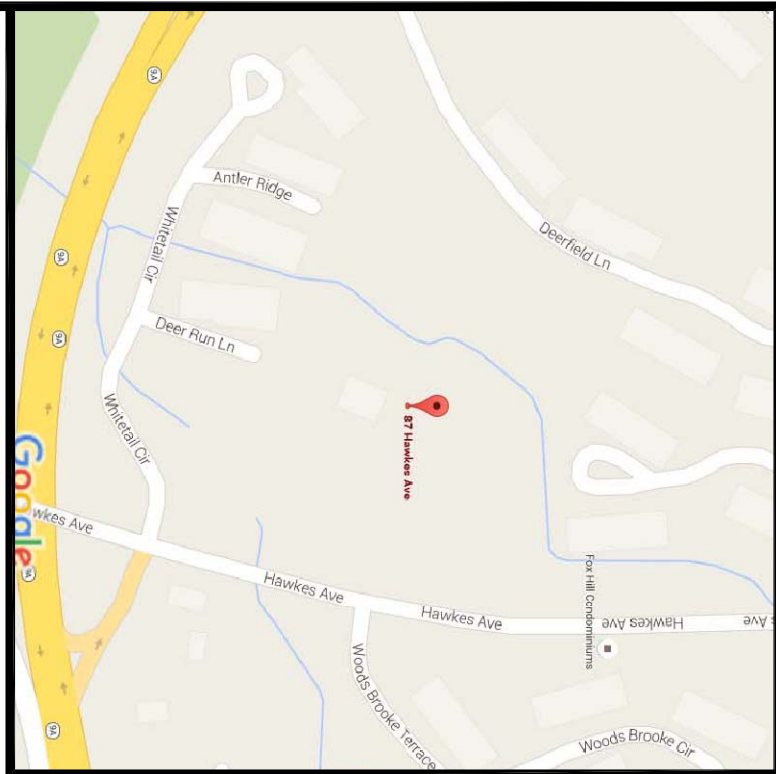

Legend for wetland boundary lines:

- PROPERTY LINE / RIGHT OF WAY: A solid line with a dashed center line.
- PROPOSED CURB: A solid line with two parallel lines on either side.
- EDGE OF WETLAND: A solid line with a dashed center line.
- 100' WETLAND BUFFER: A solid line with a dashed center line.
- PROPOSED RETAINING WALLS: A solid line with a dashed center line.

Sheet
C-101

SITE PLAN
PREPARED FOR

PARTH KNOLLS LLC.

87 HAWKES AVENUE

Town of OssiningWestchester County, NY

SITE PLAN

SCALE:
1" = 30'

DRAWN BY:
TK

DATE:
9/25/15

Revisions:

No.	Date	Comments:
1	11/9/15	Town Comments
2	12/7/15	Town Comments
3	1/25/16	Town Comments
4	3/7/16	Town Comments
5	4/8/16	Town Comments
6	5/23/16	Building 2 Revision - Parking and Vestibule
7	8/3/16	Site Plan Revisions
8	9/7/16	Site Plan Revisions
9	9/12/16	Town Comments
10	11/2/16	Town Comments

Engineer:

STATE OF NEW YORK
JOSEPH CARLO RIINA
NO. 64431
LICENSED PROFESSIONAL ENGINEER

Joseph C. Riina, P.E.
NYS Lic. No. 64431

Site Design Consultants

Civil Engineers • Land Planners

251-F Underhill Avenue, Yorktown Heights, NY 10598
(914) 962-4488 - Fax: (914) 962-7386
www.sitedesignconsultants.com



PROJECT # 15-18