



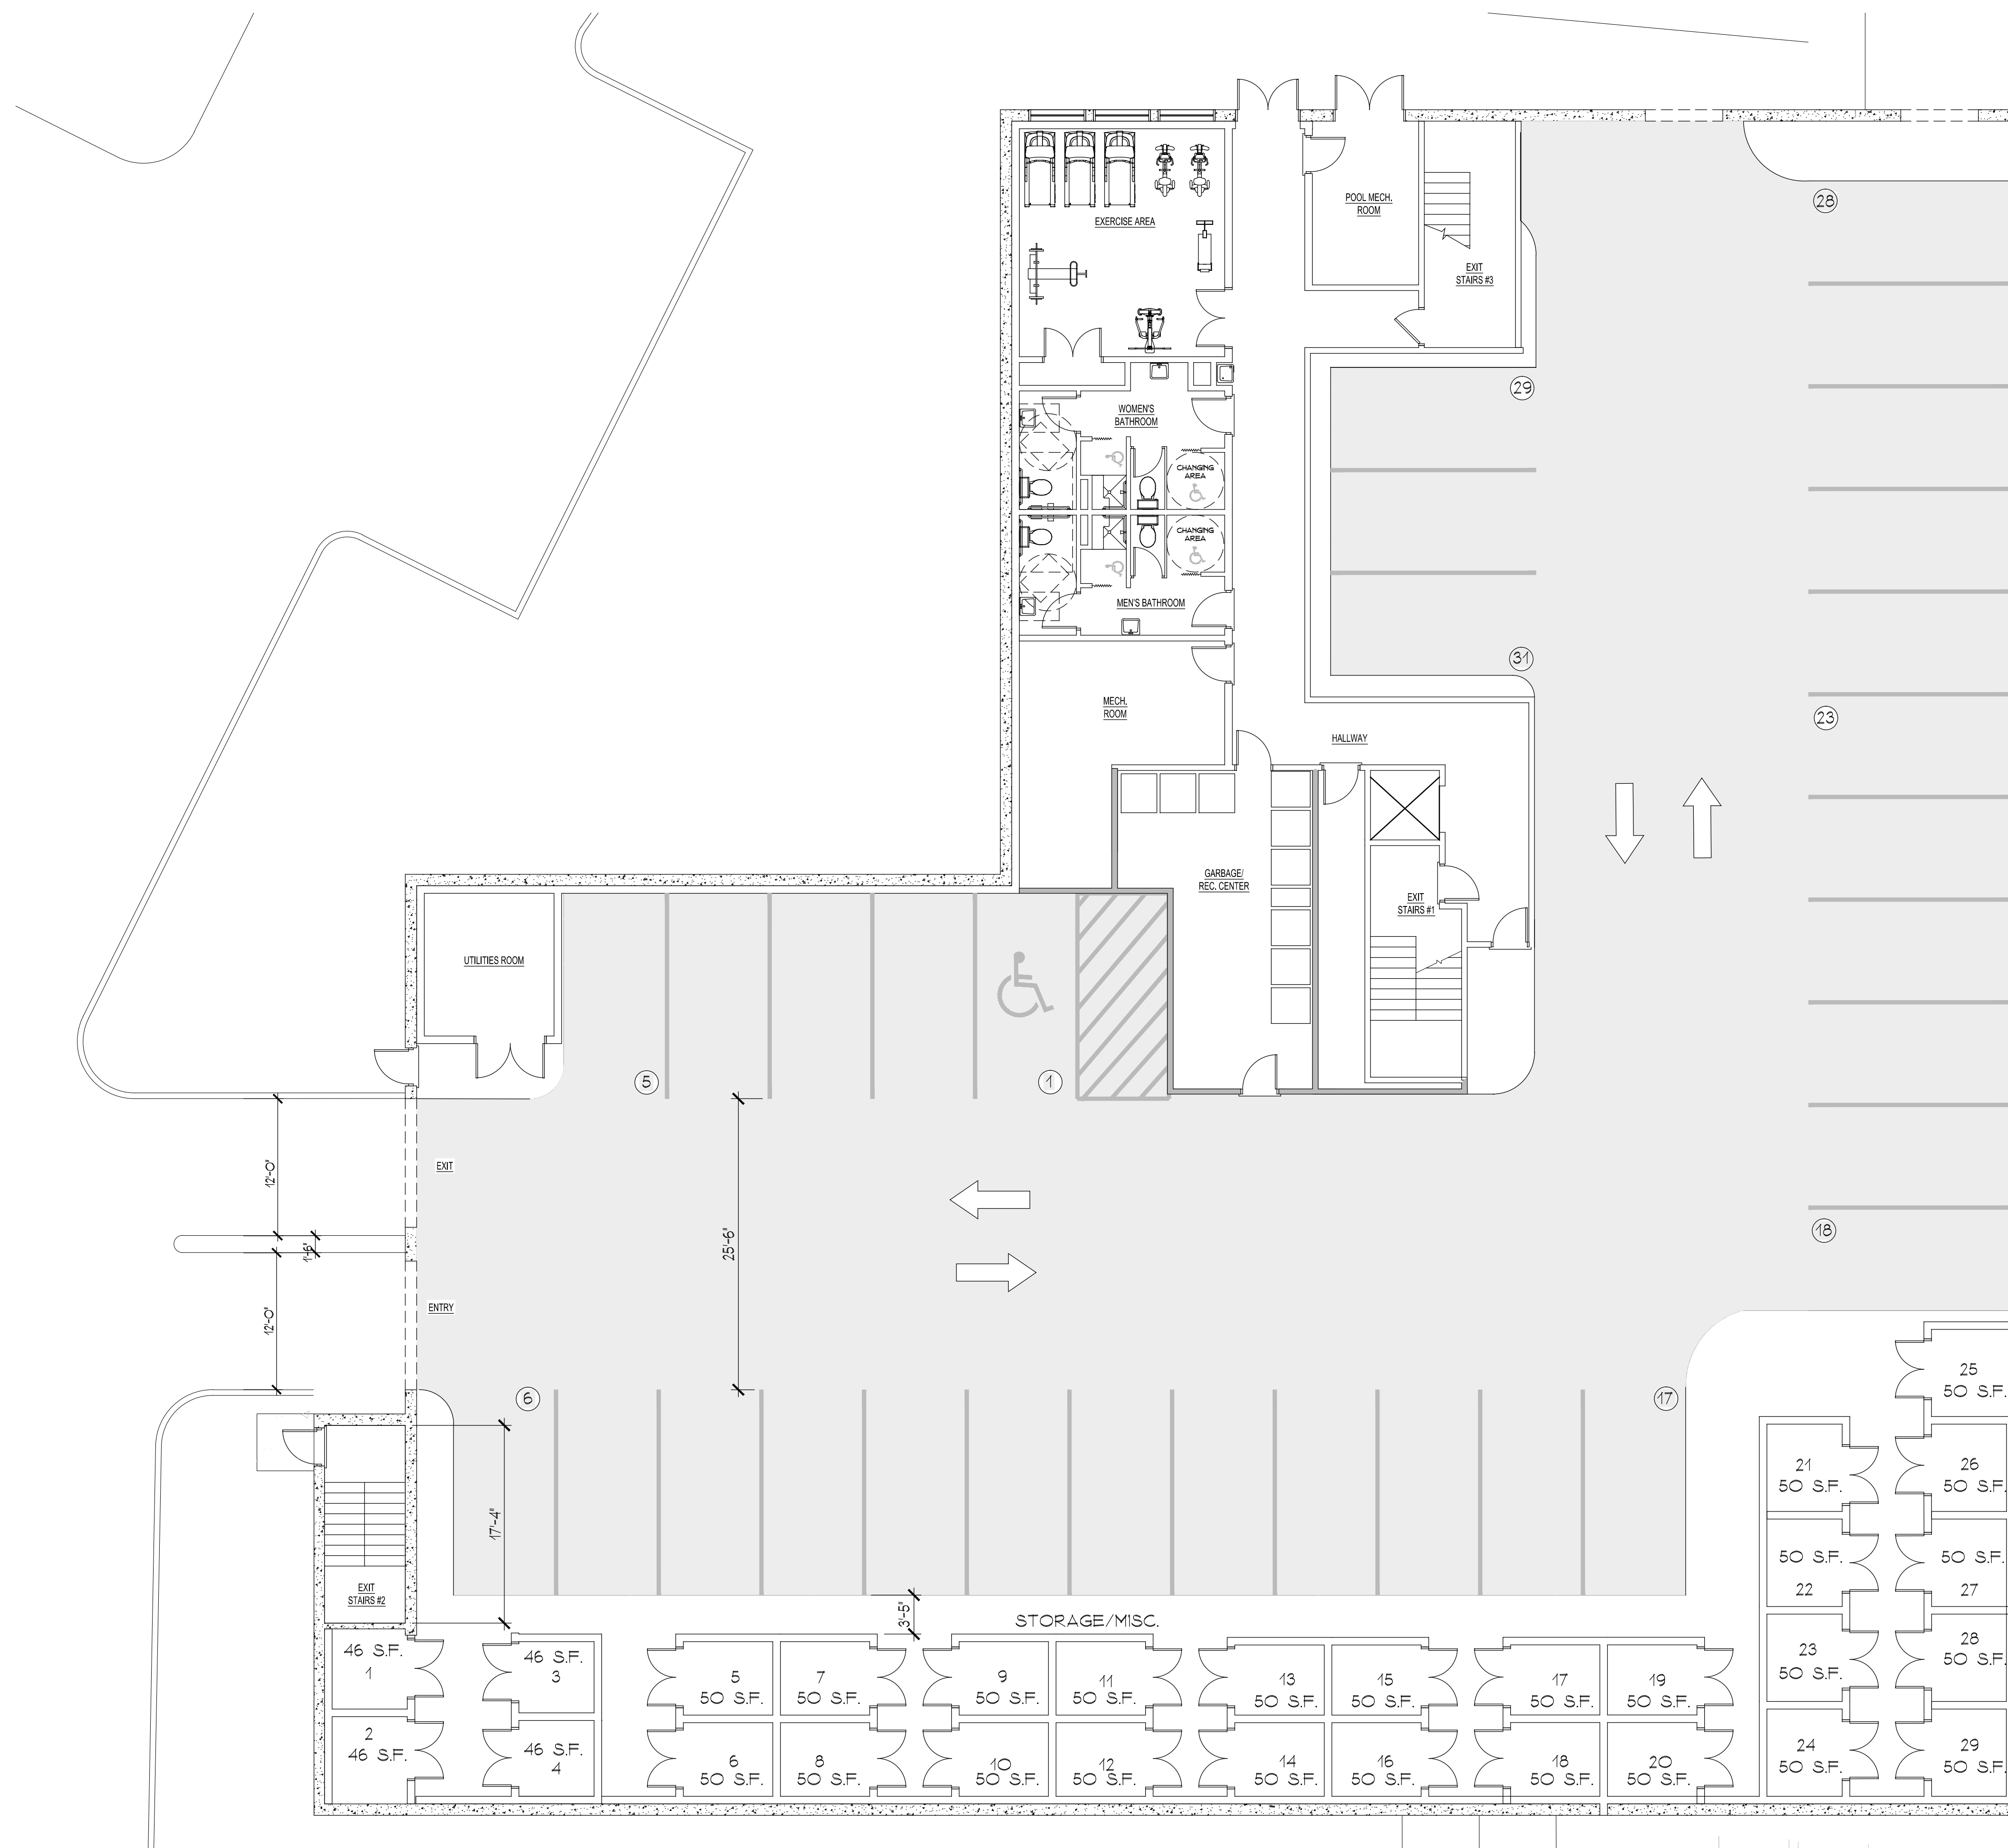

PROPOSED BUILDING #2
BASEMENT FLOOR PLAN

1/8" = 1'-0"

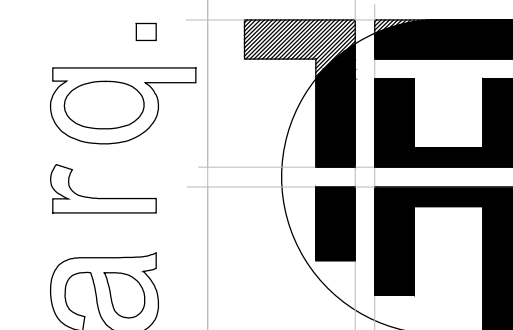

ARQ. HT, LLC.
DESIGN & CONSTRUCTION MANAGEMENT CONSULTANTS
100 EXECUTIVE BLVD. SUITE 208
OSSING, NY 10562
(914) 944-3377 FAX (866) 567-6240
DRAWN: JBH JGT PCF SC
DATE: JANUARY 25, 2016


SHEET TITLE
PROPOSED BUILDING #2
BASEMENT FLOOR PLAN
JOB TITLE
NEW RESIDENTIAL DEVELOPMENT
PARTH KNOLLS, LLC.
87 HAWKES AVENUE
OSSING, NEW YORK 10562

SCALE
AS SHOWN
REVISED
JOB NO.
15034
DRAWING
A=201



PROPOSED BUILDING #2
FIRST FLOOR PLAN

1/8" = 1'-0"

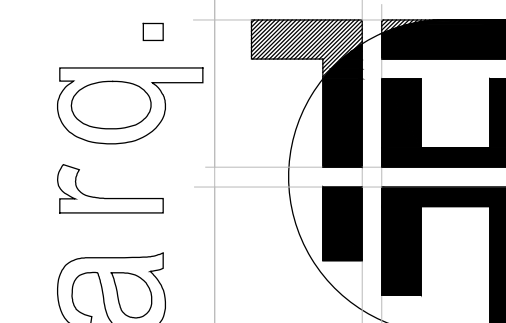


ARQ. HT, LLC.
DESIGN & CONSTRUCTION MANAGEMENT CONSULTANTS
© ALL RIGHTS RESERVED
100 EXECUTIVE BLVD. SUITE 205
OSSING, NY 10562
(914) 944-3377 FAX (866) 567-6240

SHEET TITLE
PROPOSED BUILDING #2
FIRST FLOOR PLAN
JOB TITLE
NEW RESIDENTIAL DEVELOPMENT
PARTH KNOLLS, LLC.
87 HAWKES AVENUE
OSSING, NEW YORK 10562


SCALE
AS SHOWN
REVISION
JOB NO.
15034
DRAWING
A-202

DRAWN
JBH JGT
PCF SC
DATE
JANUARY 25, 2016

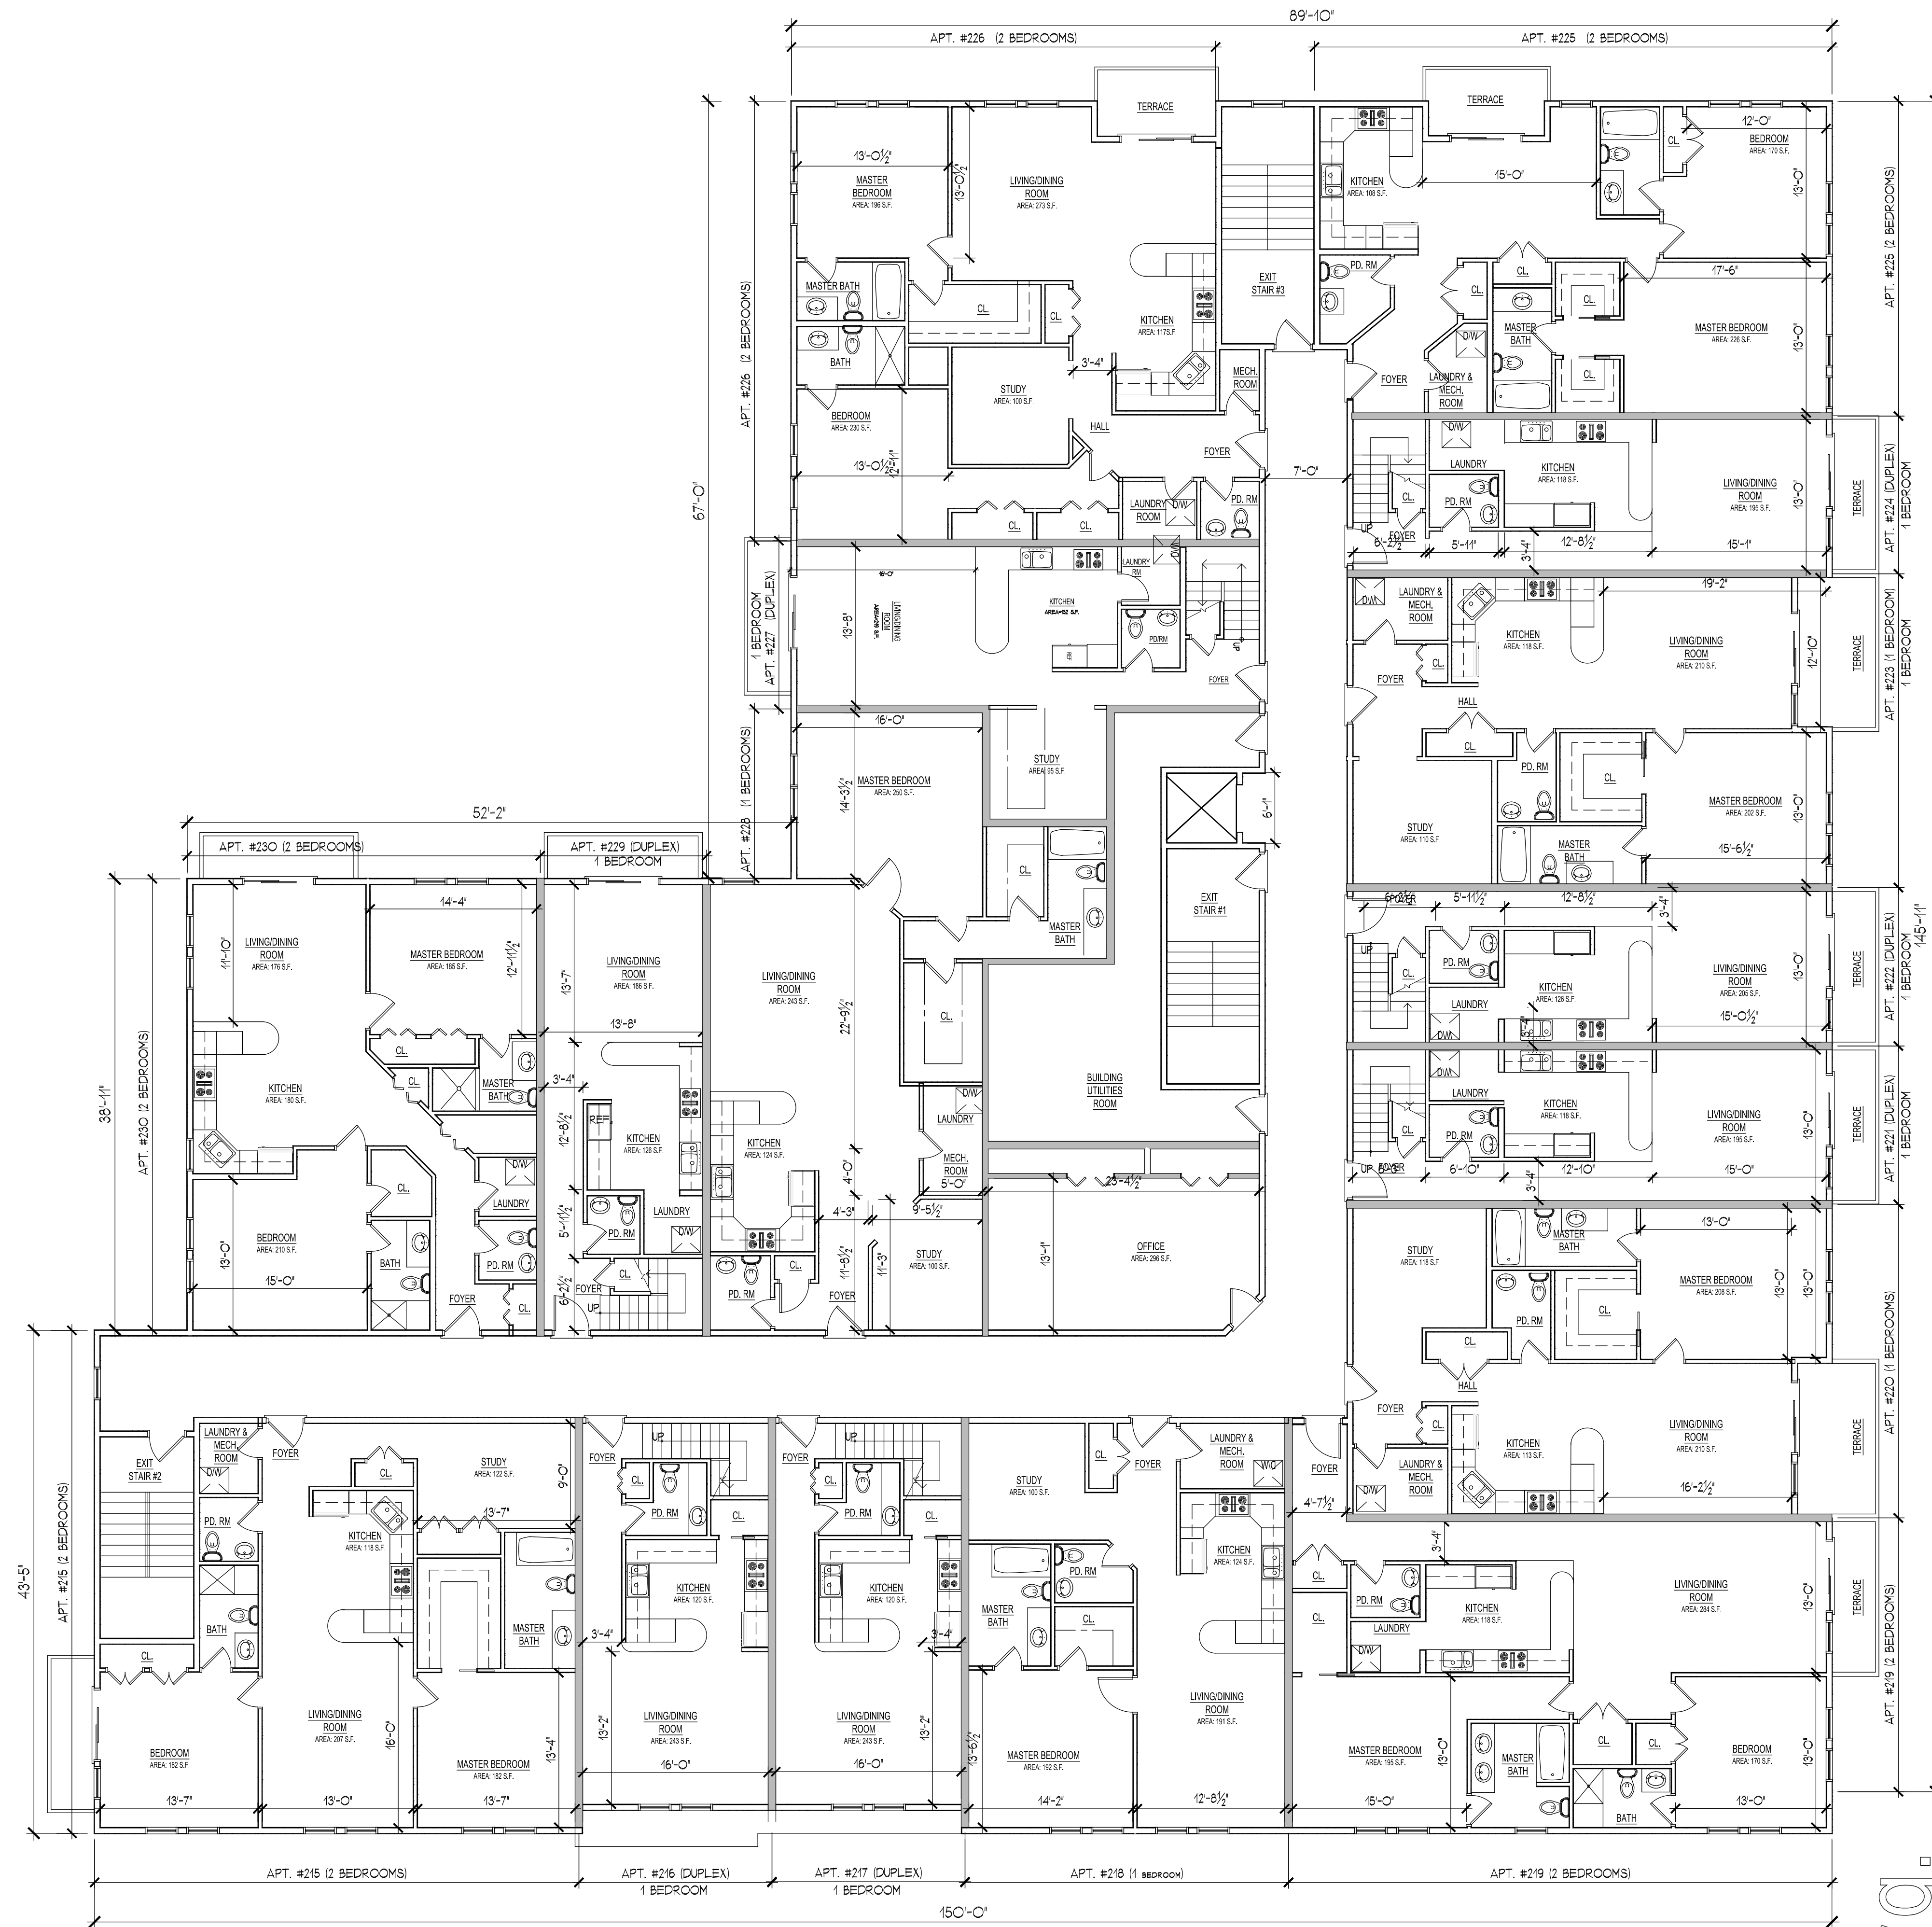

PROPOSED BUILDING #2
SECOND FLOOR PLAN

1/8" = 1'-0"

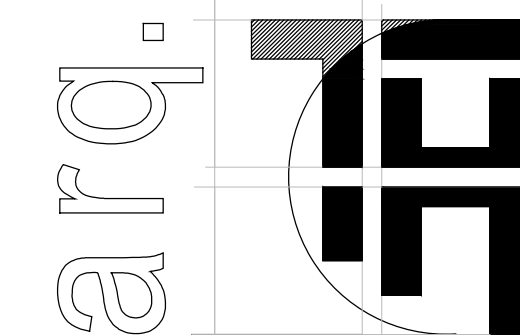

ARQ. HT, LLC.
DESIGN & CONSTRUCTION MANAGEMENT CONSULTANTS
6 ALL RIGHTS RESERVED
100 EXECUTIVE BLVD, SUITE 208
OSSING, NY 10562
(914) 944-3377 FAX (866) 567-6240
DRAWN: JBH JGT PCF SC
DATE: JANUARY 25, 2016


SHEET TITLE
PROPOSED BUILDING #2
SECOND FLOOR PLAN
JOB TITLE
NEW RESIDENTIAL DEVELOPMENT
PARTH KNOLLS, LLC.
87 HAWKES AVENUE
OSSING, NEW YORK 10562

SCALE		AS SHOWN
REVISED	JOB NO.	15034
DRAWING		A-203



PROPOSED BUILDING #2
ATTIC FLOOR PLAN


1/8" = 1'-0"

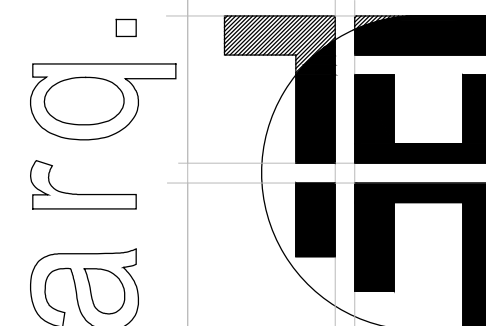


ARQ.HT, LLC.
DESIGN & CONSTRUCTION MANAGEMENT CONSULTANTS
© ALL RIGHTS RESERVED
100 EXECUTIVE BLVD. SUITE 208
OSSING, NY 10562
(914) 944-3377 FAX (866) 567-6240

SHEET TITLE
PROPOSED BUILDING #2
UPPER LEVEL FLOOR PLAN
JOB TITLE
NEW RESIDENTIAL DEVELOPMENT
PARTH KNOLLS, LLC.
87 HAWKES AVENUE
OSSING, NEW YORK 10562

SCALE
AS SHOWN
REVISED
JOB NO.
15034
DRAWING
A-204

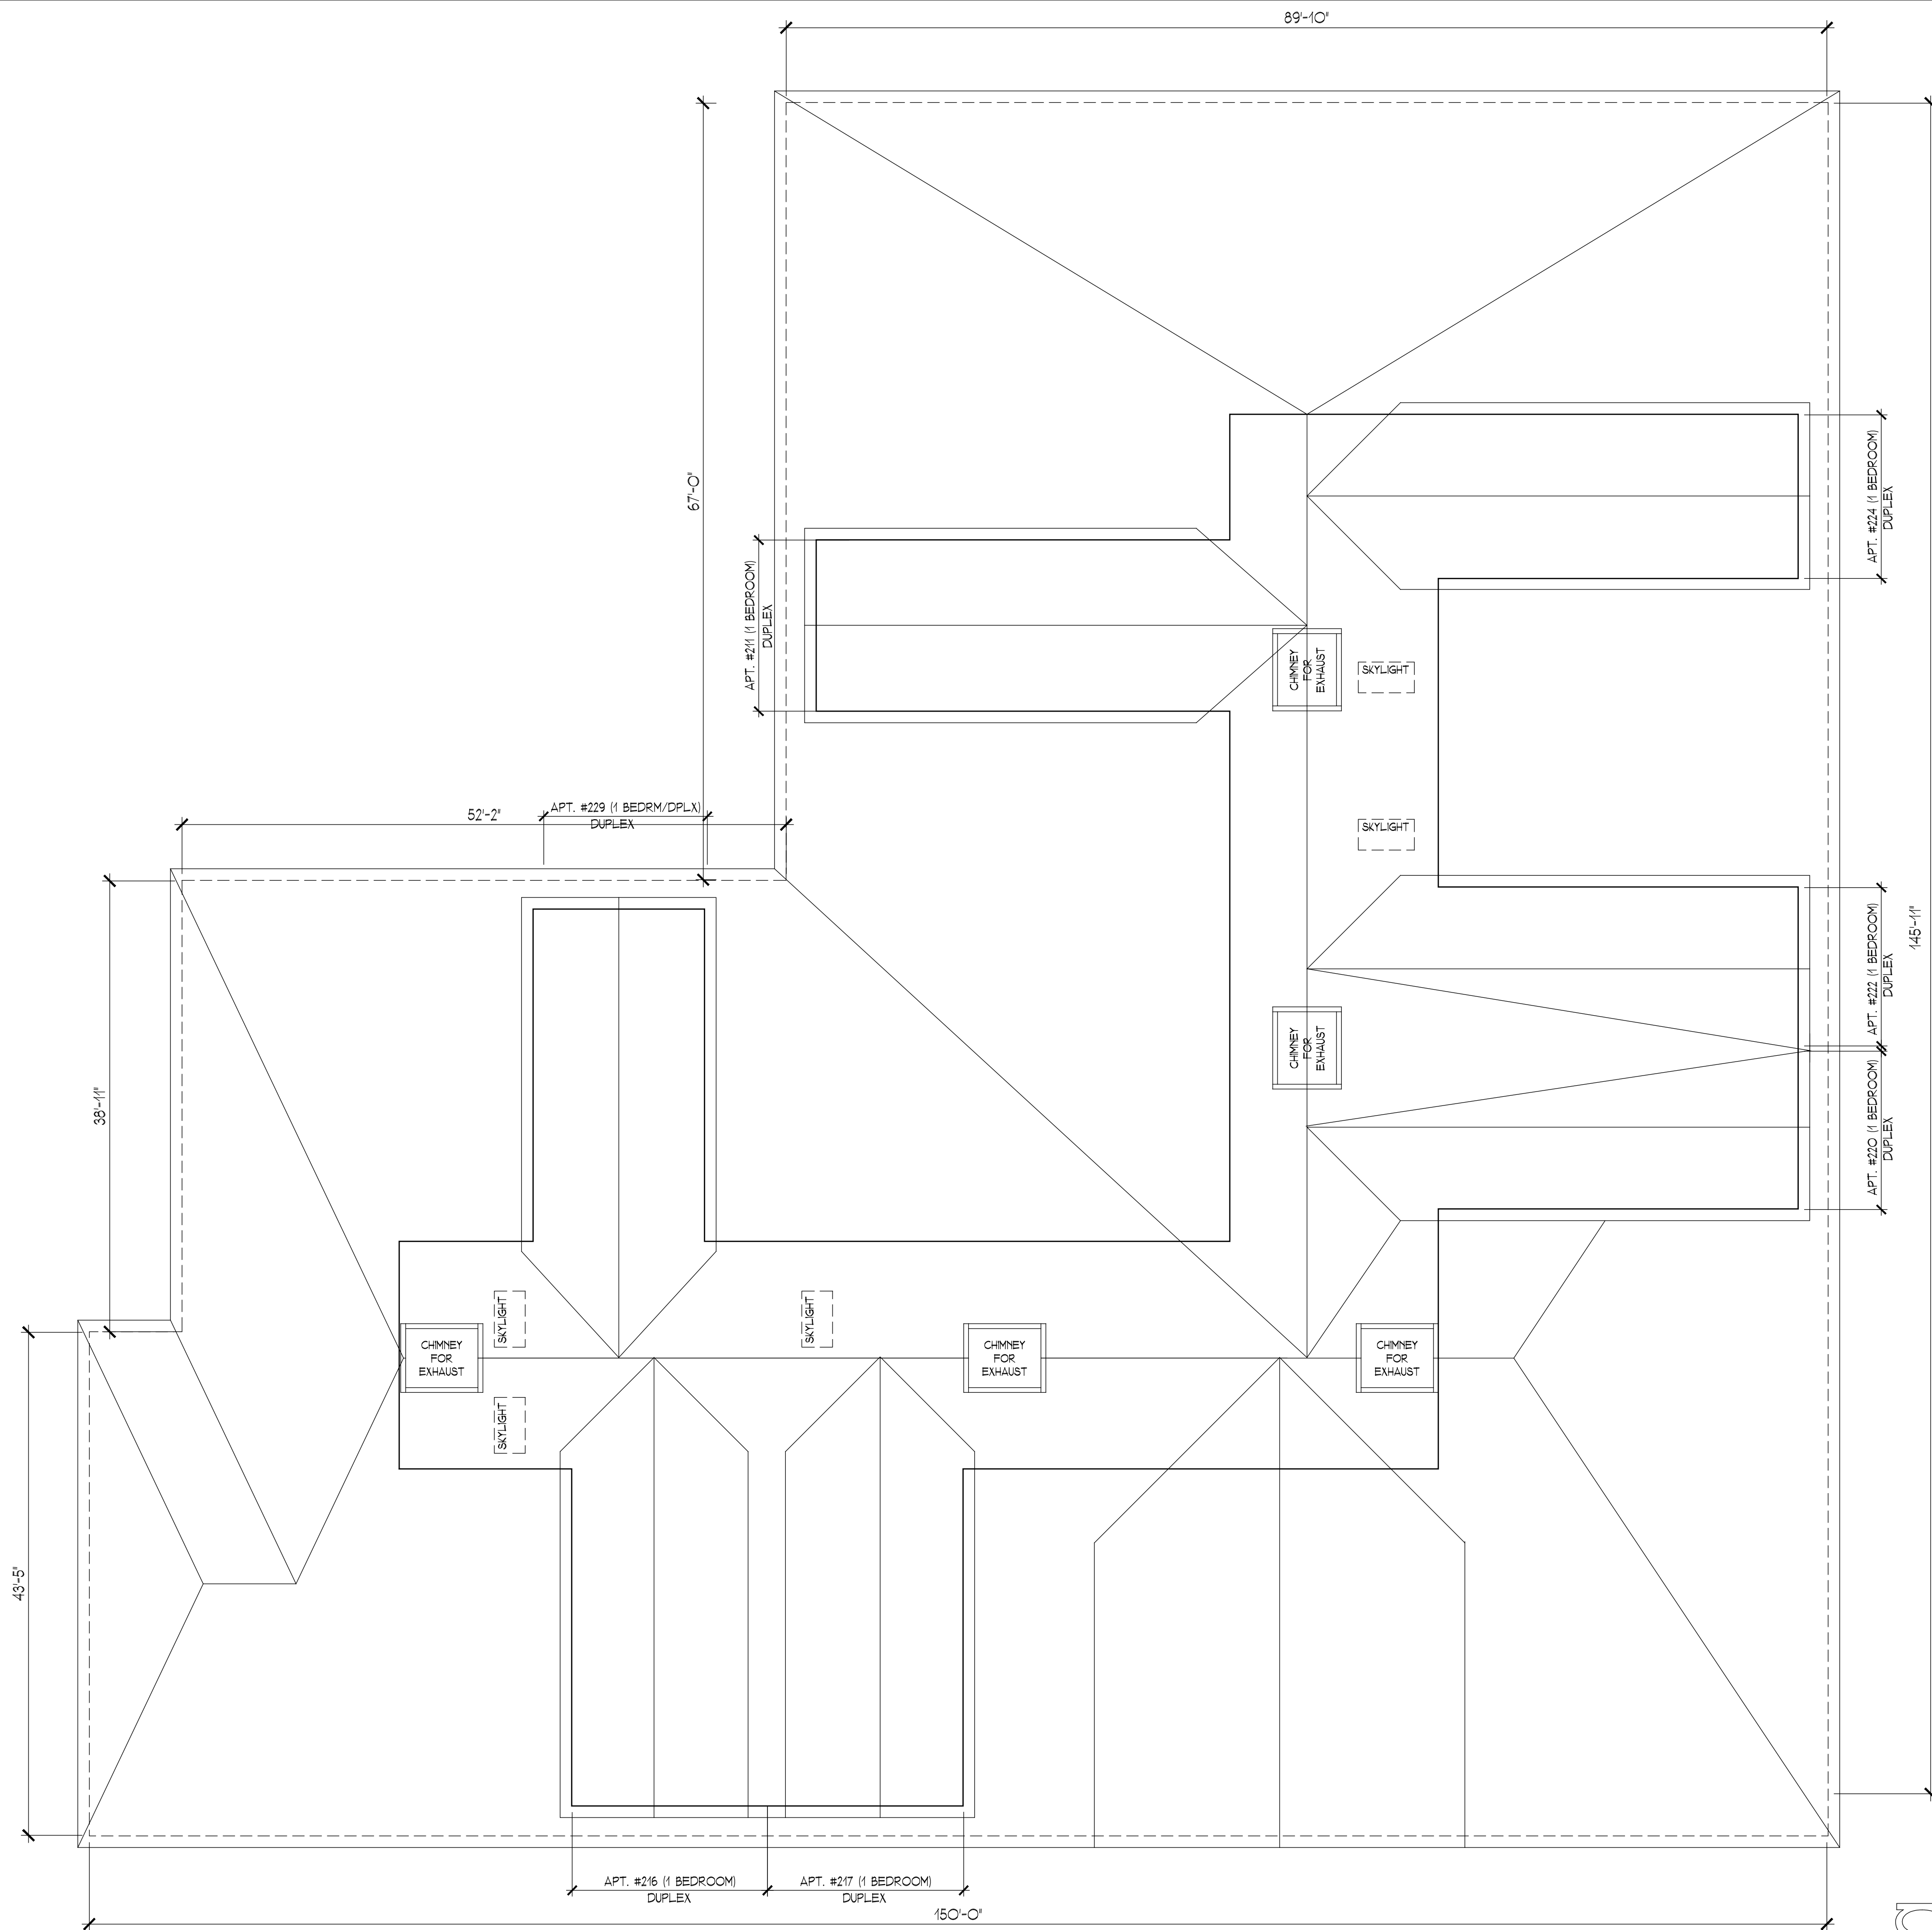

PROPOSED BUILDING #2
ROOF PLAN
1/8" = 1'-0"

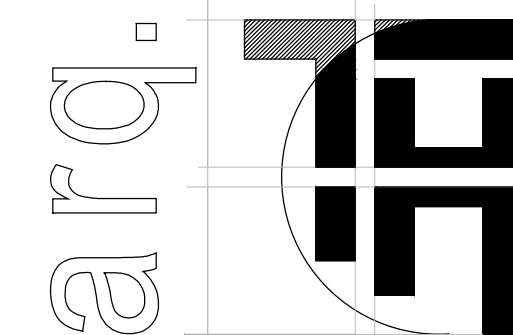

ARQ. HT, LLC.
DESIGN & CONSTRUCTION MANAGEMENT CONSULTANTS
© ALL RIGHTS RESERVED
100 EXECUTIVE BLVD. SUITE 208
OSSING, NY 10562
(914) 944-3377 FAX (866) 567-6240
DRAWN: JBH JGT PCF SC
DATE: JANUARY 25, 2016

SHEET TITLE
PROPOSED BUILDING #2
ROOF PLAN
JOB TITLE
NEW RESIDENTIAL DEVELOPMENT
PARTH KNOLLS, LLC.
87 HAWKES AVENUE
OSSING, NEW YORK 10562

SCALE
AS SHOWN
REVISED
JOB NO.
15034
DRAWING
A-205



PROPOSED BUILDING #2
FRONT ELEVATION

1/8" = 1'-0"




PROPOSED BUILDING #2
REAR ELEVATION

1/8" = 1'-0"

EXTERIOR FINISH SCHEDULE			
OPTION	#1	#2	#3
SEING	COBBLE STONE	LIGHT MIST	SAIL CLOTH
ROOF SHINGLES	COBBLE STONE GREY	COBBLE STONE GREY	SHENANDOAH
CORNERS	KHAKI BROWN	BOOTHBAY BLUE	COUNTRY LANE RED
WINDOWS & DOOR FRAMES	WHITE	WHITE	WHITE
STONE	SOUTH BAY QUARTZITE	WOOD CREEK GRANITE	
BRICK			RED COLONIAL BRICK
DECK COMPOSITE WOOD	ROPE SWING	PEBBLE GRAY	TRU TORCH
RAILING COMPOSITE WOOD	WHITE	WHITE	WHITE
TRIM COMPOSITE WOOD	WHITE	WHITE	WHITE

arq.

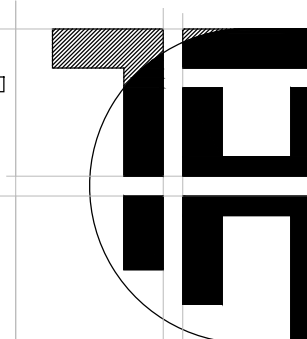

ARQ. HT, LLC.
DESIGN & CONSTRUCTION MANAGEMENT CONSULTANTS
© ALL RIGHTS RESERVED
100 EXECUTIVE BLVD, SUITE 205
OSSINING, NY 10562
(914) 944-3377 FAX: (866) 567-6240
DRAWN: JBH JGT
PCF SC
DATE: JANUARY 25, 2016

SHEET TITLE
PROPOSED BUILDING #2
FRONT & REAR ELEVATIONS
JOB TITLE
NEW RESIDENTIAL DEVELOPMENT
PARTH KNOLLS, LLC.
87 HAWKES AVENUE
OSSINING, NEW YORK 10562

SCALE: AS SHOWN
REVISED
JOB NO.: 15034
DRAWING: A-206



PROPOSED BUILDING #2
LEFT SIDE ELEVATION

1/8" = 1'-0"


EXTERIOR FINISH SCHEDULE			
OPTION	#1	#2	#3
SIDING	COBBLE STONE	LIGHT MIST	SAL CLOTH
ROOF SHINGLES	COBBLE STONE GREY	COBBLE STONE GREY	SHENANDOAH
CORNERS	DIAM BROWN	BOOTHBAY BLUE	COUNTRY LAKE RED
WINDOWS & DOOR FRAMES	WHITE	WHITE	WHITE
STONE	SOUTH BAY QUARTZITE	WOOD CREEK GRANITE	
BRICK			RED COLONIAL BRICK
DECK COMPOSITE WOOD	ROPE SWING	PEBBLE GRAY	TRU TORCH
RAILING COMPOSITE WOOD	WHITE	WHITE	WHITE
TRIM COMPOSITE WOOD	WHITE	WHITE	WHITE



PROPOSED BUILDING #2
RIGHT SIDE ELEVATION

1/8" = 1'-0"

arq.

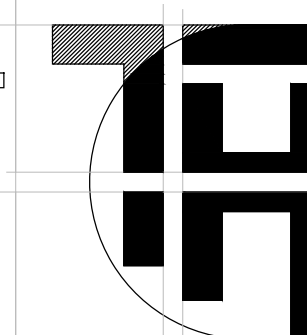

ARQ. HT, LLC.
DESIGN & CONSTRUCTION MANAGEMENT CONSULTANTS
© ALL RIGHTS RESERVED
100 EXECUTIVE BLVD, SUITE 205
OSSINING, NY 10562
(914) 944-3377 FAX (866) 567-6240
DRAWN BY JGH JGT PCF SC
DATE JANUARY 25, 2016

SHEET TITLE
PROPOSED BUILDING #2
LEFT SIDE & RIGHT SIDE ELEVATIONS
JOB TITLE
NEW RESIDENTIAL DEVELOPMENT
PARTH KNOLLS, LLC.
87 HAWKES AVENUE
OSSINING, NEW YORK 10562

SCALE
AS SHOWN
REVISIONS
JOB NO.
15034
DRAWING
A-207