

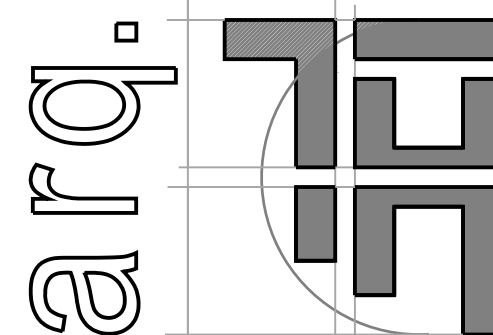
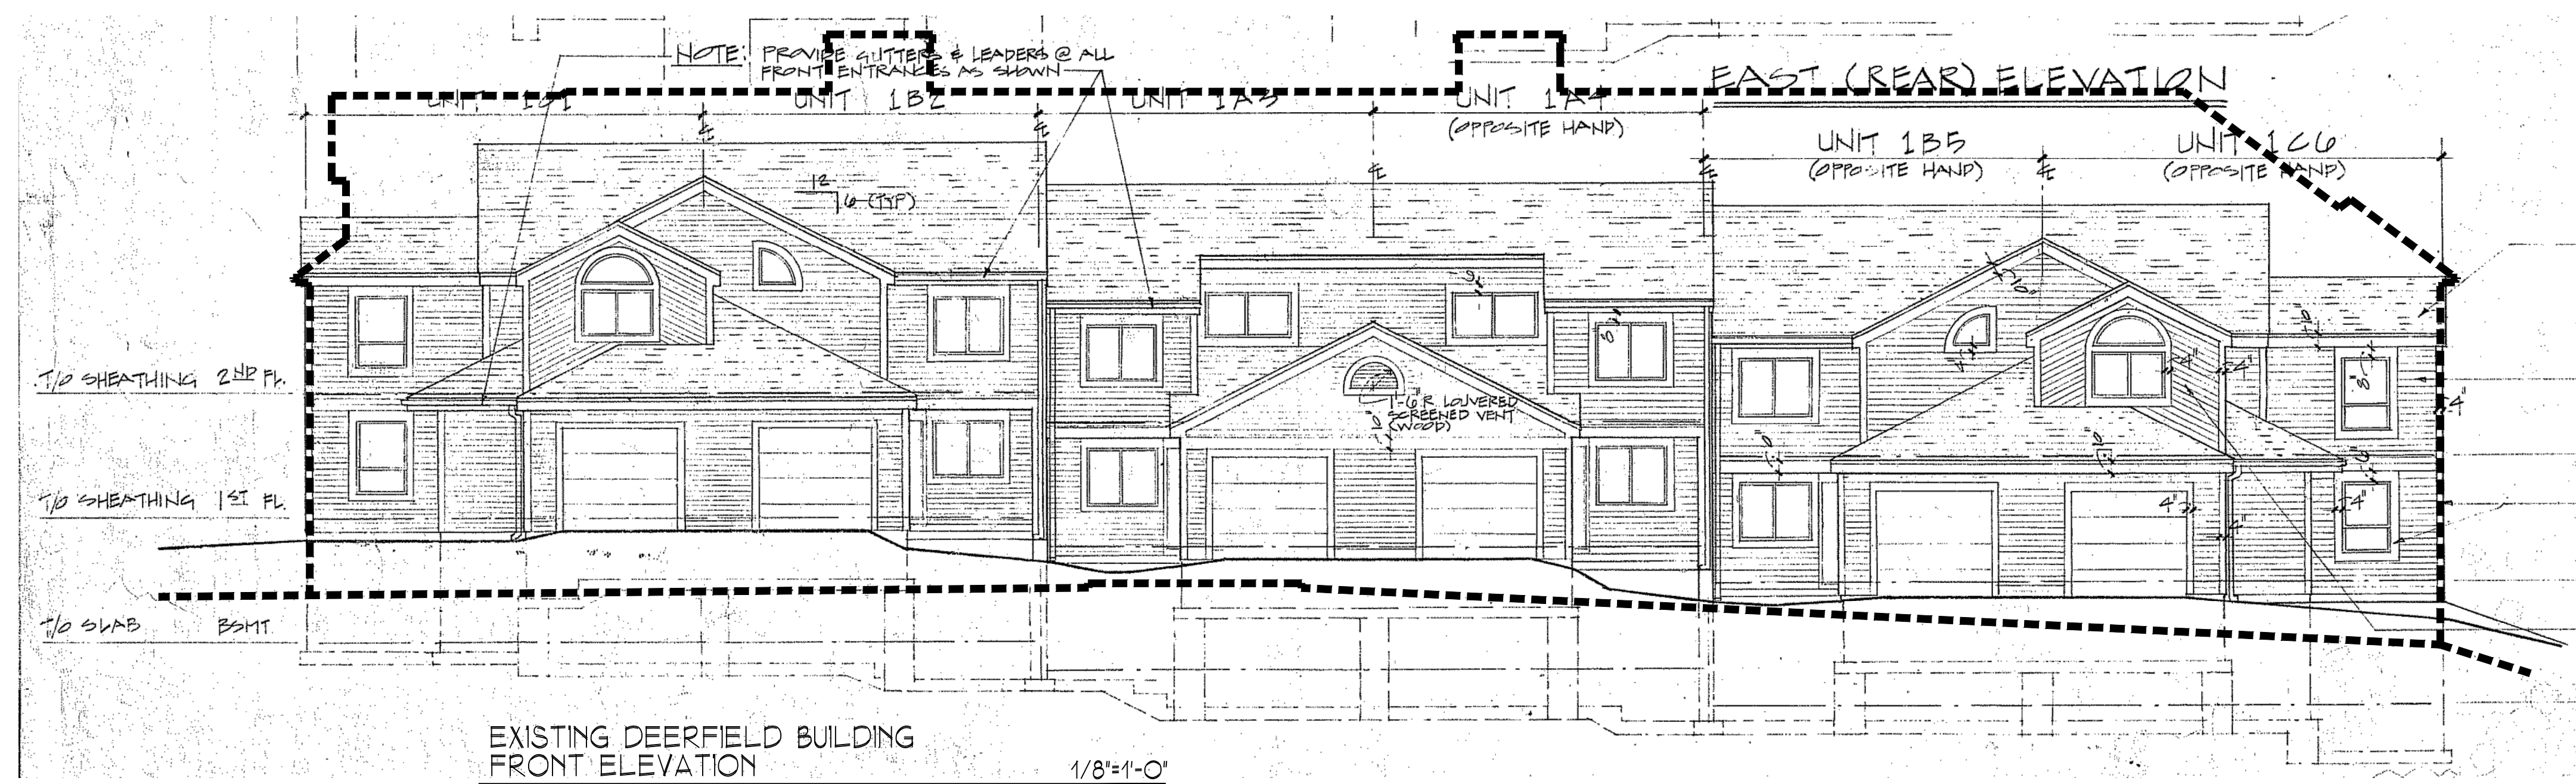


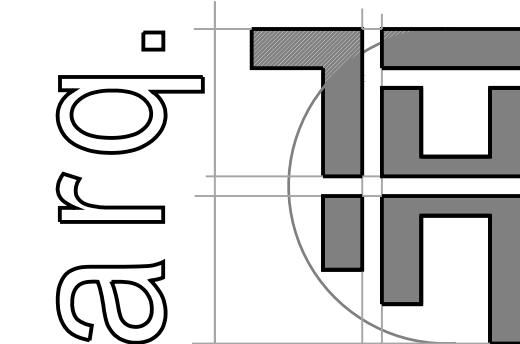

ARQ. HT, LLC.
DESIGN & CONSTRUCTION MANAGEMENT CONSULTANTS
© ALL RIGHTS RESERVED
100 EXECUTIVE BLVD. SUITE 205
OSSING, NY 10562
(914) 944-3377 FAX (866) 567-6240

SHEET TITLE
BUILDING #1 & DEERFIELD BLDG.
FRONT ELEVATIONS
JOB TITLE
NEW RESIDENTIAL DEVELOPMENT
PARTH KNOLLS, LLC.
87 HAWKES AVENUE
OSSING, NEW YORK 10562

SCALE AS SHOWN	
REVISION	JOB NO. 15034
	DRAWING SK-1

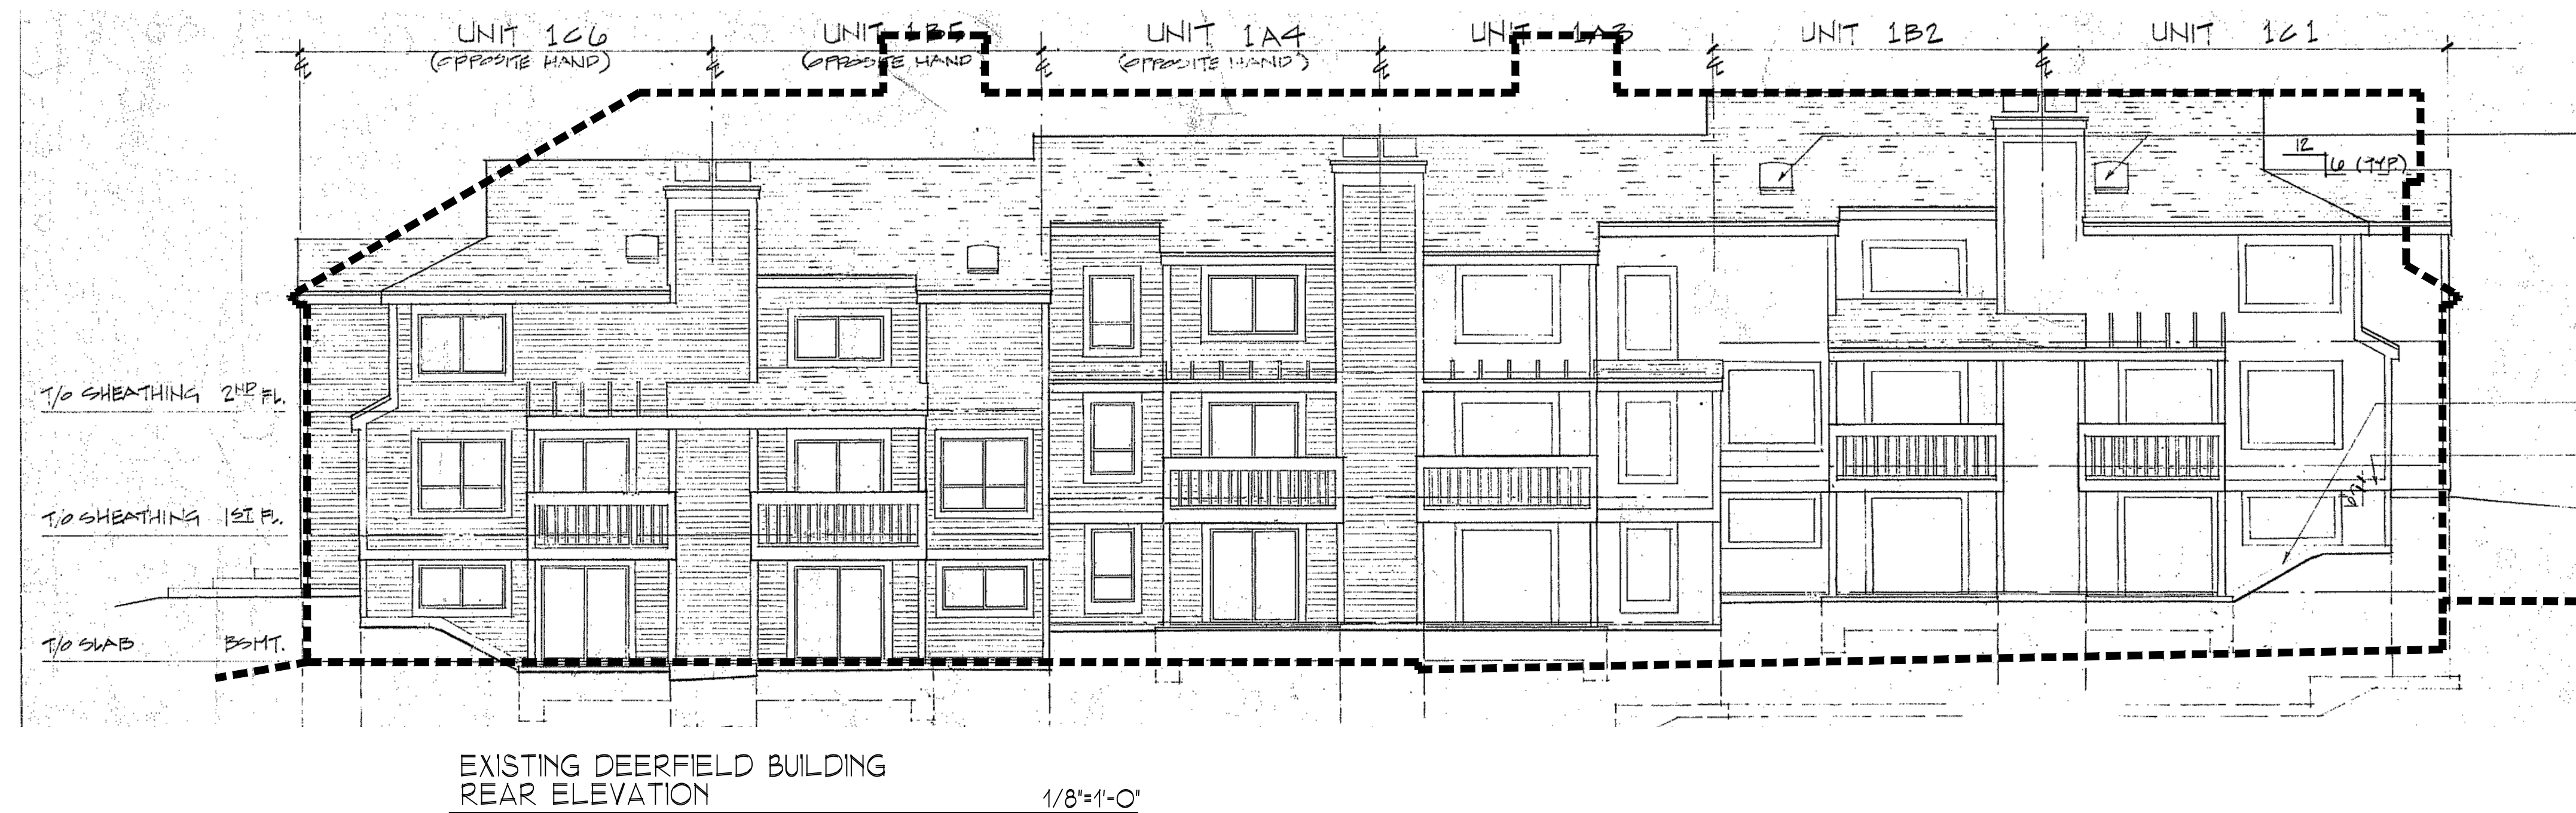

ARQ. HT, LLC.
DESIGN & CONSTRUCTION MANAGEMENT CONSULTANTS
© ALL RIGHTS RESERVED
100 EXECUTIVE BLVD. SUITE 205
OSSING, NY 10562
(914) 944-3377 FAX (866) 567-6240

DRAWN
JBH JGT
PCF SC

DATE
AUGUST 2, 2016

SHEET TITLE
BUILDING #1 & DEERFIELD BLDG.
REAR ELEVATIONS

JOB TITLE
NEW RESIDENTIAL DEVELOPMENT
PARTH KNOLLS, LLC.
87 HAWKES AVENUE
OSSING, NEW YORK 10562

SCALE
AS SHOWN

REVISION
JOB NO.
15034

DRAWING
SK-2

