


NOTE:
7. THIS IS NOT A SURVEY. ALL SURVEY INFORMATION SHOWN ON THIS PLAN HAS BEEN
TAKEN FROM SURVEY MAP PREPARED BY JOSEPH R. LINK, DATED 03/07/15, LAST
REVISED 06/09/15. THE ENGINEER ASSUMES NO RESPONSIBILITY FOR ITS ACCURACY.

101.2. UNADJUDGED ALLEGATIONS OR ACTIONS TO THIS DRAWING IS A VIOLATION OF SECTION 228.27 OF THE NEW YORK STATE EDUCATION LAW.


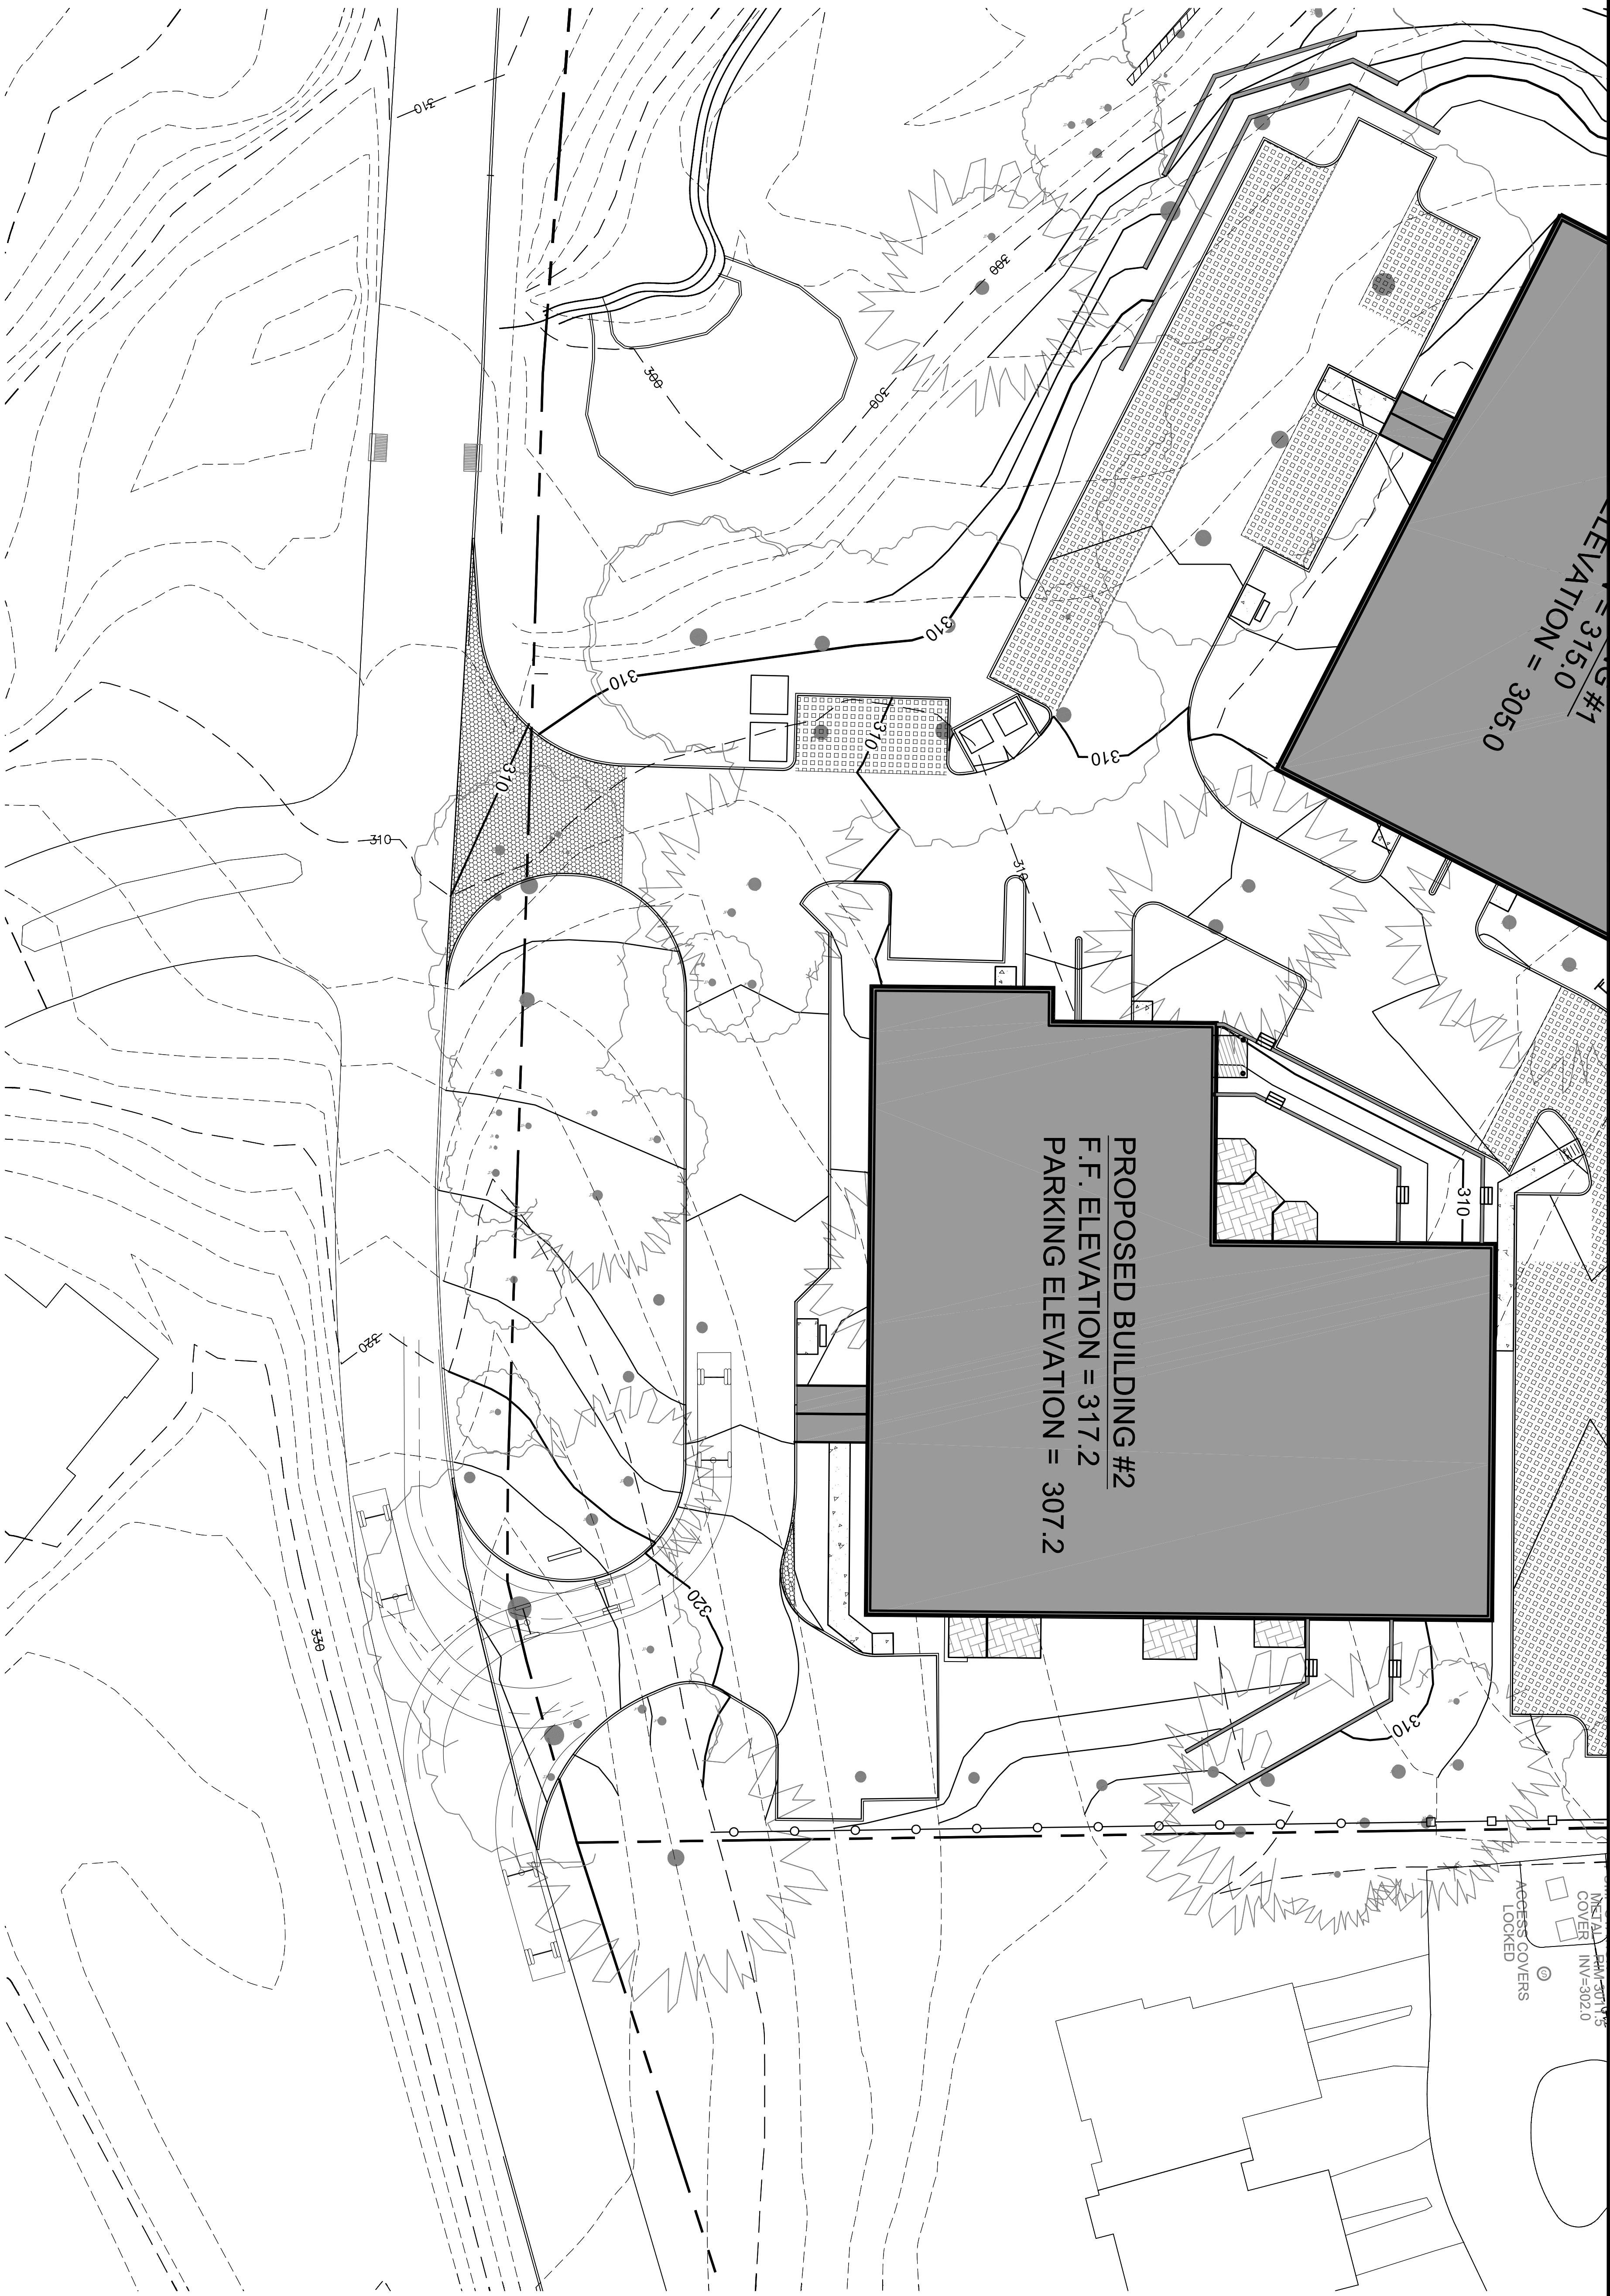


METAL RAIN GUTTER
COVER INV=302.0
ACCESS COVERS
LOCKED

PROPOSED BUILDING #2
F.F. ELEVATION = 317.2
PARKING ELEVATION = 307.2

LEGEND

- EXISTING GRADING
- EXISTING SPOT GRADE
- PROPOSED GRADING
- PROPERTY LINE / RIGHT OF WAY
- PROPOSED ROAD CENTERLINE
- PROPOSED CURB
- EDGE OF WETLAND
- 100' WETLAND BUFFER
- PROPOSED HOUSE AND DRIVE

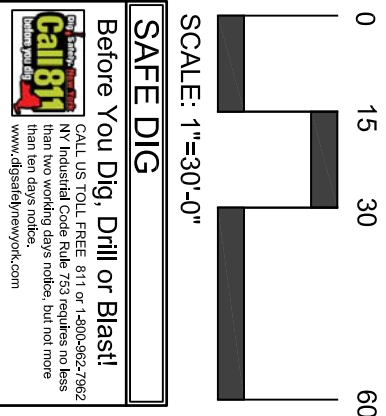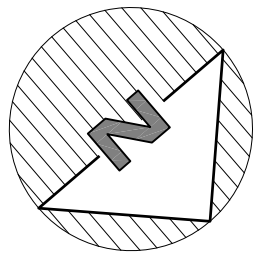

SAFE DIG
Before You Dig, Drill or Blast!
Call 800-4-A-SAFE (4723) or 800-4-SAFE (4723) for more information.

SK-4

SITE PLAN
PREPARED FOR
PARTH KNOLLS LLC.
87 HAWKES AVENUE
Town of Ossining Westchester County, NY

TRUCK
TURNING
PLAN

SCALE:
1" = 20'

DRAWN BY:
TK

DATE:
9/25/15


Revisions:

No.	Date	Comments

Engineer:

Joseph C. Riina, P.E.
NYS Lic. No. 64431

Site Design Consultants
Civil Engineers • Land Planners
251-F Underhill Avenue, Yorktown Heights, NY 10598
(914) 962-4488 - Fax: (914) 962-7386
www.sitedesignconsultants.com

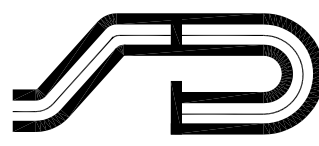

PROJECT # 15-18