

| | | | | |
|-----|------------|------|----|---|
| | | | | PROJECT ENGINEER: J. HERZNER |
| | | | | DESIGNED BY: L. WALLACE |
| | | | | DRAWN BY: L. WALLACE |
| | | | | CHECKED BY: D. SHEERAN |
| REV | ISSUED FOR | DATE | BY | IF THIS BAR DOES NOT MEASURE 1" THEN DRAWING IS NOT TO FULL SCALE |


SCALE: 1" = 20'

CIVIL

SITE PLAN
SHEET 1 OF 3

| | |
|-------------------------------|-----------|
| DATE: | JULY 2021 |
| HAZEN NO.: | 90199-000 |
| CONTRACT NO.: | - |
| SHEET <u>11</u> OF <u>261</u> | |
| DRAWING NUMBER: | C-06 |

File: C:\MSW\INDIAN-BROOK-WATER-TREATMENT-PLANT\DWG\INDIAN-BROOK-WATER-TREATMENT-PLANT-SITE-PLAN.dwg
Plot Date: 7/26/2021 3:31 PM
By: WALLACE

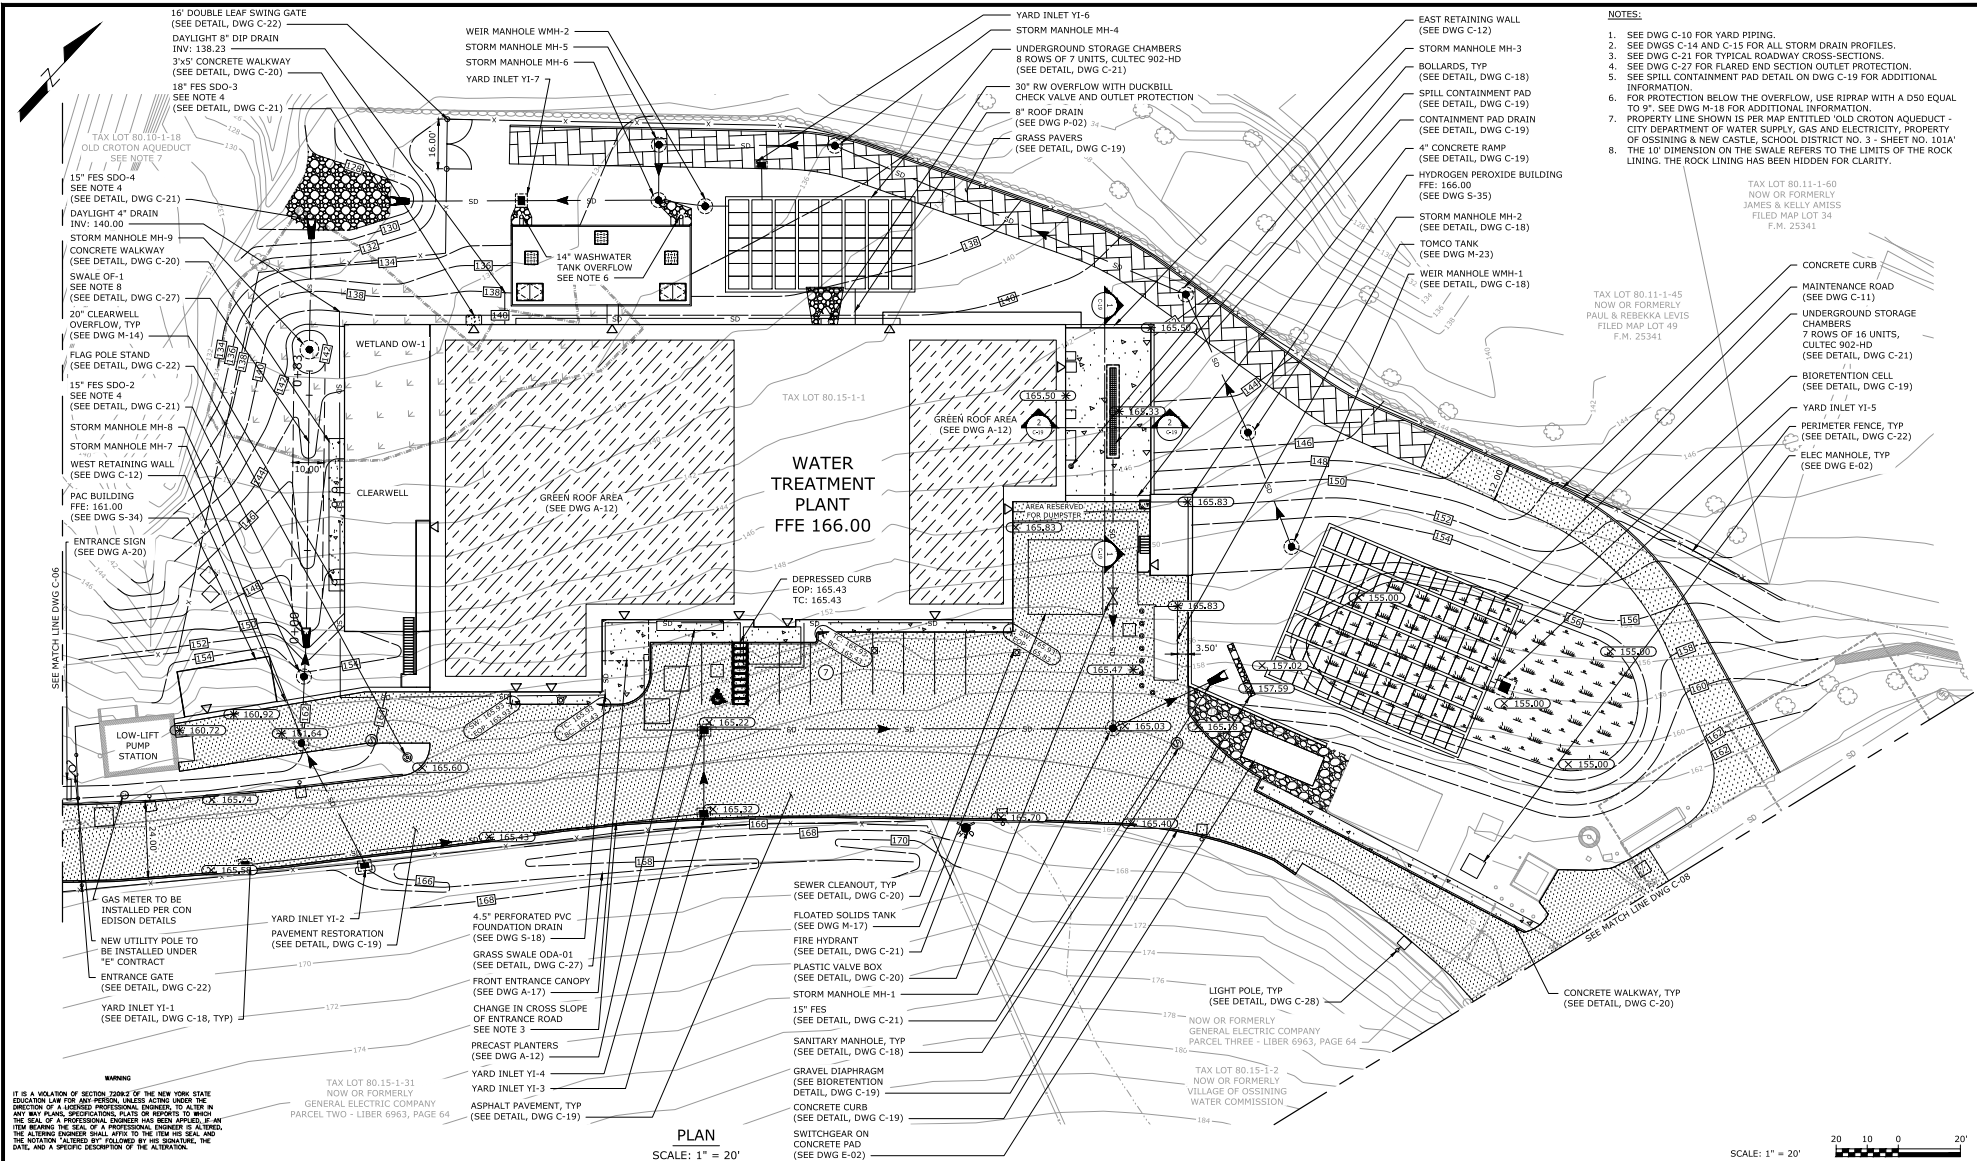

| | | | | | |
|--|--|--|--|--|------------------------------|
| | | | | | PROJECT ENGINEER: J. HERZNER |
| | | | | | |
| | | | | | DESIGNED BY: L. WALLACE |
| | | | | | |
| | | | | | DRAWN BY: L. WALLACE |
| | | | | | |
| | | | | | CHECKED BY: D. SHEERAN |
| | | | | | |
| | | | | | |
Hazen
HAZEN AND SAWYER
498 SEVENTH AVENUE, 11TH FLOOR
NEW YORK, NEW YORK 10018

VILLAGE OF OSSINING
NEW YORK
INDIAN BROOK WATER TREATMENT PLANT



CIVIL
SITE PLAN
SHEET 2 OF 3

| | |
|-----------------|-----------|
| DATE: | JULY 2021 |
| HAZEN NO.: | 90199-000 |
| CONTRACT NO.: | - |
| SHEET | 12 OF 261 |
| DRAWING NUMBER: | C-07 |

FINAL WCDH SUBMITTAL