
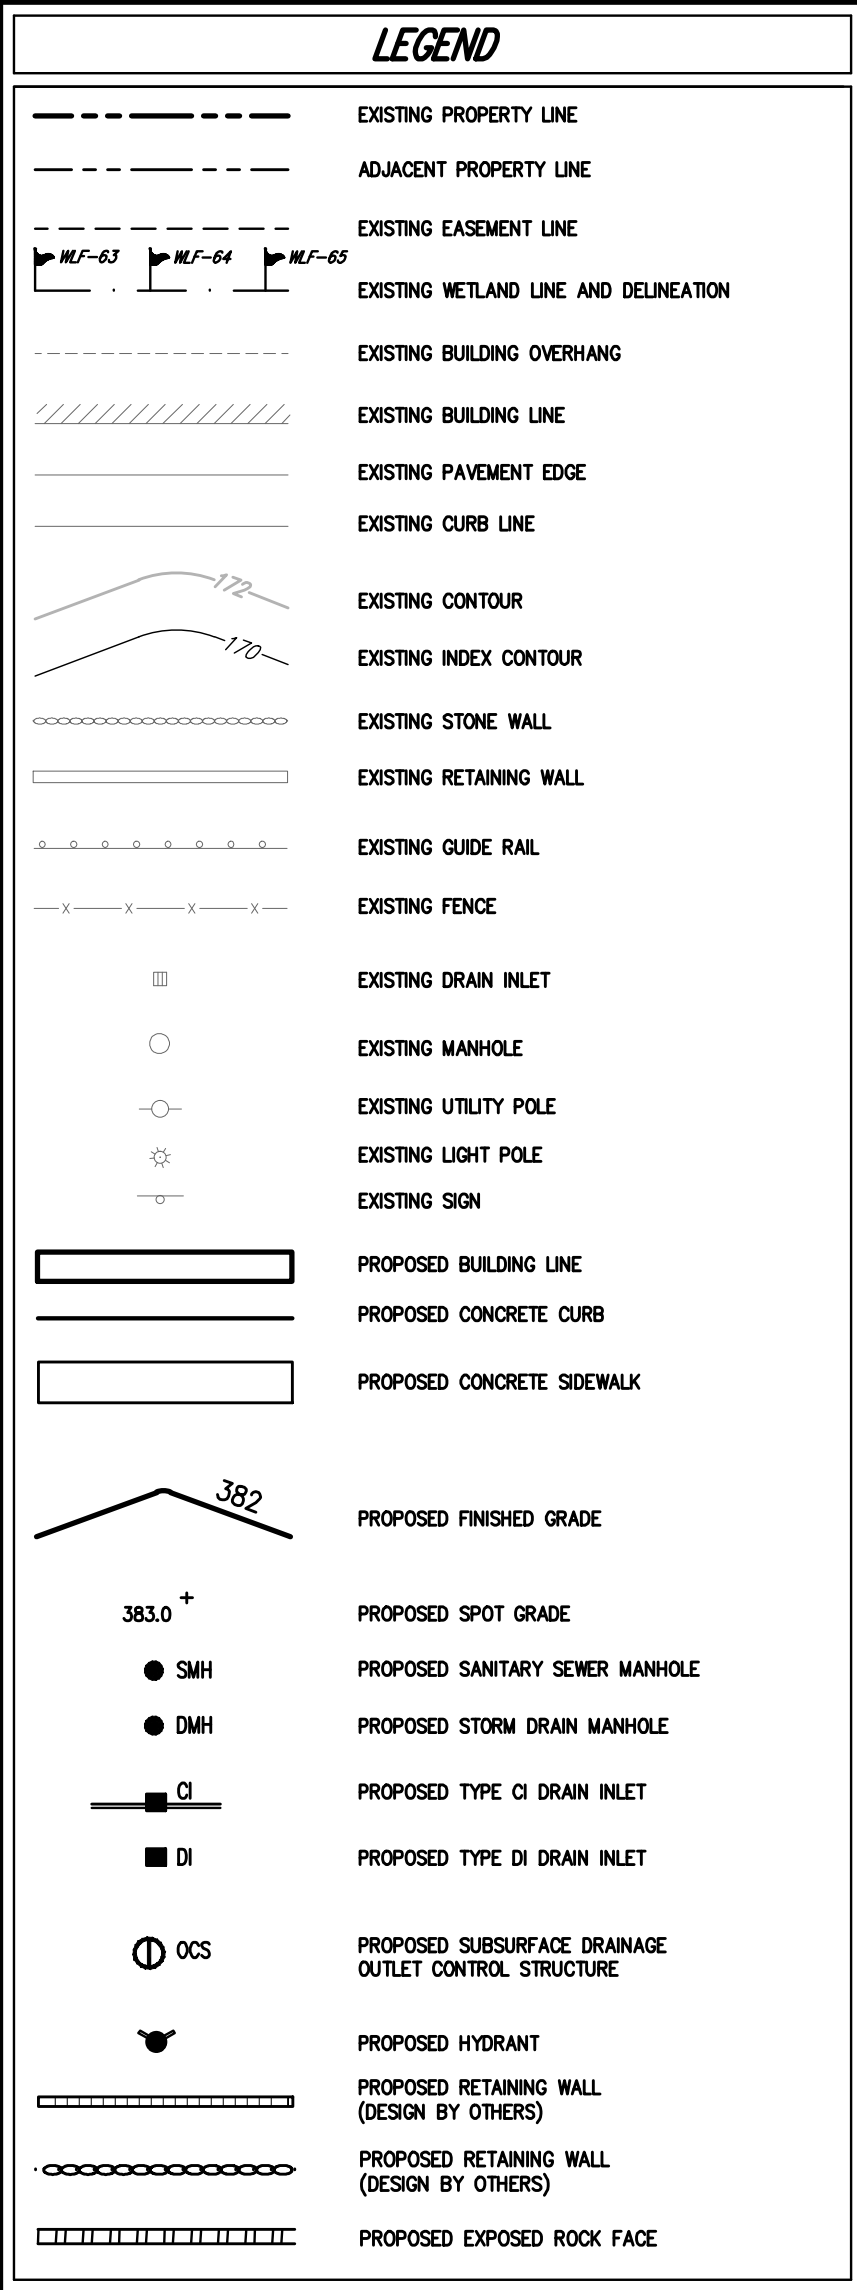
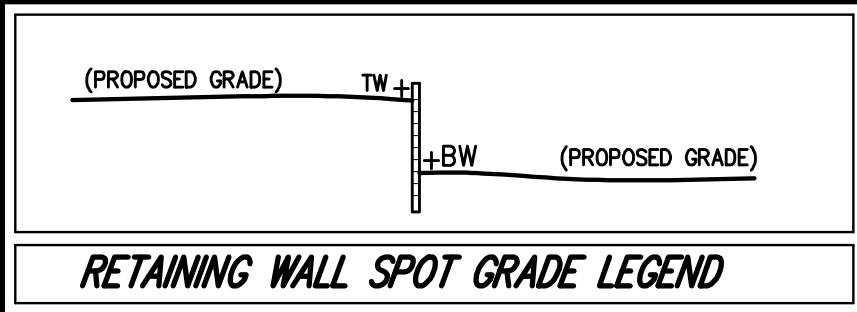


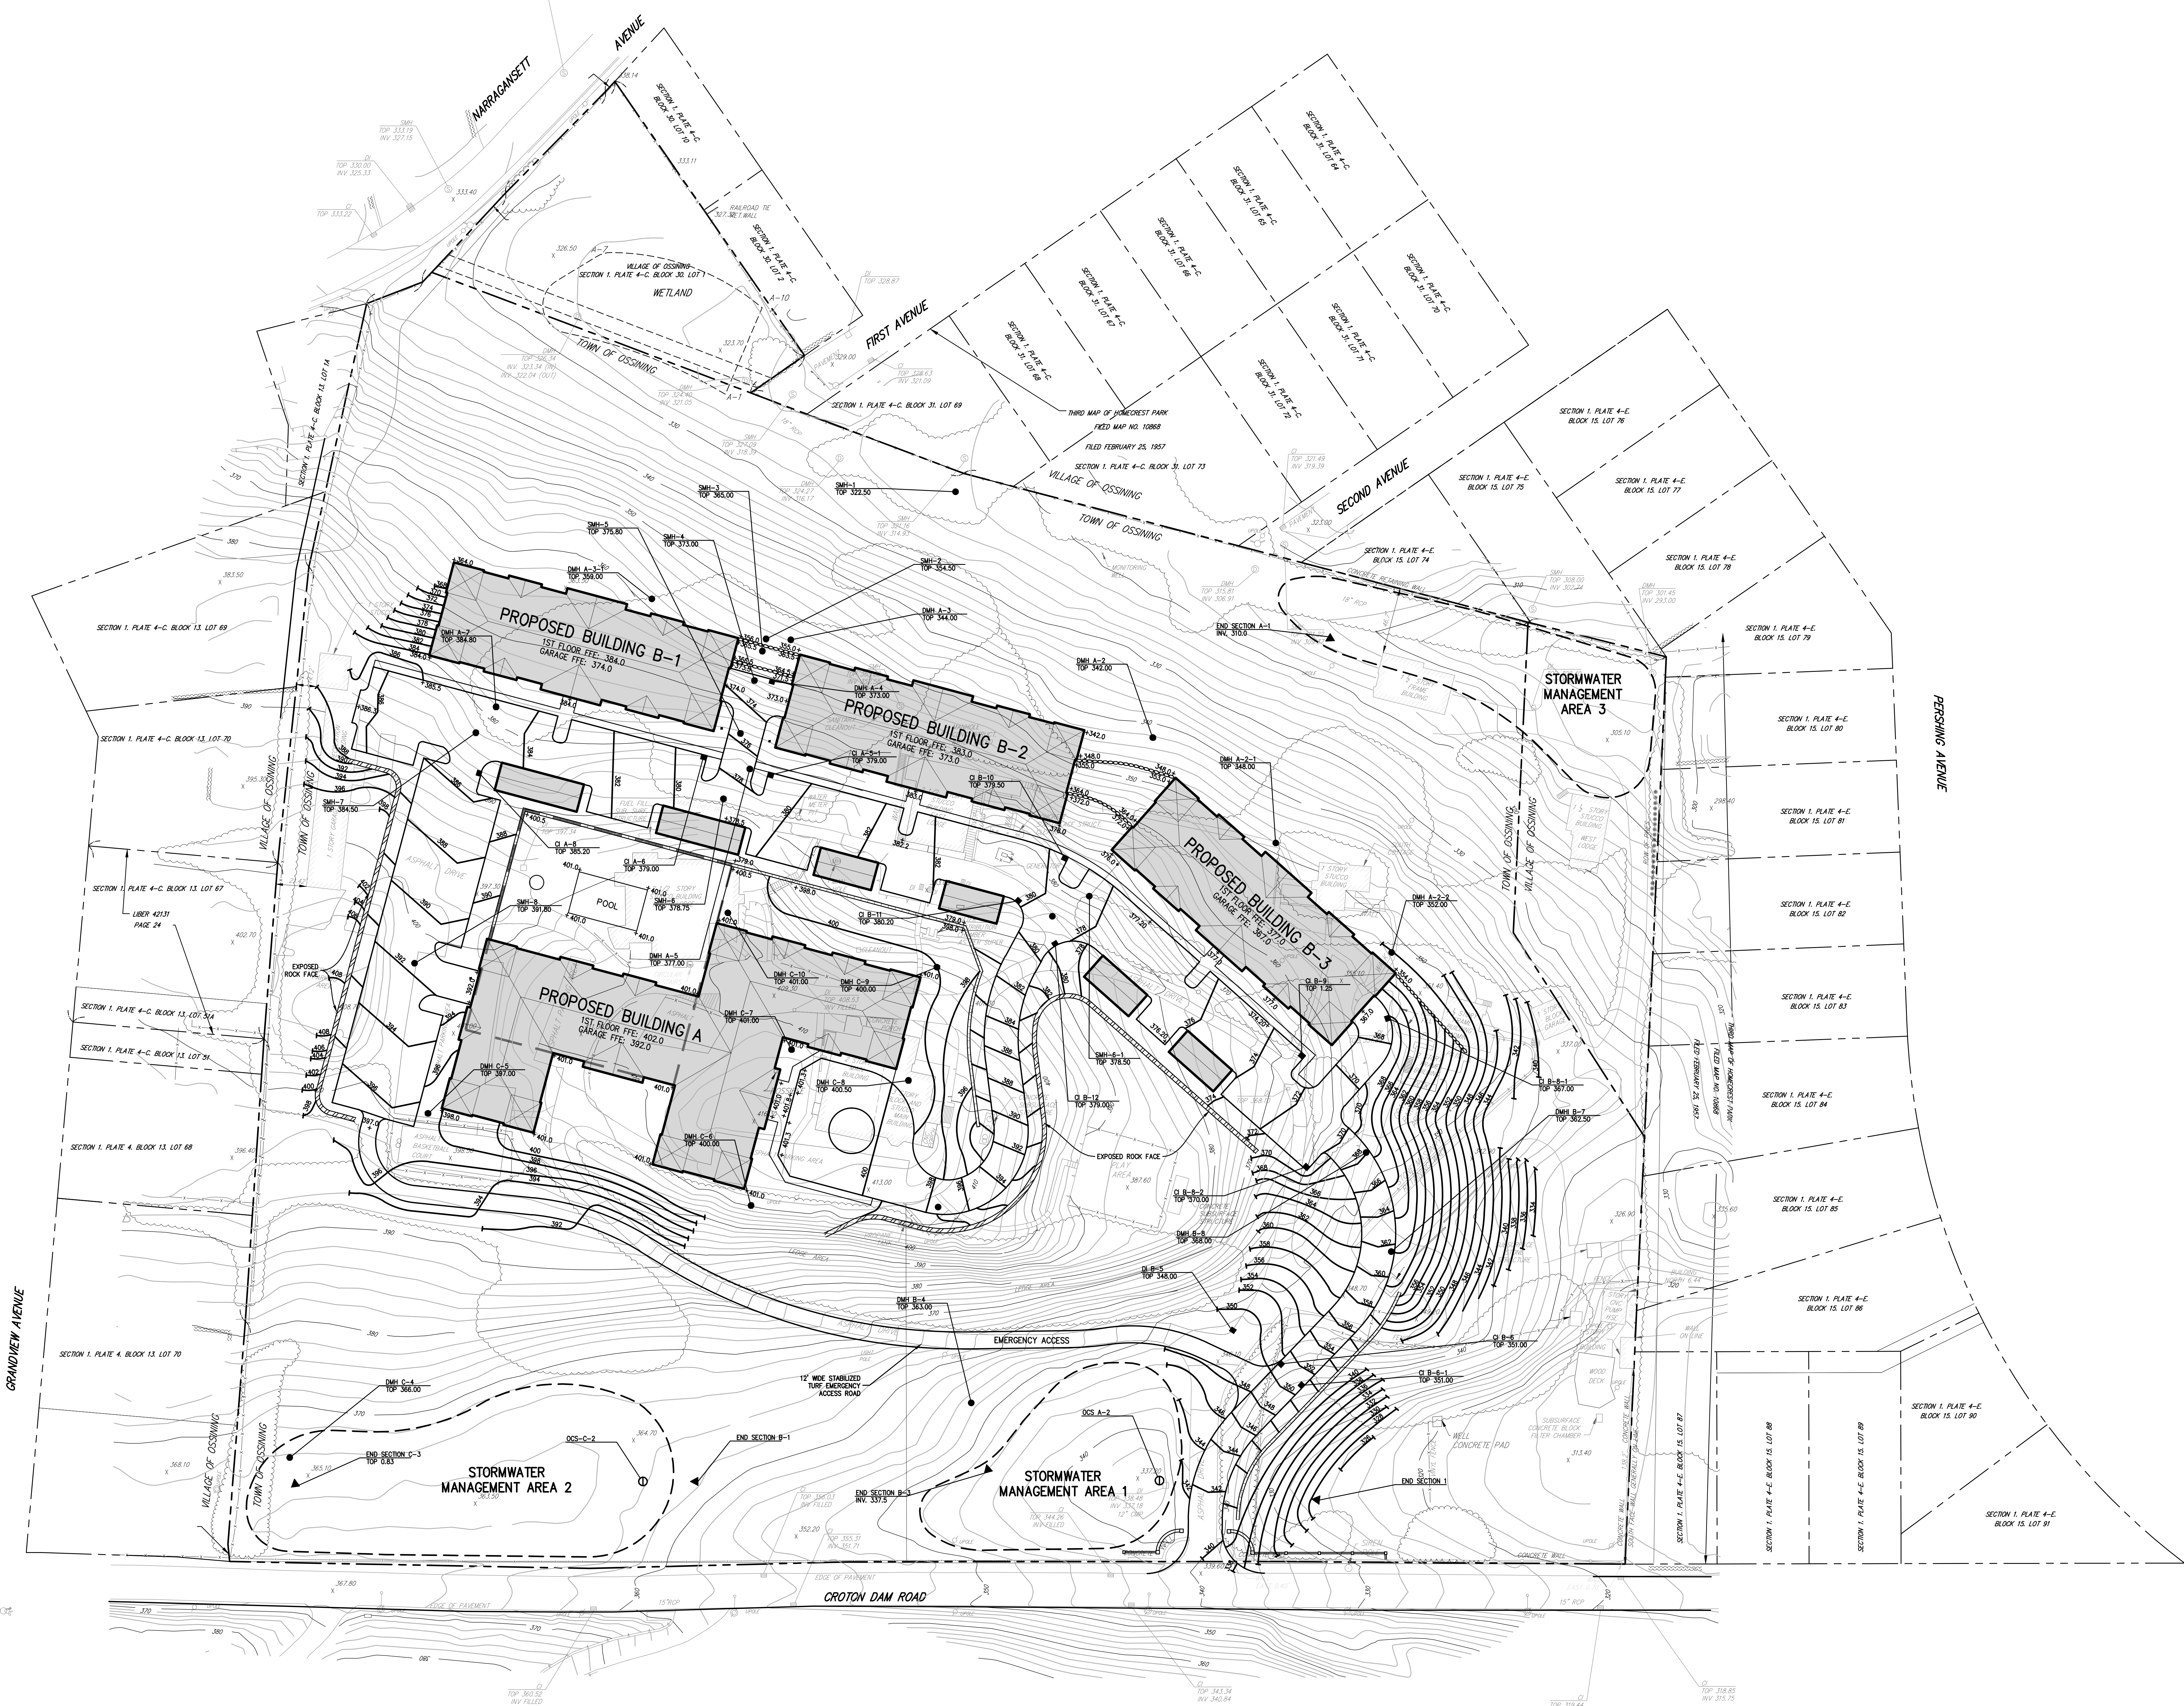

NOTES:
1. EXISTING CONDITIONS SHOWN ON THIS PLAN HAVE BEEN TAKEN FROM SURVEY TITLED, "TOPOGRAPHY OF PROPERTY PREPARED FOR HONANIAN ENTERPRISES, INC.", PREPARED BY THOMAS C. WHEATTS LAND SURVEYORS, P.C., DATED 02/27/2006.

APPLICANT/TOWN: GLENCO
9 RIDE ROAD
BRONXVILLE, NY 10708

ARCHITECT: MINNO WASKO
80 LAMBERT LANE
LAMBERTVILLE, NEW JERSEY 08550

JMC Planning, Engineering, Landscape Architecture & Land Surveying, PLLC
JMC Site Development Consultants, Inc.
John Myer Consulting, Inc.
120 BEDFORD ROAD • ARDUR, IN 46004
voice 914.273.5225 • fax 914.273.2102
www.jmcplc.com

CONCEPTUAL SITE GRADING PLAN
RIVER KNOLL
40
TOWN OF OSSING, NEW YORK

ANY ALTERATION OF PLANS, SPECIFICATIONS, PLATS AND REPORTS BEARING THE SEAL OF A LICENSED PROFESSIONAL ENGINEER OR LICENSED LAND SURVEYOR IS A VIOLATION OF SECTION 7209 OF THE NEW YORK STATE EDUCATION LAW, EXCEPT AS PROVIDED FOR BY SECTION 7209, SUBSECTION 2.

Drawn: JSJ Approved: AG
Scale: 1" = 40'
Date: 10/02/2015
Project No: 15064
100%-DE QUD QAD:ar
SP-3