



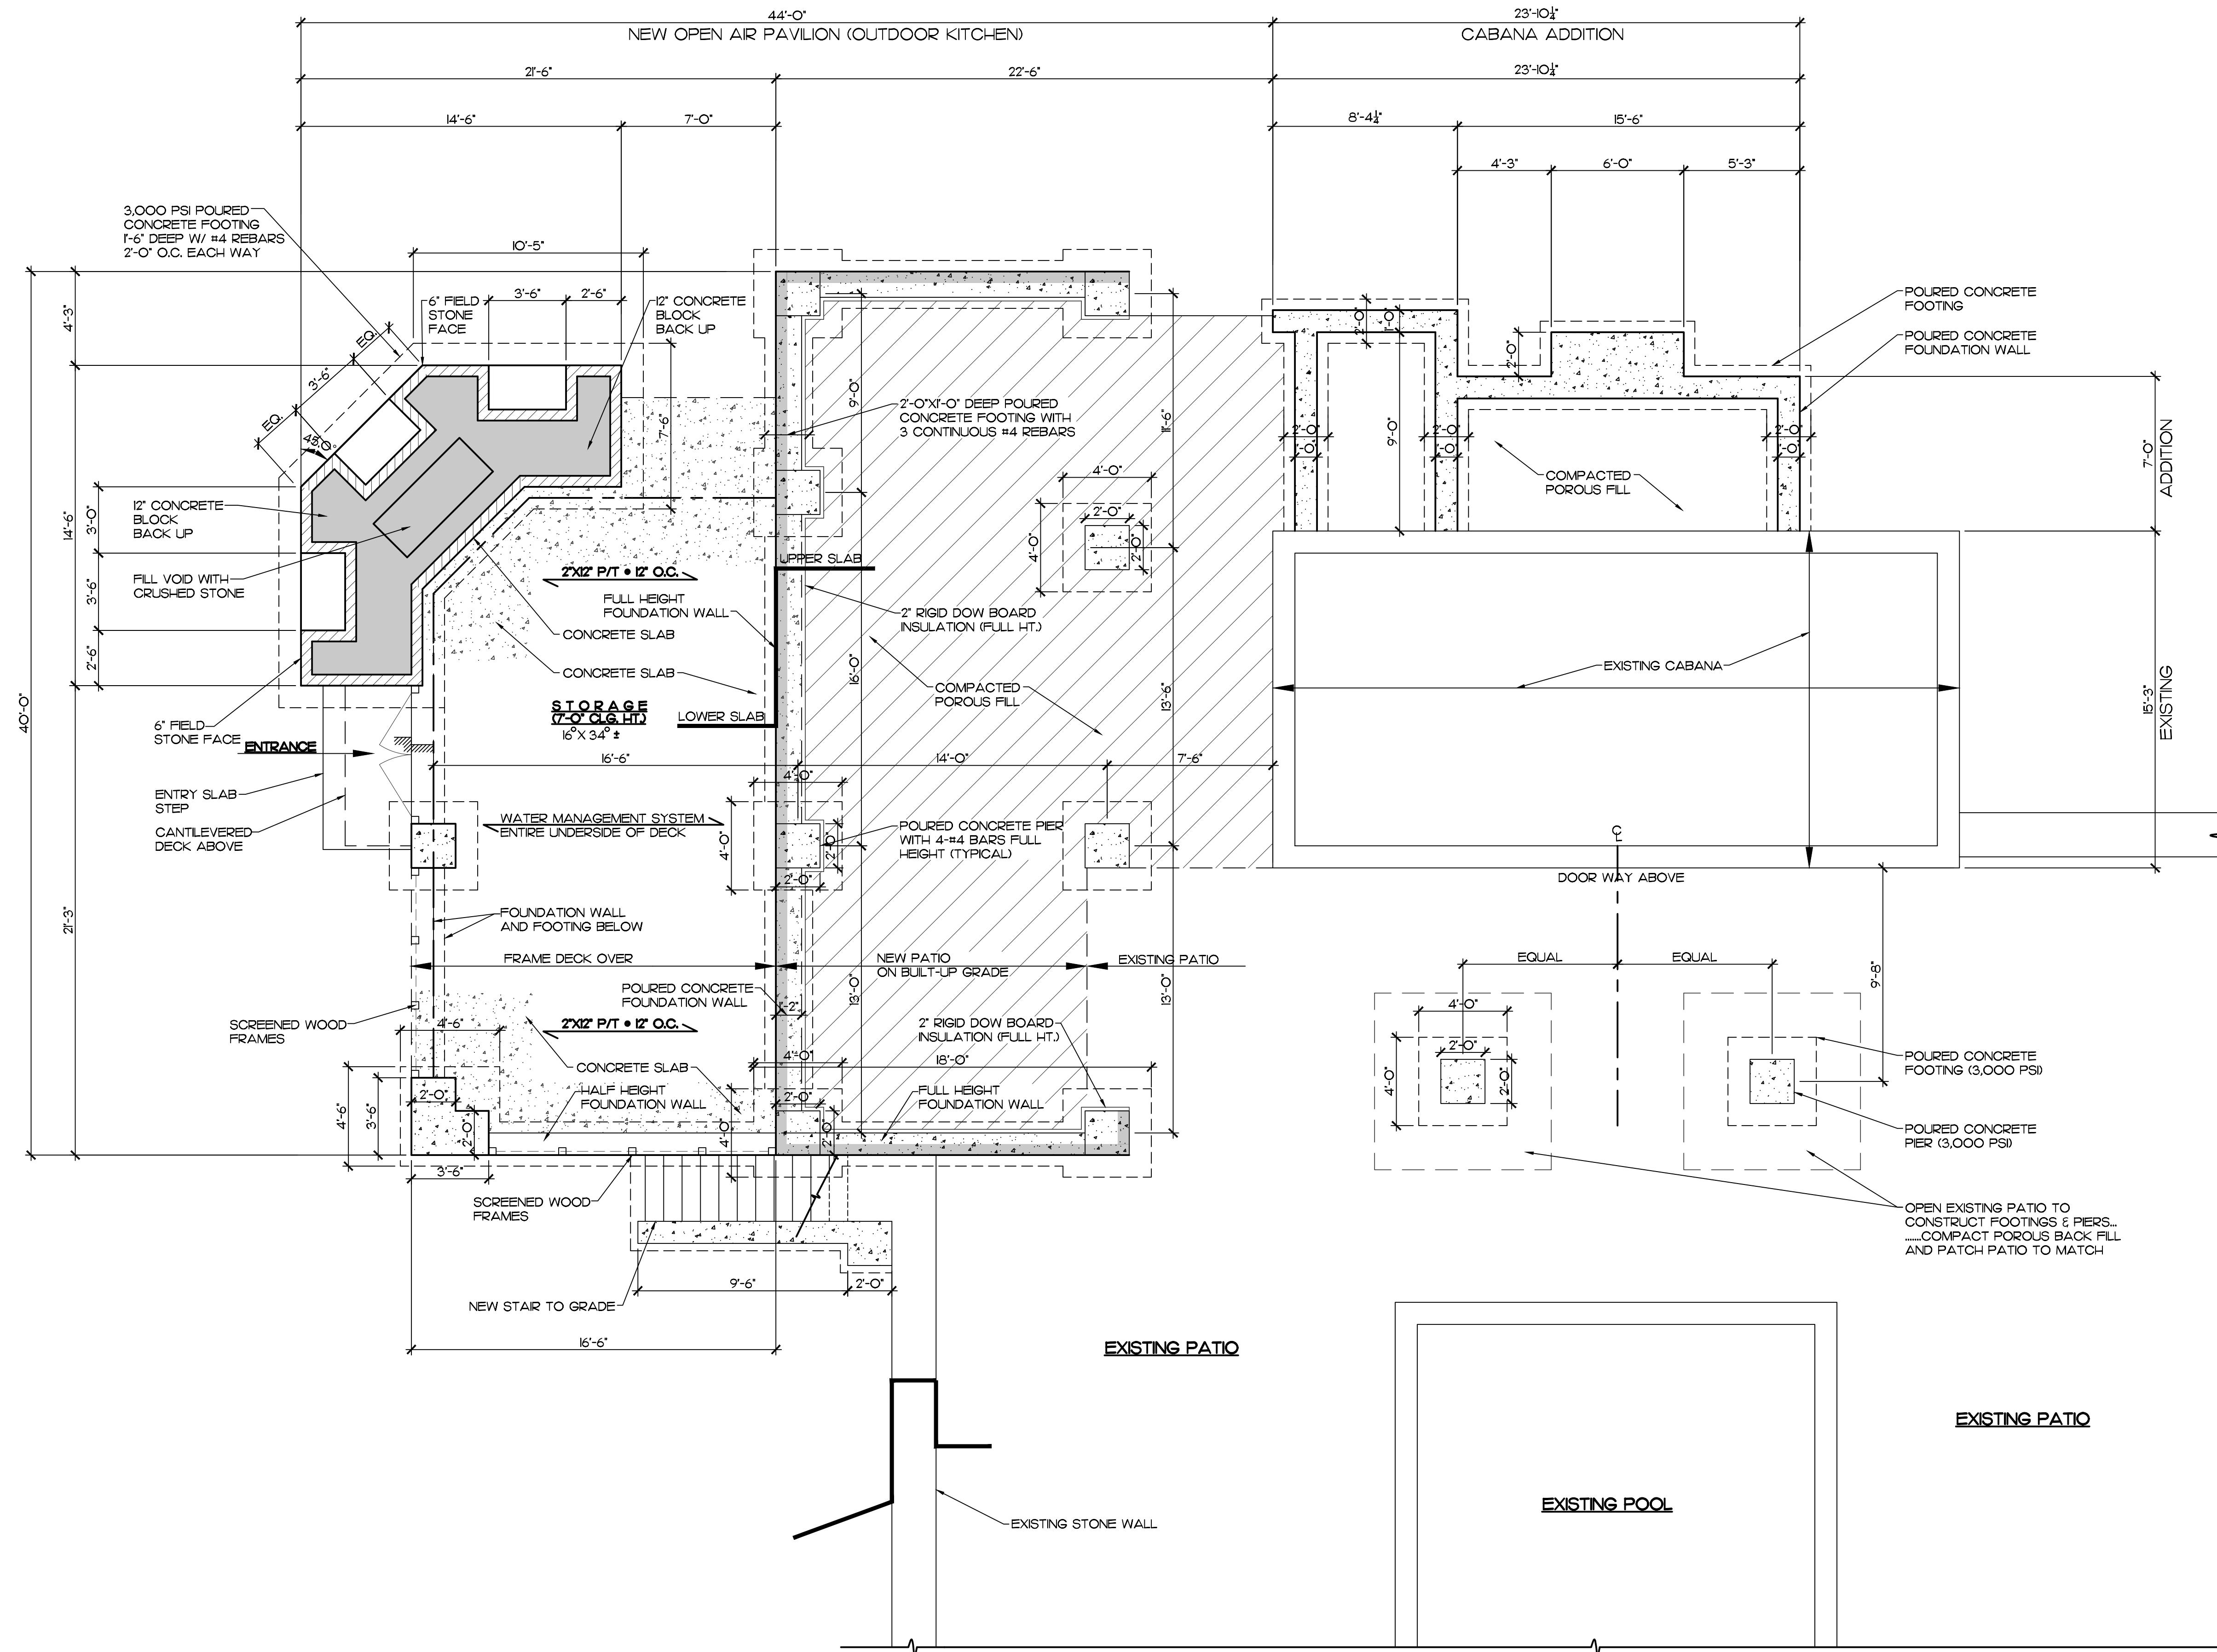

1 FOUNDATION PLAN
A-2 SCALE: 1/4"=1'-0"

PHILLIP CERADINI ARCHITECT
120 KISCO AVENUE
MT. KISCO, NEW YORK
10549 914-666-0547
WWW.PHILLIPCERADINI.COM

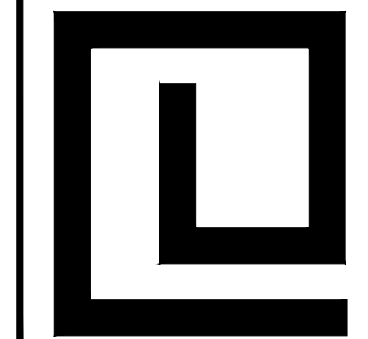

FOUNDATION PLAN
PROPOSED OUTDOOR KITCHEN GRILLE
AND EXISTING POOL CABANA
GARTHE / VARGAS
13 TAVANO ROAD OSSING, NEW YORK

SCALE:
DSGN/DRM:
PH 1 APPR'D:
PH 2 APPR'D:
PH 3 APPR'D:
CK'D BY:
CAD #:
PRINT DATE: NOVEMBER 10, 2022

SHEET No.
A-2