



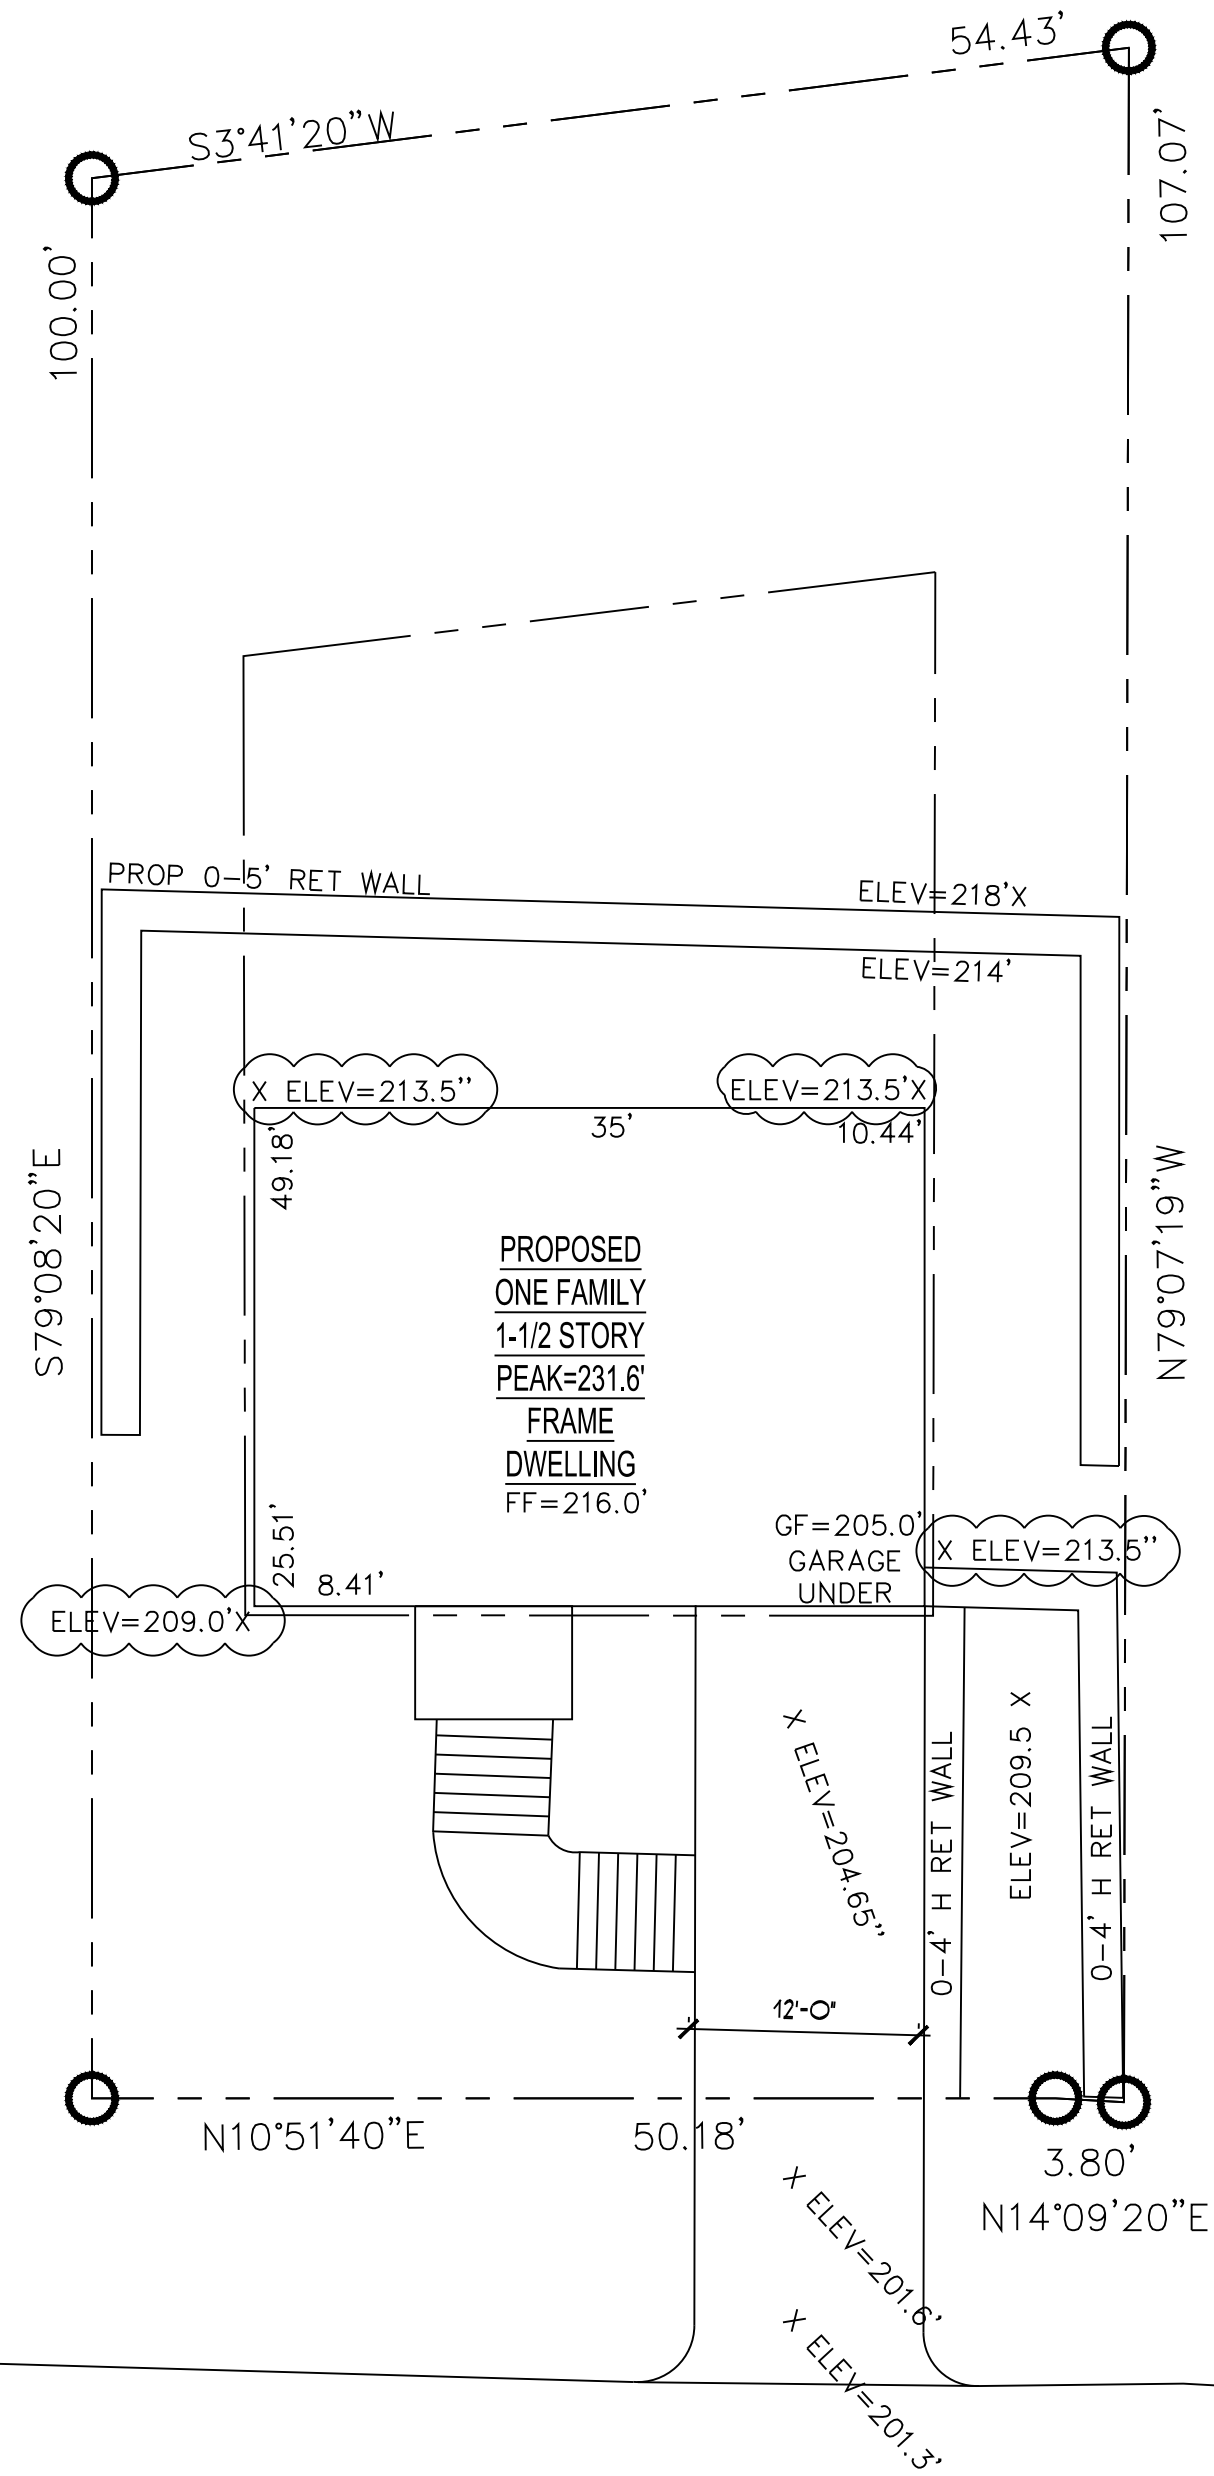


OLD ALBANY POST ROAD

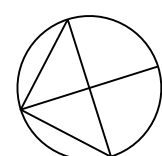

PROPOSED SITE PLAN

1"=10'-0"

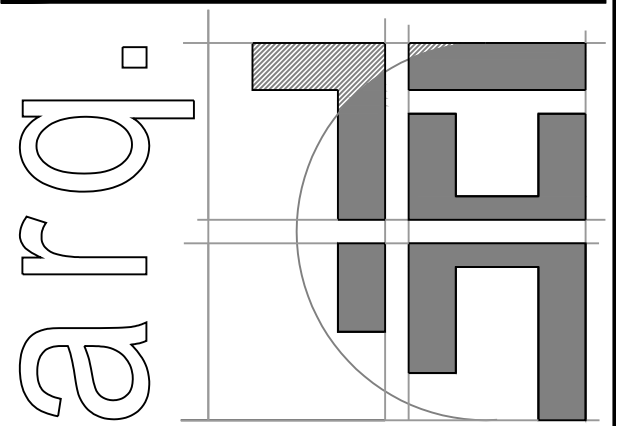

ARQ. HT Design Group

ARCHITECTURE - PLANNING

© ALL RIGHTS RESERVED
100 EXECUTIVE BLVD, SUITE 204
OSSINING, NY 10562
PHONE: (914) 944-3377 FAX (866) 567-6240

JORGE B. HERNANDEZ R.A. A.I.A.

LICENSE NUMBER: 030424-1

CERTIFICATE NUMBER: 0117404

31 EASTVIEW DRIVE
NEW FAIRFIELD, CONNECTICUT 06812-000

REVISIONS	DATE	BY

PROJECT:

NEW HOME
CONSTRUCCION

PROJECT ADDRESS:

52 OLD ALBANY
POST RD
OSSINING NY, 10562


DOB EXAMINER SIGNATURE:



DOB BSCAN STICKER:



SEAL & SIGNATURE

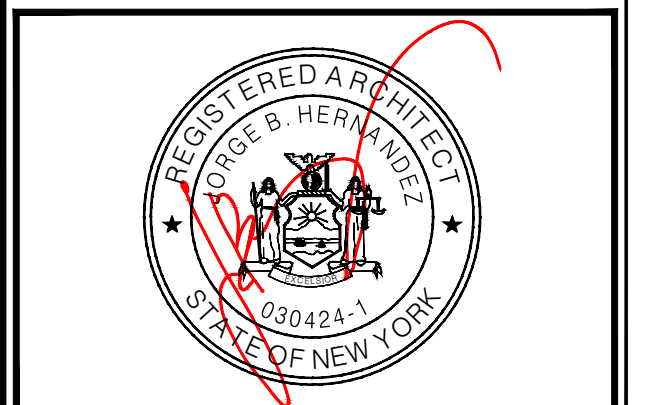

DRAWING TITLE:

PROPOSED SITE PLAN

DATE: 10/31/2018	DWG. NO.: S-1
PROJECT NO: 18076	CAD FILE NO.: 1 OF 3
DRAWING BY: SC AC PF MD	
CHECKED BY: JBH	




EXISTING SITE CONDITIONS

NTS



PROPOSED SITE CONDITIONS

NTS

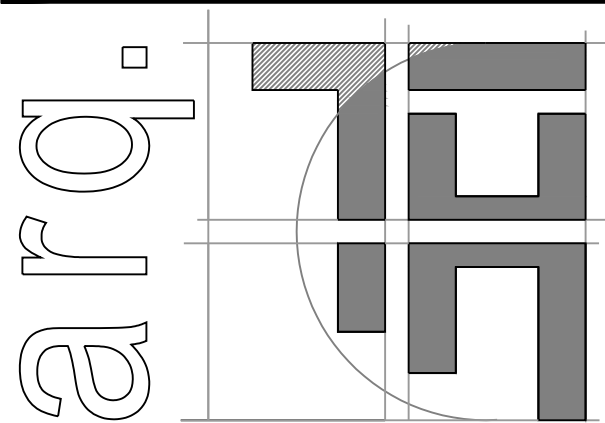

ARQ. HT Design Group
ARCHITECTURE - PLANNING
© ALL RIGHTS RESERVED
100 EXECUTIVE BLVD, SUITE 204
OSSINING, NY 10562
PHONE: (914) 944-3377 FAX (866) 567-6240

JORGE B. HERNANDEZ R.A. A.I.A.
LICENSE NUMBER: 030424-1
CERTIFICATE NUMBER : 0117404
31 EASTVIEW DRIVE
NEW FAIRFIELD, CONNECTICUT 06812-000

REVISIONS	DATE	BY


PROJECT:
NEW HOME
CONSTRUCCION

PROJECT ADDRESS:
52 OLD ALBANY
POST RD
OSSINING NY, 10562

DOB EXAMINER SIGNATURE:

DOB BSCAN STICKER:

SEAL & SIGNATURE

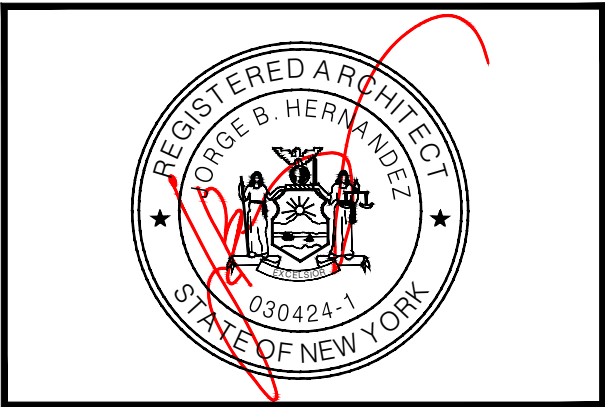


DRAWING TITLE:
EXIST. & PROPOSED VIEW

DATE: 10/31/2018	DWG. NO.: A=1
PROJECT NO: 18076	
DRAWING BY: SC AC PF MD	CAD FILE NO.: 2 OF 3
CHECKED BY: JBH	



PROPOSED SITE SECTION

NTS

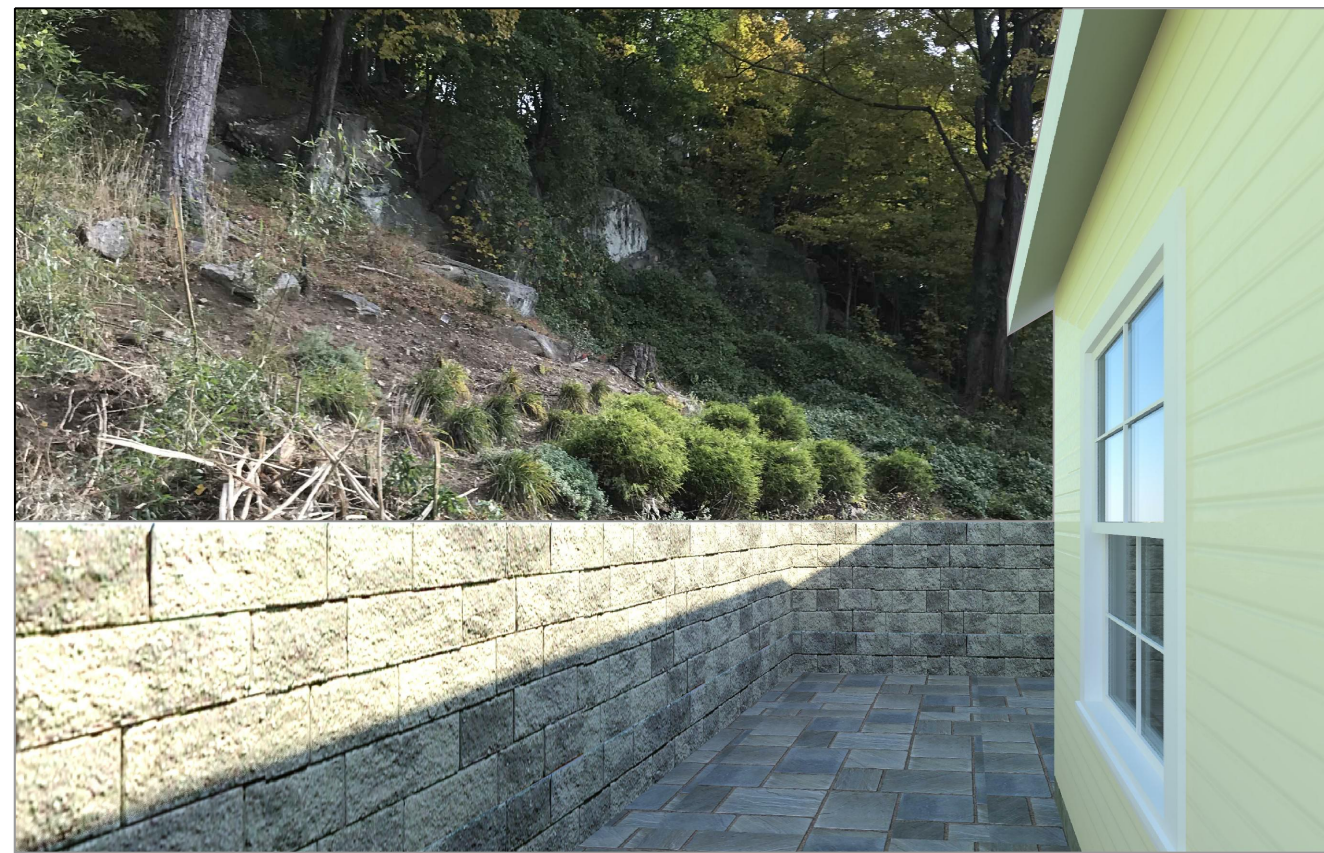

REAR SIDE

NTS



RETAINING WALLS ON SITE SOUTH FACADE

NTS




REAR SIDE LEFT VIEW

NTS




RETAINING WALLS ON SITE NORTH FACADE

NTS

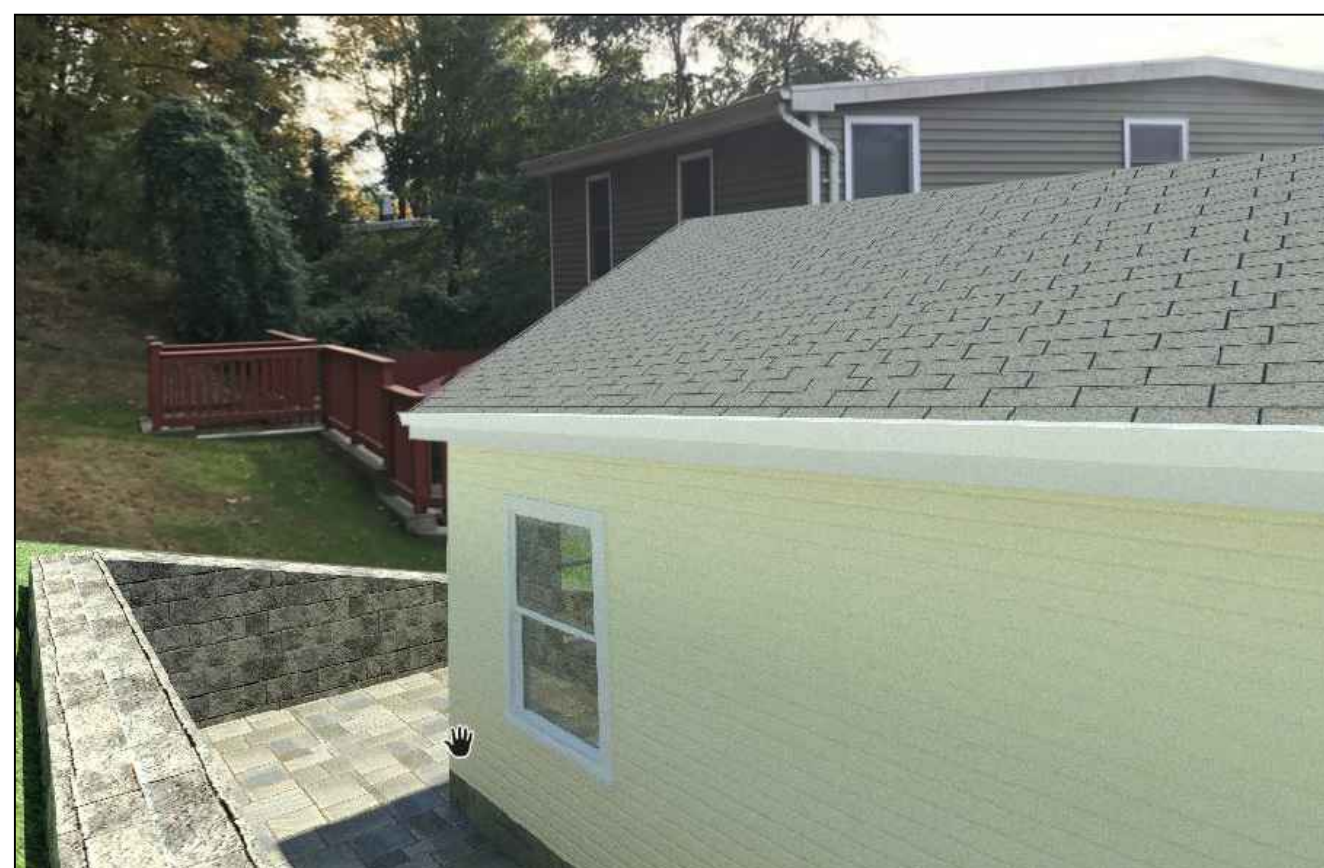

REAR SIDE RIGHT VIEW

NTS

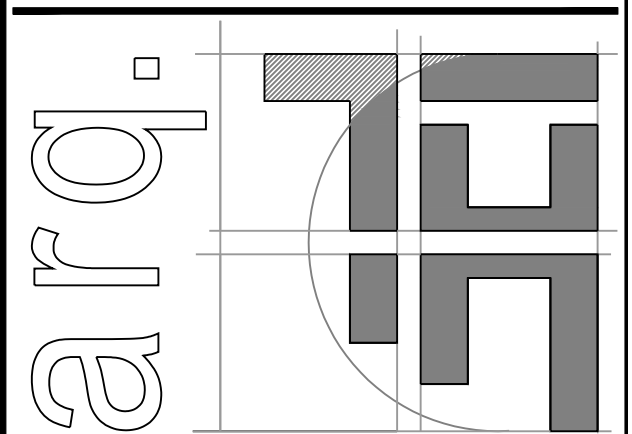

ARQ. HT Design Group

ARCHITECTURE - PLANNING

© ALL RIGHTS RESERVED
100 EXECUTIVE BLVD, SUITE 204
OSSINING, NY 10562
PHONE: (914) 944-3377 FAX (866) 567-6240

JORGE B. HERNANDEZ R.A. A.I.A.

LICENSE NUMBER: 030424-1

CERTIFICATE NUMBER: 0117404

31 EASTVIEW DRIVE
NEW FAIRFIELD, CONNECTICUT 06812-000

REVISIONS	DATE	BY

PROJECT:

NEW HOME
CONSTRUCCION

PROJECT ADDRESS:

52 OLD ALBANY
POST RD
OSSINING NY, 10562


DOB EXAMINER SIGNATURE:



DOB BSCAN STICKER:



SEAL & SIGNATURE

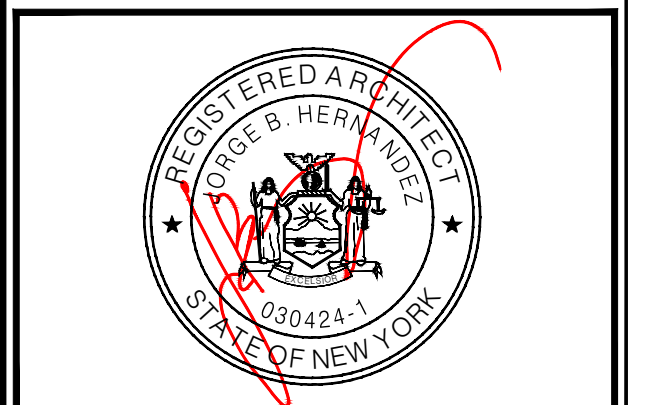

DRAWING TITLE:

PROPOSED VIEWS

DATE: 10/31/2018	DWG. NO.: A-2
PROJECT NO.: 18076	CAD FILE NO.: 3 OF 3
DRAWING BY: SC AC PF MD	
CHECKED BY: JBH	