




1 PROPOSED FRONT ELEVATION
1/4" = 1'-0"

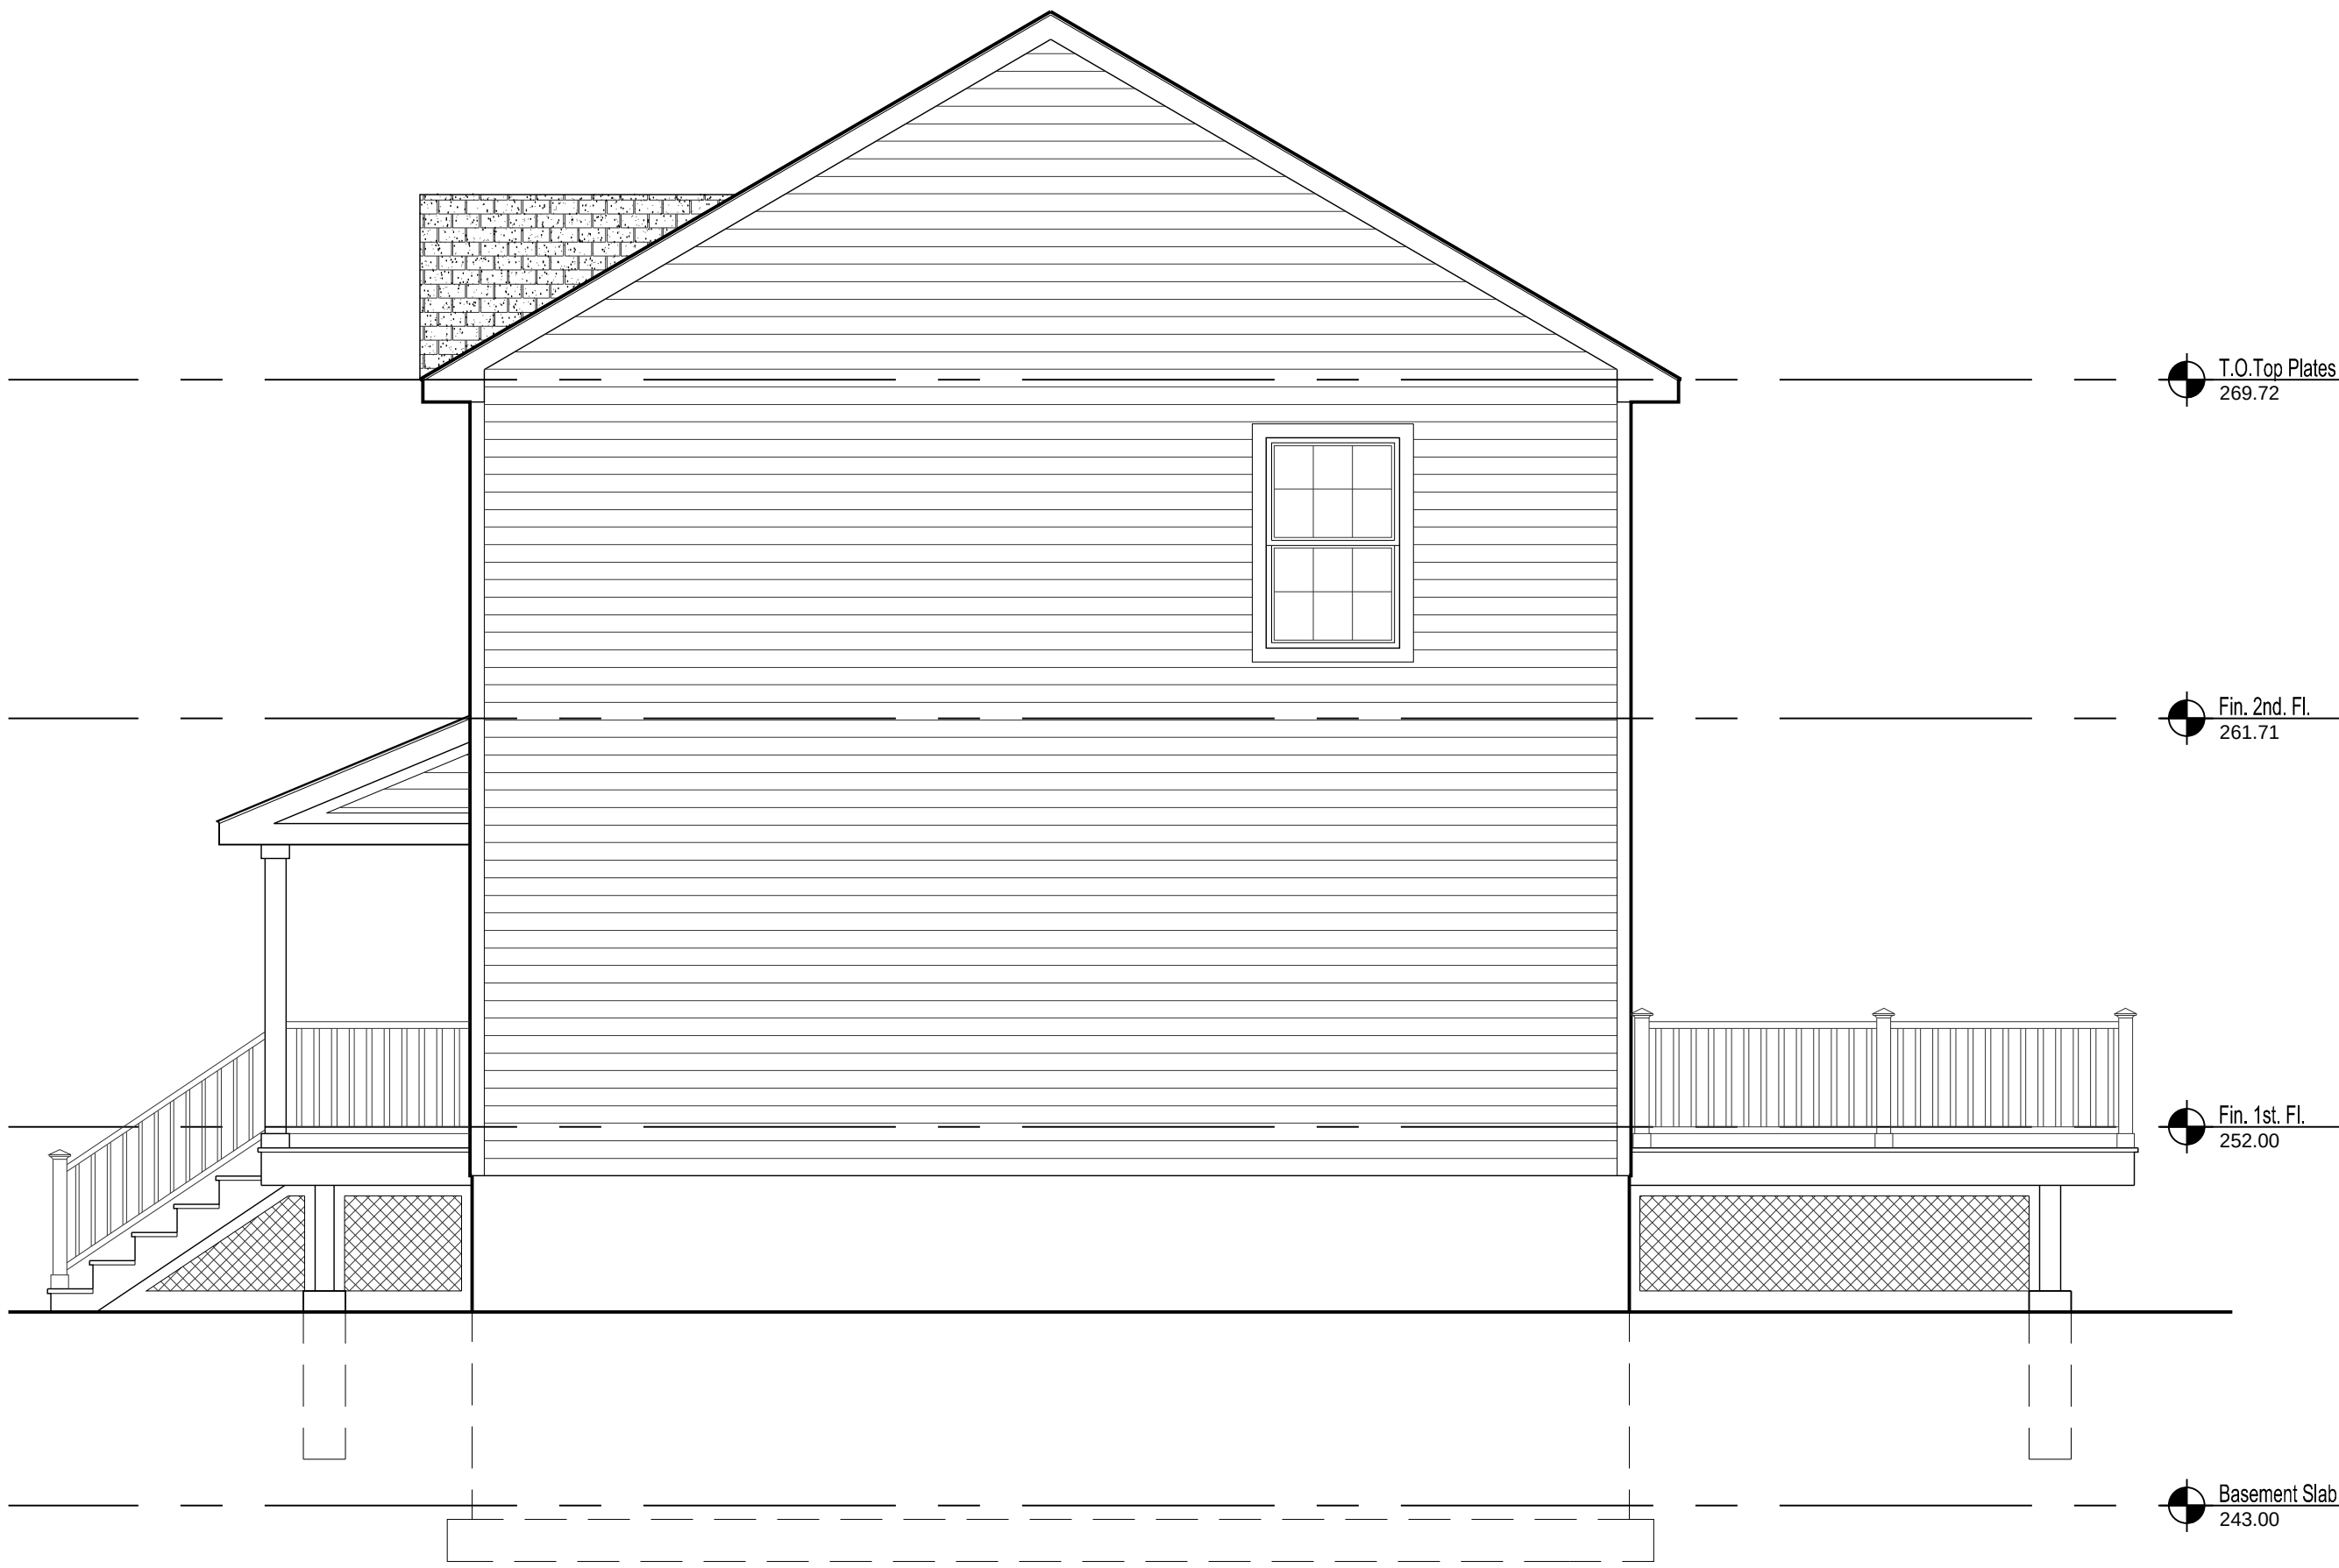

2 PROPOSED RIGHT SIDE ELEVATION
1/4" = 1'-0"



3 PROPOSED REAR ELEVATION
1/4" = 1'-0"



4 PROPOSED LEFT SIDE ELEVATION
1/4" = 1'-0"



Rui F. Arraiano &
Associates, LLC

140 VALLEY STREET, SLEEPY HOLLOW, NY 10591
PHONE: 914.332.9008

IT IS A VIOLATION OF THE LAW FOR ANY PERSON, UNLESS ACTING UNDER THE DIRECTION OF A LICENSED ARCHITECT, TO ALTER AN ITEM IN ANY WAY. IF AN ITEM BEARING THE SEAL OF AN ARCHITECT IS ALTERED, THE ALTERING ARCHITECT SHALL AFFIX TO THIS ITEM THE SEAL AND THE NOTATION "ALTERED BY" FOLLOWED BY HIS/HER SIGNATURE AND THE DATE OF SUCH ALTERATION, AND A SPECIFIC DESCRIPTION OF THE ALTERATION.

REV.	DATE	COMMENT
1	11-11-19	AS PER BLDG. DEP

PROPOSED EXTERIOR ELEVATIONS

PROPOSED 2 STORY RESIDENCE FOR :


JOHN MARRIC C O
125 MORNINGSIDE DRIVE
OSSINING , NEW YORK 10591

SHEET TITLE:

PROJECT INFO:

PROJECT #: 20001
DATE: February 20, 2020
SCALE: AS NOTED
DRAWN BY: RFA, DFA

SEAL:

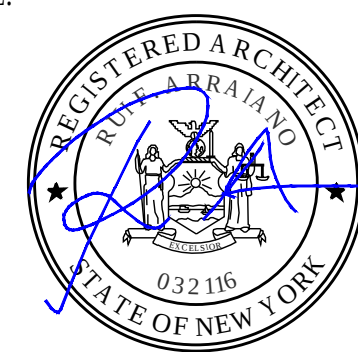

DRAWING:

PD-4