



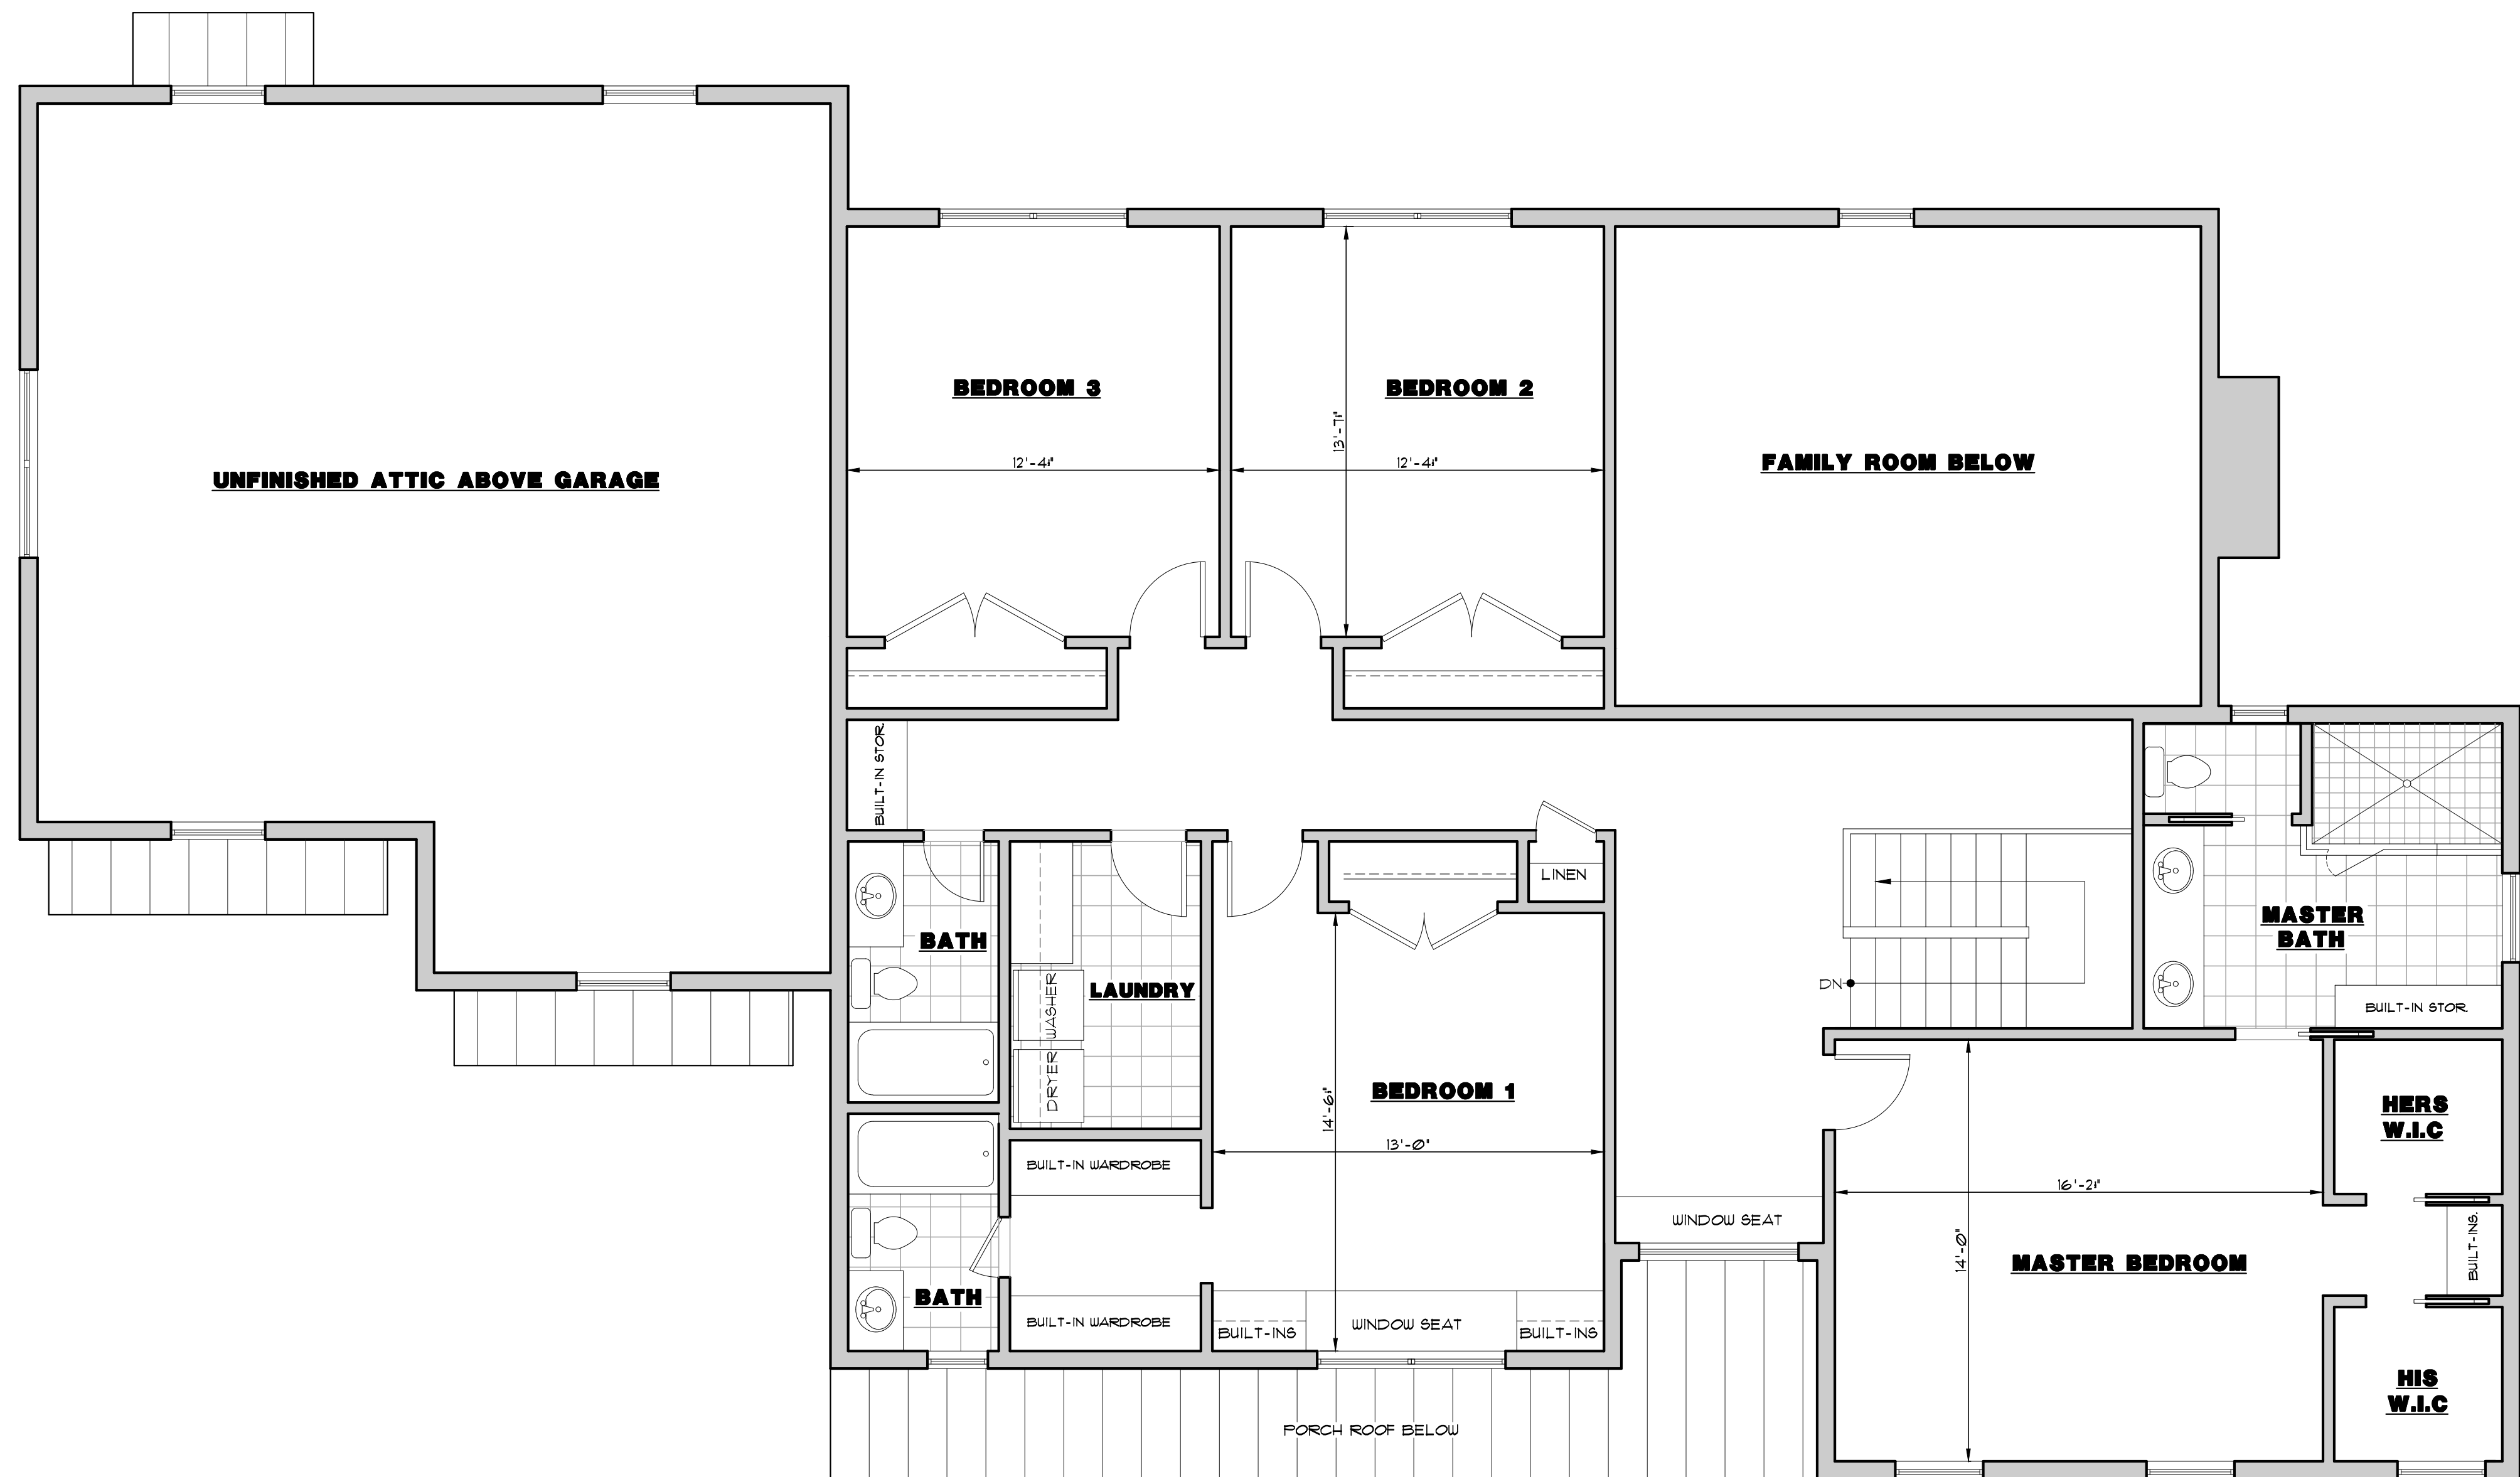

PROPOSED SECOND FLOOR PLAN
±1,500 SQ. FT. SCALE: 1/4" = 1'-0"

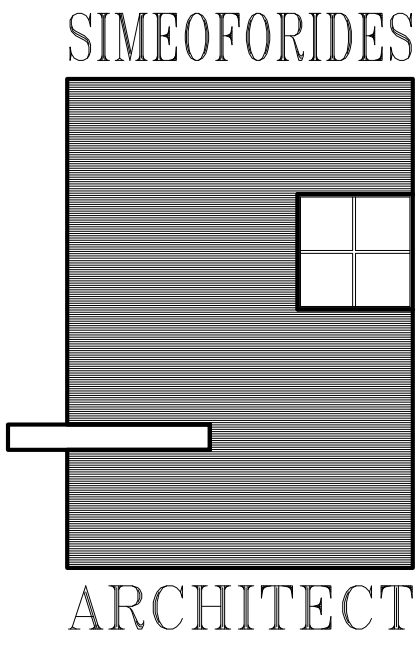

William Simeoforides Architect
TWO SOMERSTOWN ROAD
OSSINING, NEW YORK 10562
TEL. 914.260.5487 FAX.914.432.7140
EMAIL. simeoarchitect@optimum.net

	5 JULY '21	REVISIONS AND ARB ISSUE
	7 MAY '21	ELEVATIONS - REVISED
	23 APRIL '21	CLIENT SCALED DOWN REVISIONS
	5 MAR '21	CLIENT REVISIONS
	19 FEB '21	CLIENT REVISED/REVIEW ISSUE
NO.	DATE	ISSUE/REVISION

CLIENT/LOCATION:
CAPASSO RESIDENCE
34 McCARTHY DRIVE
OSSINING, NEW YORK

DRAWING:
SECOND FLOOR PLAN

SEAL	SCALE*
	AS NOTED
	DATE:
	15 FEB 2021
	BY:
	W.S.
SK-1B	