



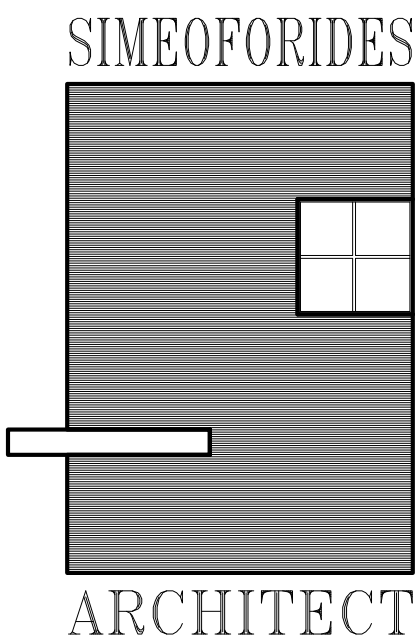


William Simeoforides Architect
TWO SOMERSTOWN ROAD
OSSINING, NEW YORK 10562
TEL. 914.260.5487 FAX.914.432.7140
EMAIL. simeoarchitect@optimum.net

CLIENT/LOCATION:
CAPASSO RESIDENCE
34 McCARTHY DRIVE
OSSINING, NEW YORK

DRAWING:
REAR (EAST) ELEVATION
SIDE (NORTH) ELEVATION

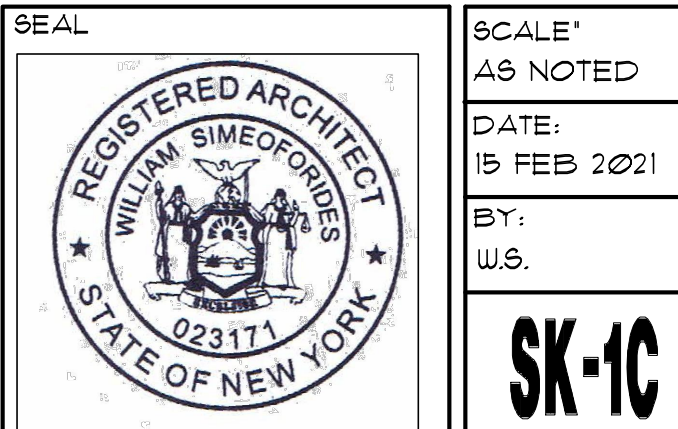

NO.	DATE	ISSUE/REVISION
5 JULY '21		REVISIONS AND ARB ISSUE
7 MAY '21		ELEVATIONS - REVISED
23 APRIL '21		CLIENT SCALED DOWN REVISIONS
5 MAR '21		CLIENT REVISIONS
19 FEB '21		CLIENT REVISED/REVIEW ISSUE

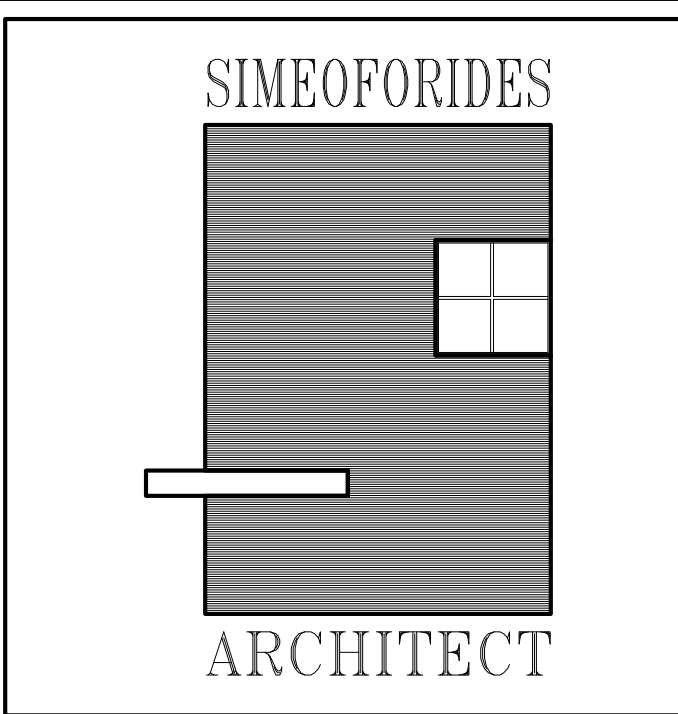


FRONT ELEVATION

SCALE: 1/4" = 1'-0"



LEFT SIDE ELEVATION

SCALE: 1/4" = 1'-0"

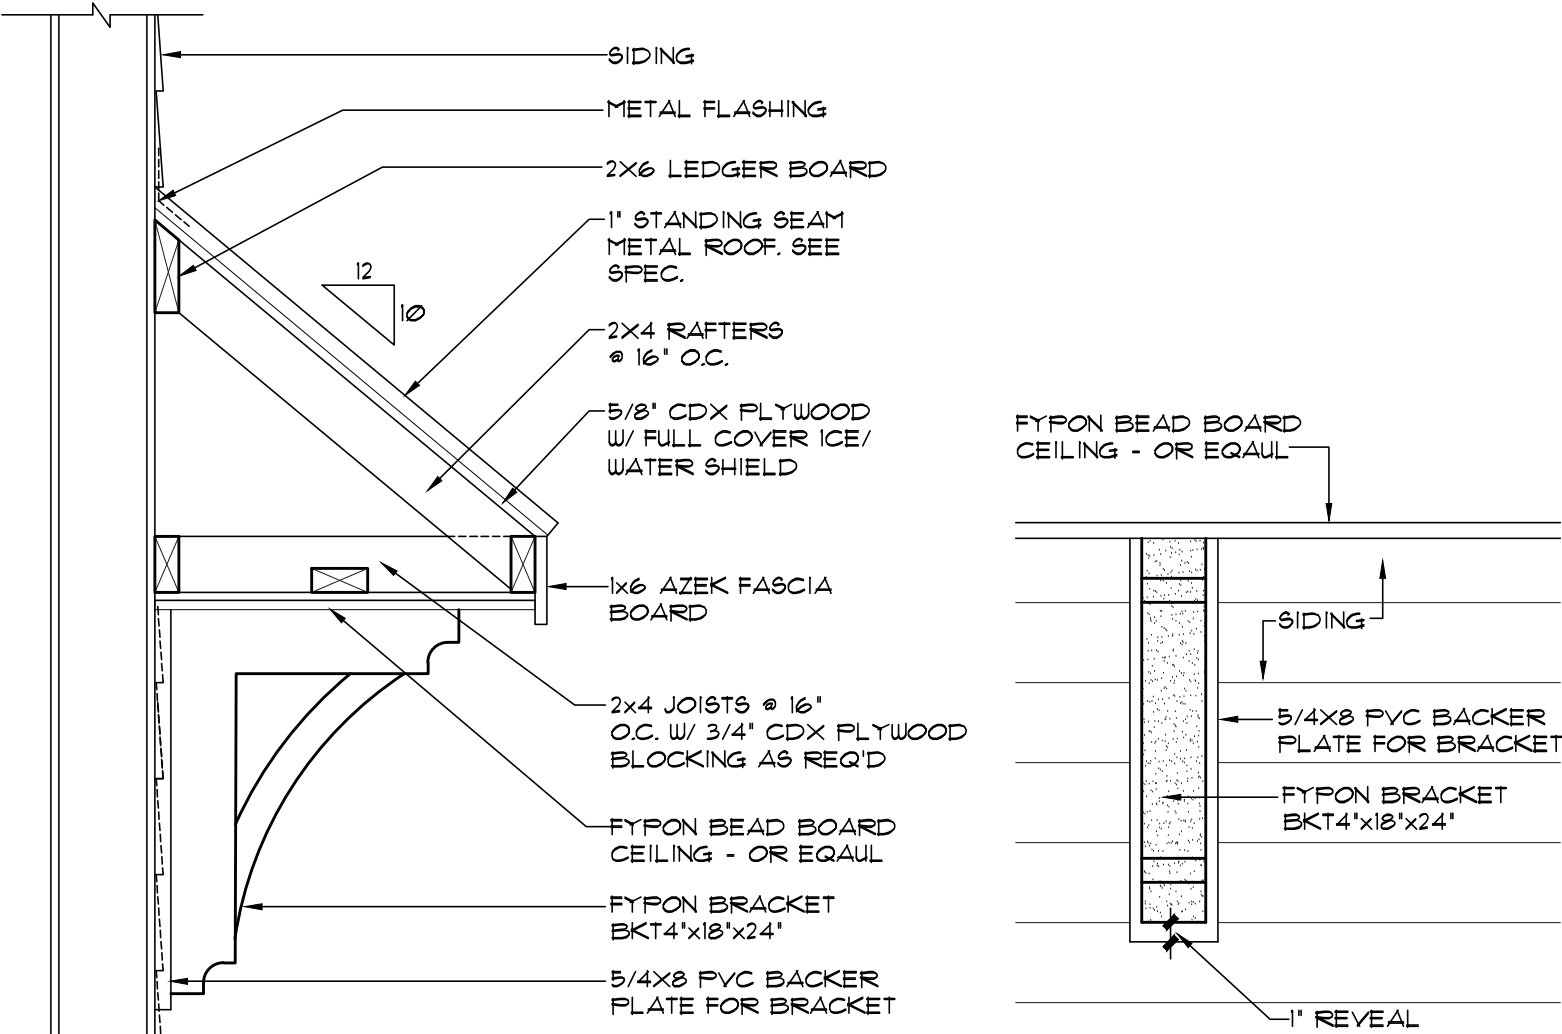

SECTION VIEW

FRONT VIEW

SCALE: 1" = 1'-0"

1 ROOF BRACKET DETAIL

