





REAR ELEVATION
SCALE: 1/4" = 1'-0"

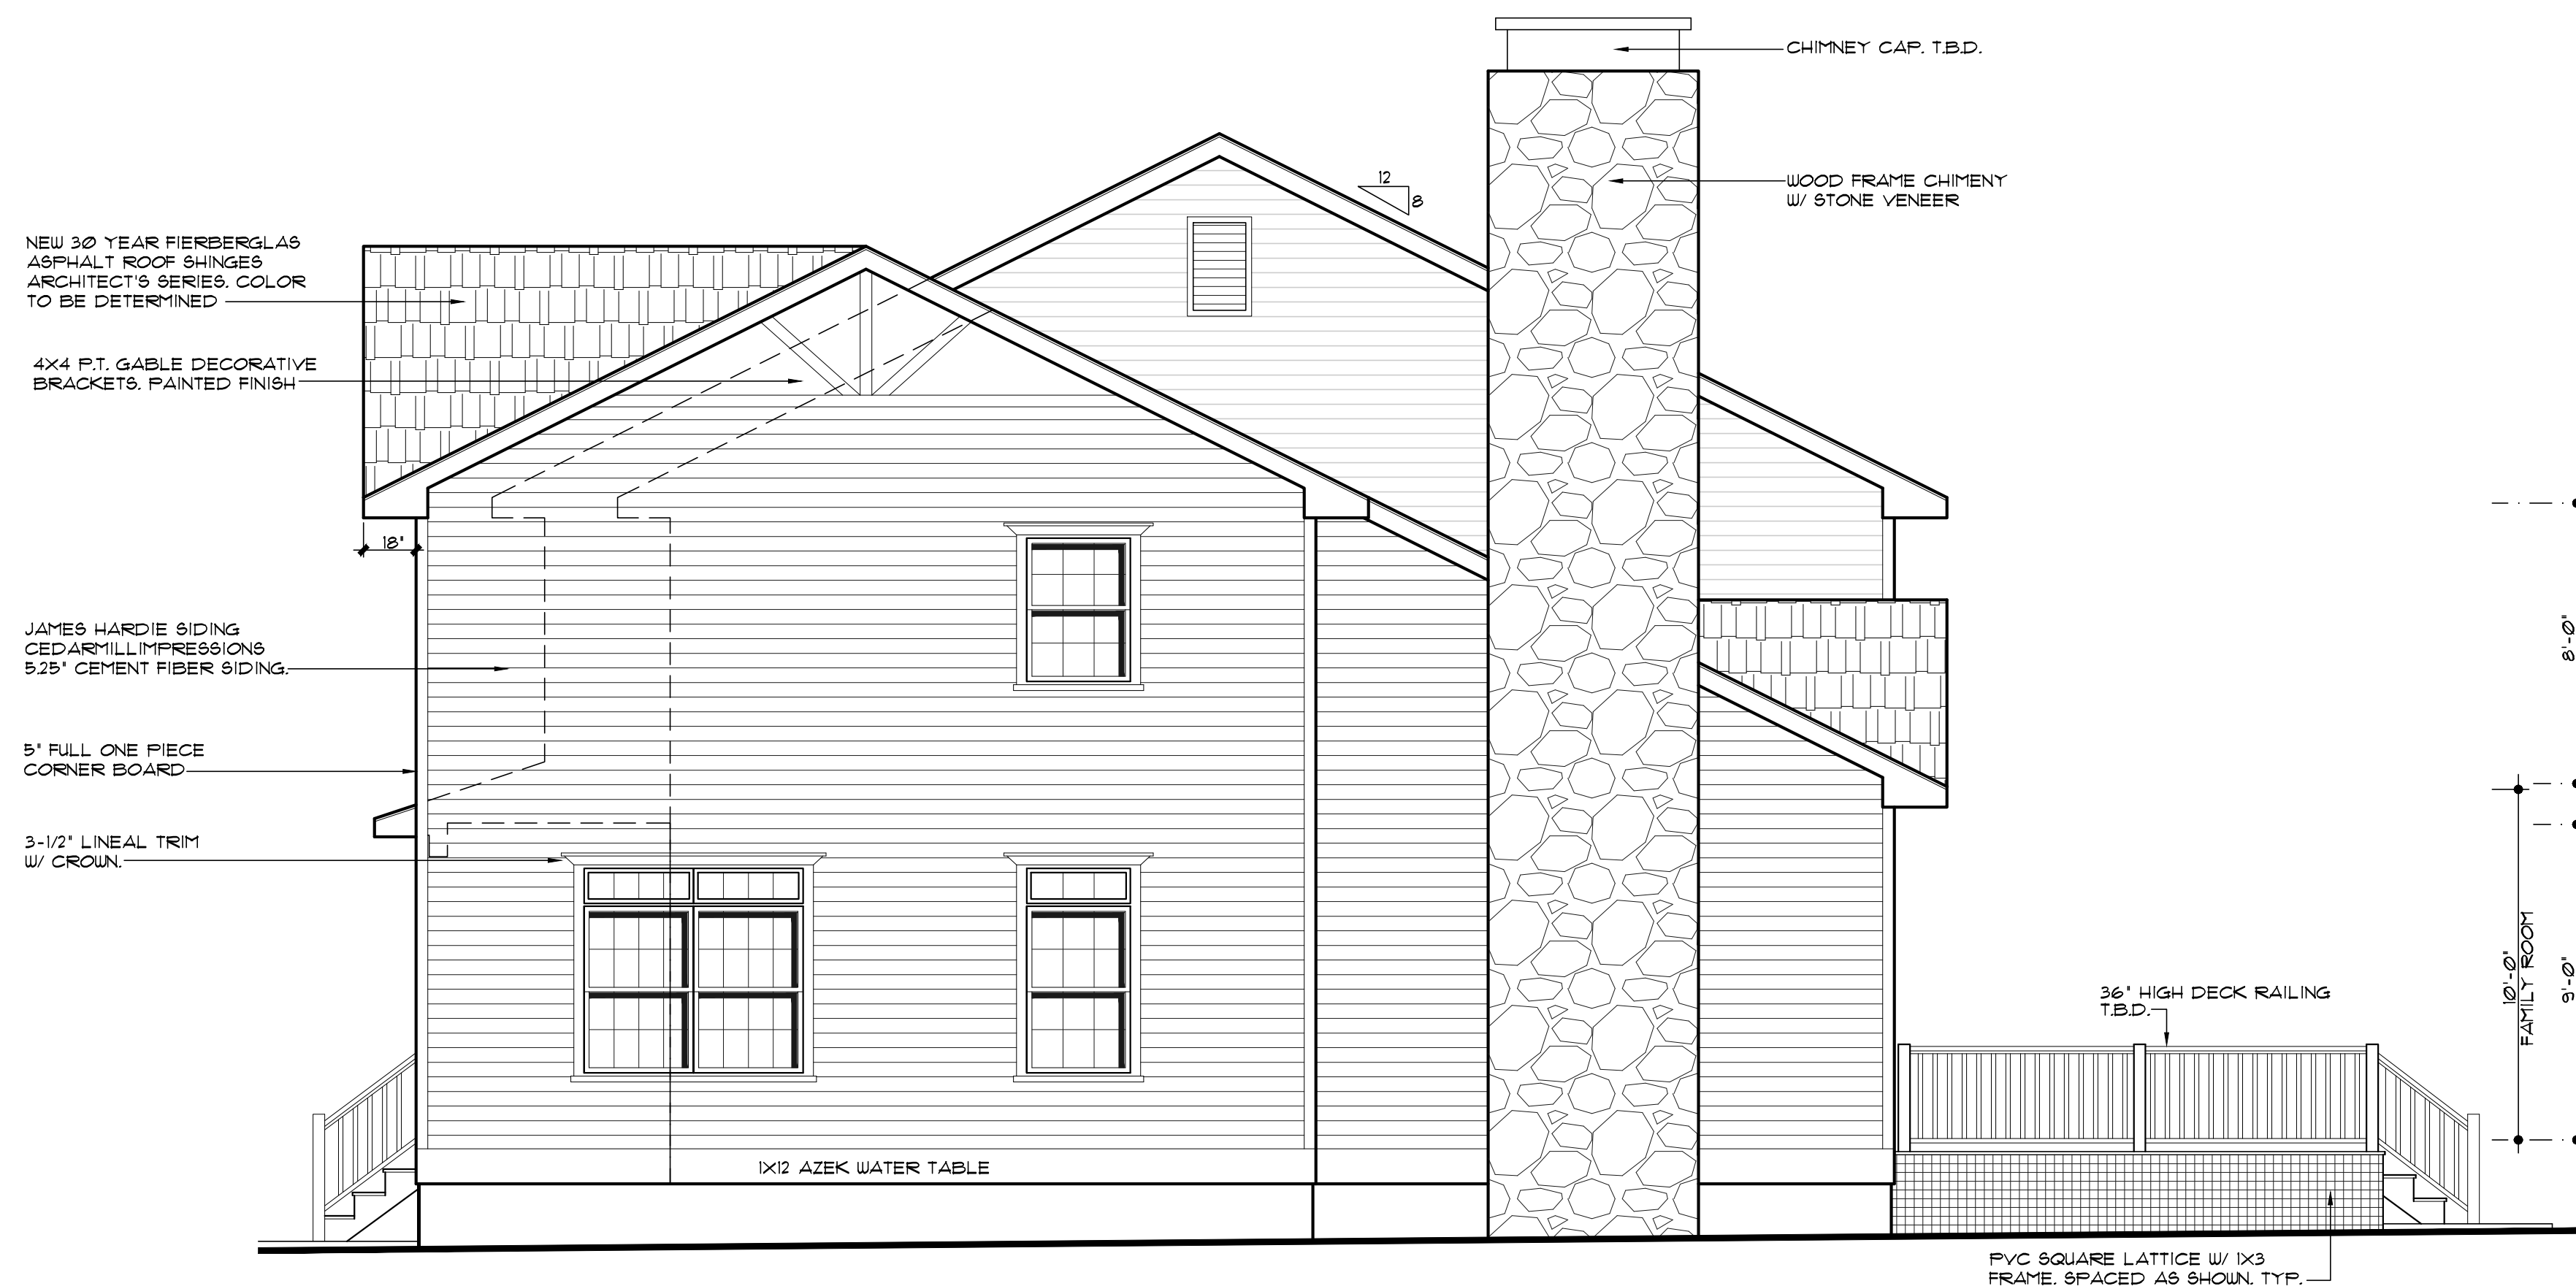

RIGHT SIDE ELEVATION
SCALE: 1/4" = 1'-0"

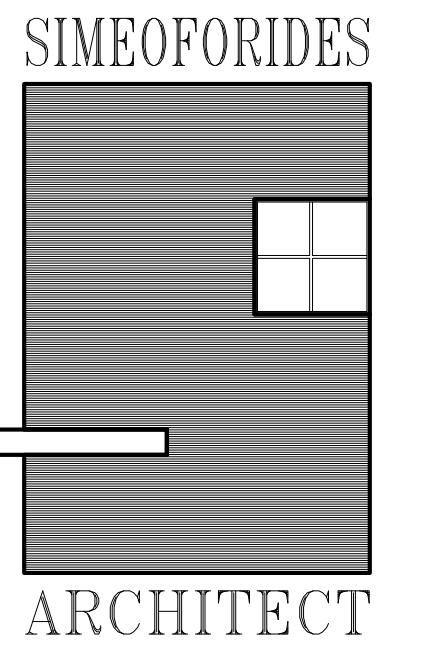

William Simeoforides Architect
TWO SOMERSTOWN ROAD
OSSINING, NEW YORK 10562
TEL. 914.260.5487 FAX.914.432.7140
EMAIL. simeoarchitect@optimum.net

5 JULY '21	REVISIONS AND ARB ISSUE	
7 MAY '21	ELEVATIONS - REVISED	
23 APRIL '21	CLIENT SCALED DOWN REVISIONS	
5 MAR '21	CLIENT REVISIONS	
19 FEB '21	CLIENT REVISED/REVIEW ISSUE	
NO.	DATE	ISSUE/REVISION

CLIENT/LOCATION:
CAPASSO RESIDENCE
34 MCCARTHY DRIVE
OSSINING, NEW YORK

DRAWING:
FRONT (WEST) ELEVATION
SIDE (SOUTH) ELEVATION

