



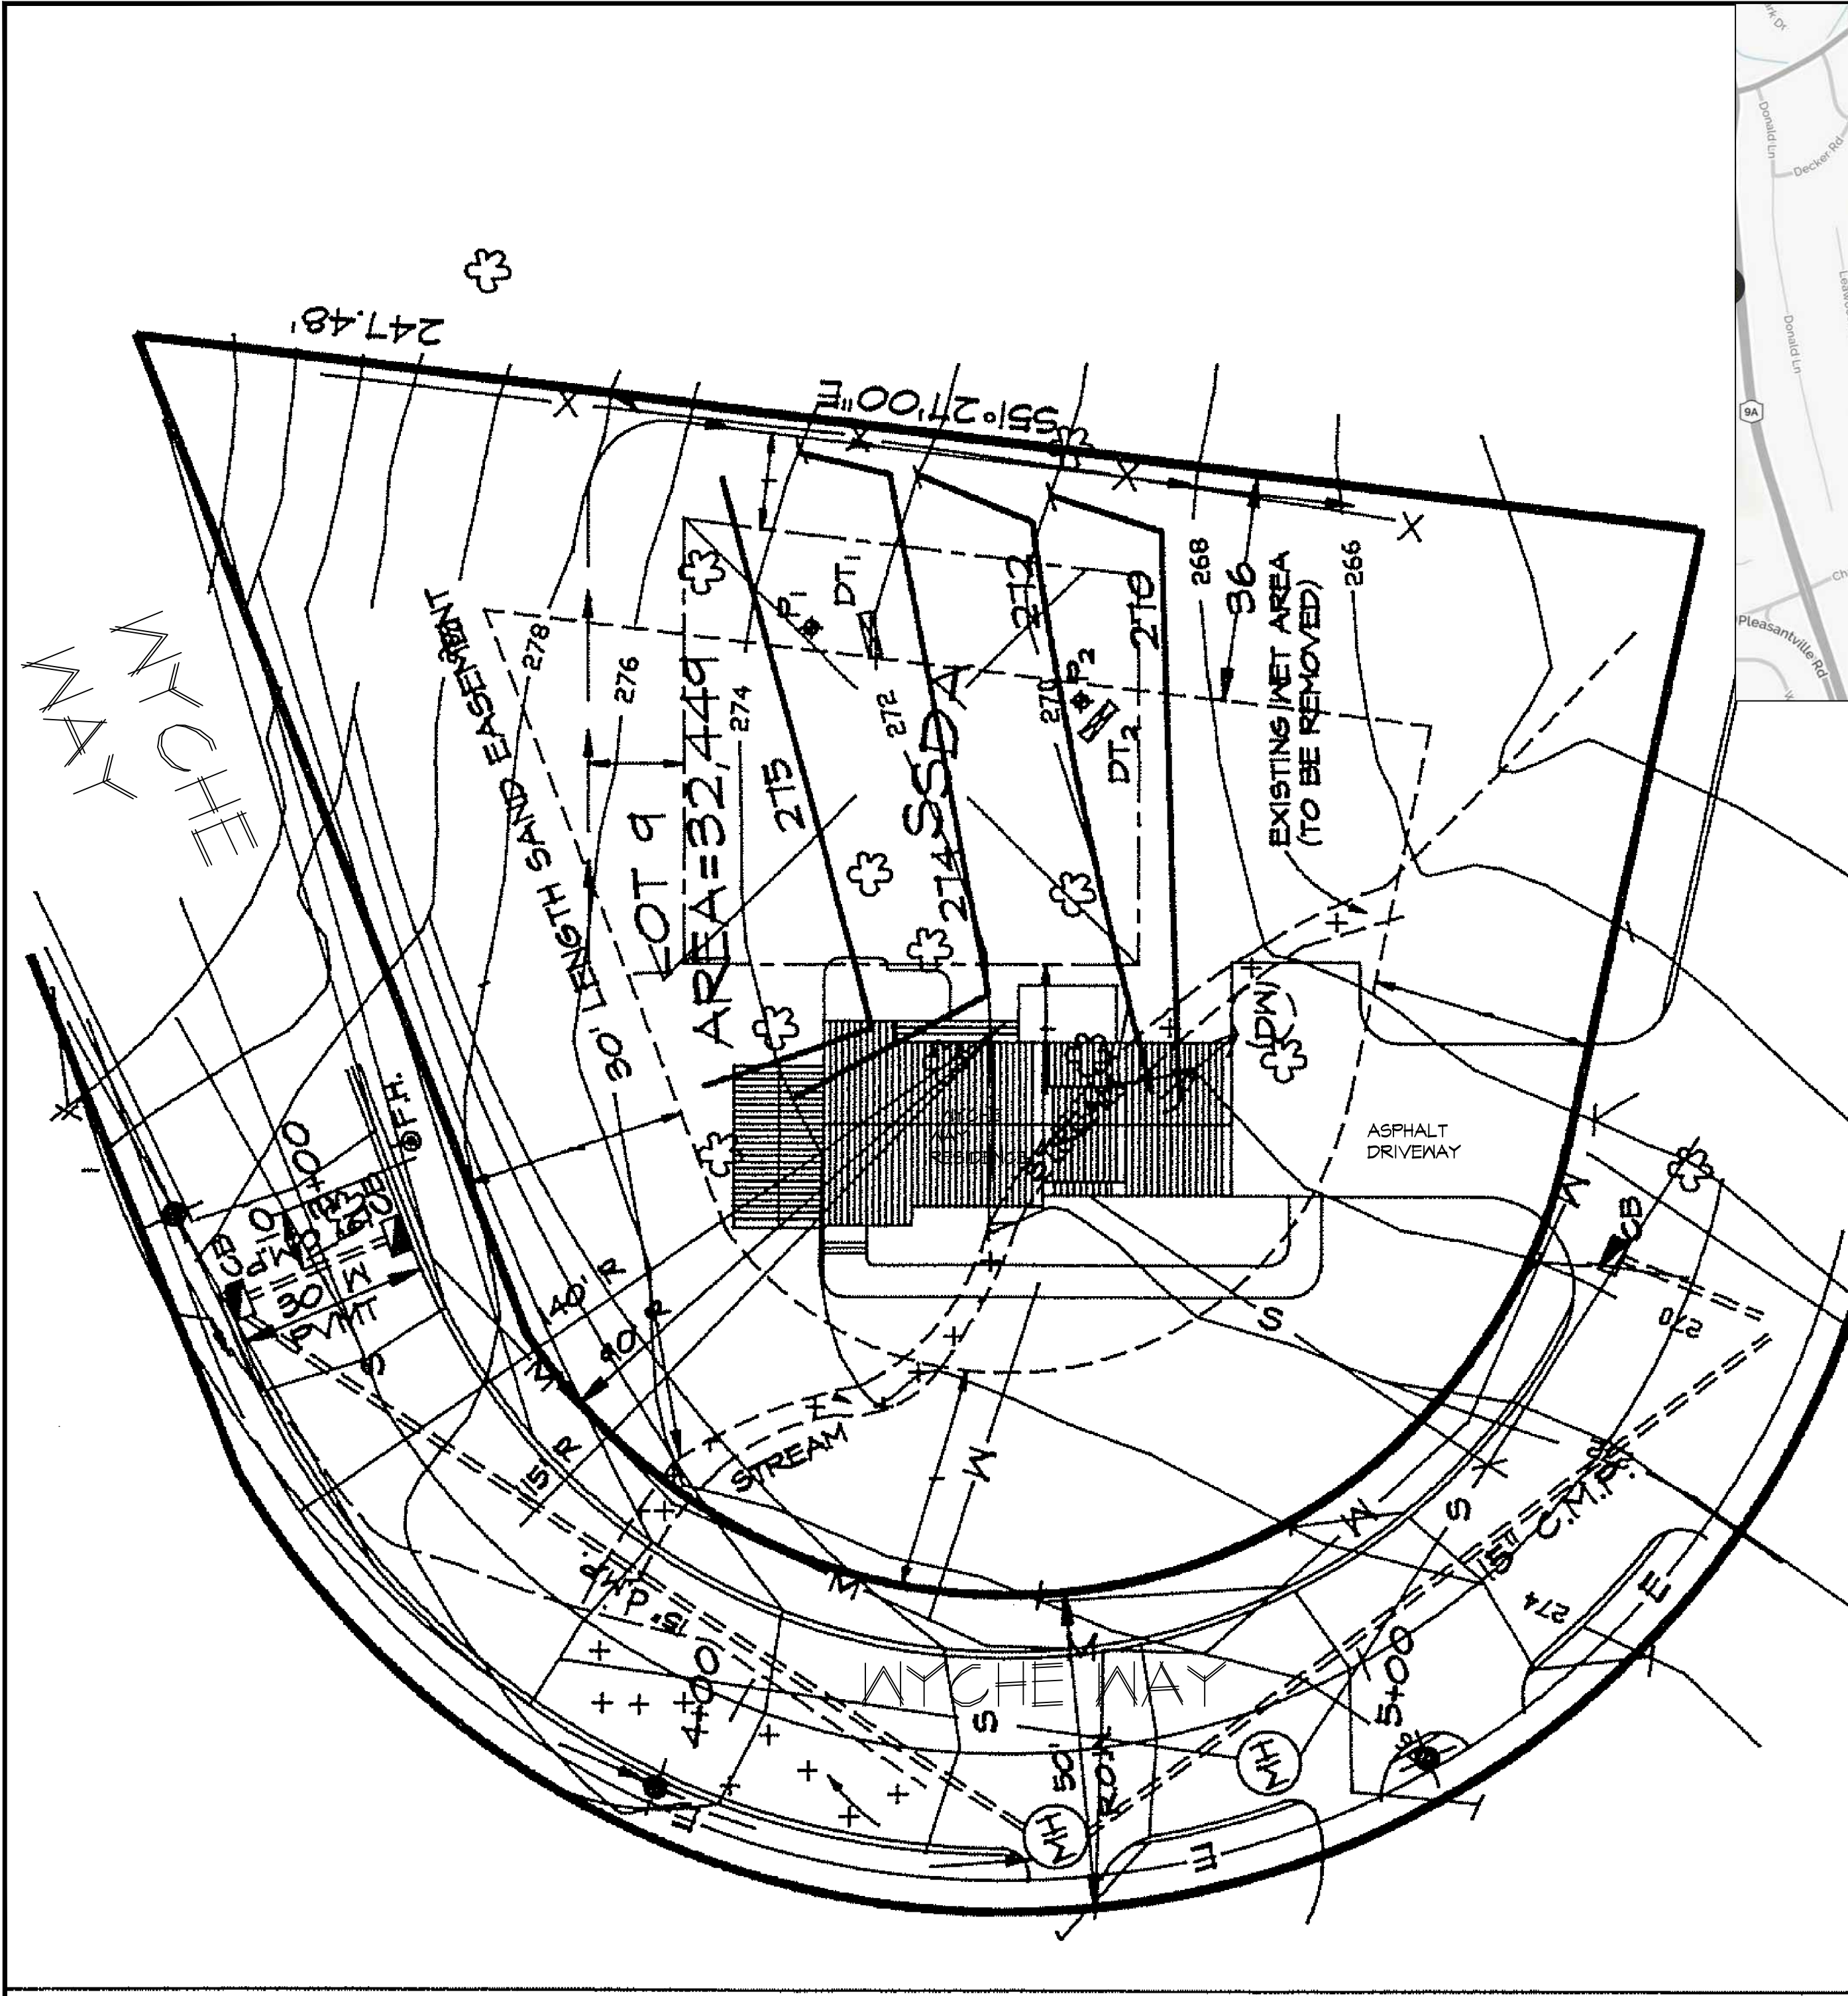

SITE PLAN

1"=20'-0"

NOTE:
SITE INFORMATION TAKEN FROM
SITE PLAN BY: JAMES J. ZAPP, P.E.
DATED: 8-24-94

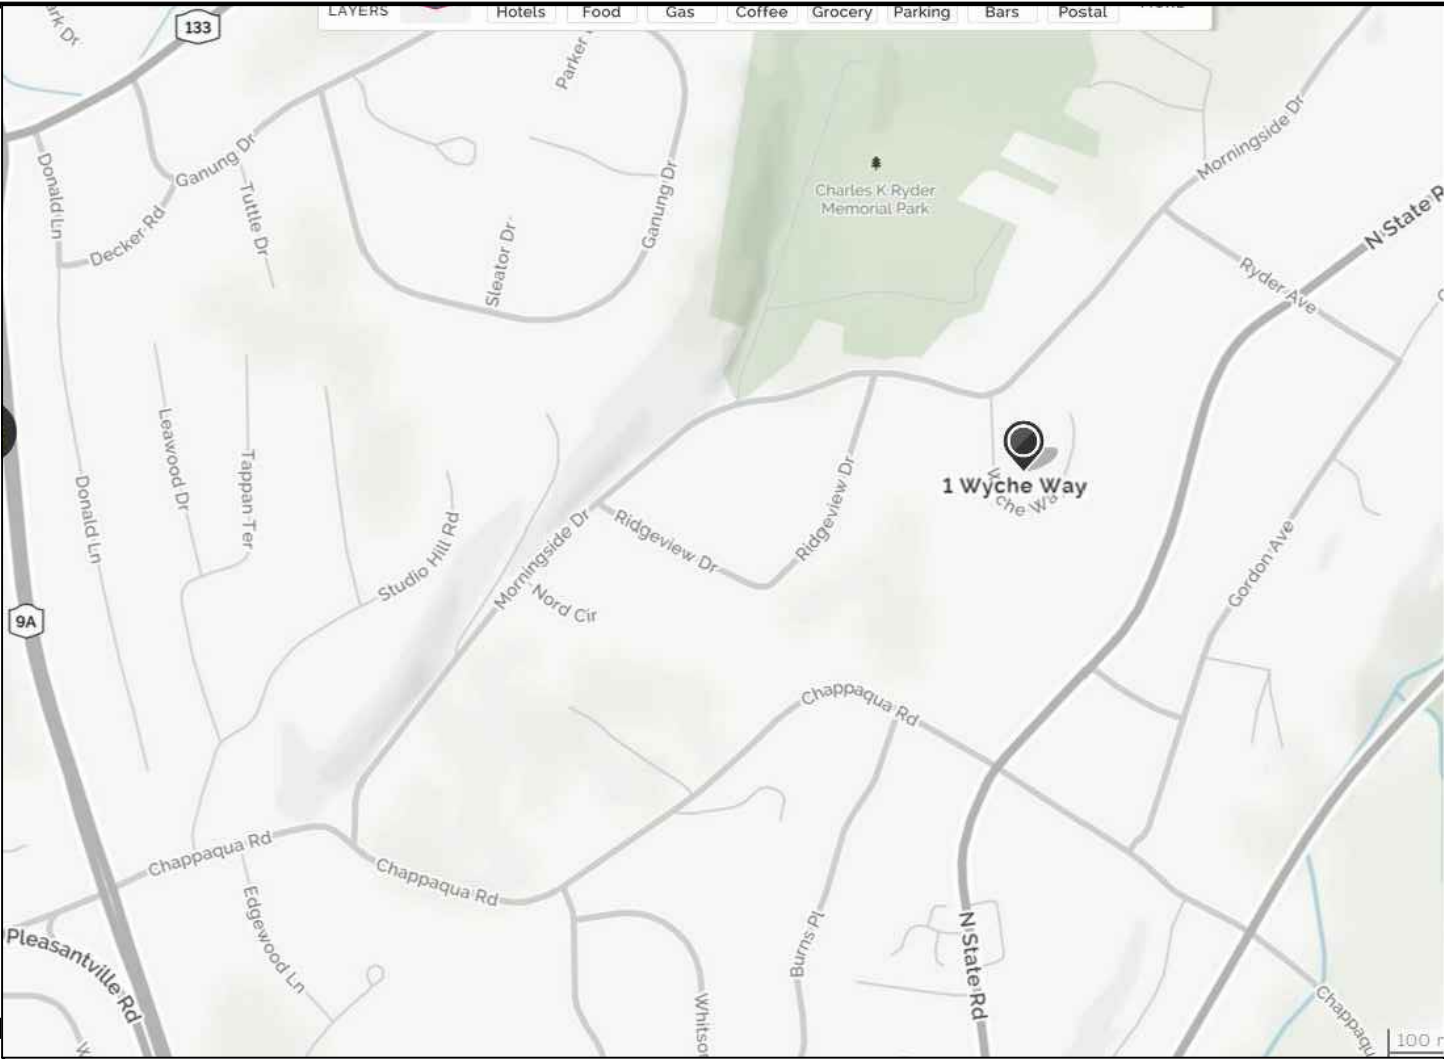


LOCATION PLAN

drawing number:	511	job number:	1550	drawing title:	Site Plan Location Plan	scale:	1"=20'-0"
						revised:	11-17-15
						date:	11-17-15
						drawn by:	EOE RA


project name:
Langiulli Residence
Accessory Apartment
1 Wyche Way
Ossining, NY 10562

EDWIN O. ELLIOTT, JR., AIA
ARCHITECT
207 EDGEWOOD AVENUE
PLEASANTVILLE, N.Y. 10570
(914) 747-5039

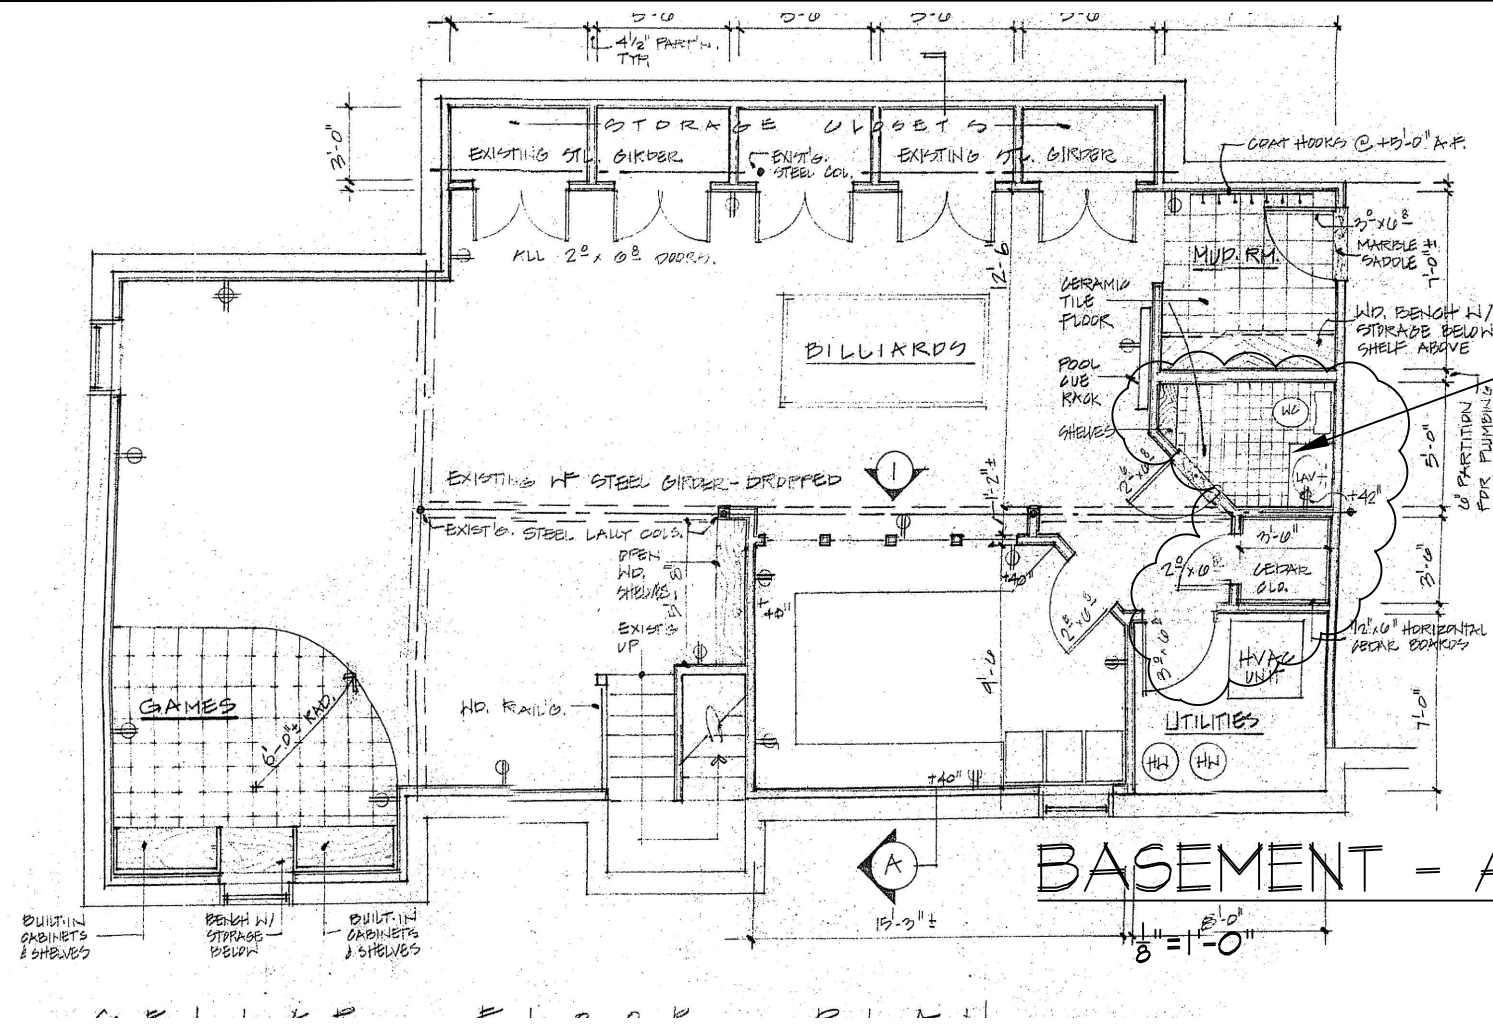

SEE EXISTING CONDITION
PLAN BELOW FOR CHANGES.

BASEMENT - AS FILED .

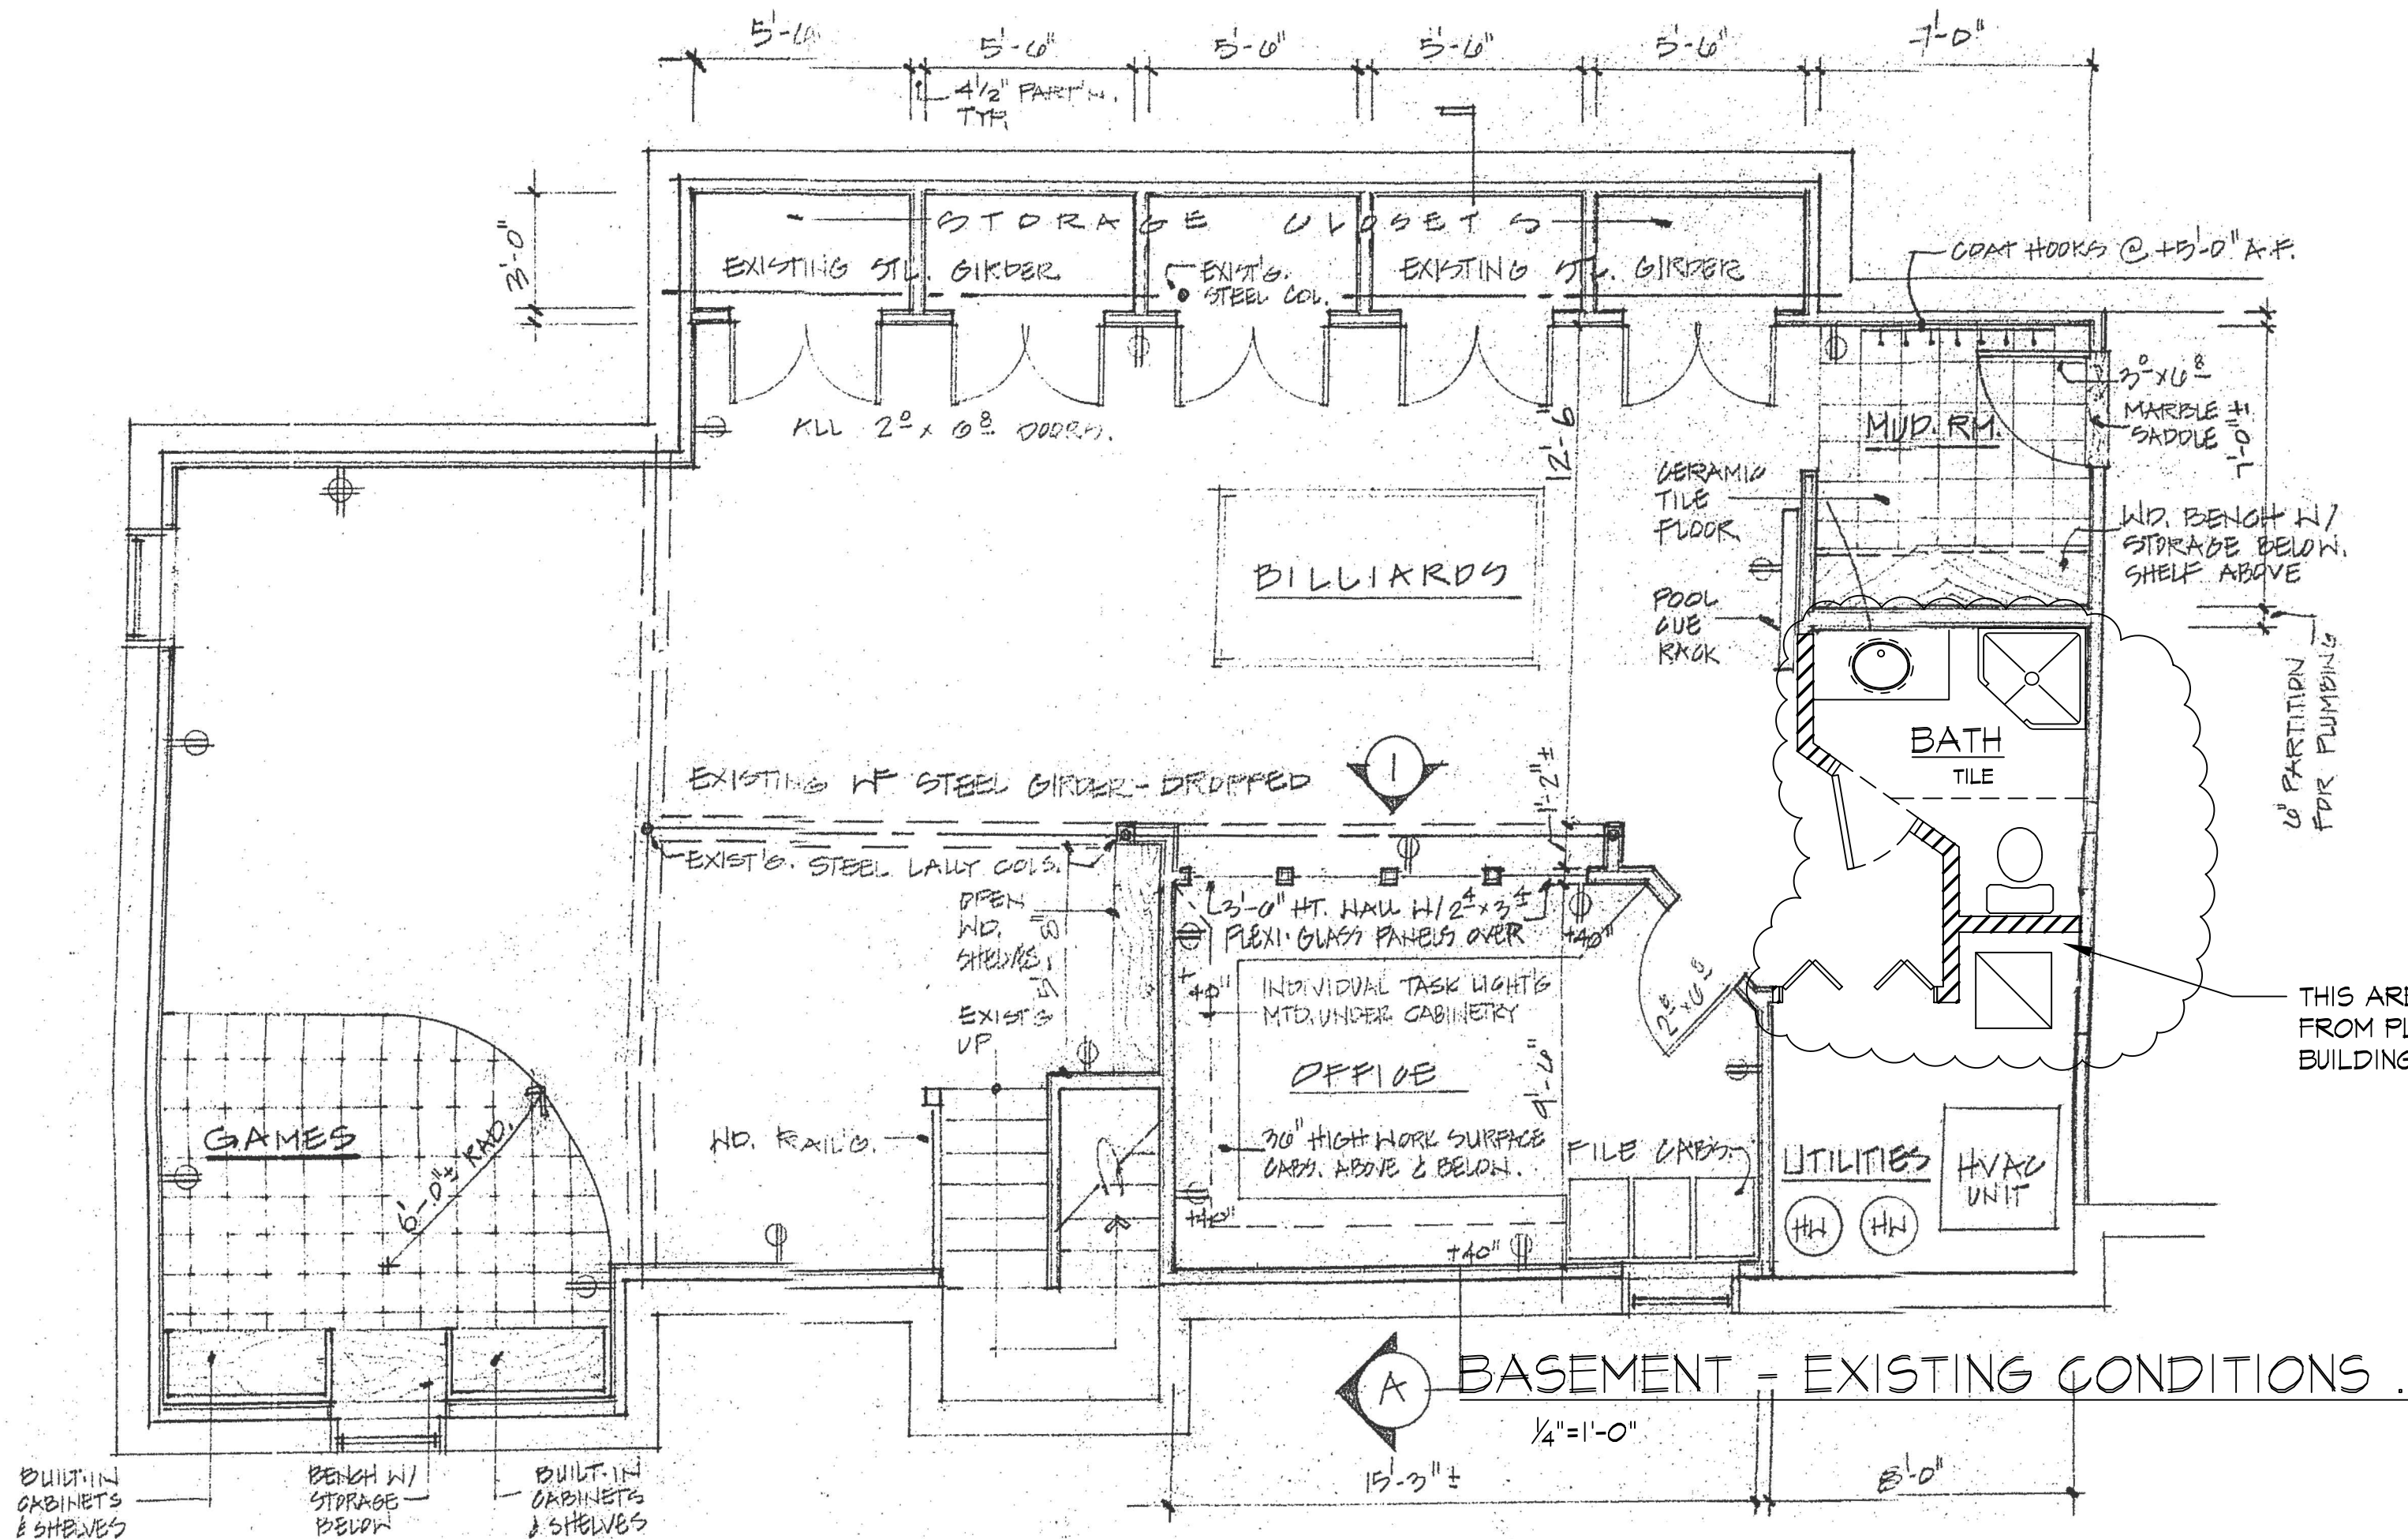

THIS AREA WAS MODIFIED
FROM PLAN ON FILE WITH
BUILDING DEPARTMENT.

EDWIN O. ELLIOTT, JR., AIA
ARCHITECT
207 EDGEWOOD AVENUE
PLEASANTVILLE, N.Y. 10570
(914) 747-5039



Project name:
Langiulli Residence
Accessory Apartment
1 Wyche Way
Ossining, NY 10562

Drawing title:
Basement
As Filed and
Existing Conditions Plans

Job number:
1550
drawing number:
A100

revised:
date: 11-17-15
drawn by: EOE RA

scale: 1/4" = 1'-0"

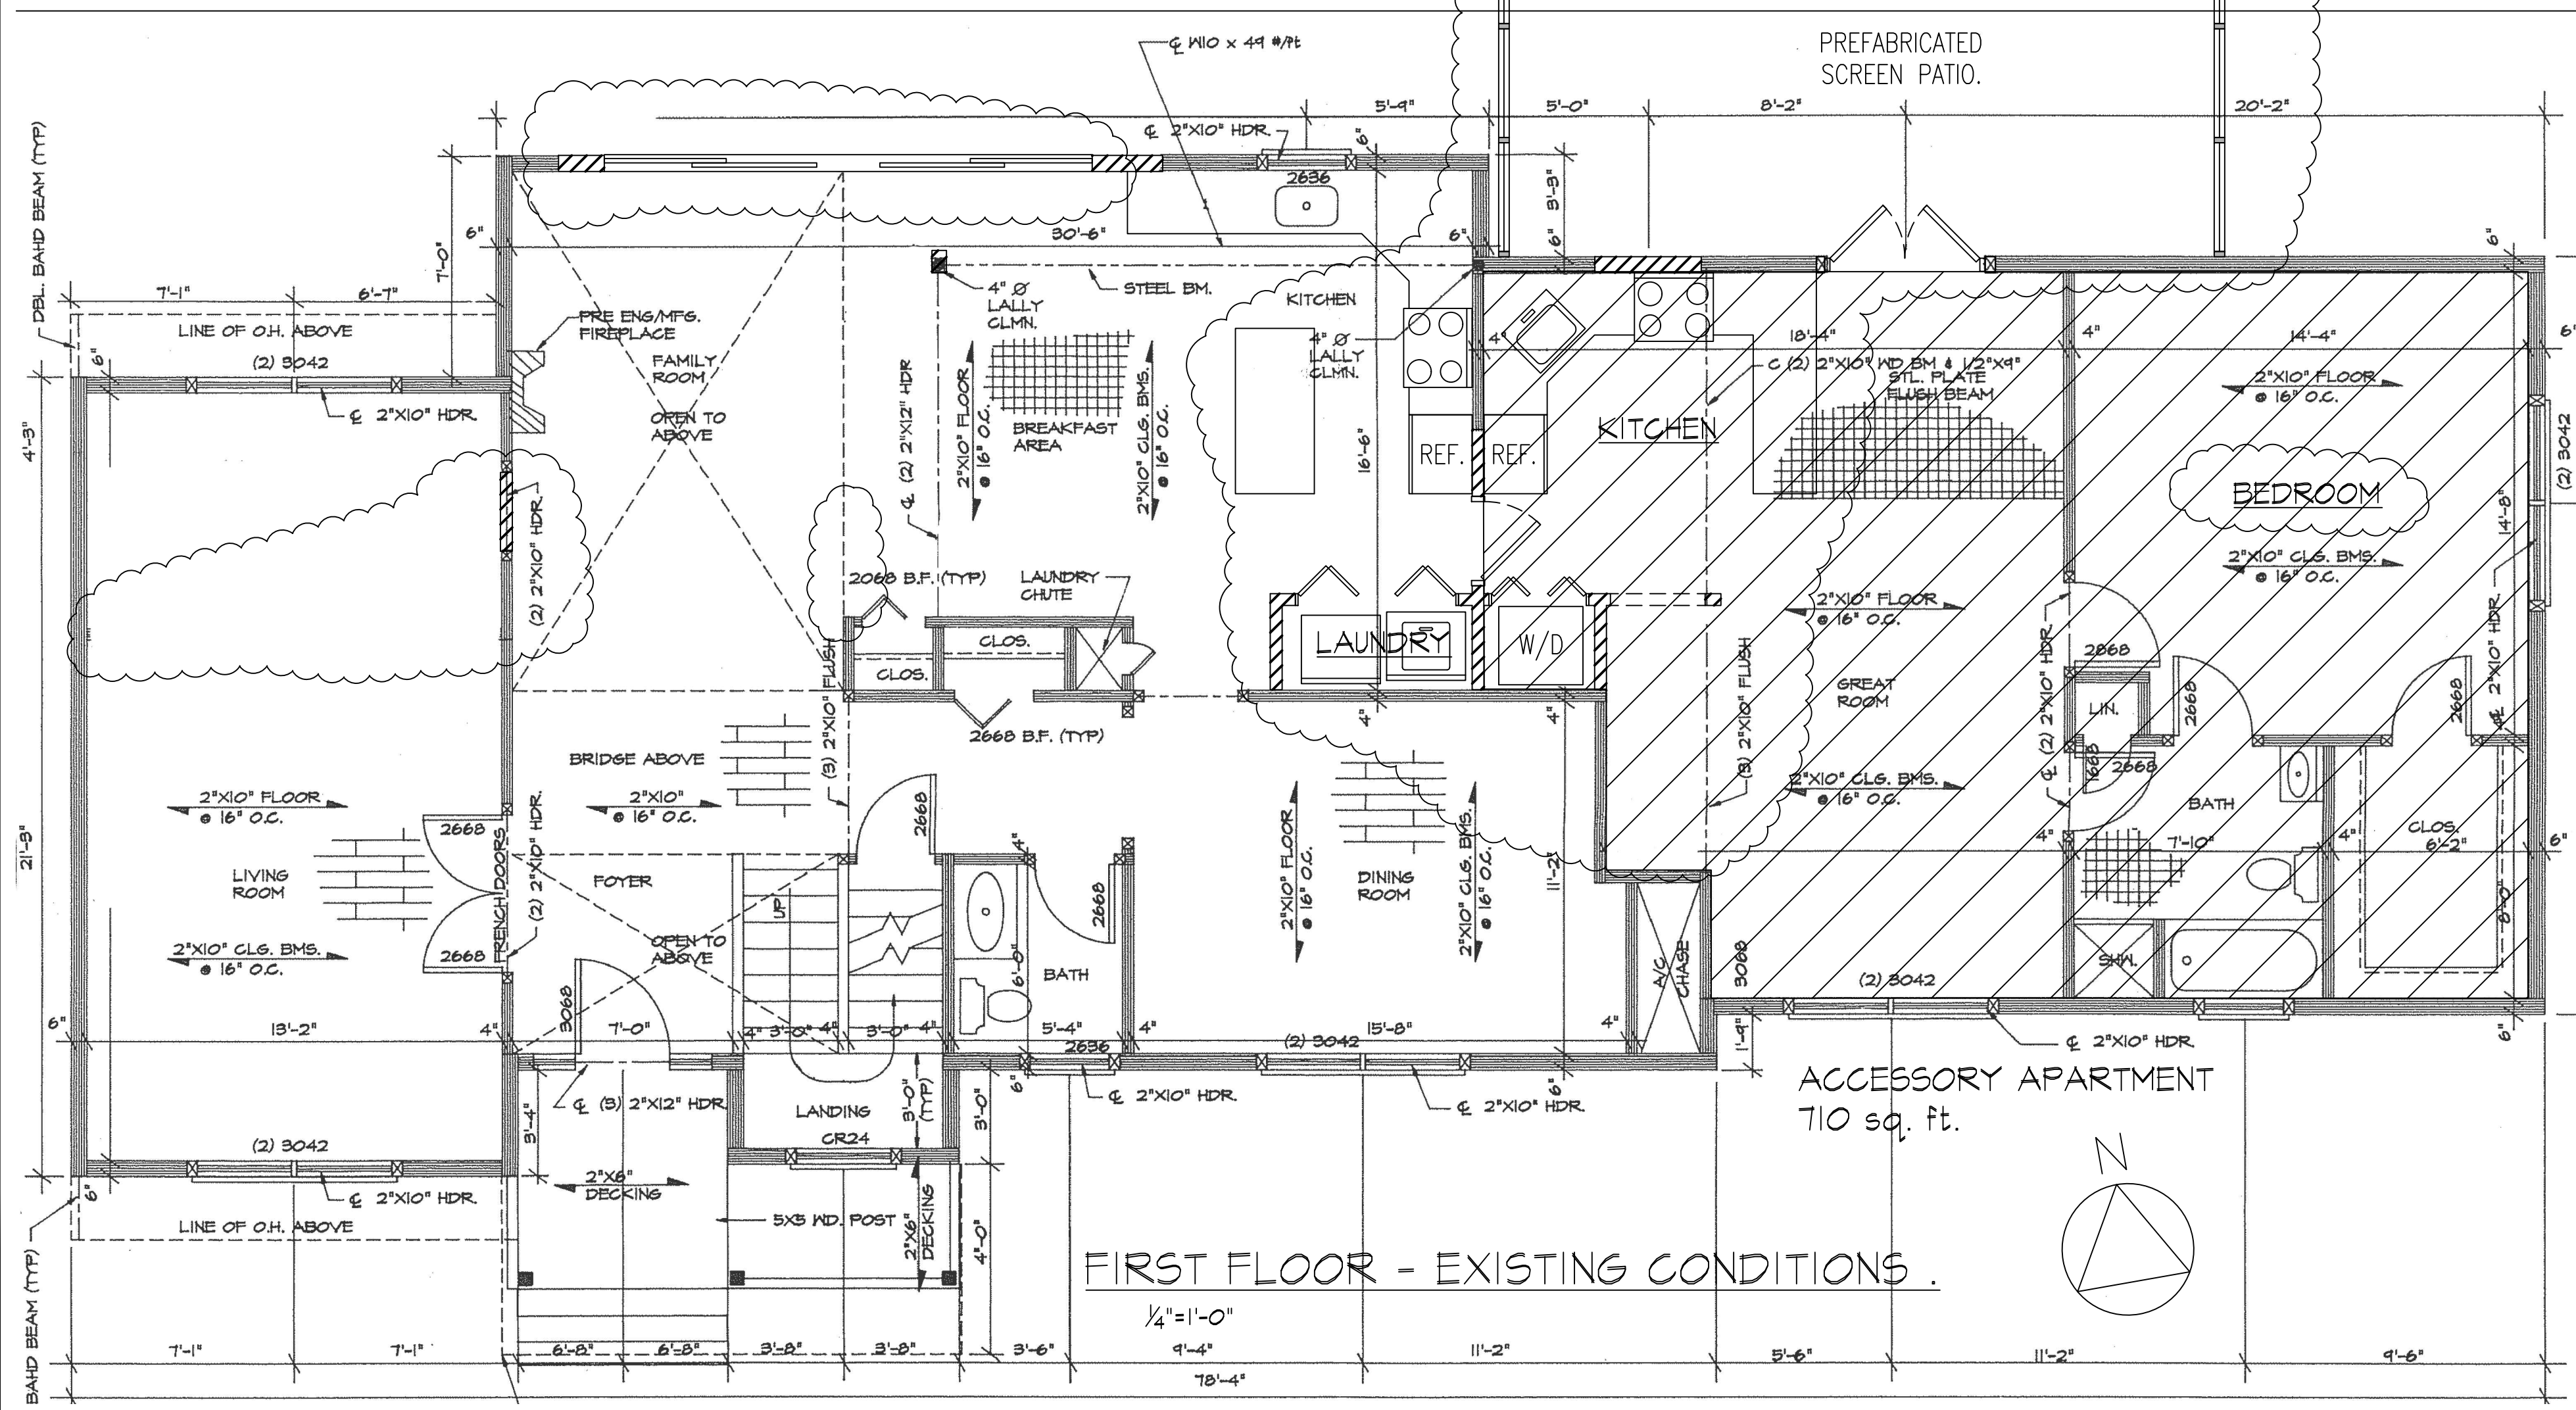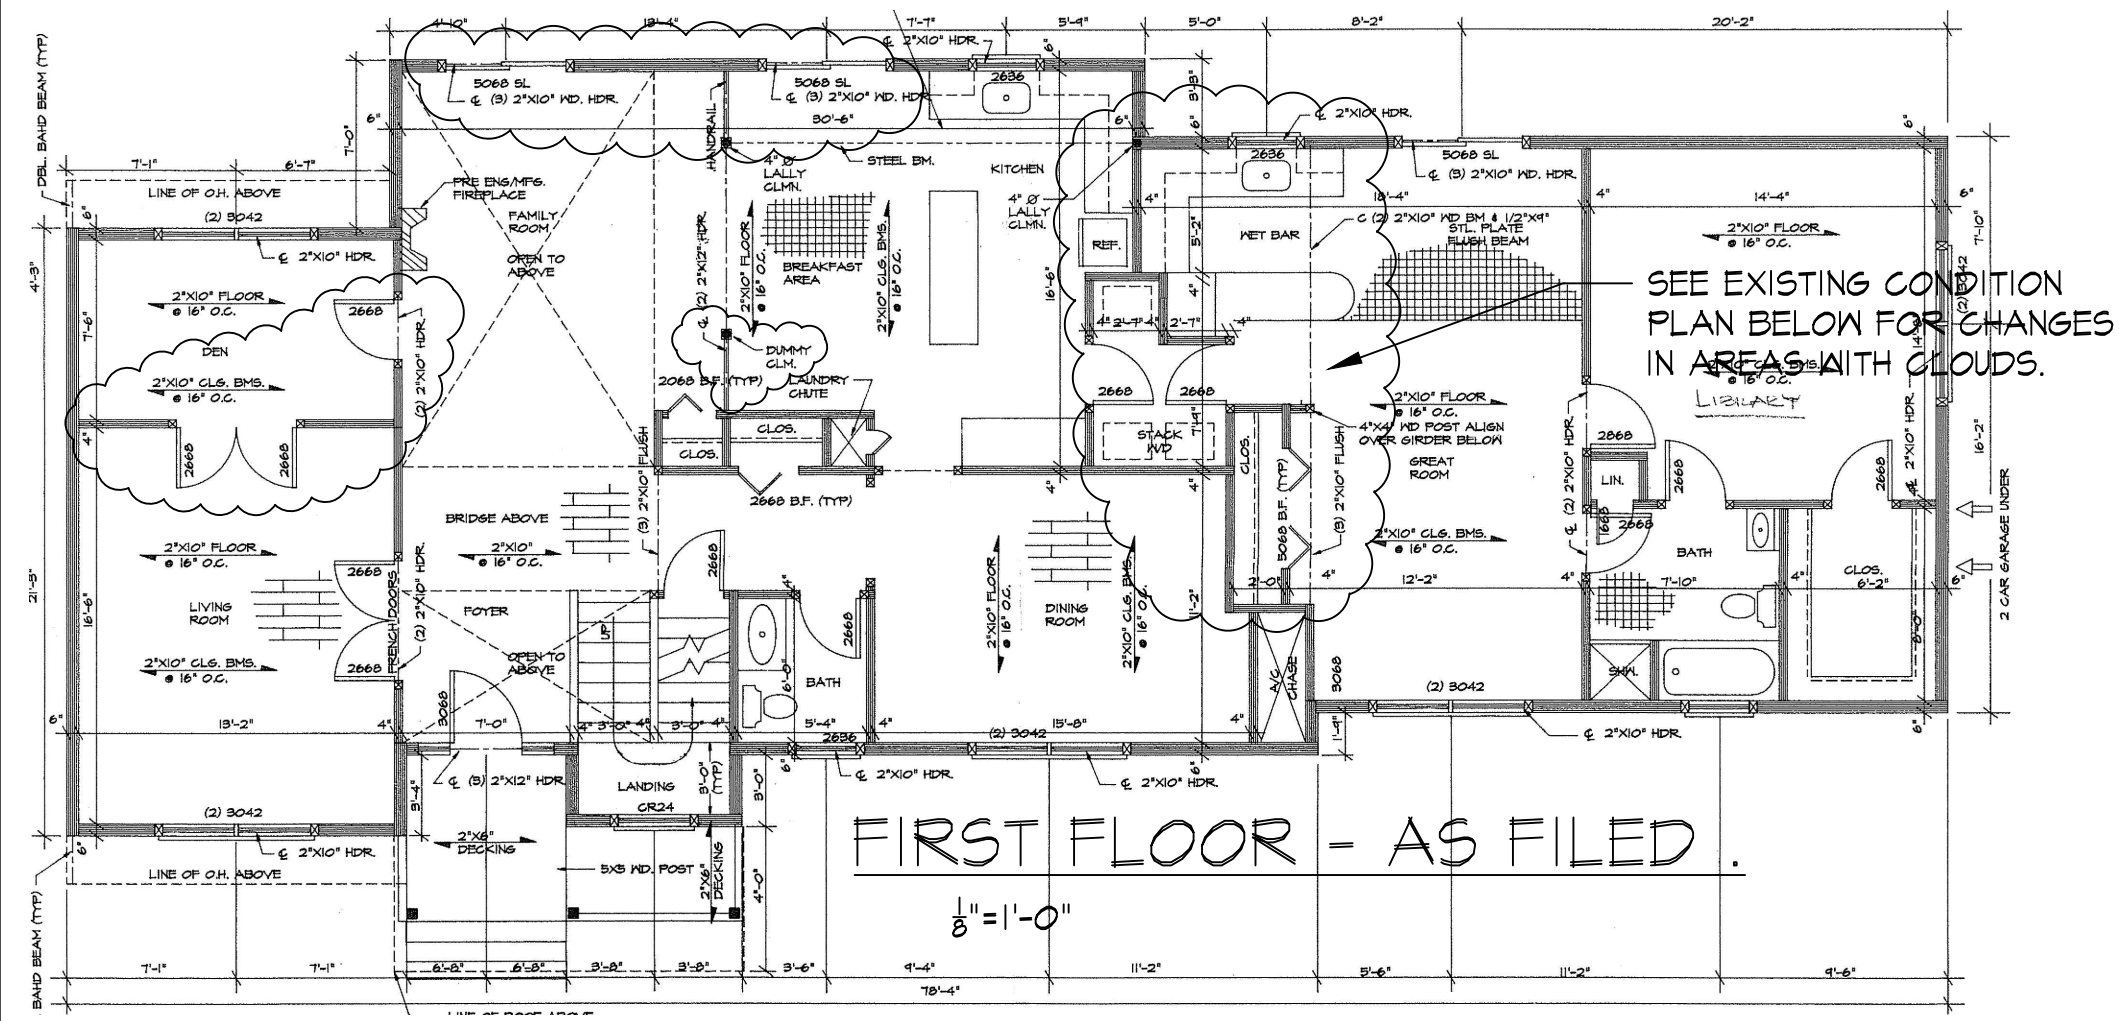

EDWIN O. ELLIOTT, JR., AIA
ARCHITECT
 207 EDGEWOOD AVENUE
 PLEASANTVILLE, N.Y. 10570
 (914) 747-5039

Project name:
Langiulli Residence
 Accessory Apartment
 1 Wyche Way
 Ossining, NY 10562

Drawing title:
First Floor
As Filed and
Existing Conditions Plans


Job number:
1550

Drawing number:
A110





Revised:
 date: 11-17-15

drawn by: EOE RA

scale: 1/4" = 1'-0"

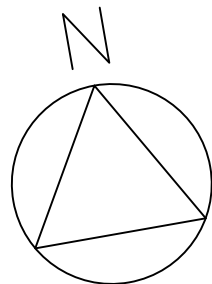

scale: $1/4" = 1'-0"$

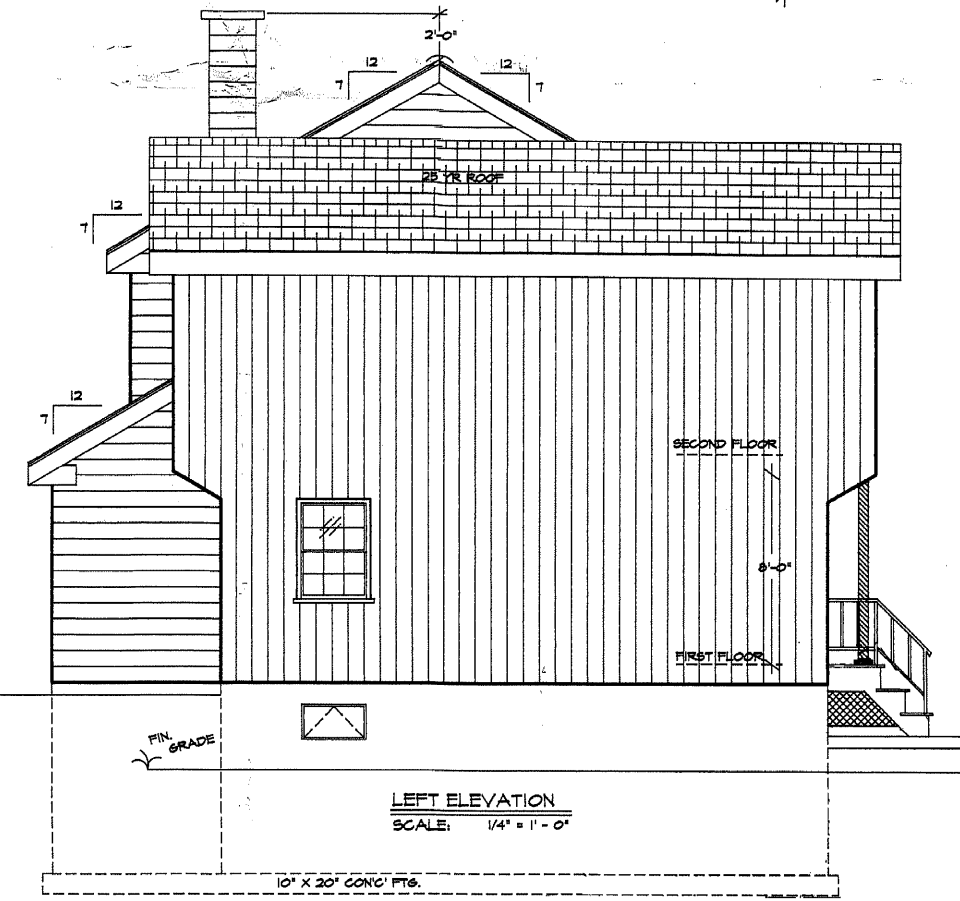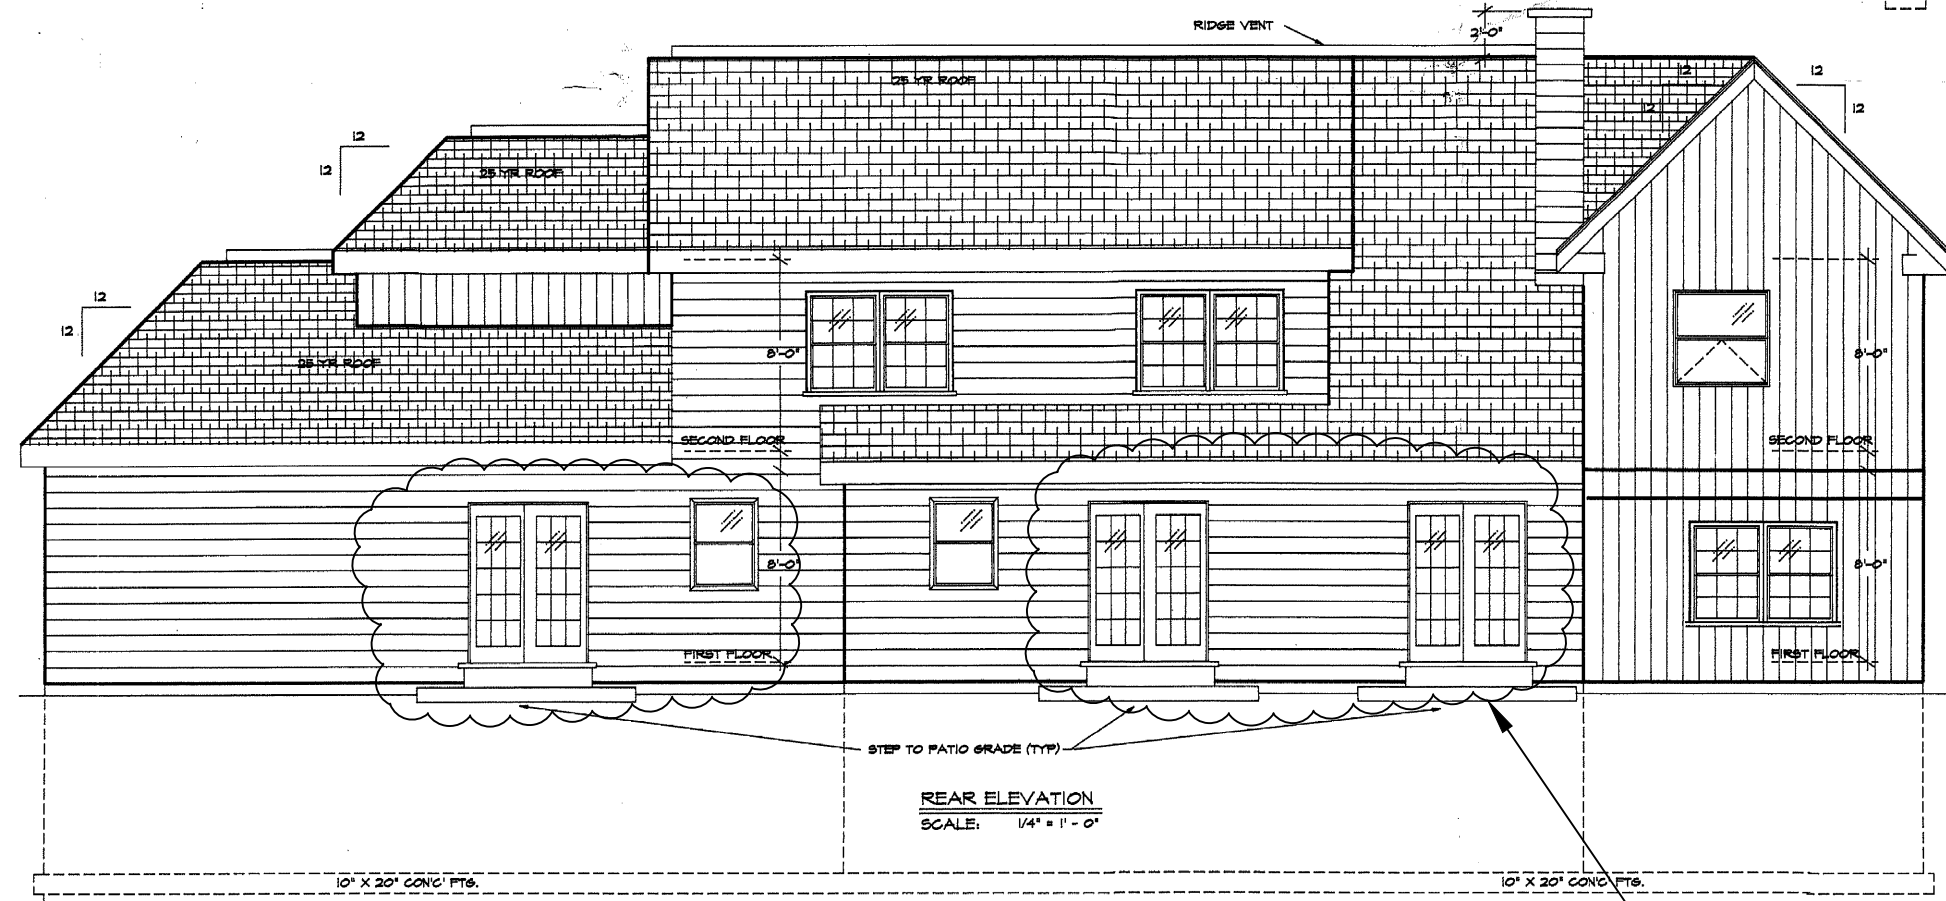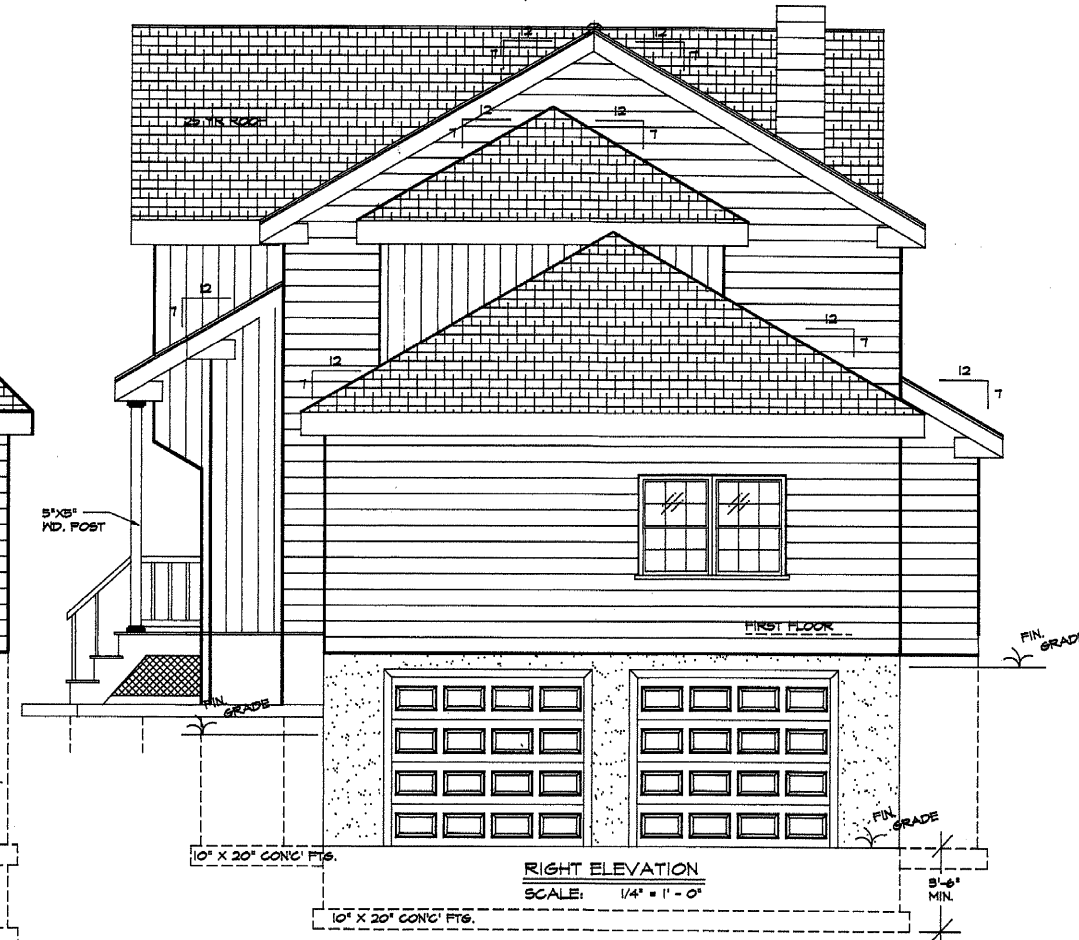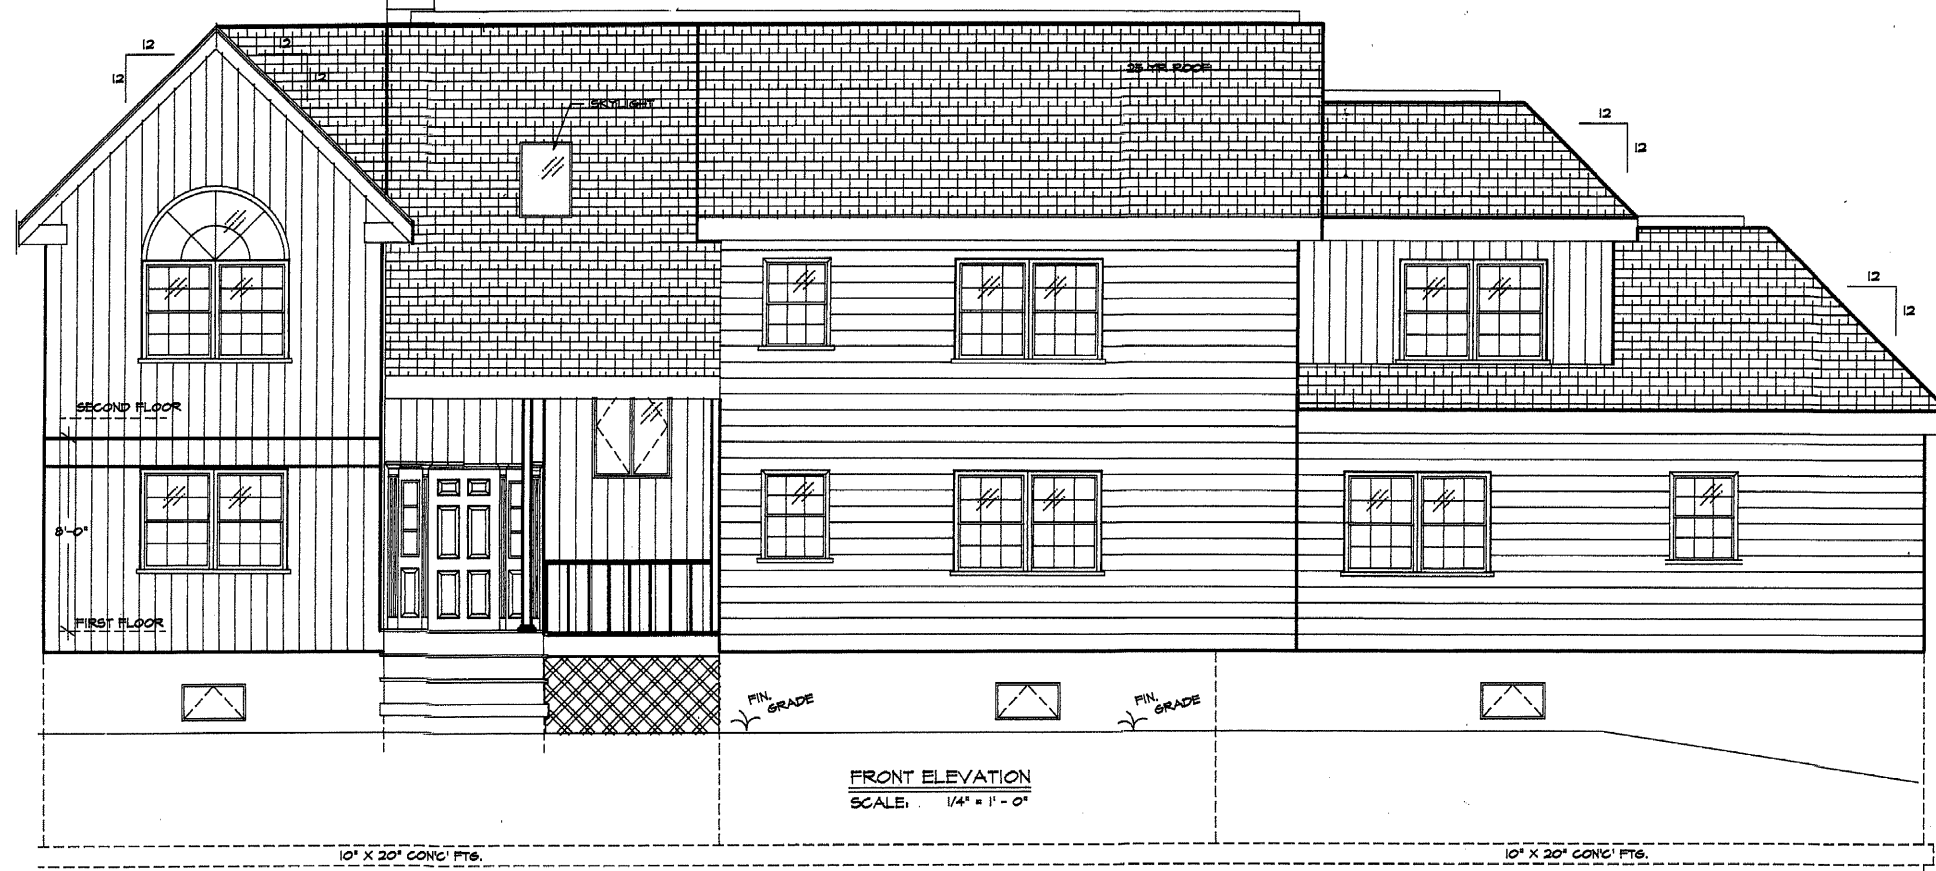

EXTERIOR ELEVATIONS - AS FILED .
1/8" = 1'-0"

SEE EXISTING CONDITION
ELEVATION SHEET A140 FOR
CHANGES IN AREAS WITH
CLOUDS.

EDWIN O. ELLIOTT, JR., AIA
ARCHITECT
207 EDGEWOOD AVENUE
PLEASANTVILLE, N.Y. 10570
(914) 747-5039

Project name:
Langiulli Residence
Accessory Apartment
1 Wyche Way
Ossining, NY 10562

drawing title:
Exterior Elevations
As Filed

job number:
1550


drawing number:
A130

revised:

date: 11-17-15

drawn by: EOE RA

scale: 1/4" = 1'-0"

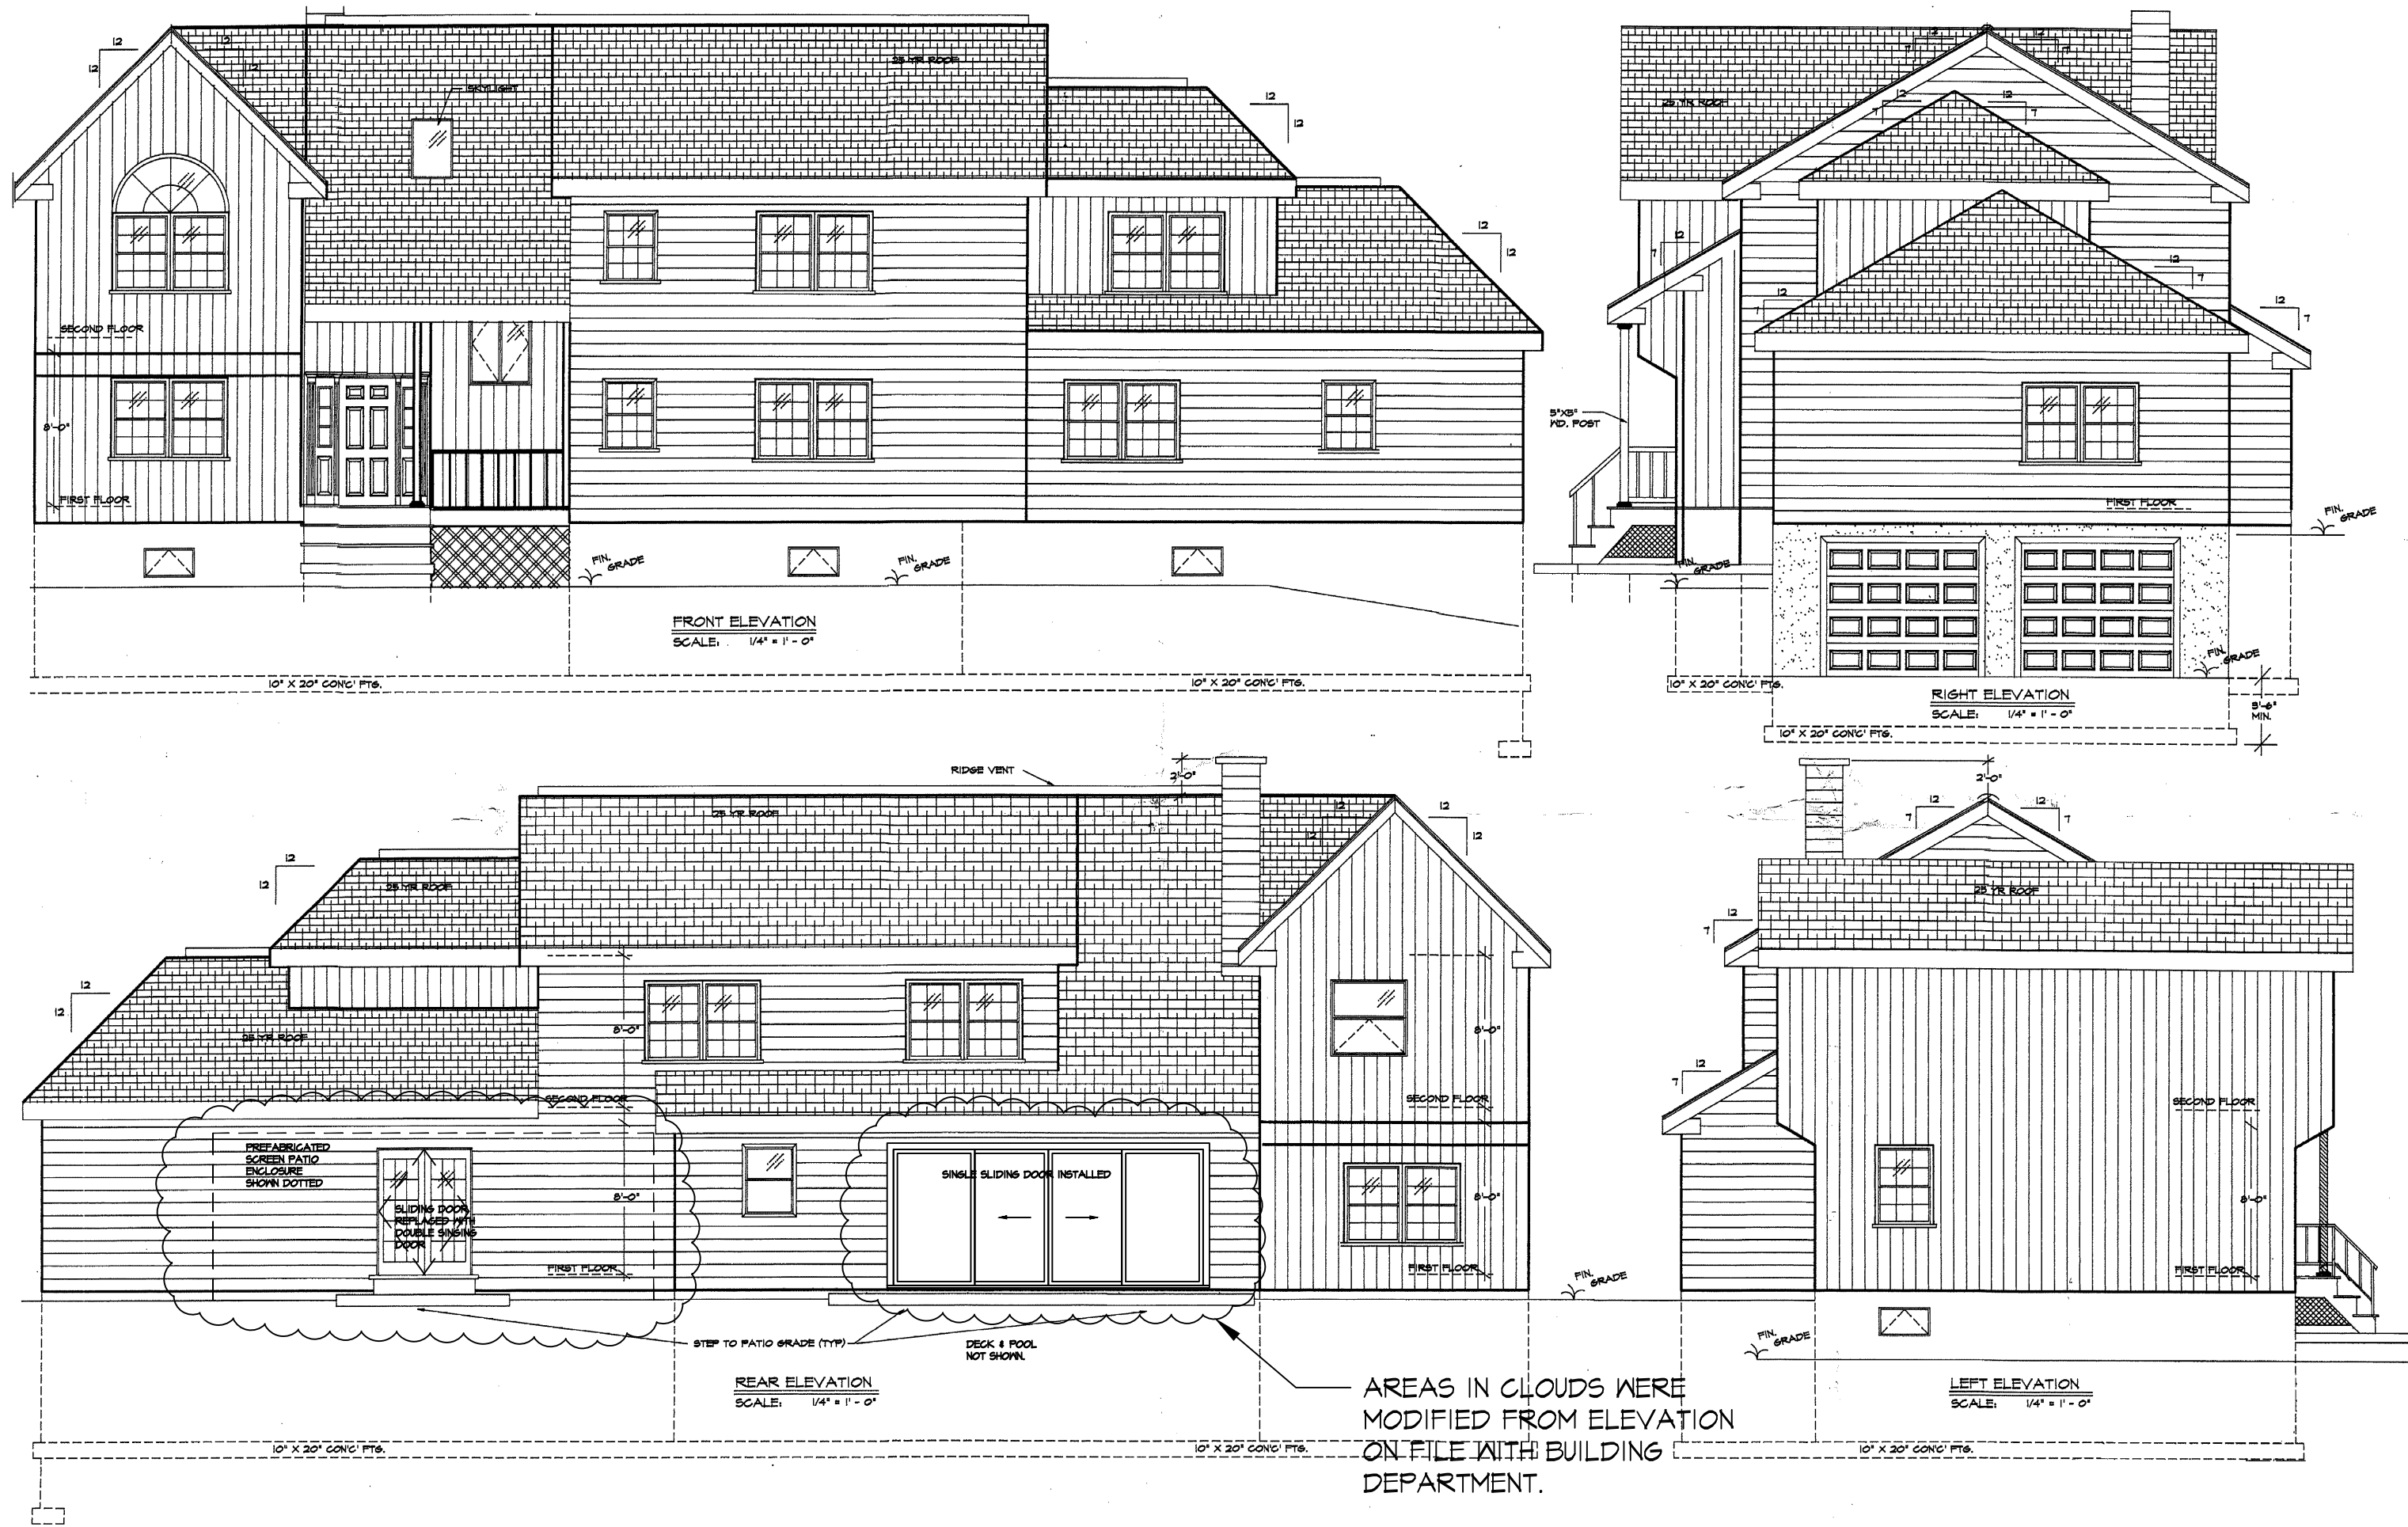

EXTERIOR ELEVATIONS - EXISTING CONDITIONS .
1/8" = 1'-0"

EDWIN O. ELLIOTT, JR., AIA
ARCHITECT
207 EDGEWOOD AVENUE
PLEASANTVILLE, N.Y. 10570
(914) 747-5039

Project name:
Langiulli Residence
Accessory Apartment
1 Wyche Way
Ossining, NY 10562

Drawing title:
Exterior Elevations
Existing Conditions

Job number:
1550

Drawing number:
A140

Revised:

Date: 11-17-15

Scale: 1/4" = 1'-0"

Drawn by: EOE RA