

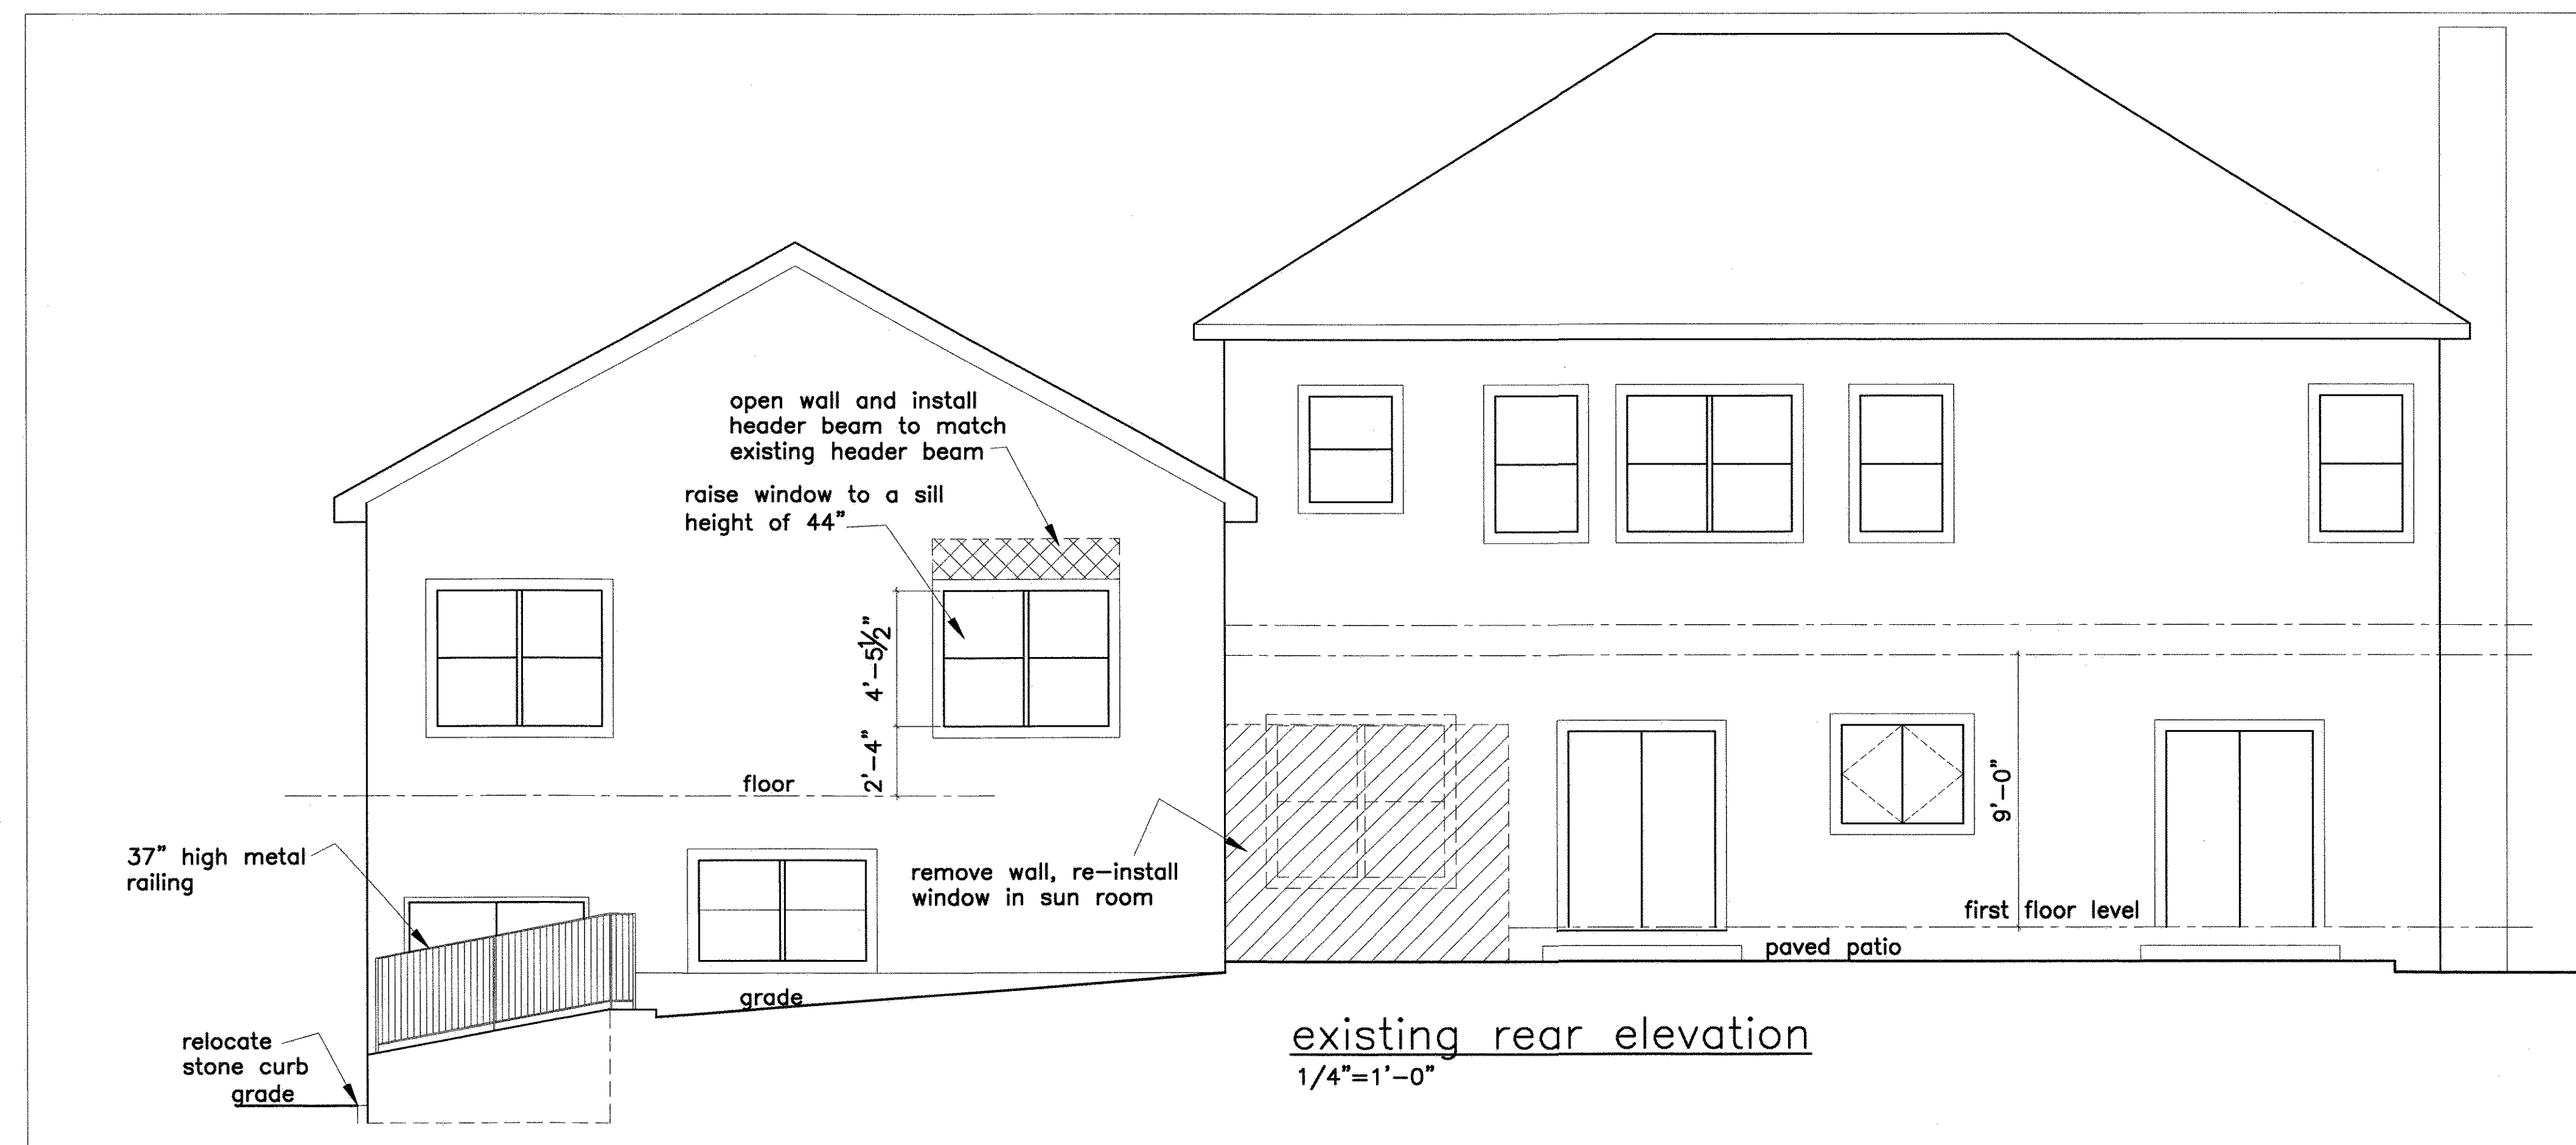


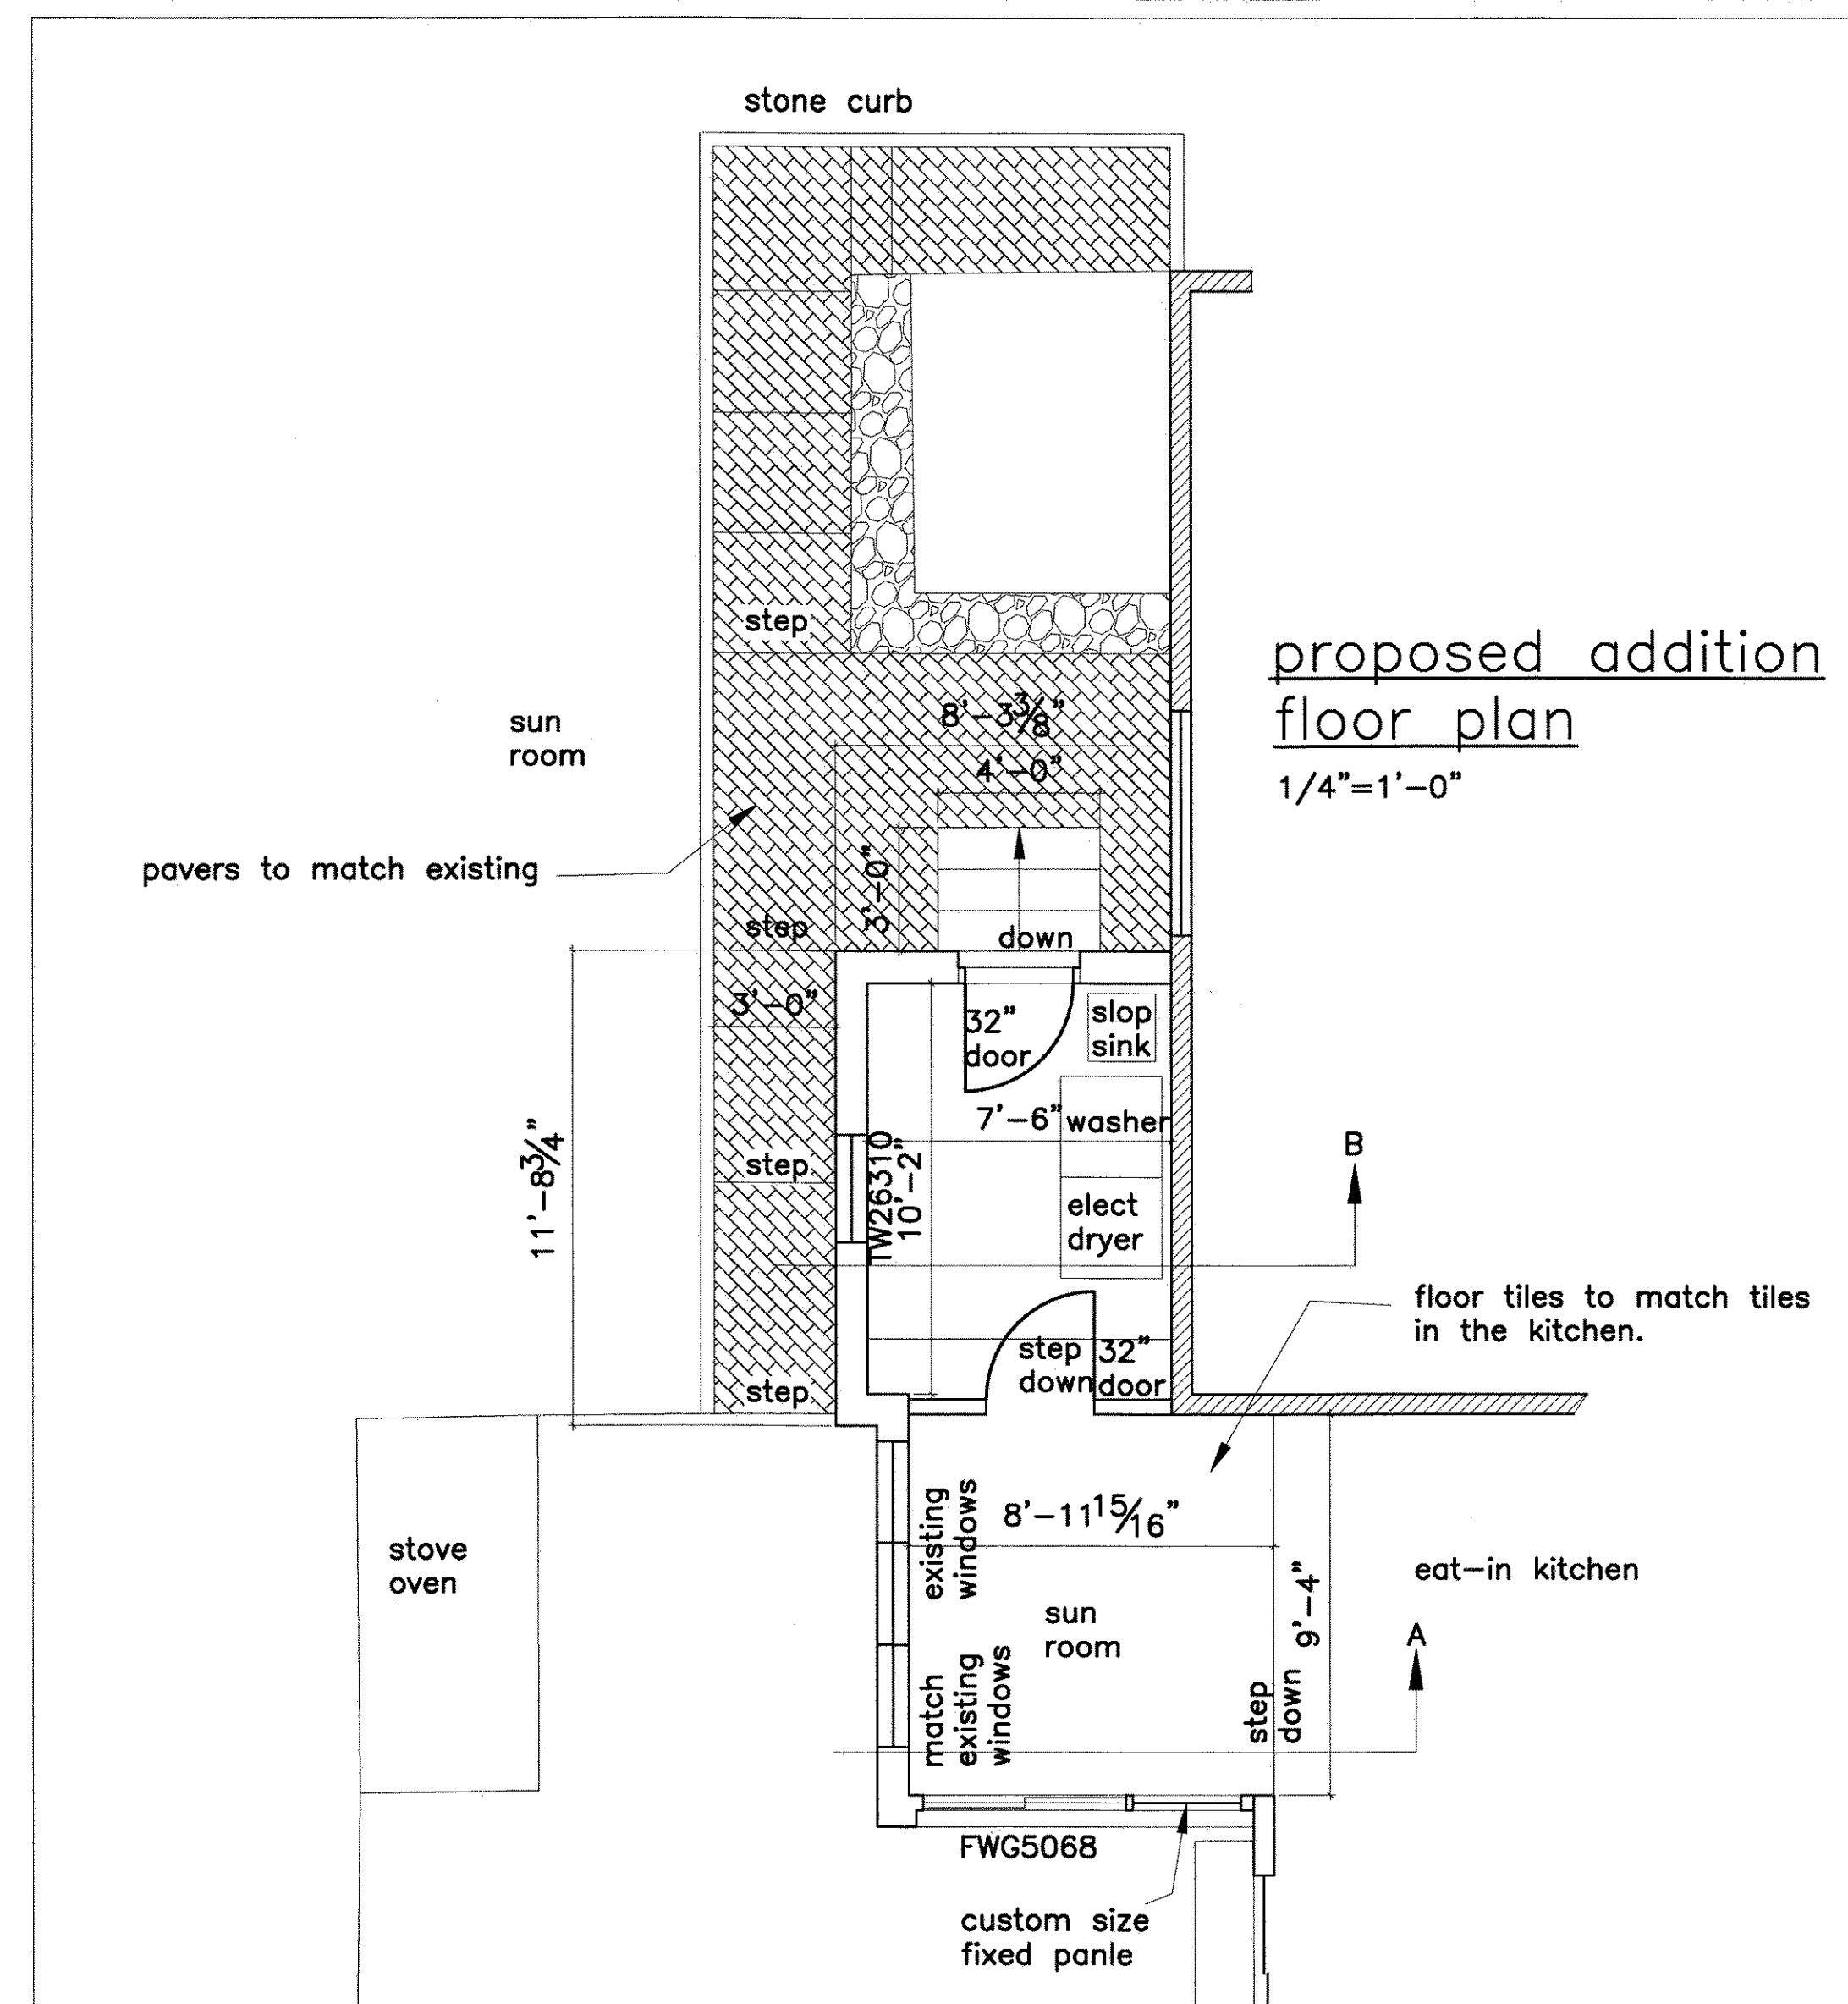

REVISIONS 		
DATE	REVISION #	FOR

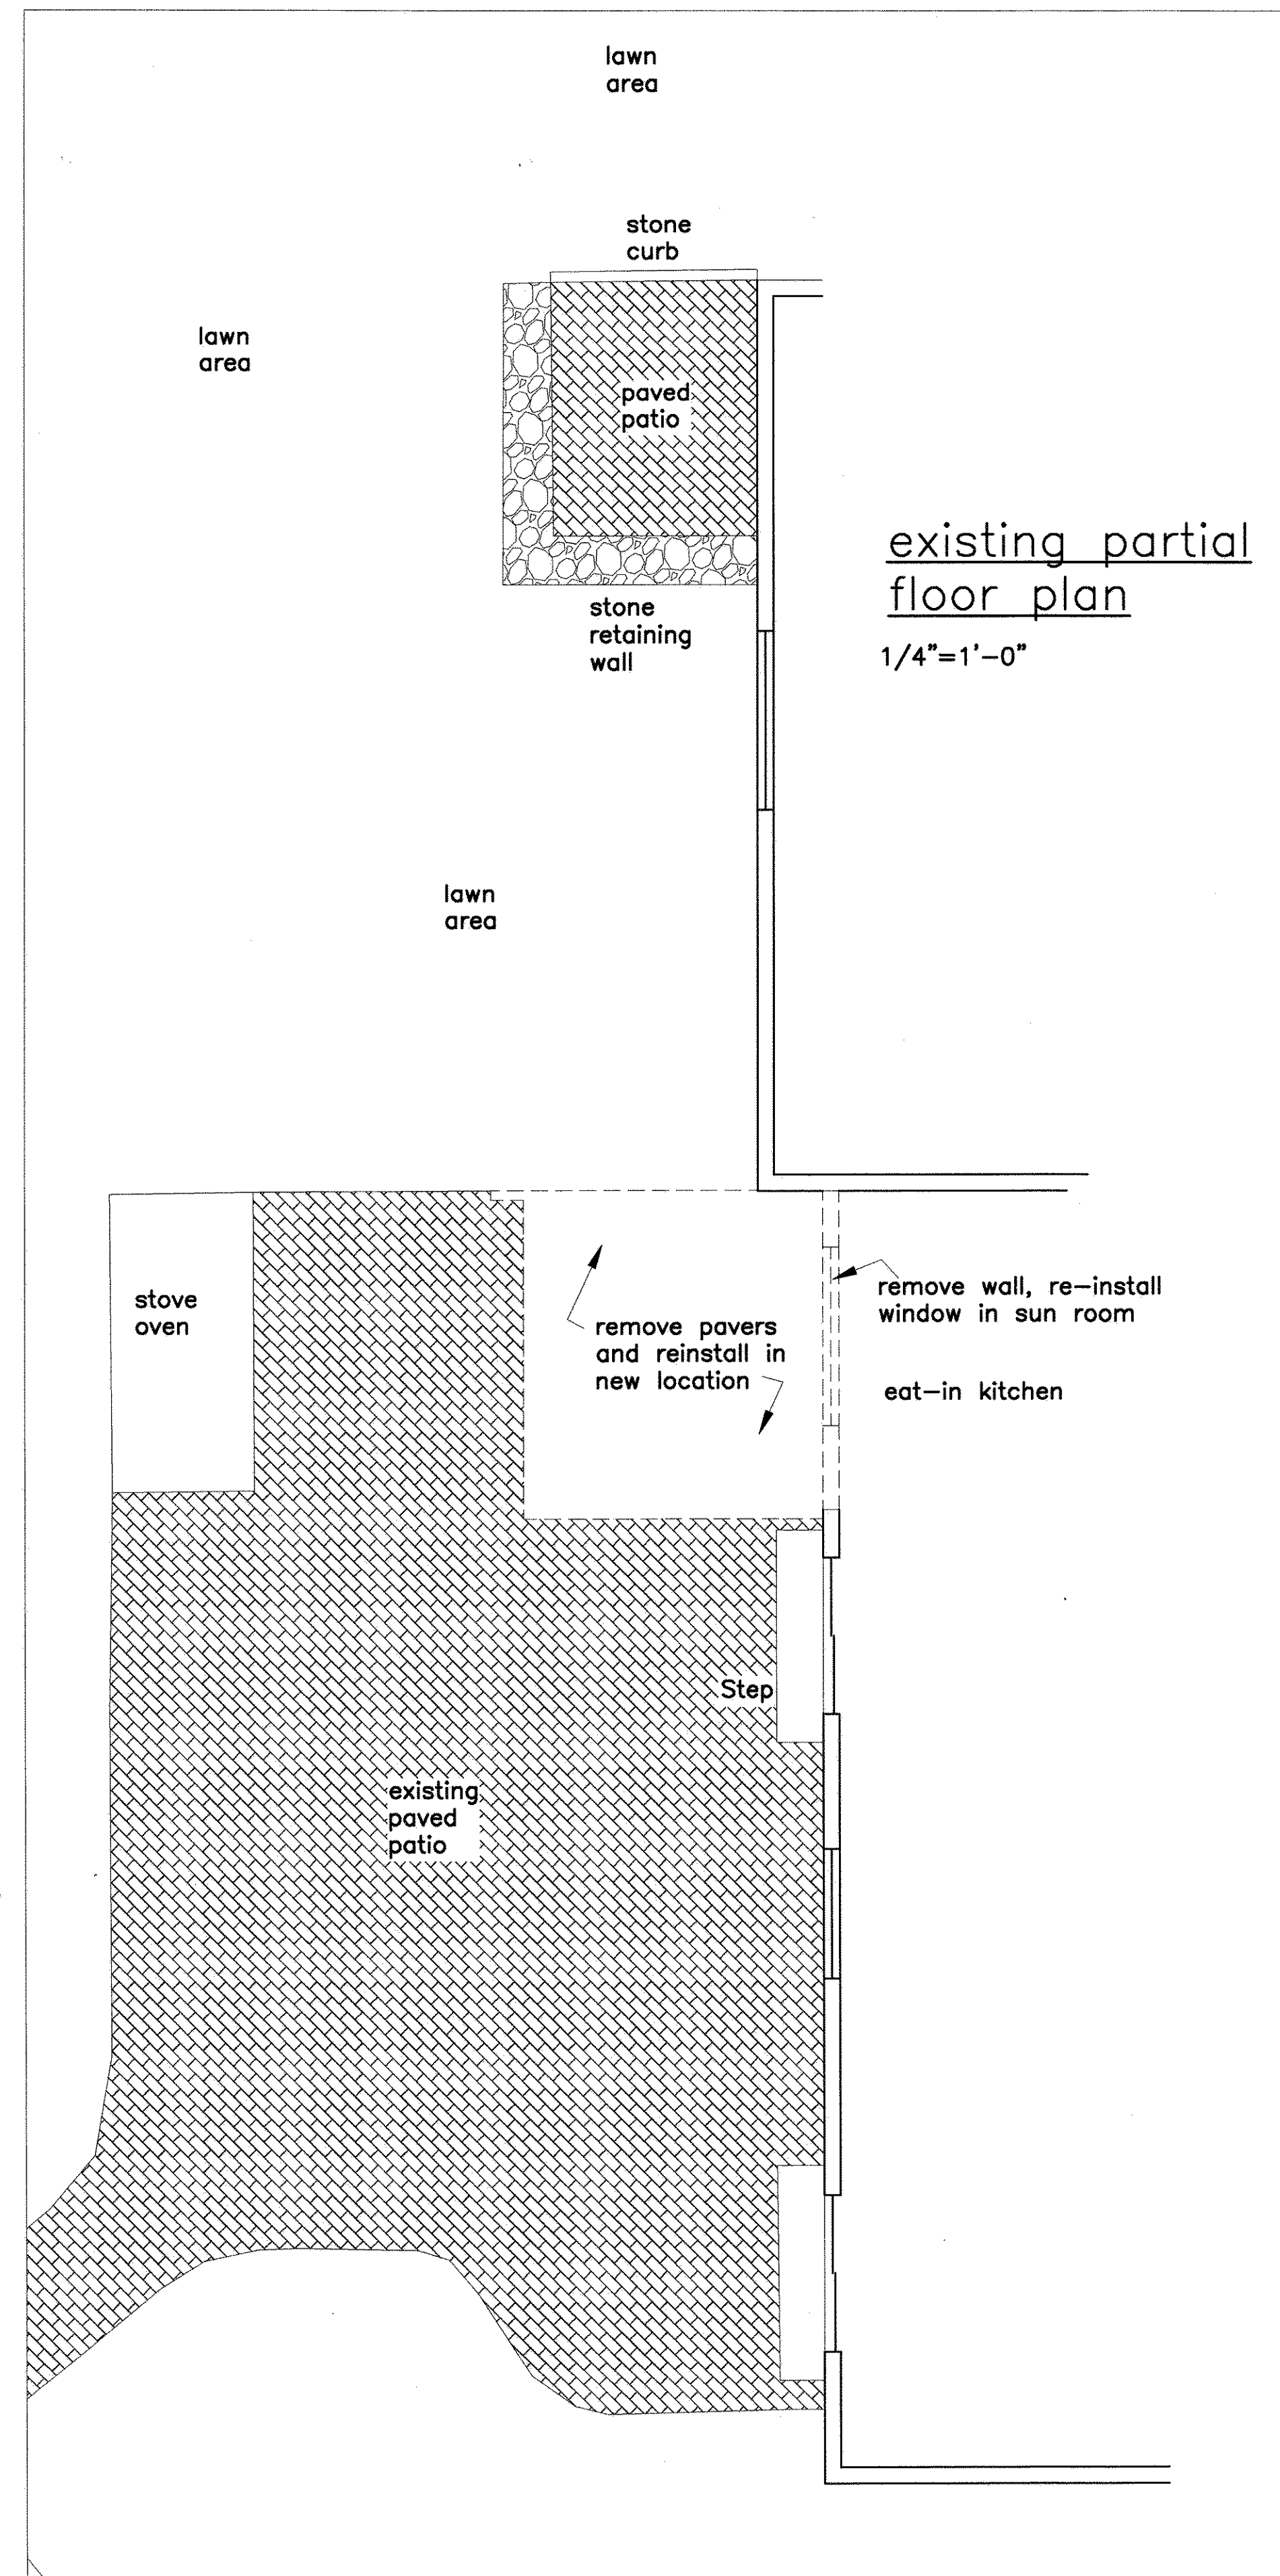

zoning bd	jan 08 2021
ISSUED TO	DATE

EXISTING TITLE
existing and proposed floor plans
existing rear elevation

PROJECT NAME & ADDRESS
Addition

13 Mancuso Dr.,
Town of Ossining NY
10562

PROJECT OWNER NAME & ADDRESS

Luigi Arena
13 Mancuso Dr.
914-263-1569

DATE PRINTED
jan 06 2021

SCALE: AS NOTED
as noted

Mondana Rezania Architect, PC
252 S. Highland Ave.
Ossining, NY 10562
917-545-9008
email@mrarchitect.net

Any changes to this document must be approved by architect. © all rights reserved

SHEET

A-03 OF04