



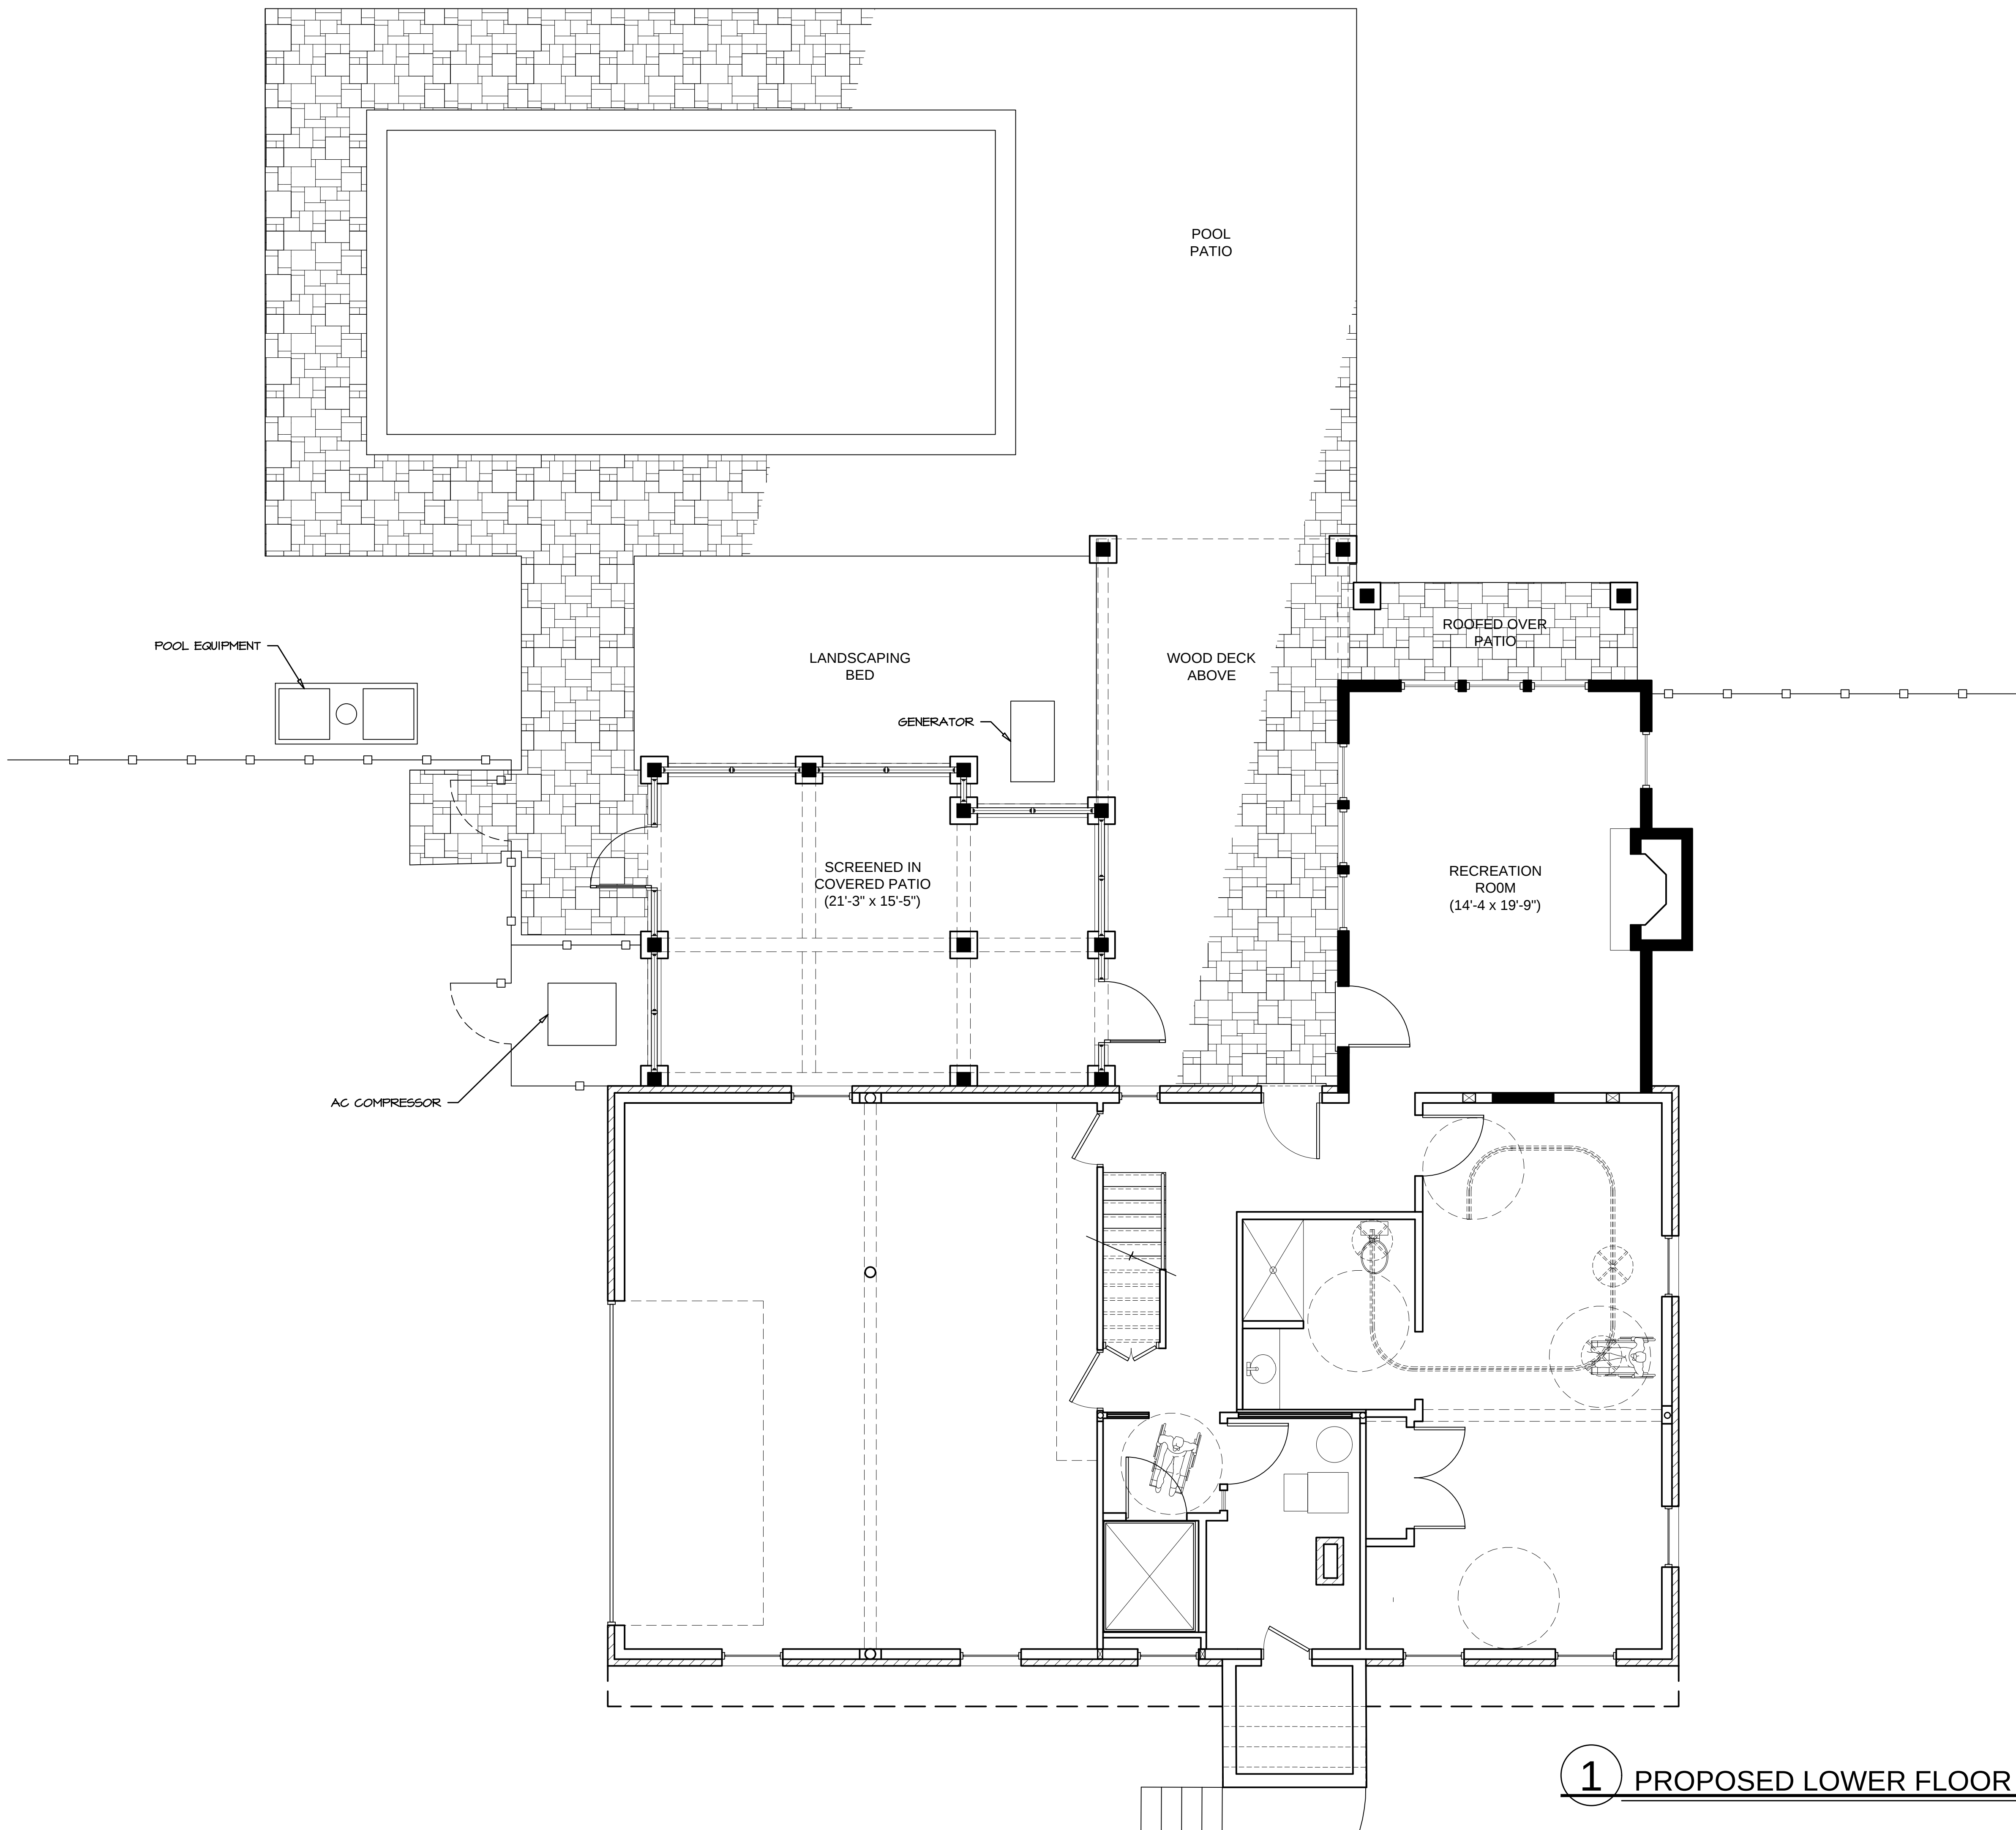

1 PROPOSED LOWER FLOOR PLAN
SCALE: 1/4"=1'-0"

JOHN MARTIN REILLY aia.
70 MAIN STREET • HUNTINGTON • NEW YORK 11743
(631) 425-1990

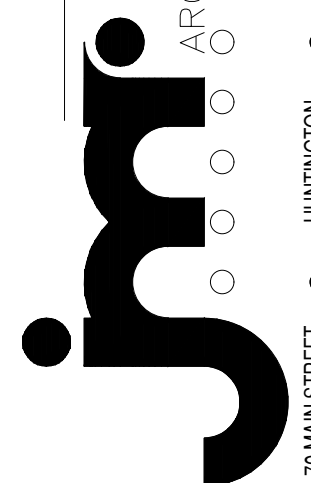

ARCHITECT
REVISIONS
AS NOTED
JMR
JMR
JMR



REVISIONS
CHECKED BY
DRAINED BY
PROPOSED LOWER LEVEL FLOOR PLAN
DRAWING
ADDITIONS & ALTERATIONS
PROJECT
Owner: Mr. & Mrs. Samuel Rivera
5 McCarthy Drive, Ossining, NY
COMMISSION
1201
DOCUMENT
D1c