



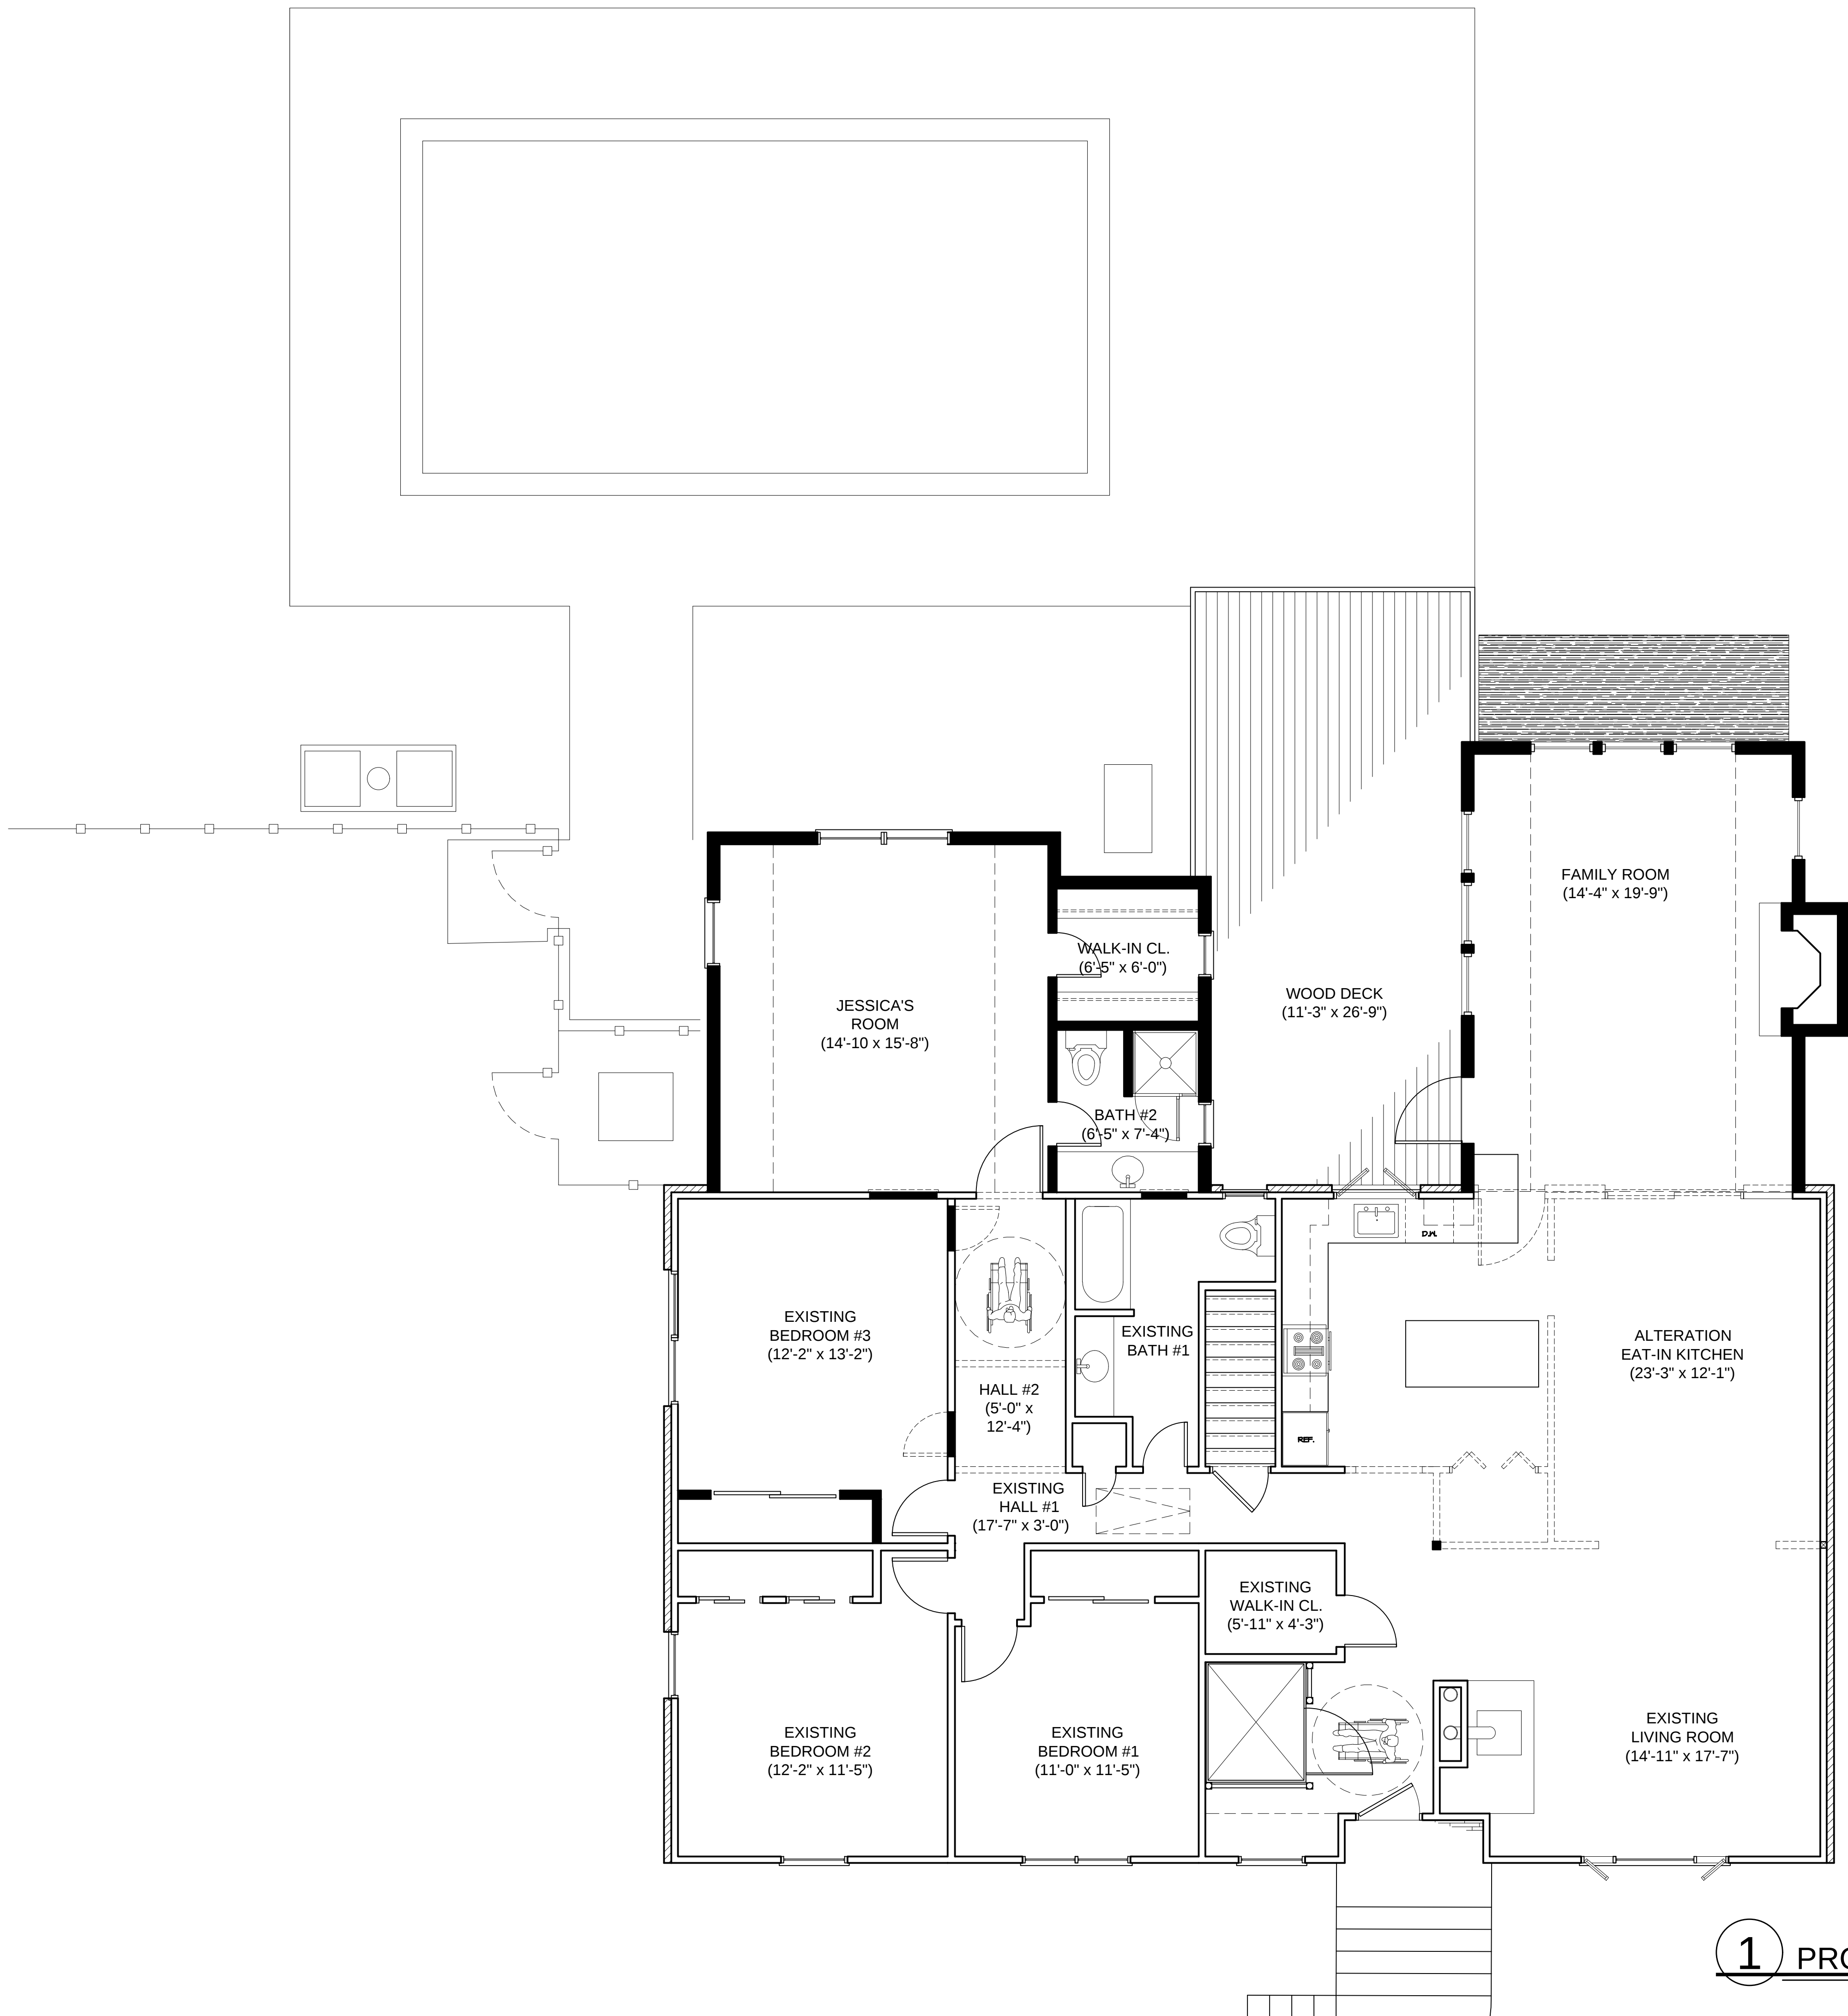


1 PROPOSED MAIN FLOOR PLAN
SCALE: 1/4"=1'-0"

JOHN MARTIN REILLY aia. (631) 425-1990

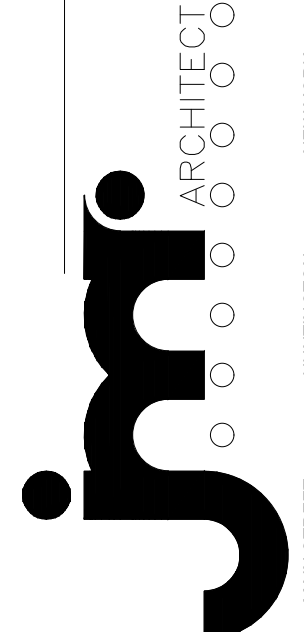

70 MAIN STREET • HUNTINGTON • NEW YORK 11743

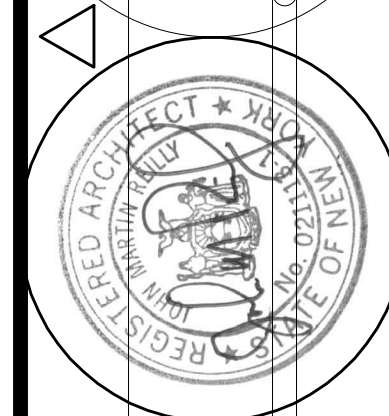

REVISIONS

DATED
15 March 2022
SCALE
AS NOTED

DRAWN BY
JMR
CHECKED BY
JMR

PROPOSED
MAIN
FLOOR PLAN
DRAWING

ADDITIONS & ALTERATIONS

Owner: Mr. & Mifs. Samuel Rivera
5 McCarthy Drive, Ossining, NY
PROJECT

1201
COMMISSION

D2c
DOCUMENT