
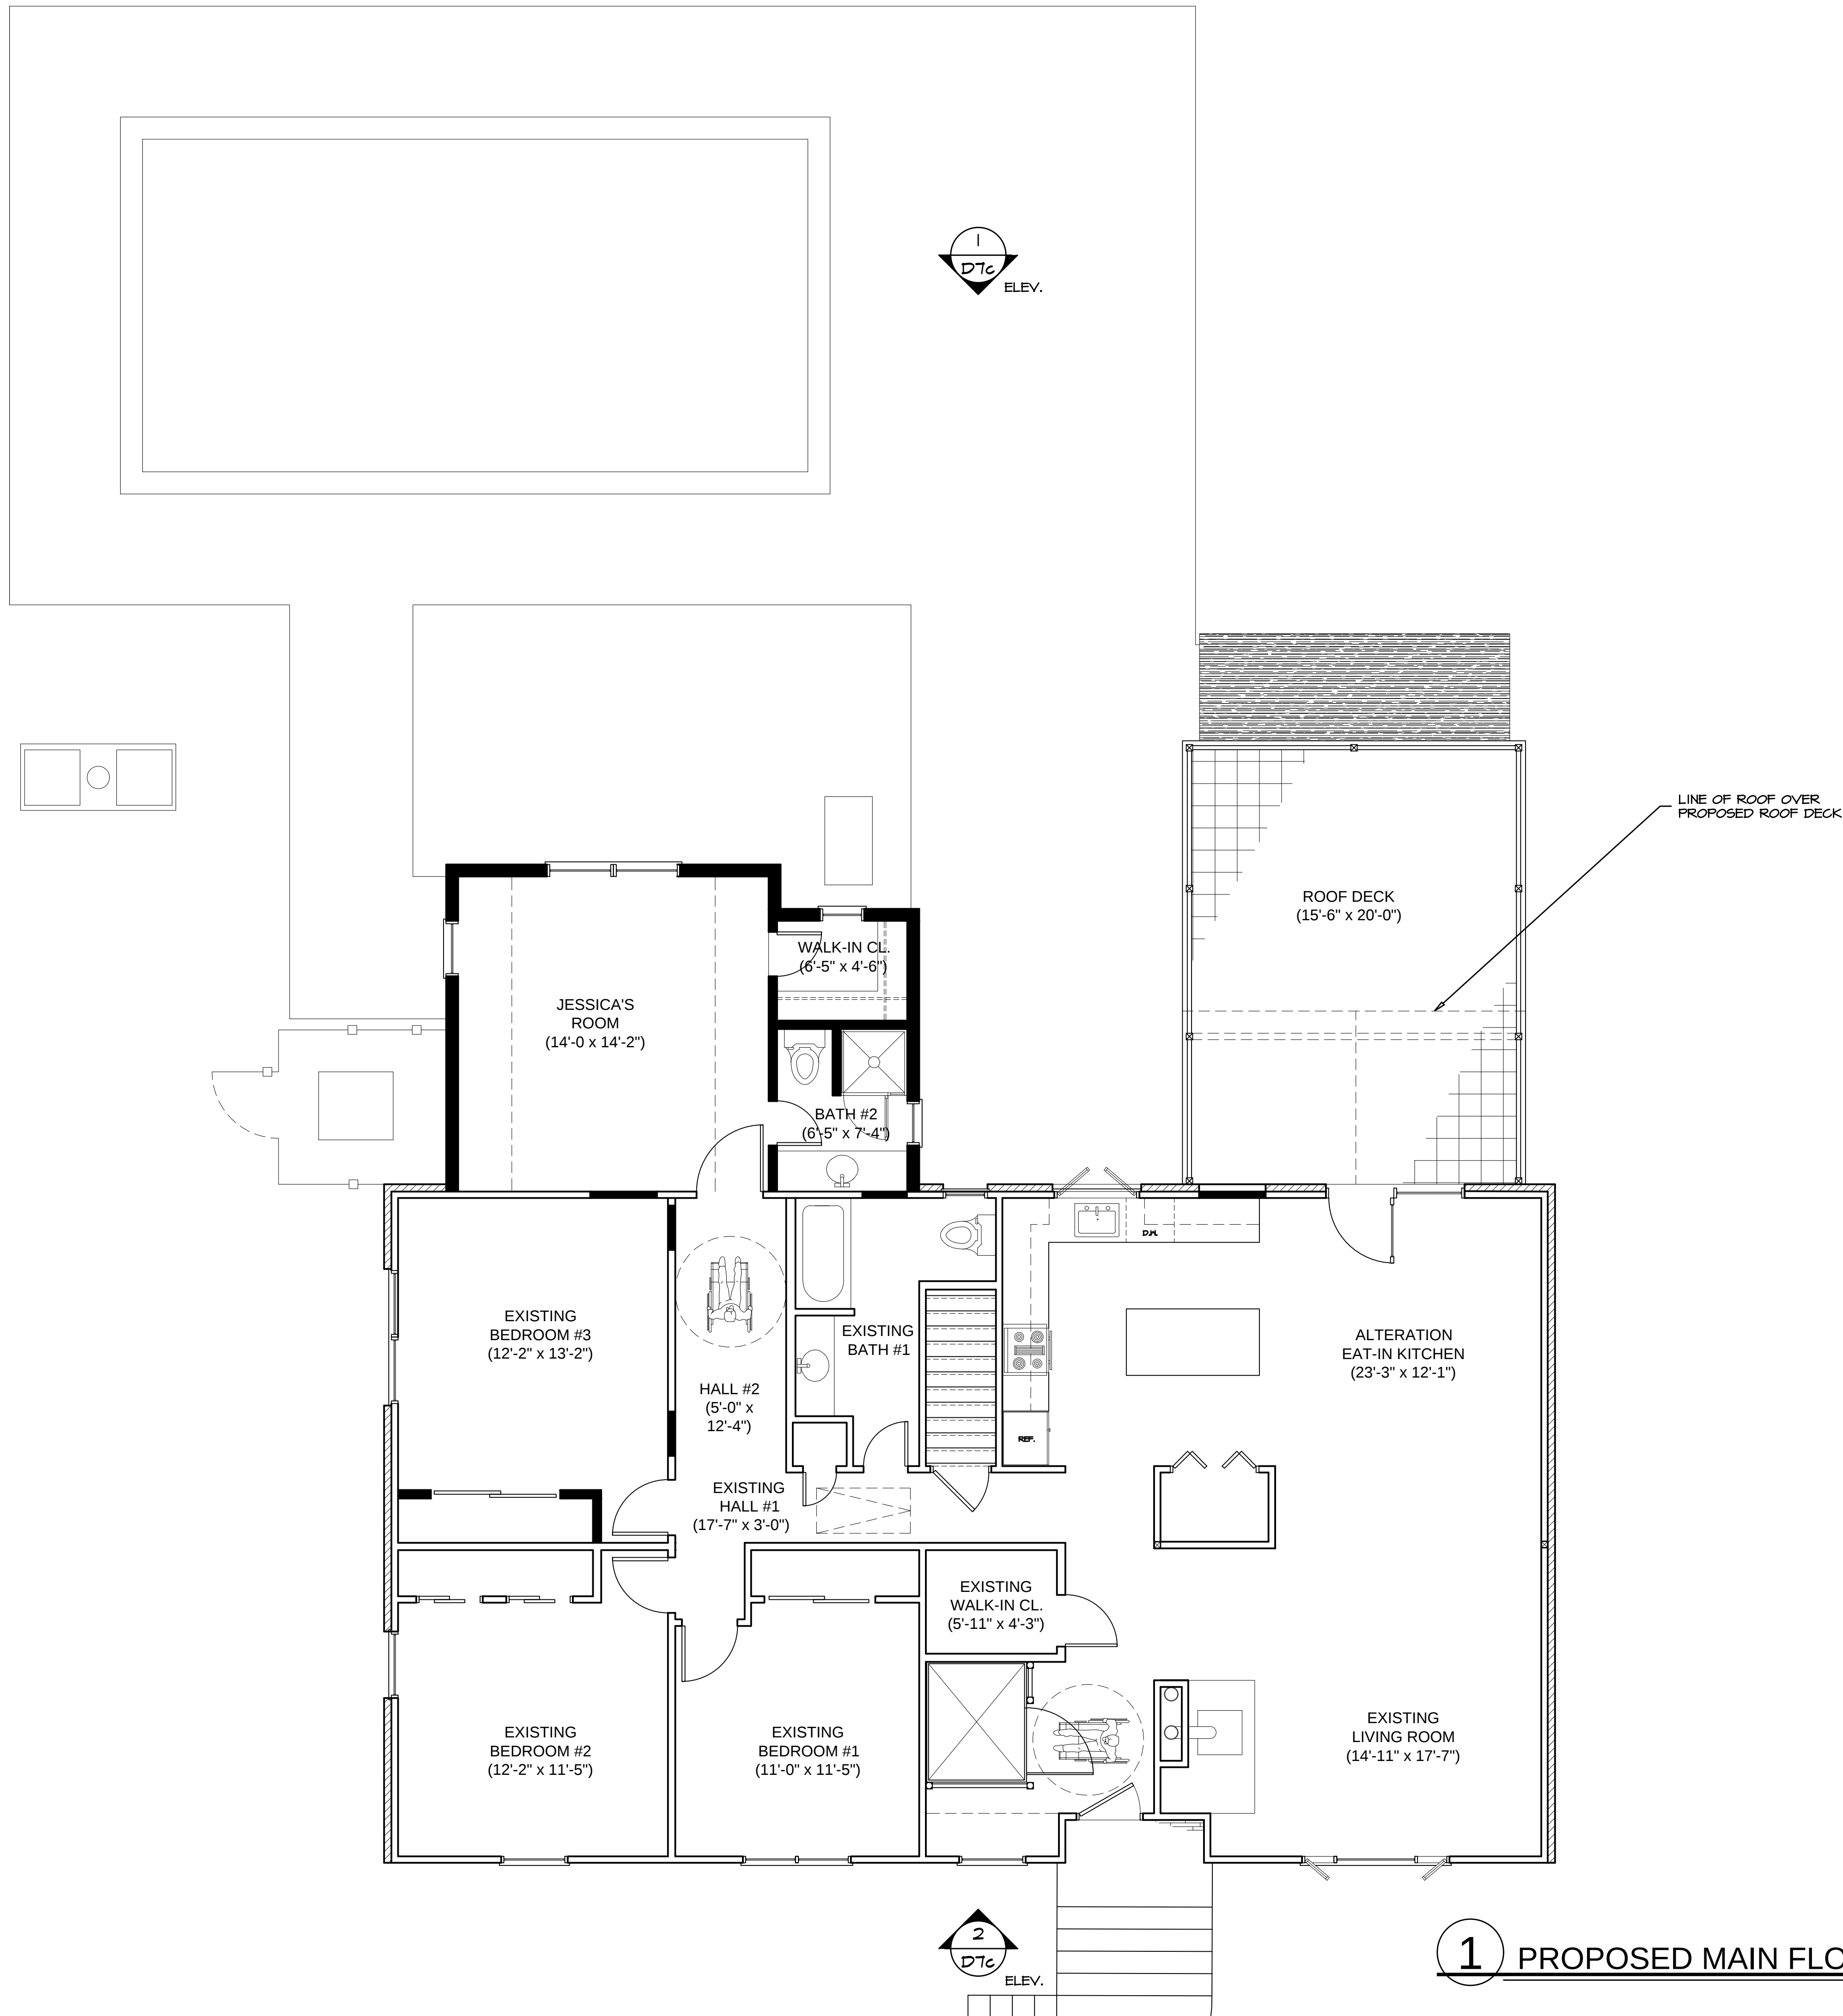


1 PROPOSED MAIN FLOOR PLAN
SCALE: 1/4"=1'-0"

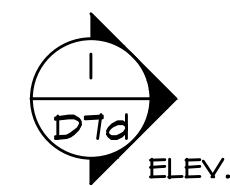