

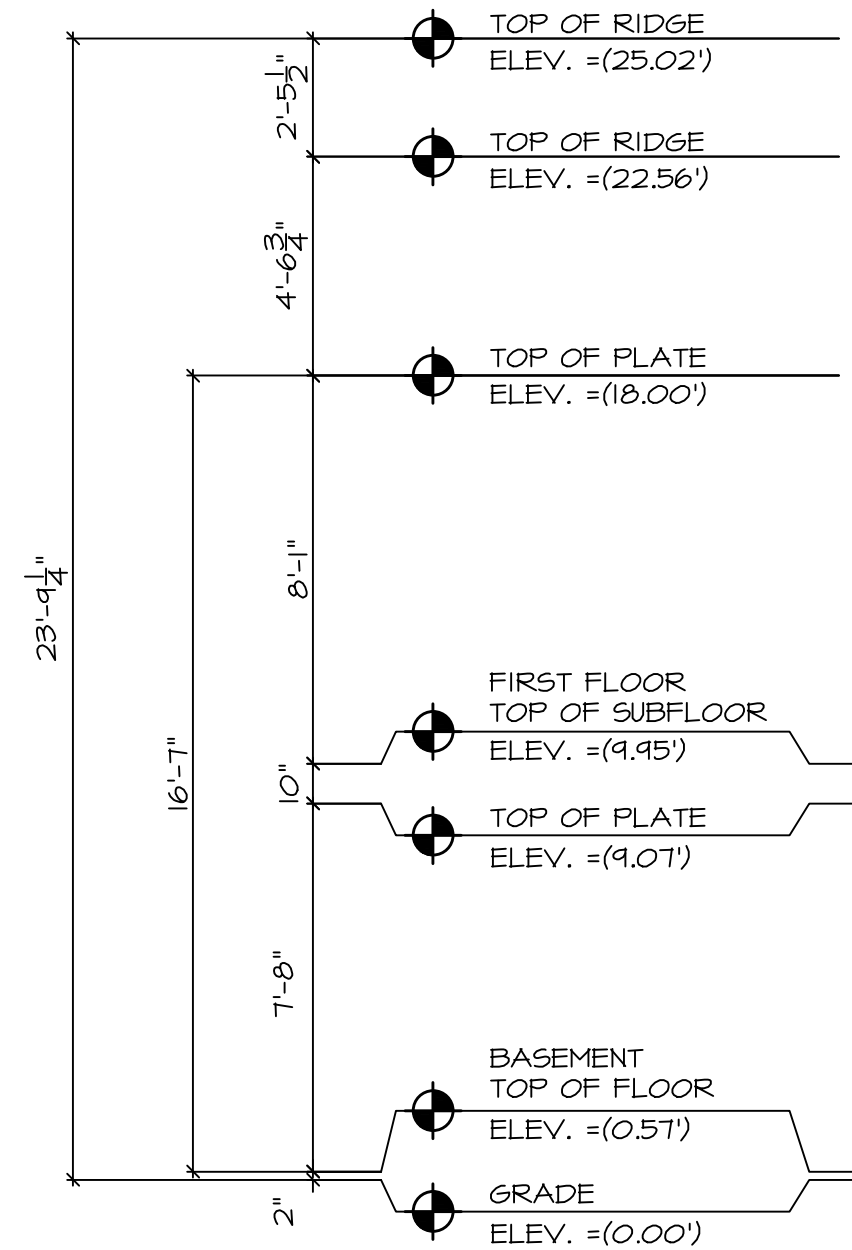


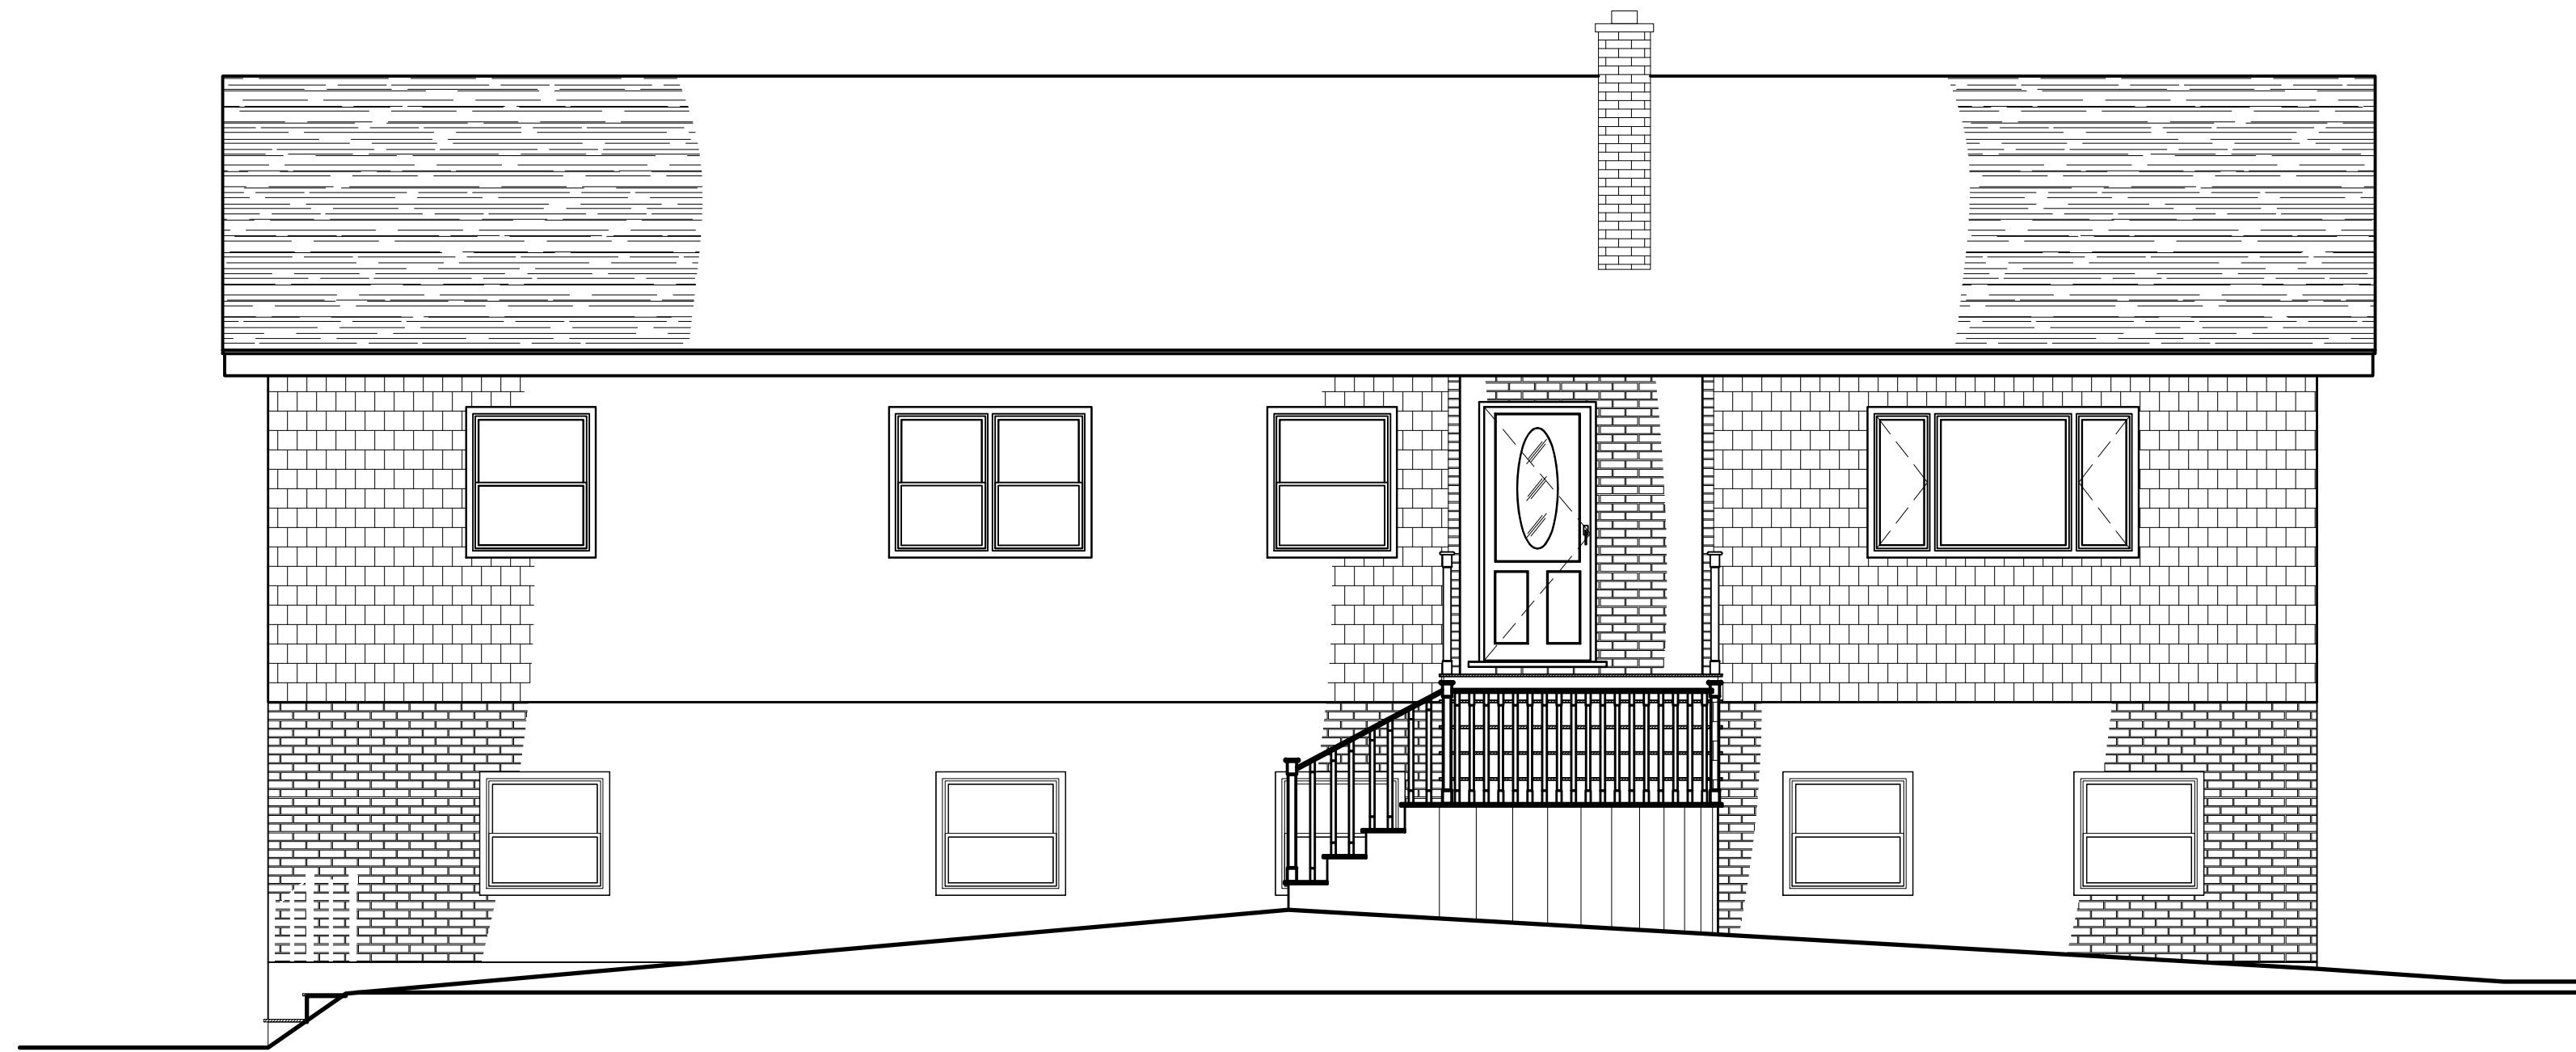

1 PROPOSED REAR ELEVATION (West)
SCALE: 1/4"=1'-0"

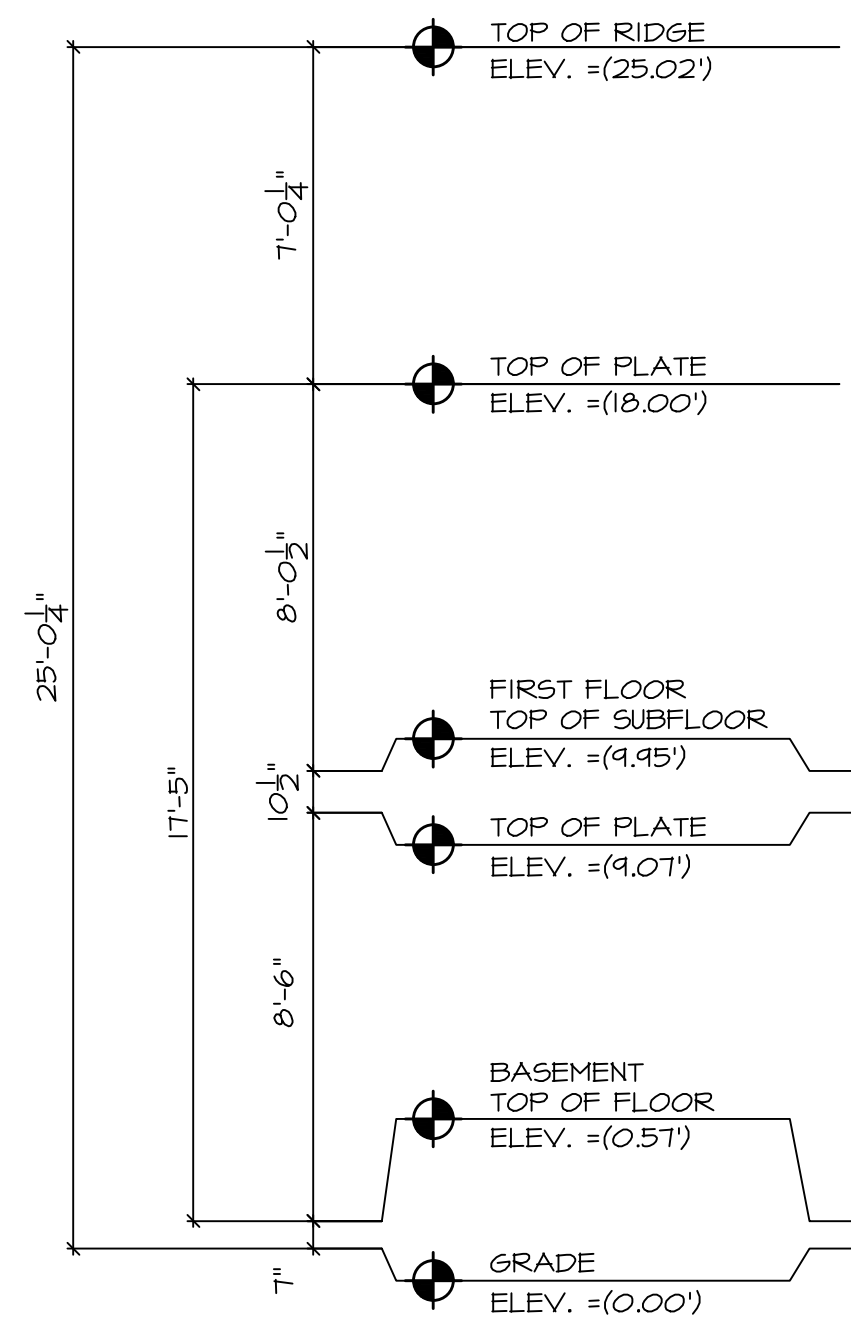

2 EXISTING FRONT ELEVATION (East)
SCALE: 1/4"=1'-0"