


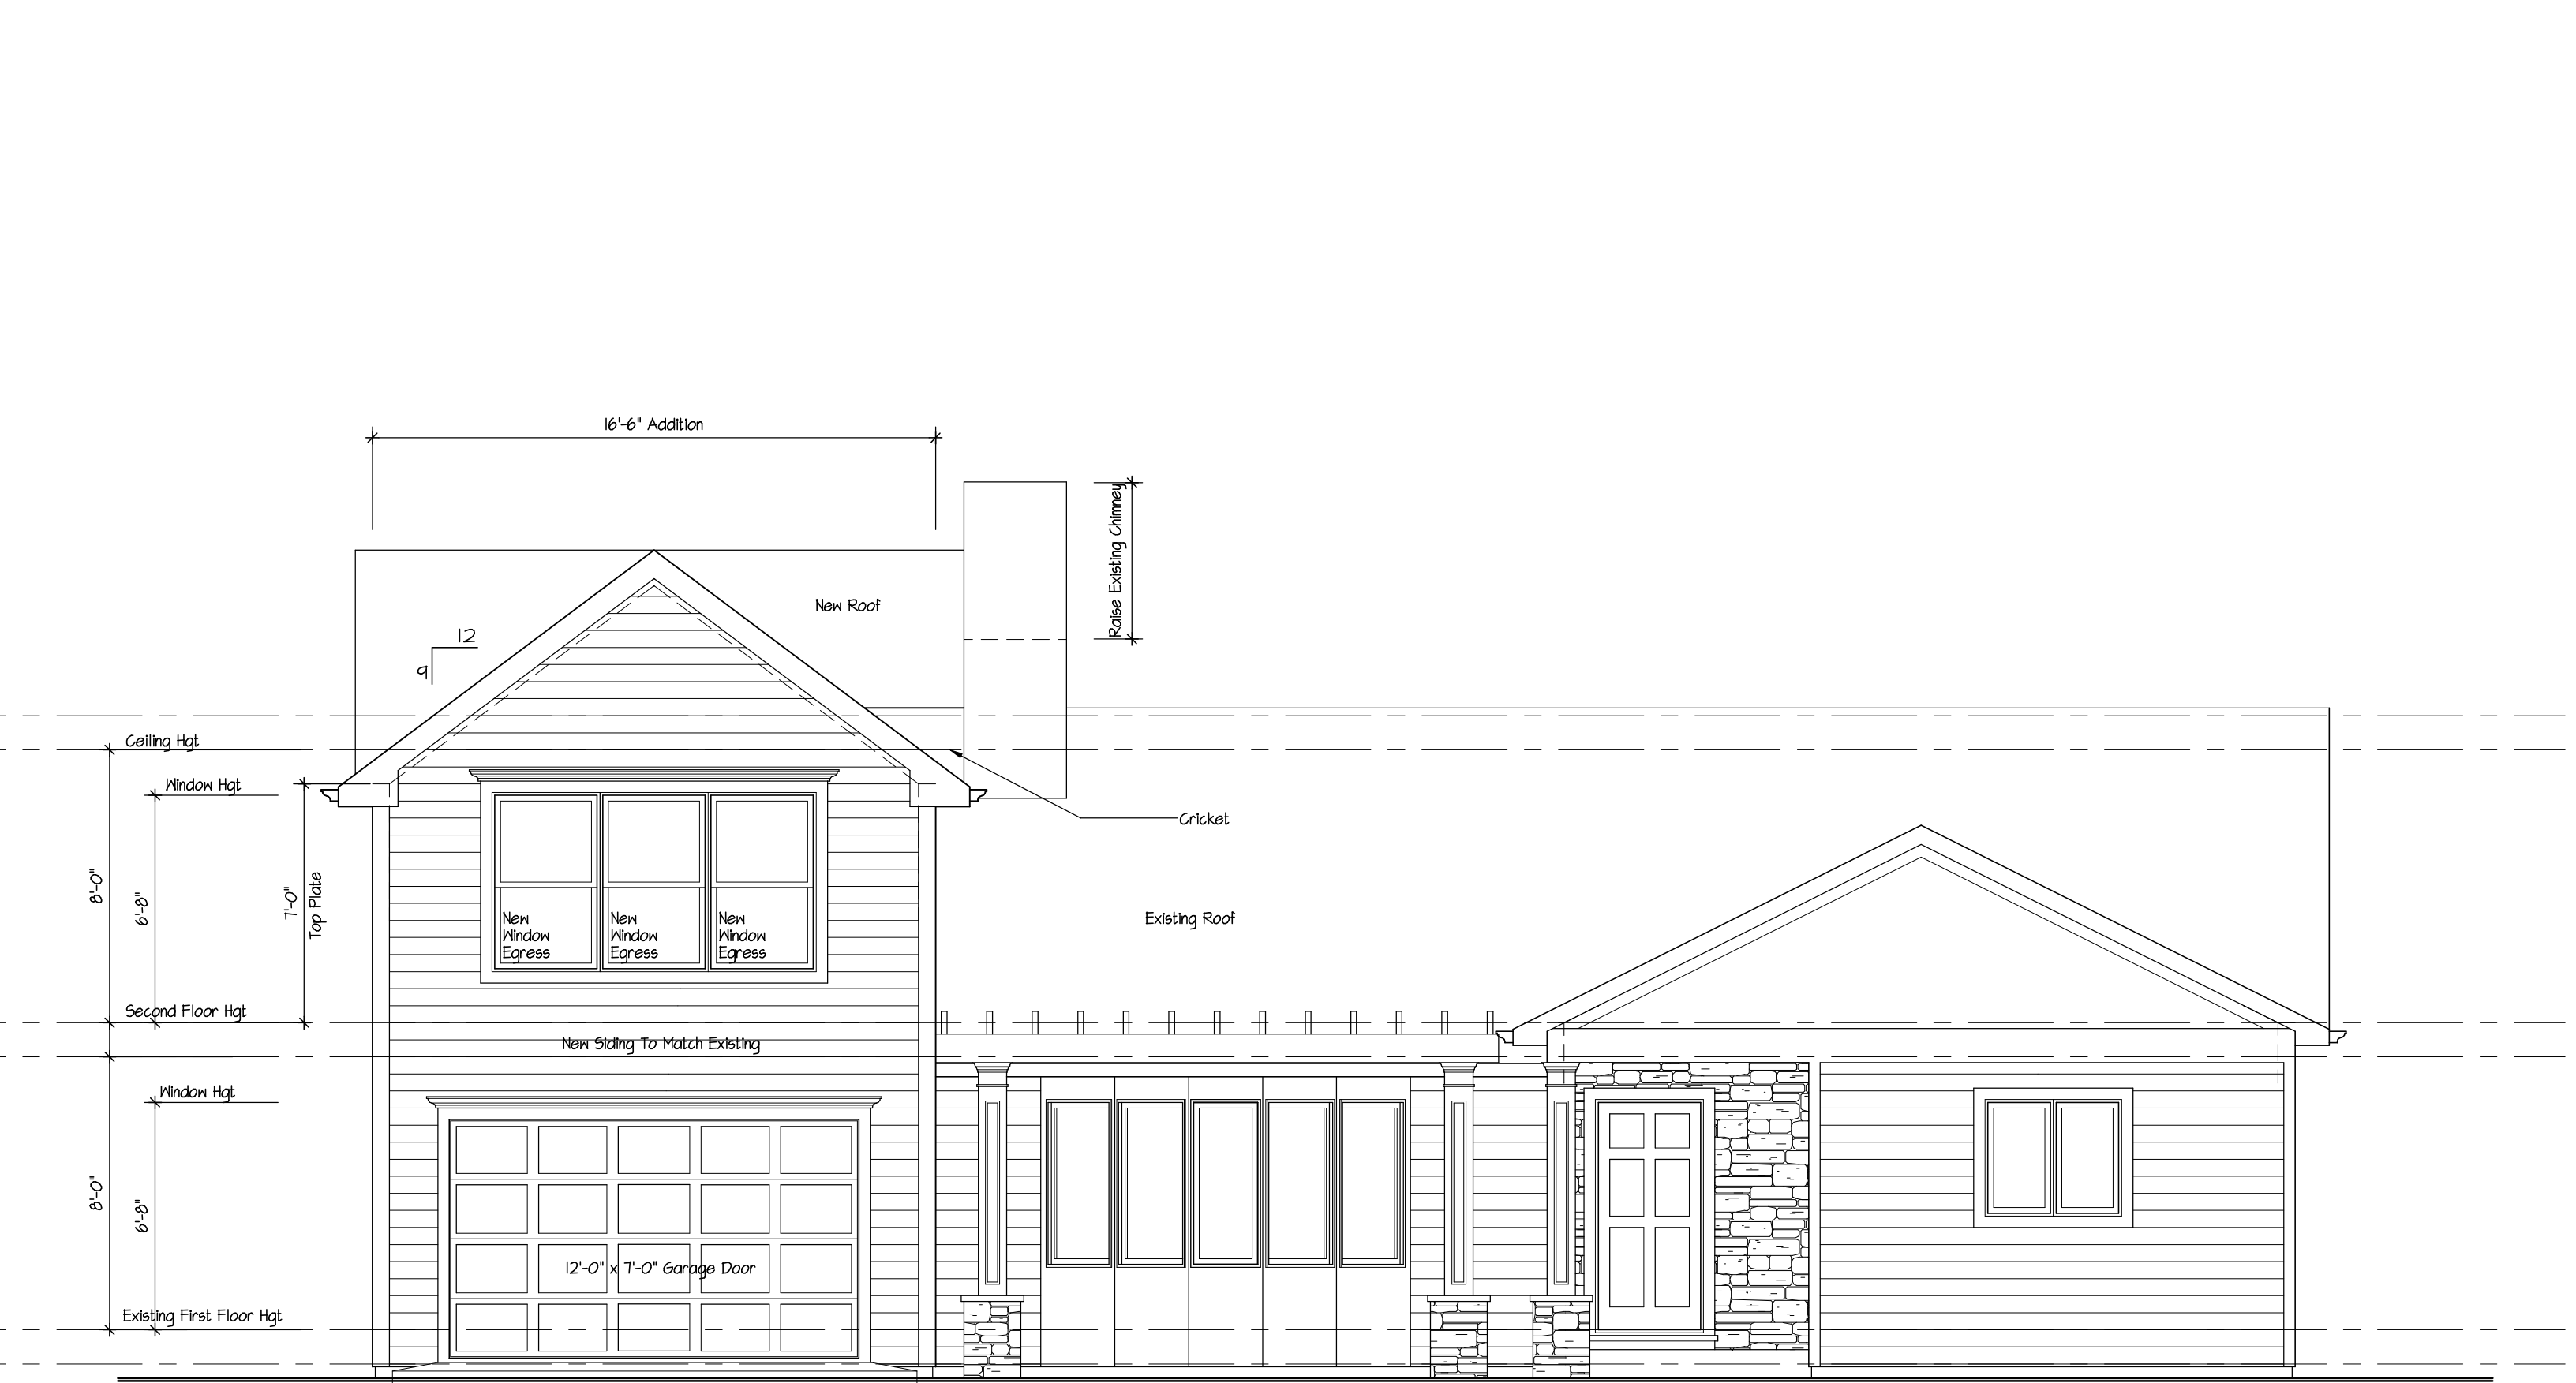

Proposed
Front Elevation
Scale: 1/4" = 1'-0"