


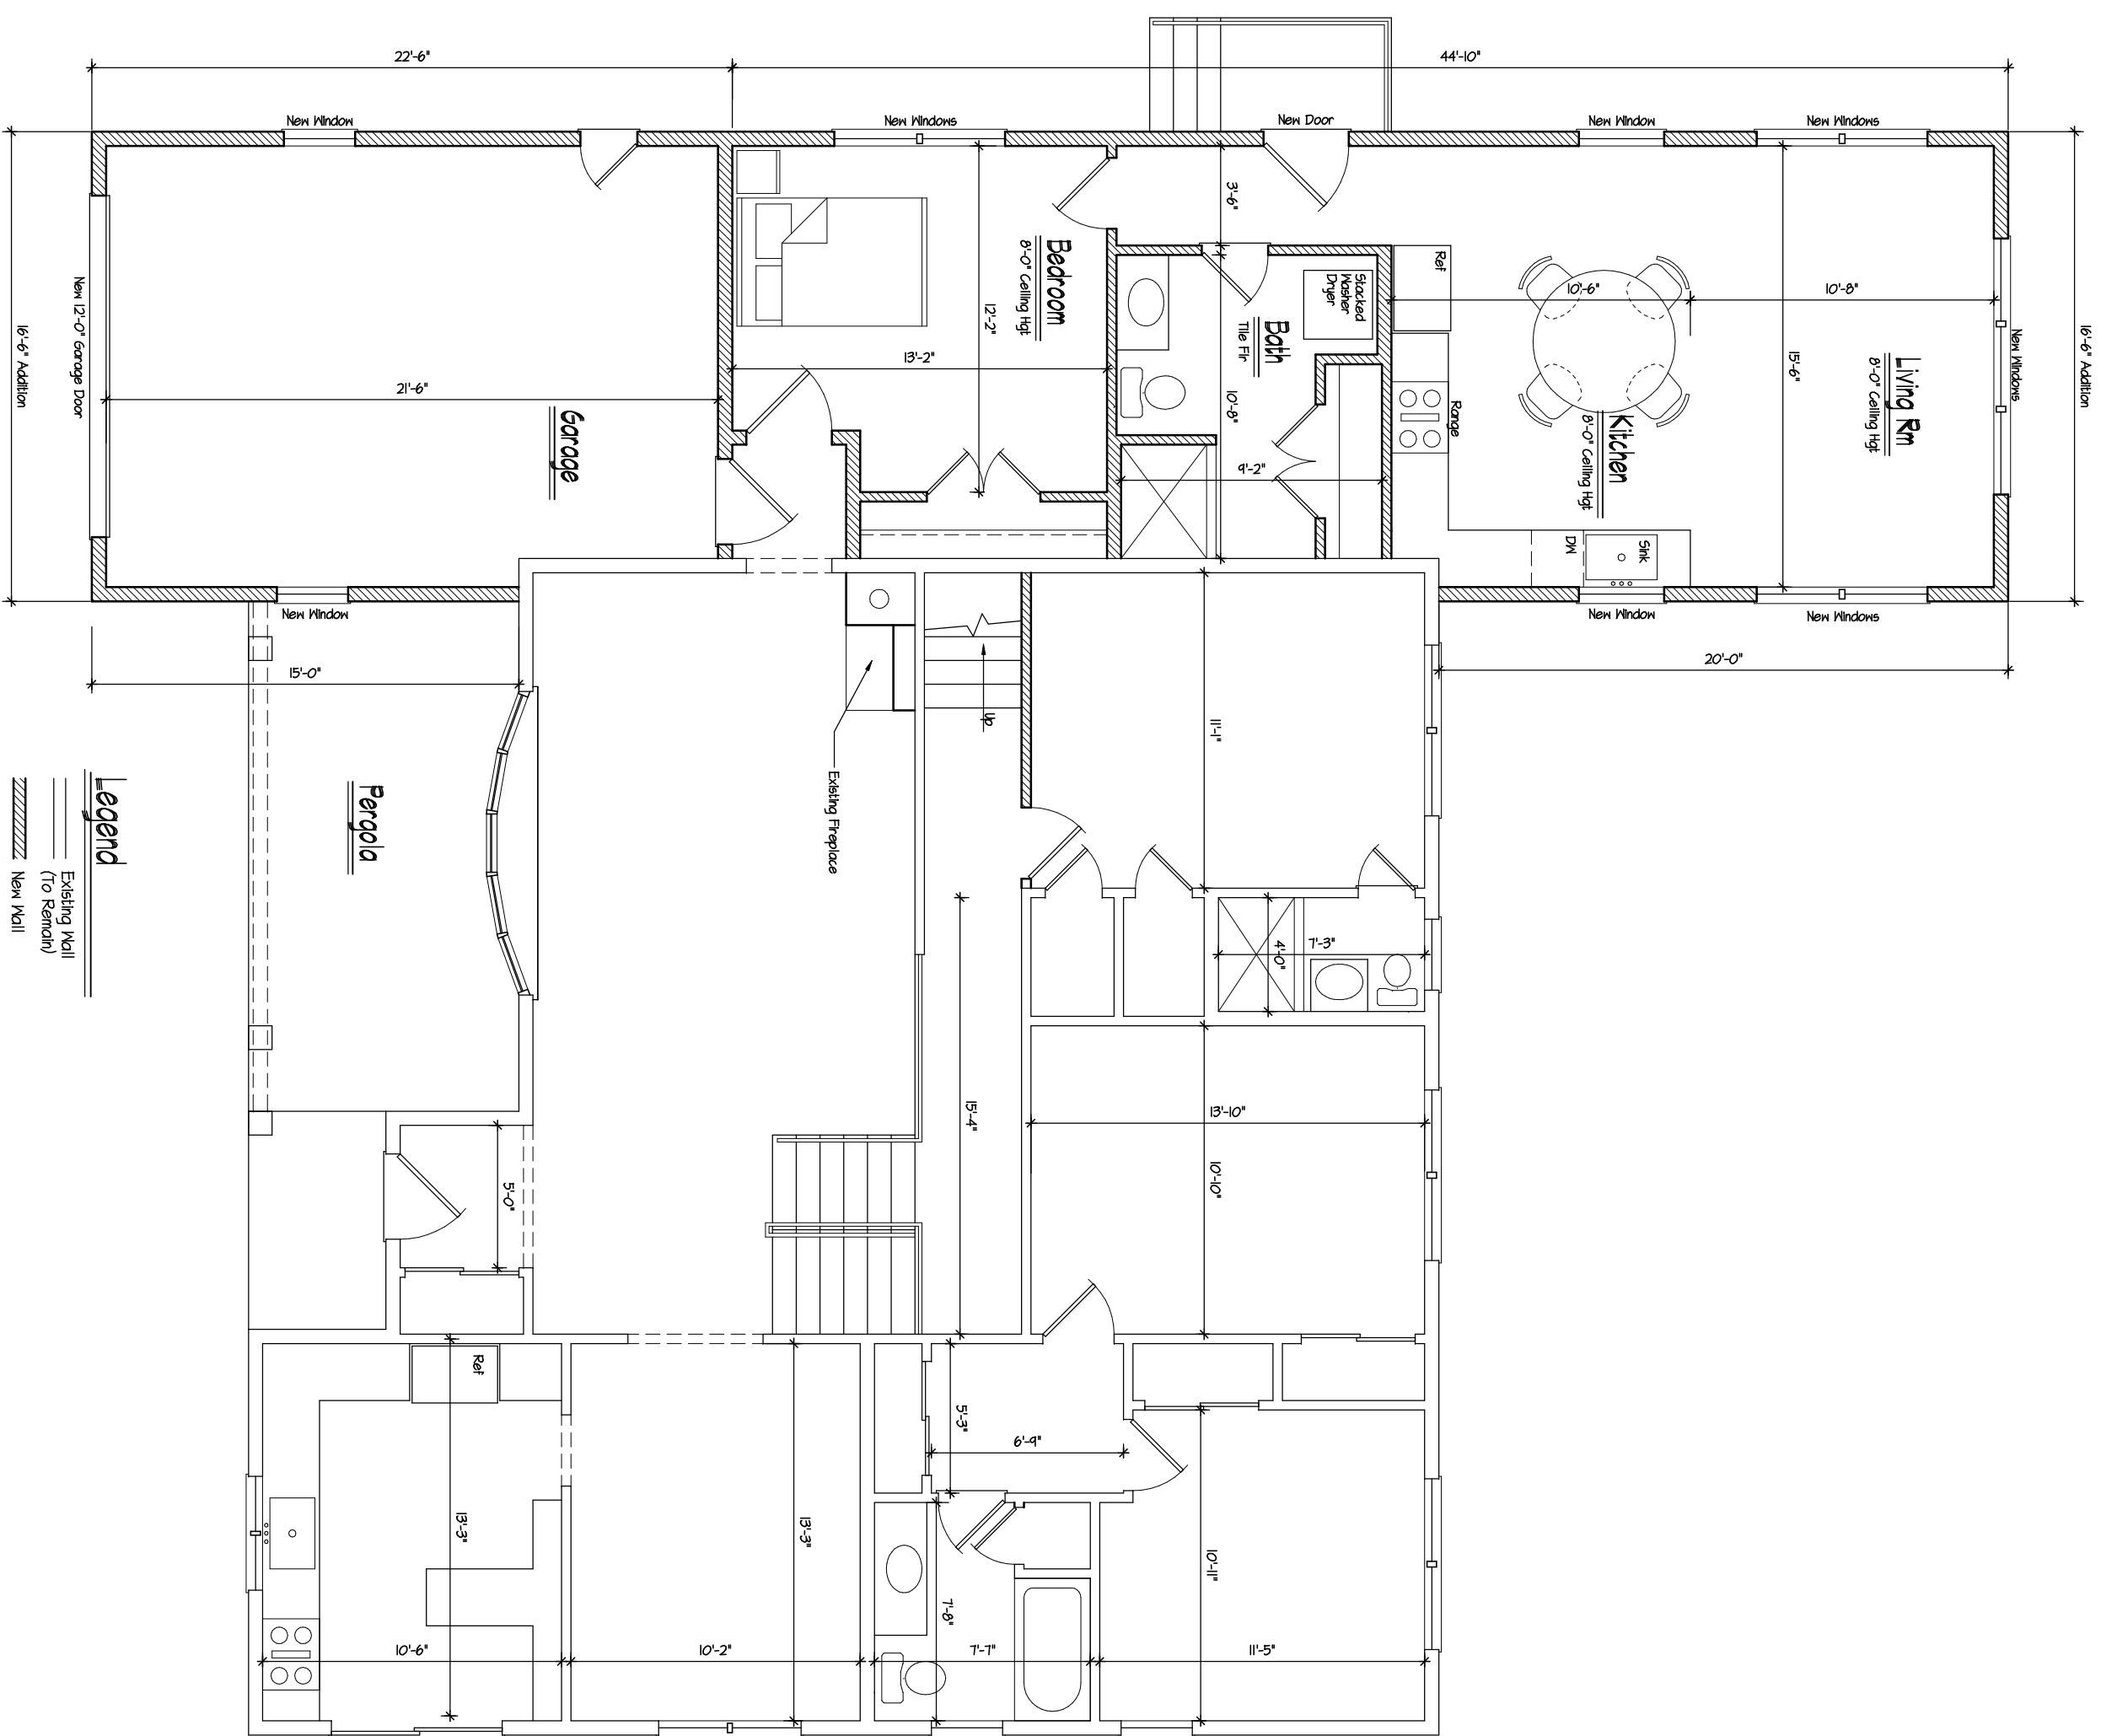

Proposed
First Floor Plan
Scale: 1/4" = 1'-0"