



ASPHALT SHINGLE ROOF

ATTIC  
18' - 11 3/4"

LIGHT, PARAGON II BY  
STERNBEGR LIGHTING

BOARD AND BATTEN SIDING

ALUMINUM RAILING, MODEL  
RIVIERA II, BY WESTBURY

SECOND FLOOR  
10' - 1 1/4"

CLAPBOARD SIDING


FIRST FLOOR  
0' - 0"

GARAGE  
-2' - 0"



3 FRONT ELEVATION  
1/4" = 1'-0"

2 LEFT ELEVATION  
1/4" = 1'-0"

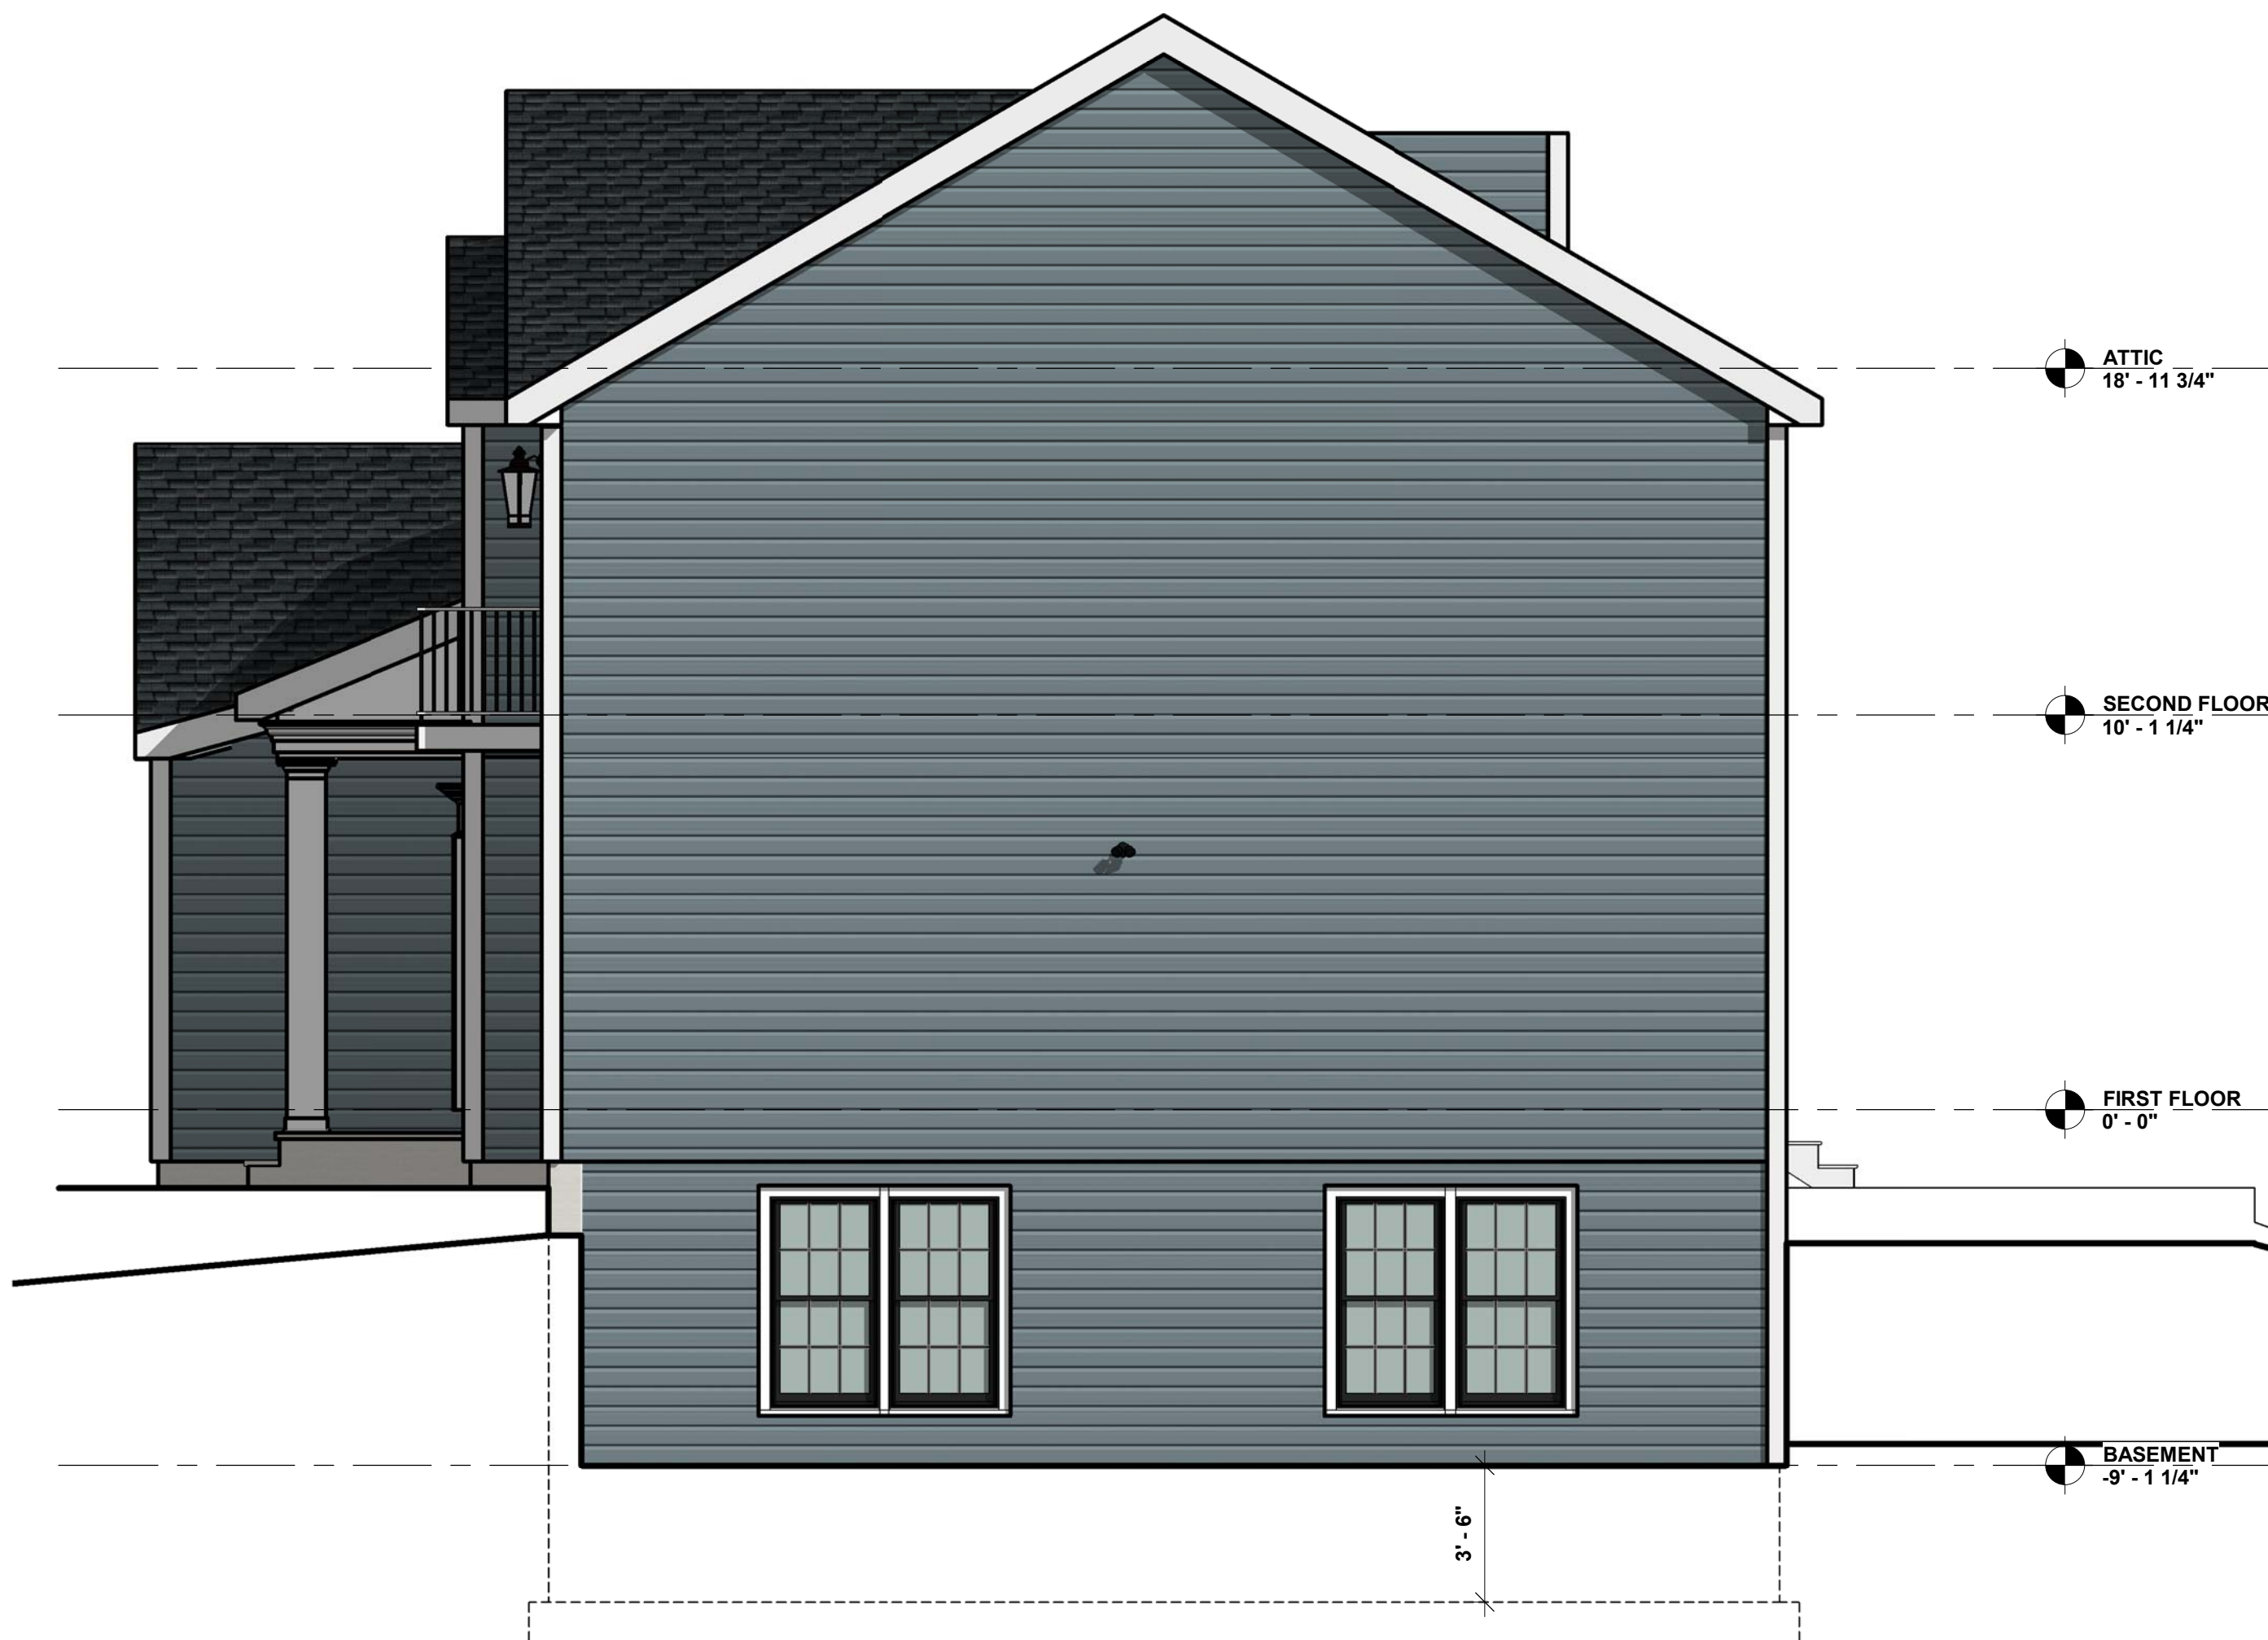

ATTIC  
18' - 11 3/4"

SECOND FLOOR  
10' - 1 1/4"

FIRST FLOOR  
0' - 0"

BASEMENT  
-9' - 1 1/4"



4 BACK ELEVATION  
1/4" = 1'-0"

1 RIGHT ELEVATION  
1/4" = 1'-0"

MAP

Michael Piccirillo Architecture

NOTE:  
DO NOT SCALE DRAWINGS. REFER TO WRITTEN  
MEASUREMENTS FOR ACCURACY. OR CONTACT  
ARCHITECT. CONTACT ARCHITECT IF THERE ARE ANY  
DISCREPANCIES  
UNAUTHORIZED ALTERATIONS OR ADDITIONS TO THIS  
DRAWING  
IS A VIOLATION OF NEW YORK STATE EDUCATION LAW.  
Copyright 2020 MICHAEL PICCIRILLO ARCHITECTURE

No.	DATE:	ISSUE:
3	3/13/24	ISSUED

PROJECT NAME:  
SANTUCCI NEW  
HOUSE

PROJECT ADDRESS:  
  
OSSINING, NY



MICHAEL A. PICCIRILLO, AIA  
345 KEAR STREET, SUITE 203  
YORKTOWN HEIGHTS, NY 10598

TELEPHONE: 914-368-9838  
FACSIMILE: 914-368-9839  
michael@mpiccirilloarchitect.com  
www.mpiccirilloarchitect.com

ELEVATIONS

A200