



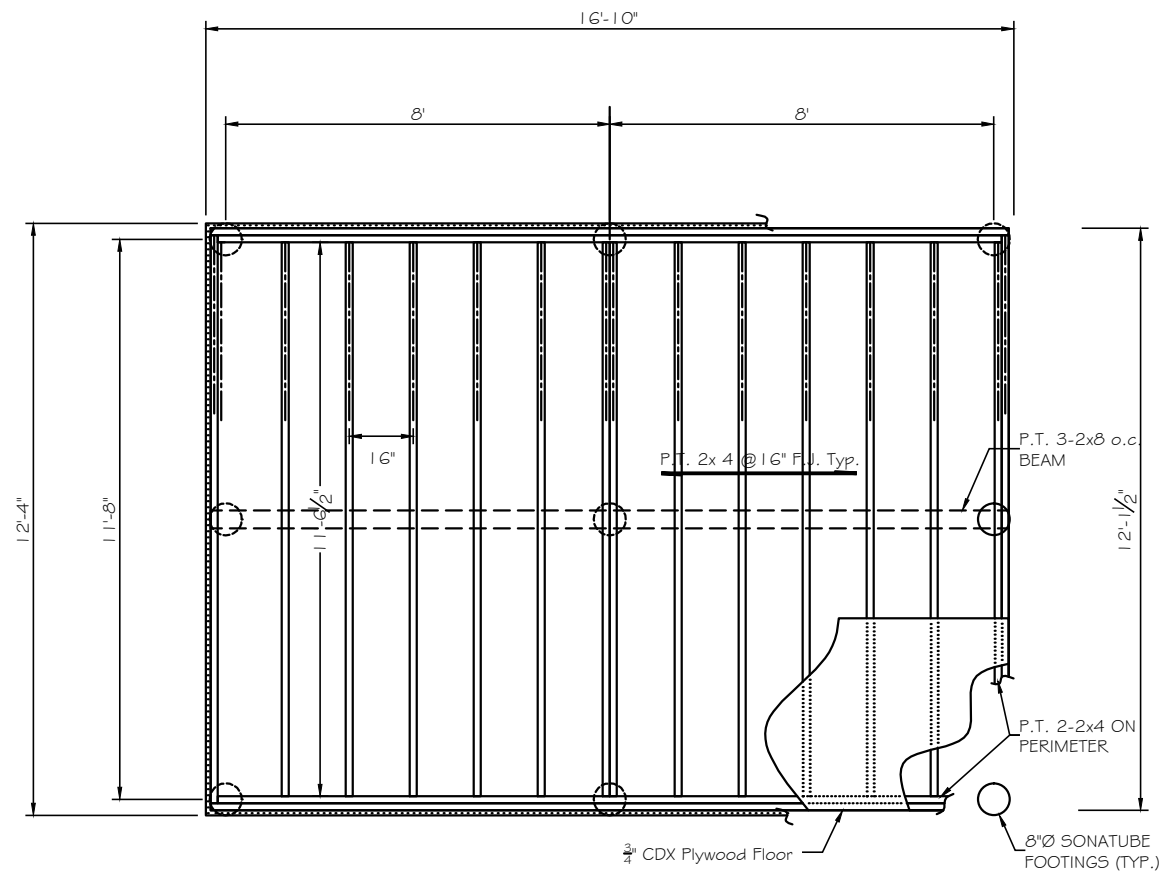


Shed Foundation and Floor Plan

Scale: 1/4" = 1' - 0"

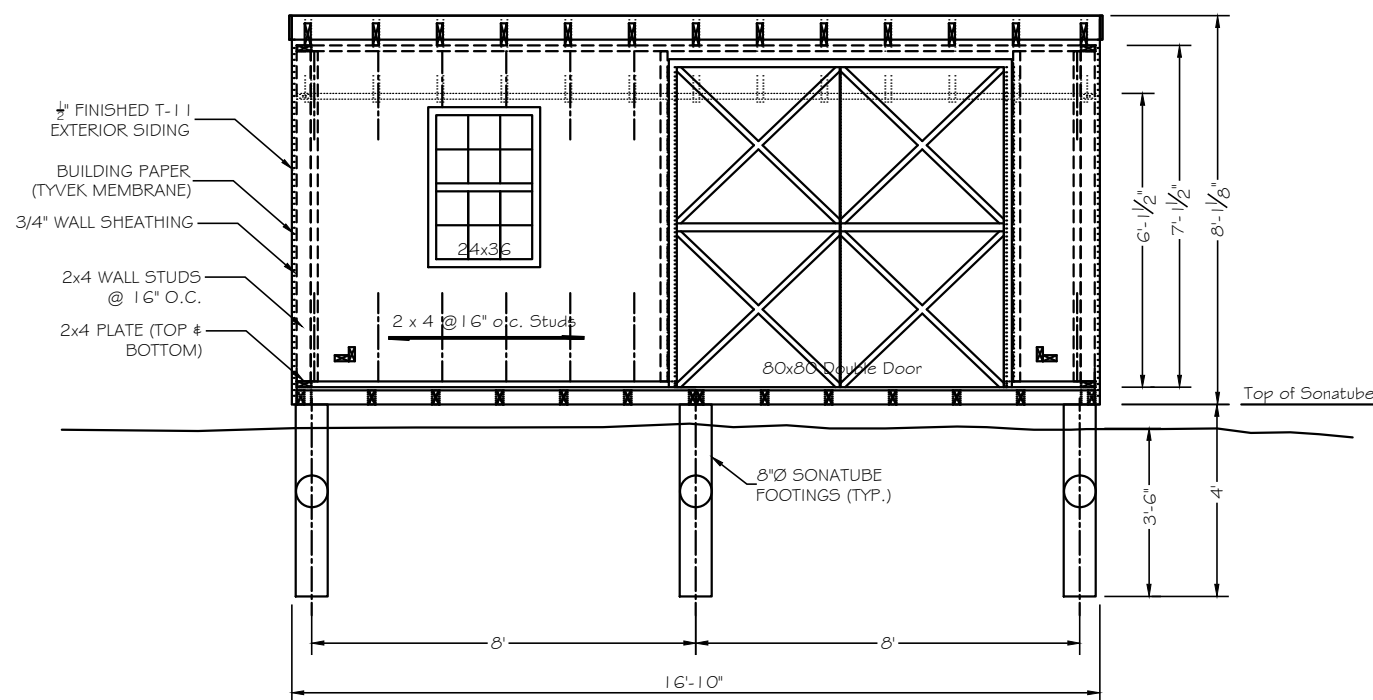


Shed Front Elevation

Scale: 1/4" = 1' - 0"

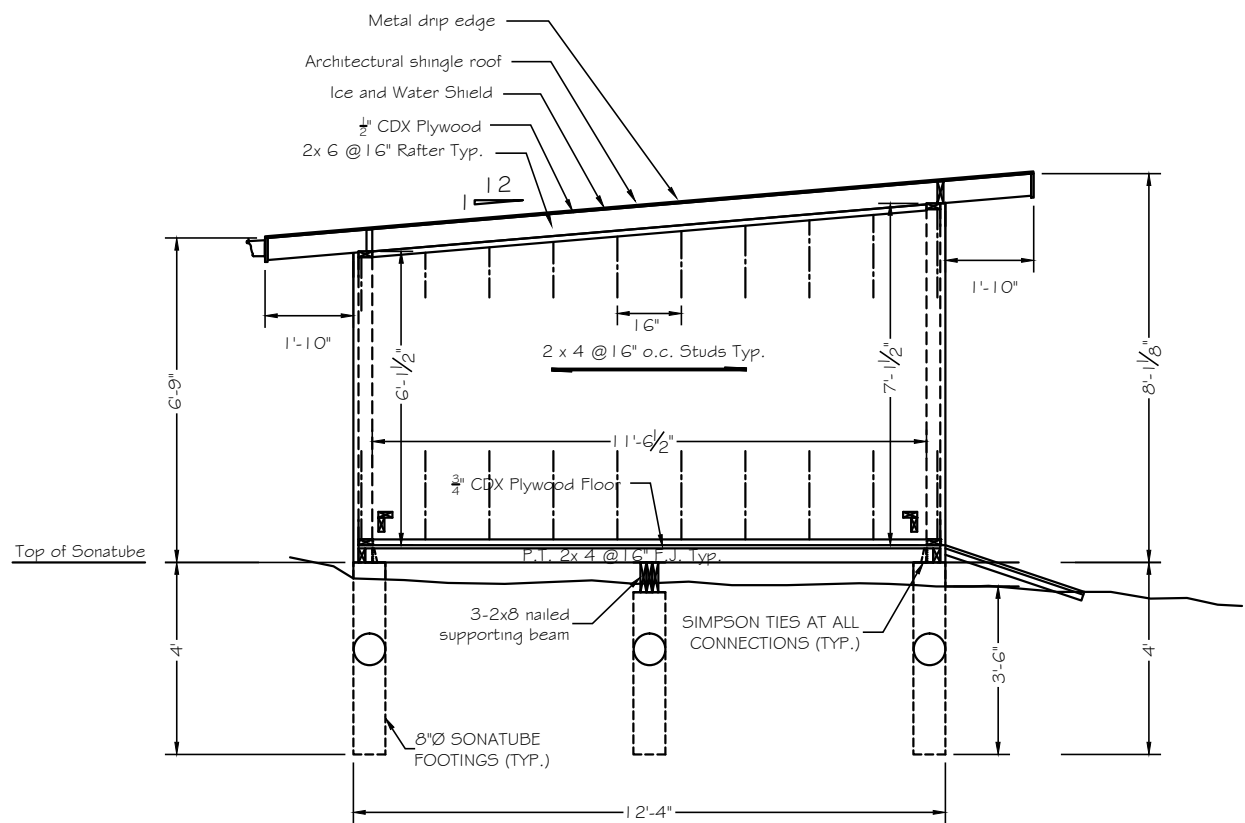

Shed Cross Section

Scale: 1/4" = 1' - 0"

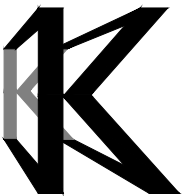No.	Revision/Issue	Date
 KAPLINSKI ARCHITECTURAL DESIGN KAPLINSKI ARCHITECTURAL DESIGN PLLC 73 BRADLEY AVENUE, WHITE PLAINS, NY 10607 914.312.5498 WWW.KAPLINSKIDESIGN.COM		
NEW SHED ZALENSKI RESIDENCE 7 KNOLLWOOD DRIVE OSSINING, NY		
SHED PLAN & SECTIONS		
	CONTRACT NUMBER	SHEET NUMBER
	15122	2 of 2
	SCALE:	AS NOTED
	DATE:	12.09.15
	DRAWN BY:	R.P.
	CHECKED BY:	A.K.
SHEET NO.		A002.00