




6696 T-421 MM, EA,
5000 LAKE, 1955

914271-5471
CARL J. BEST WEB. NET

2

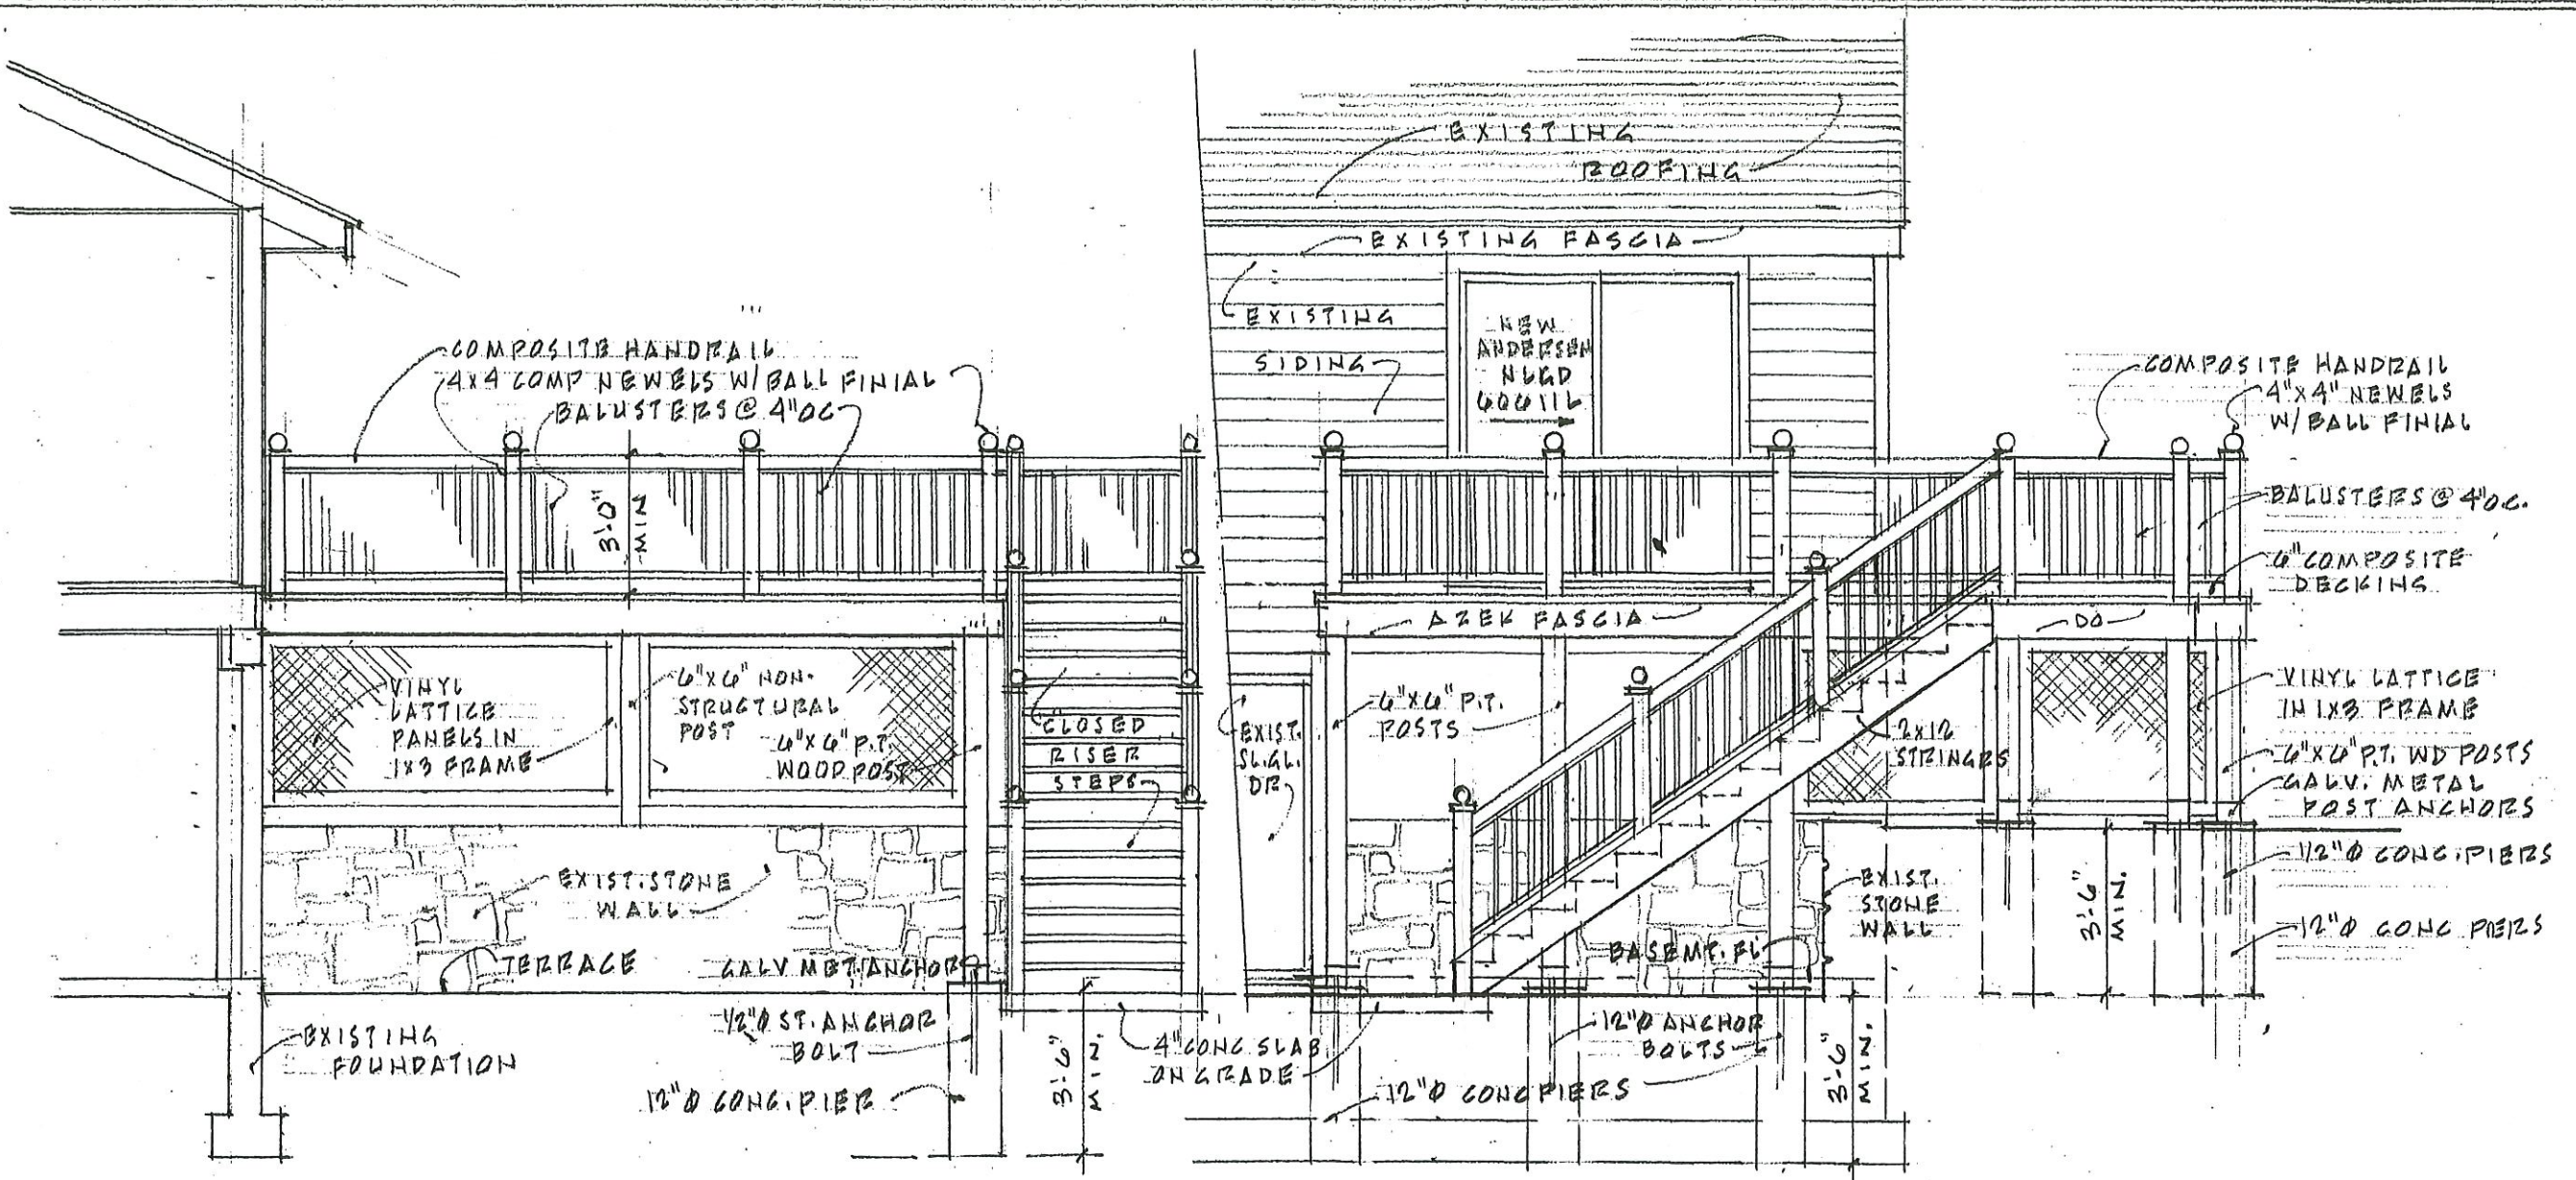

RIGHT SIDE ELEV.

REAR ELEVATION

RIGHT SIDE & REAR ELEVATION

ALTERATION TO RESIDENCE OF DATE:

MR. & MRS. MATTHEW WEISS

6 MINER ROAD
OSSINING, NEW YORK



CARL T. GRIMM, P.A.
5 COOK LANE, GROTON-ON-HUDSON, N.Y.

(914) 271-5471
CARL J. BEST WEB, NET

REGISTERED ARCHITECT
CARL THEODORE GRIMM
STATE OF NEW YORK
011057

SCALE:
1/4" = 1'-0"

A3

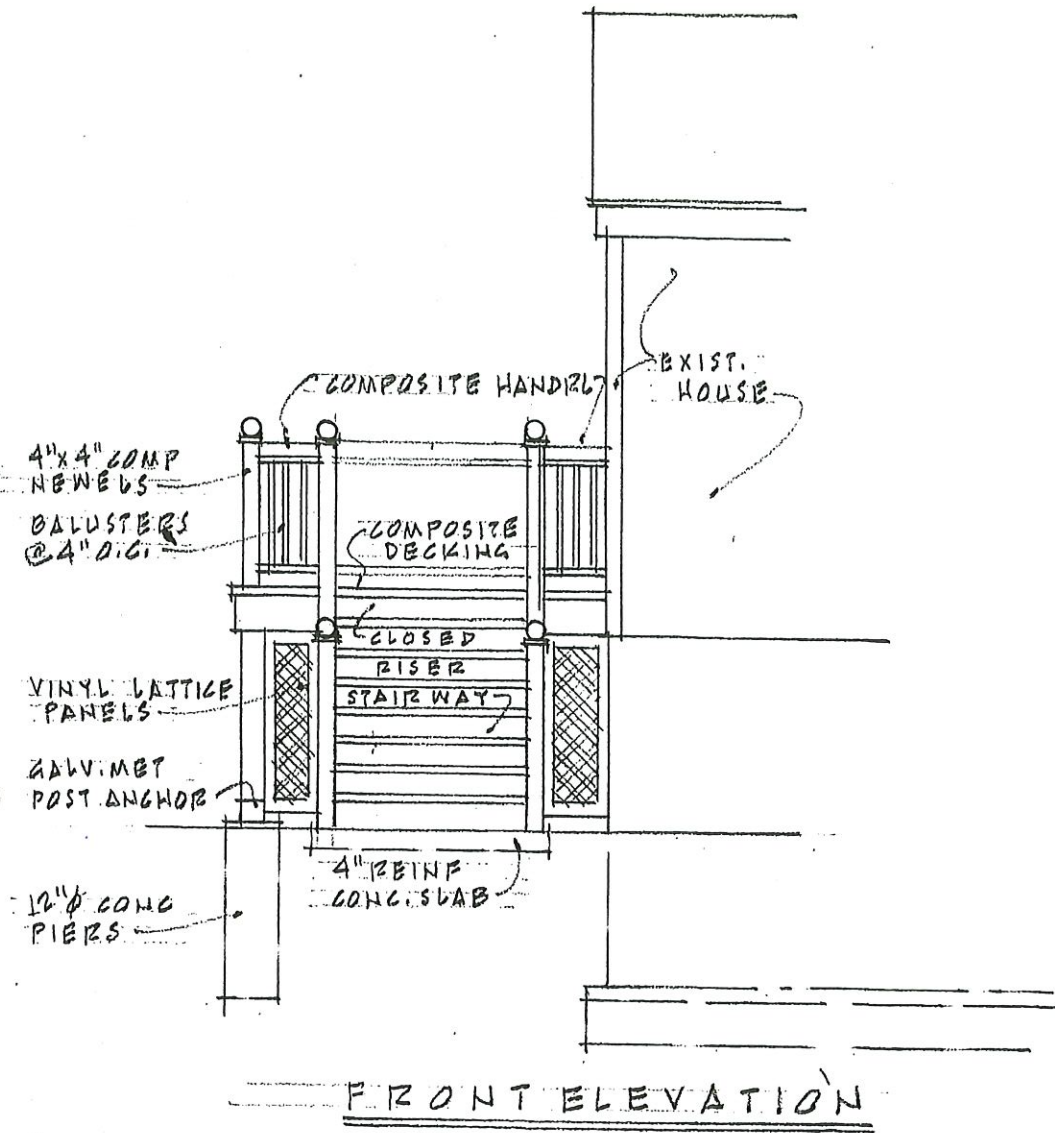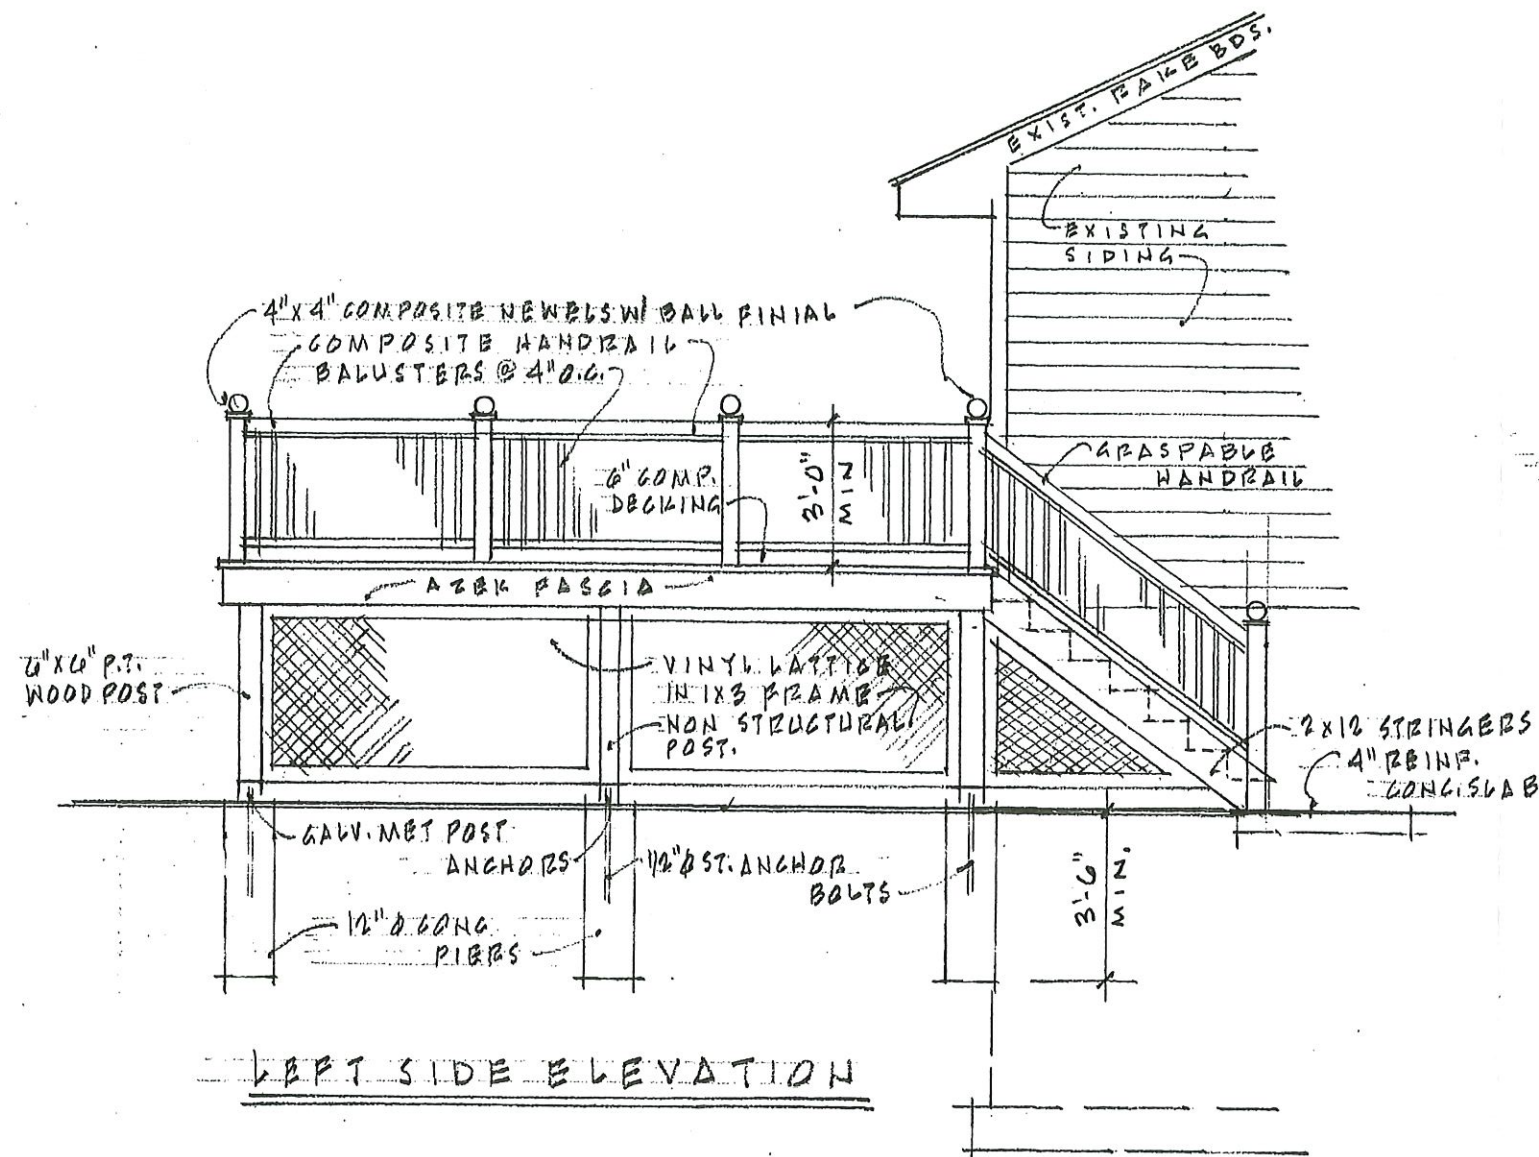

LEFT SIDE & FRONT ELEVATION


ALTERATION TO RESIDENCE OF DATE:

MR. & MRS. MATTHEW WEISS

6 MINNELL ROAD
OSSINING, NEW YORK

CARL T. GRIMM, P.A.
5 COOK LANE, GROTON ON HUDSON, N.Y.

(914) 271-5471
CARL@BESTWEB.NET

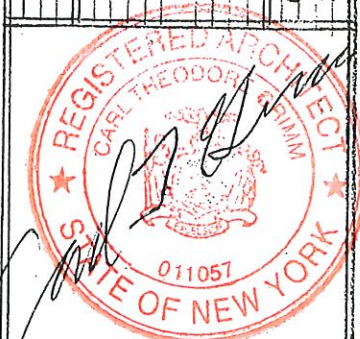

SCALE:
1/4" = 1'-0"

AP4