




JORGE B. HERNANDEZ R.A. A.I.A.  
 LICENSE NUMBER: 030424-1  
 CERTIFICATE NUMBER: 0973256  
 7 FIELDSTONE DRIVE  
 NEW FAIRFIELD, CONNECTICUT 06812-000

REVISIONS	DATE	BY

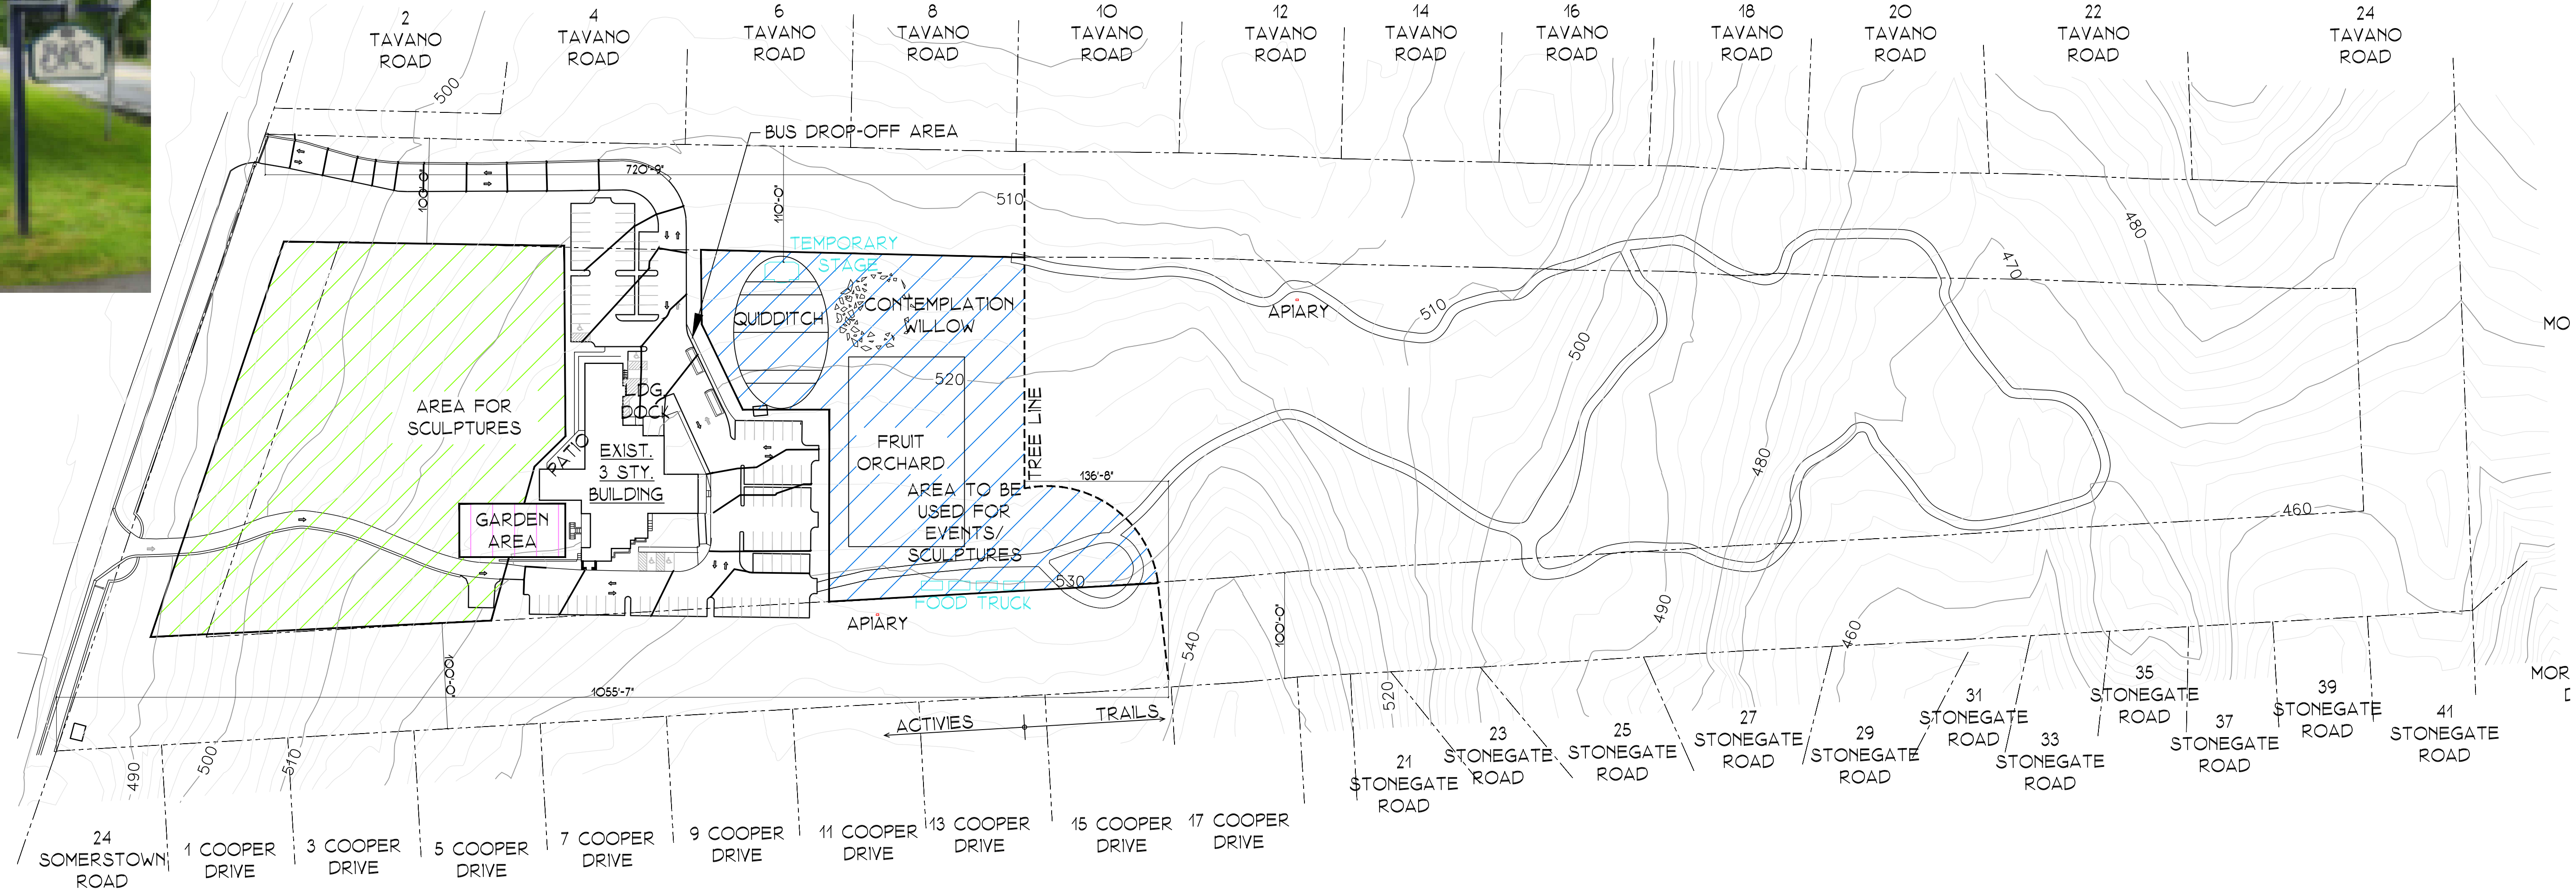

 SITE PLAN  
 PROPOSED PARTIAL SITE PLAN  
 1"=80'-0"  
 NOTE: SCULPTURES & GARDEN TO BE USED YEAR-ROUND  
 PROPOSED SEASONAL EVENTS  
 TIME: 8:00 AM - 9:00 PM  
 PROPOSED GARDEN AREA

DRAWING TITLE:  
SITE PLAN


PROJECT:  
SITE PLAN FOR EVENT

PROJECT ADDRESS:  
BETHANY ARTS COMM.  
40 SOMERSTOWN RD.  
OSSINING, N.Y. 10562

DOB EXAMINER SIGNATURE:

DOB BSCAN STICKER:

SEAL & SIGNATURE

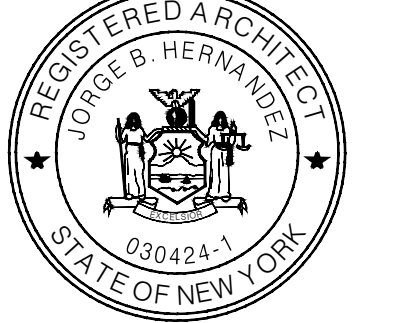

DATE: 6/29/2020	DWG. NO.:
PROJECT NO.:	S-1
DRAWING BY: ARQ	CAD FILE NO.:
CHECKED BY: JBH	1 OF 2