




SWM-1 **STORMTECH SC-310 CHAMBER SYSTEM PLAN VIEW DETAIL**
 NOT TO SCALE

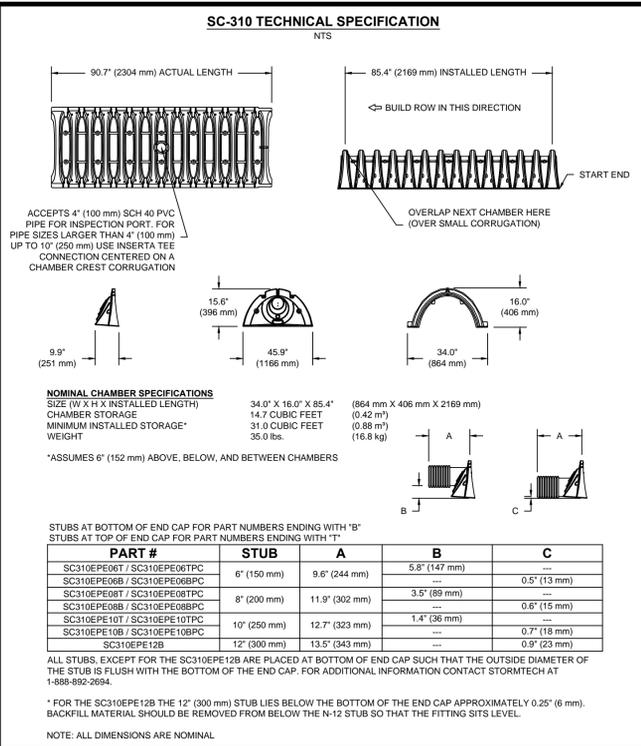


SWM-2 **STORMTECH SC-310 CHAMBER DETAIL**
 NOT TO SCALE

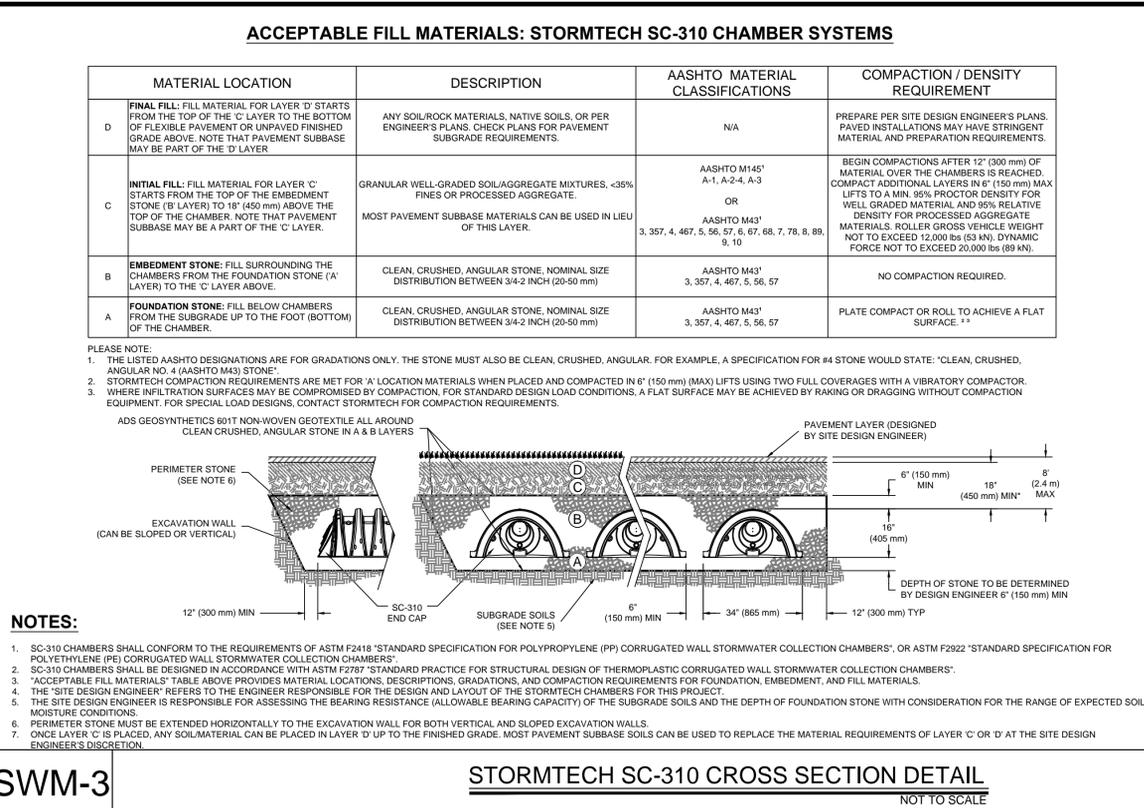


SWM-3 **STORMTECH SC-310 CROSS SECTION DETAIL**
 NOT TO SCALE

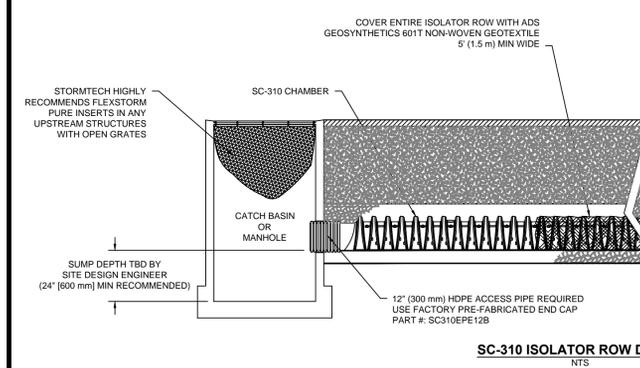


SWM-4 **STORMTECH SC-310 CHAMBER DETENTION ISOLATOR ROW DETAIL**
 NOT TO SCALE

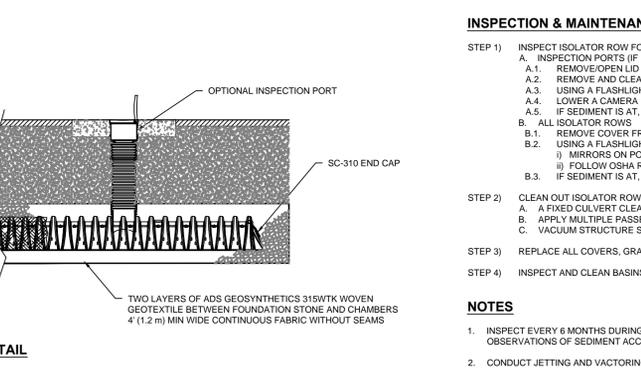

SWM-5 **STORMTECH FLUSING/INSPECTION PORT DETAIL**
 NOT TO SCALE

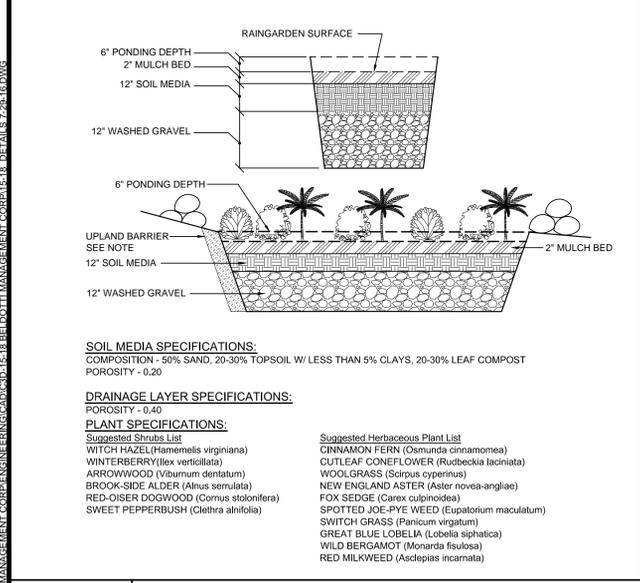


SW-6 **RAIN GARDEN DETAIL**
 NOT TO SCALE

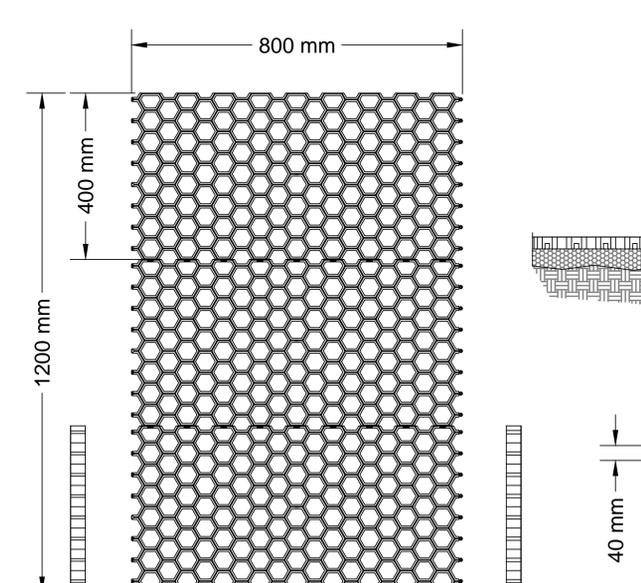


SW-6 **RAIN GARDEN DETAIL**
 NOT TO SCALE

CORE SYSTEMS
 CONTAINED AGGREGATE
 AN AFFORDABLE AND GREEN ALTERNATIVE FOR PAVING AND LANDSCAPING
 WWW.CORESYSTEMS.COM EMAIL: info@coresystems.com

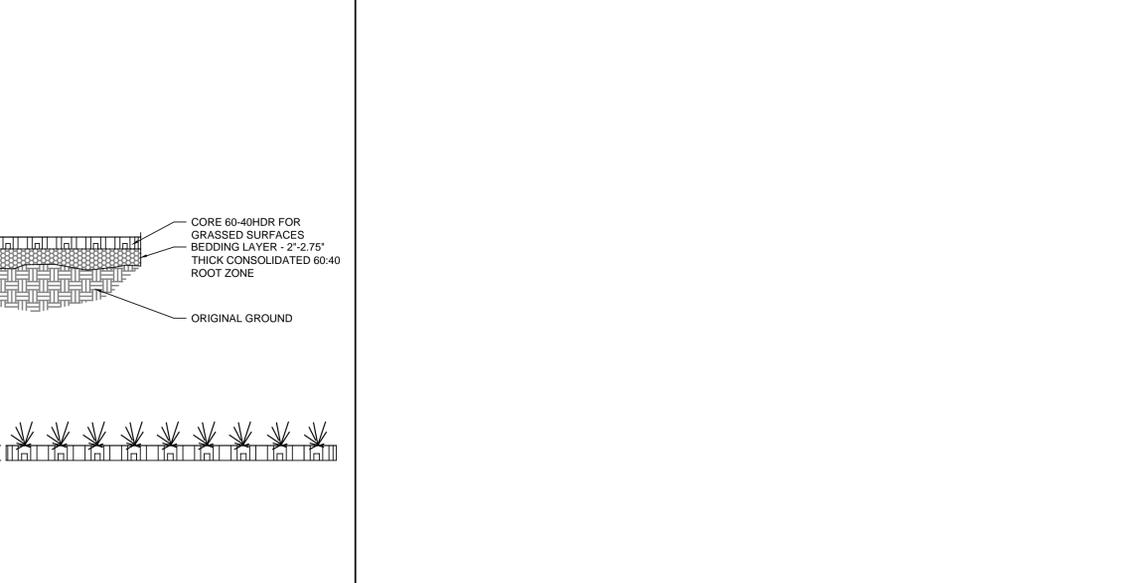

SW-6 **RAIN GARDEN DETAIL**
 NOT TO SCALE

CORE SYSTEMS
 CONTAINED AGGREGATE
 AN AFFORDABLE AND GREEN ALTERNATIVE FOR PAVING AND LANDSCAPING
 WWW.CORESYSTEMS.COM EMAIL: info@coresystems.com

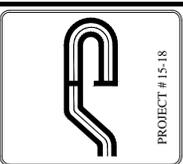

Site Design Consultants
 Civil Engineers • Land Planners
 251-F Underhill Avenue, Yorktown Heights, NY 10598
 (914) 962-4488 - Fax: (914) 962-7386
 www.sitedesignconsultants.com

Engineer:
 Joseph C. Rima, P.E.
 NYS Lic. No. 64431

No.	Date	Comments
1	11/9/15	Town Comments
2	12/7/15	Town Comments
3	1/29/16	Town Comments
4	4/8/16	Town Comments
5	4/8/16	Building 2 Revision
6	5/27/16	Paving and Vehicular
7	8/3/16	Site Plan Revisions
8	9/17/16	Site Plan Revisions
9	9/25/15	Town Comments

SCALE: NTS
 DRAWN BY: TK
 DATE: 9/25/15

STORMWATER MANAGEMENT DETAILS

SITE PLAN PREPARED FOR
PARTH KNOLLS LLC.
 87 HAWKES AVENUE
 Westchester County, NY

Sheet **C-506**

NOTE: UNAUTHORIZED ALTERATIONS OR ADDITIONS TO THIS DRAWING IS A VIOLATION OF SECTION 7209 (2) OF THE NEW YORK STATE EDUCATION LAW.