



REAR ELEVATION
EXISTING

SCALE: 1/4" = 1'-0"

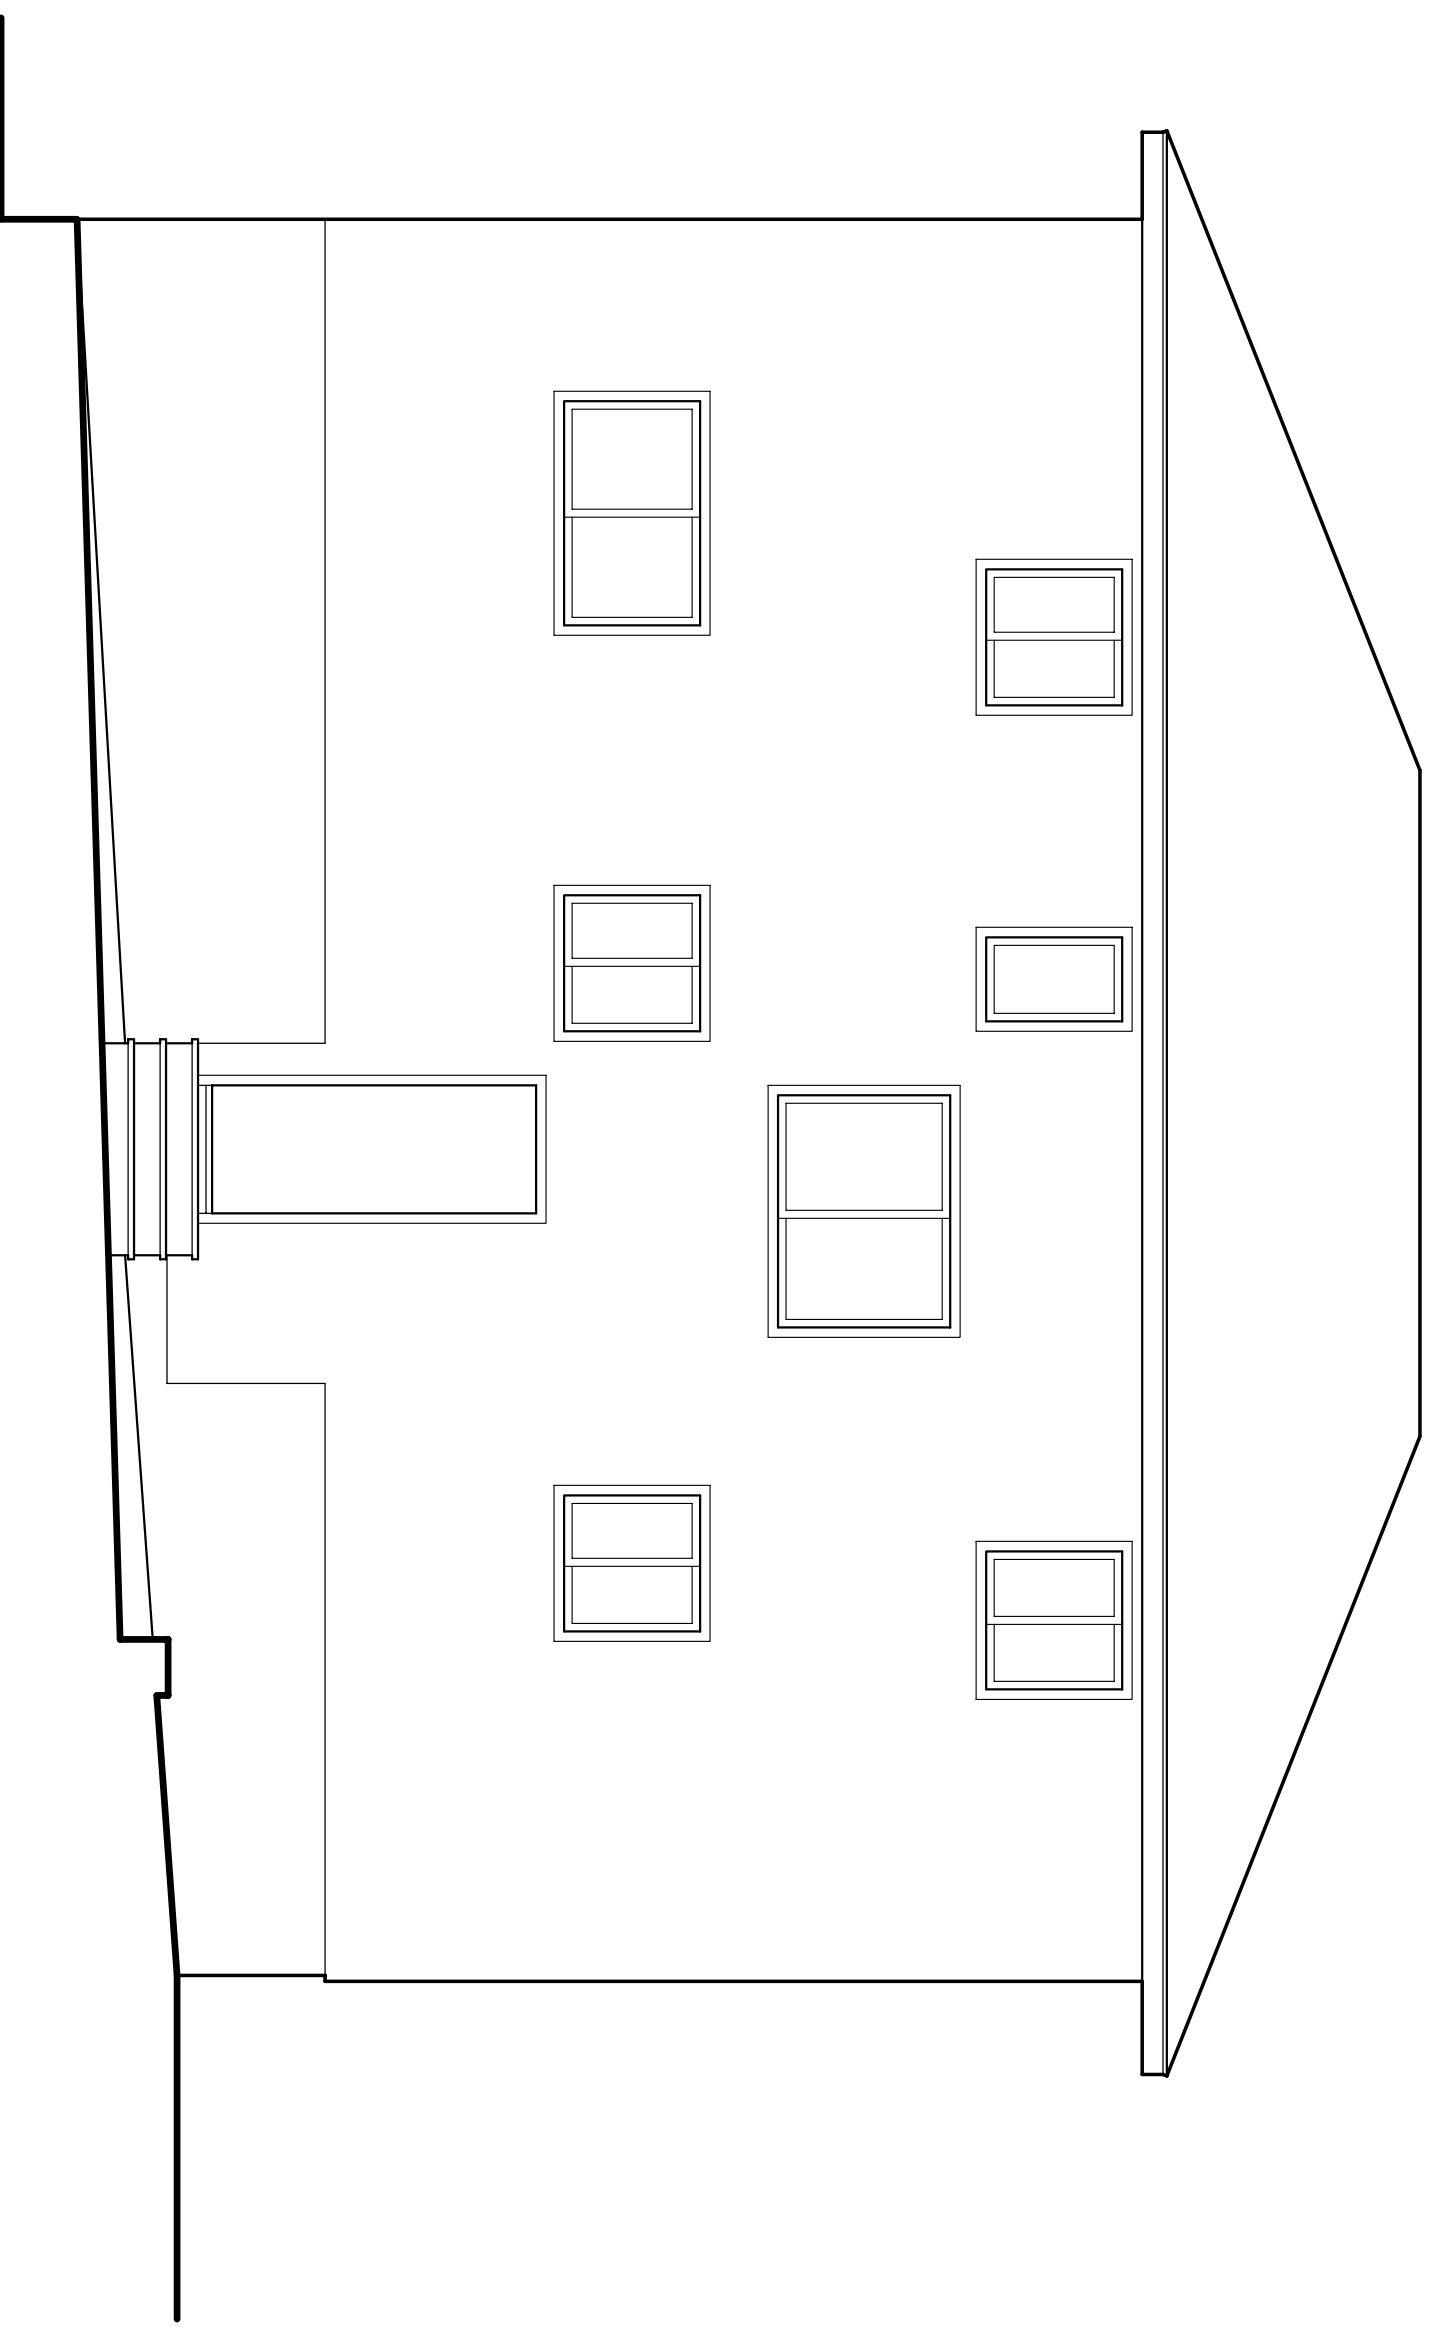


REAR ELEVATION
PROPOSED

SCALE: 1/4" = 1'-0"

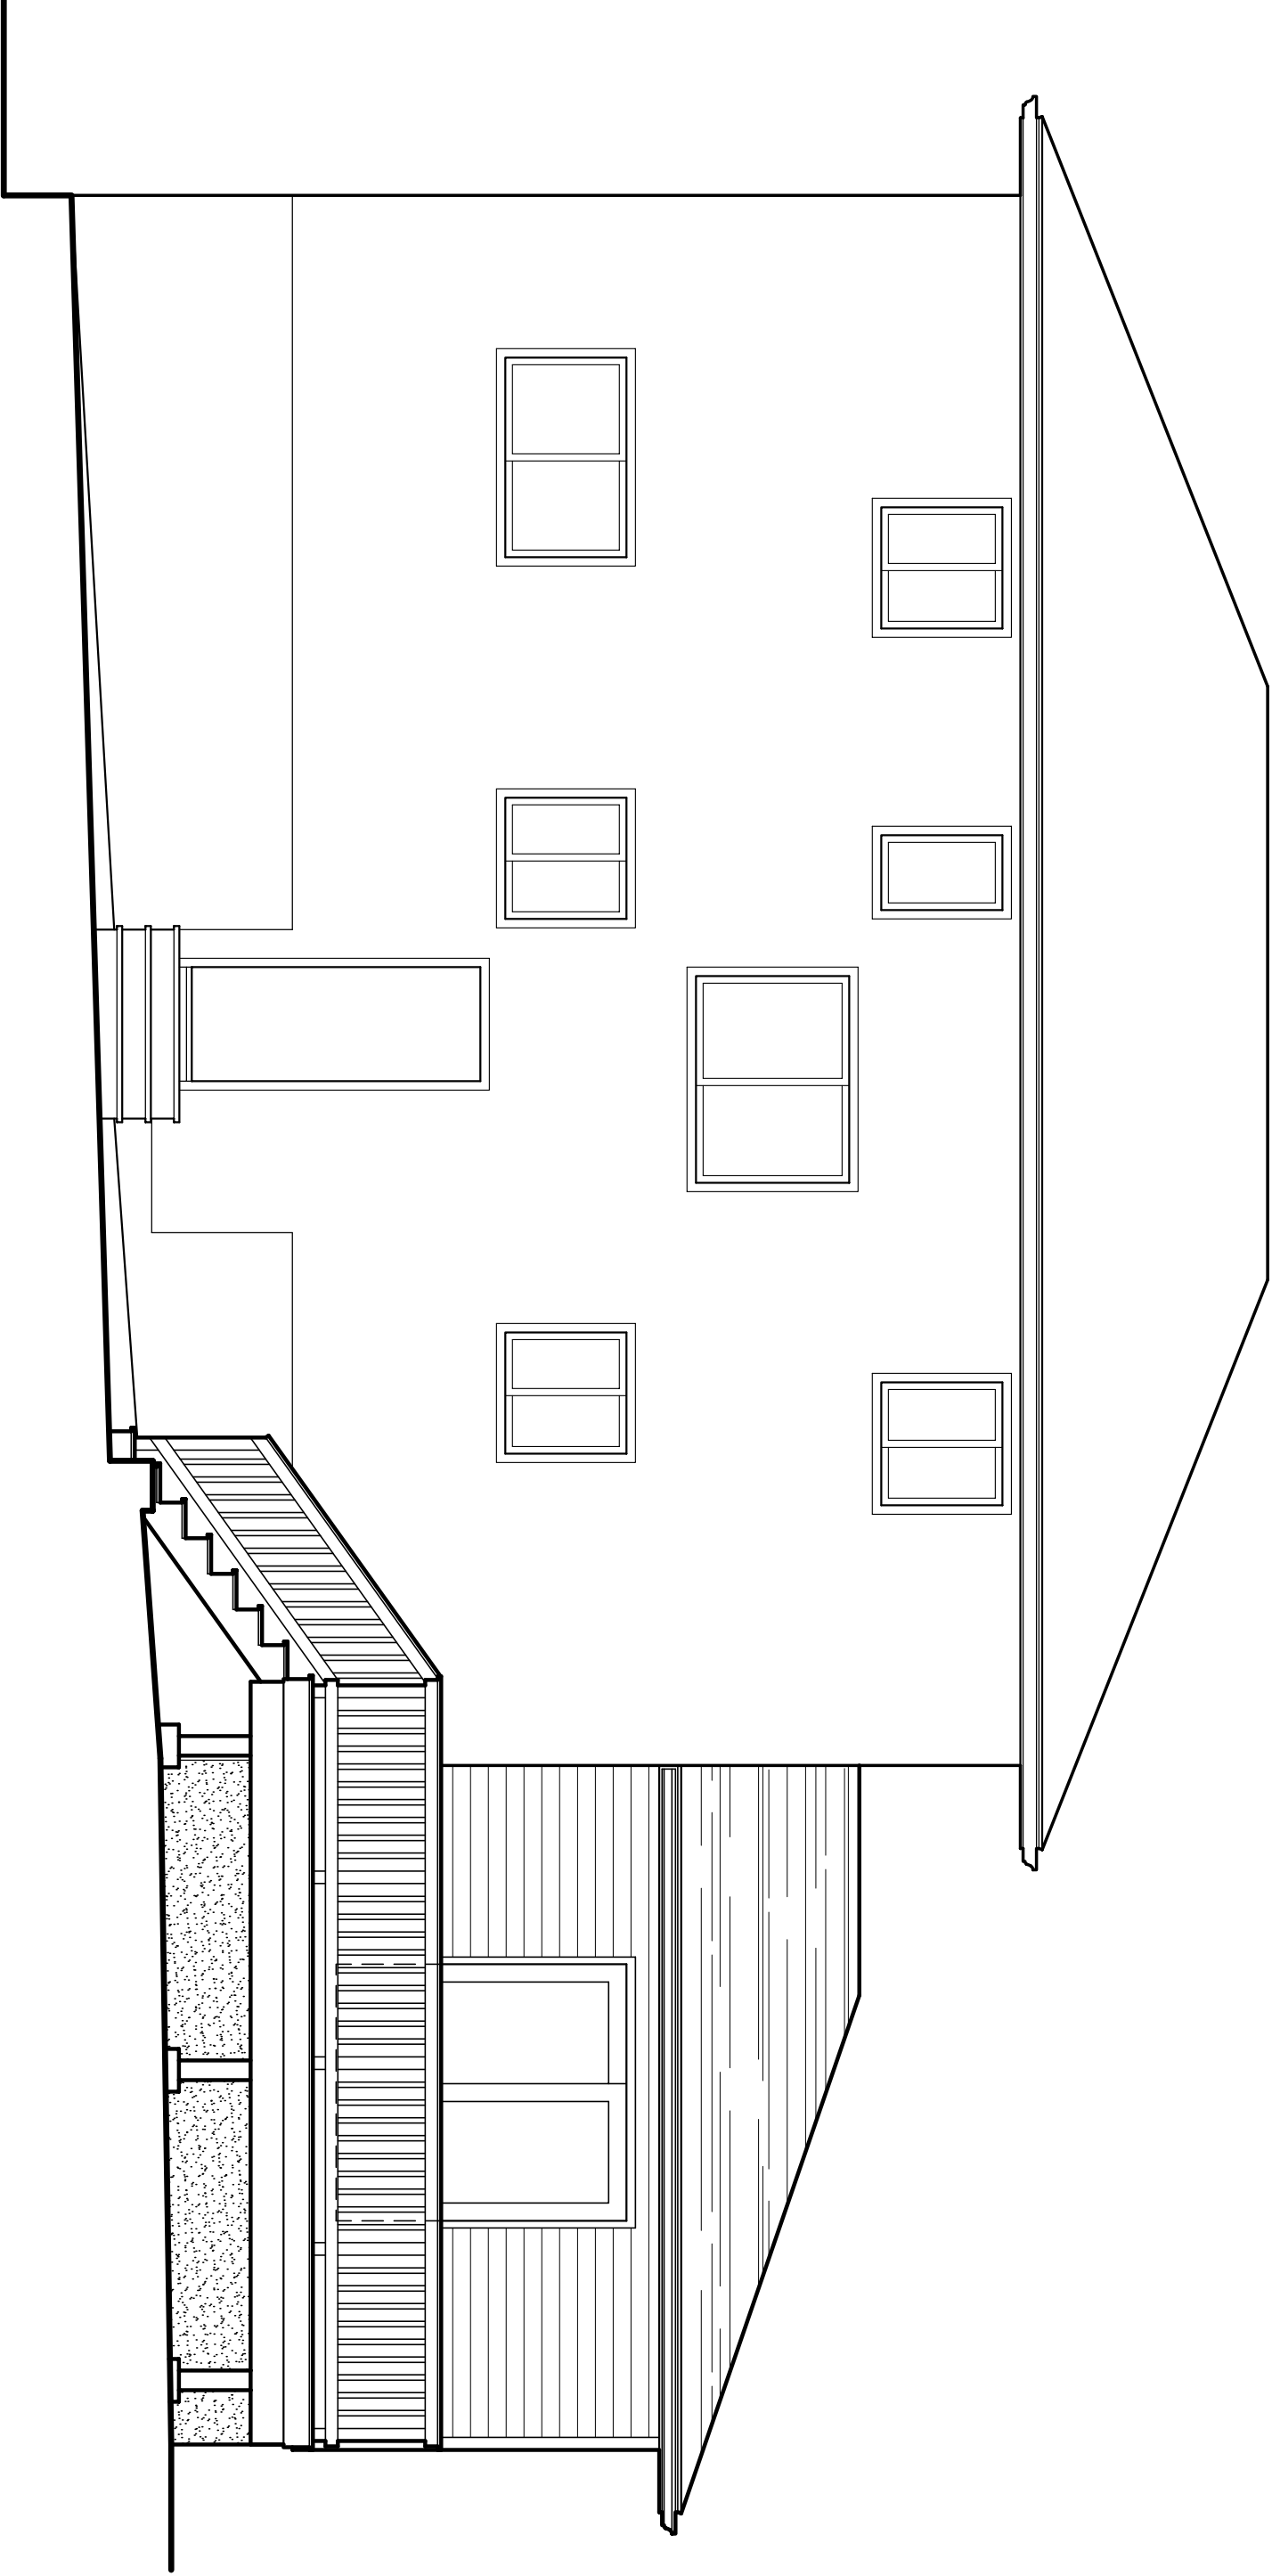



LEFT SIDE ELEVATION
EXISTING

SCALE: 1/4" = 1'-0"

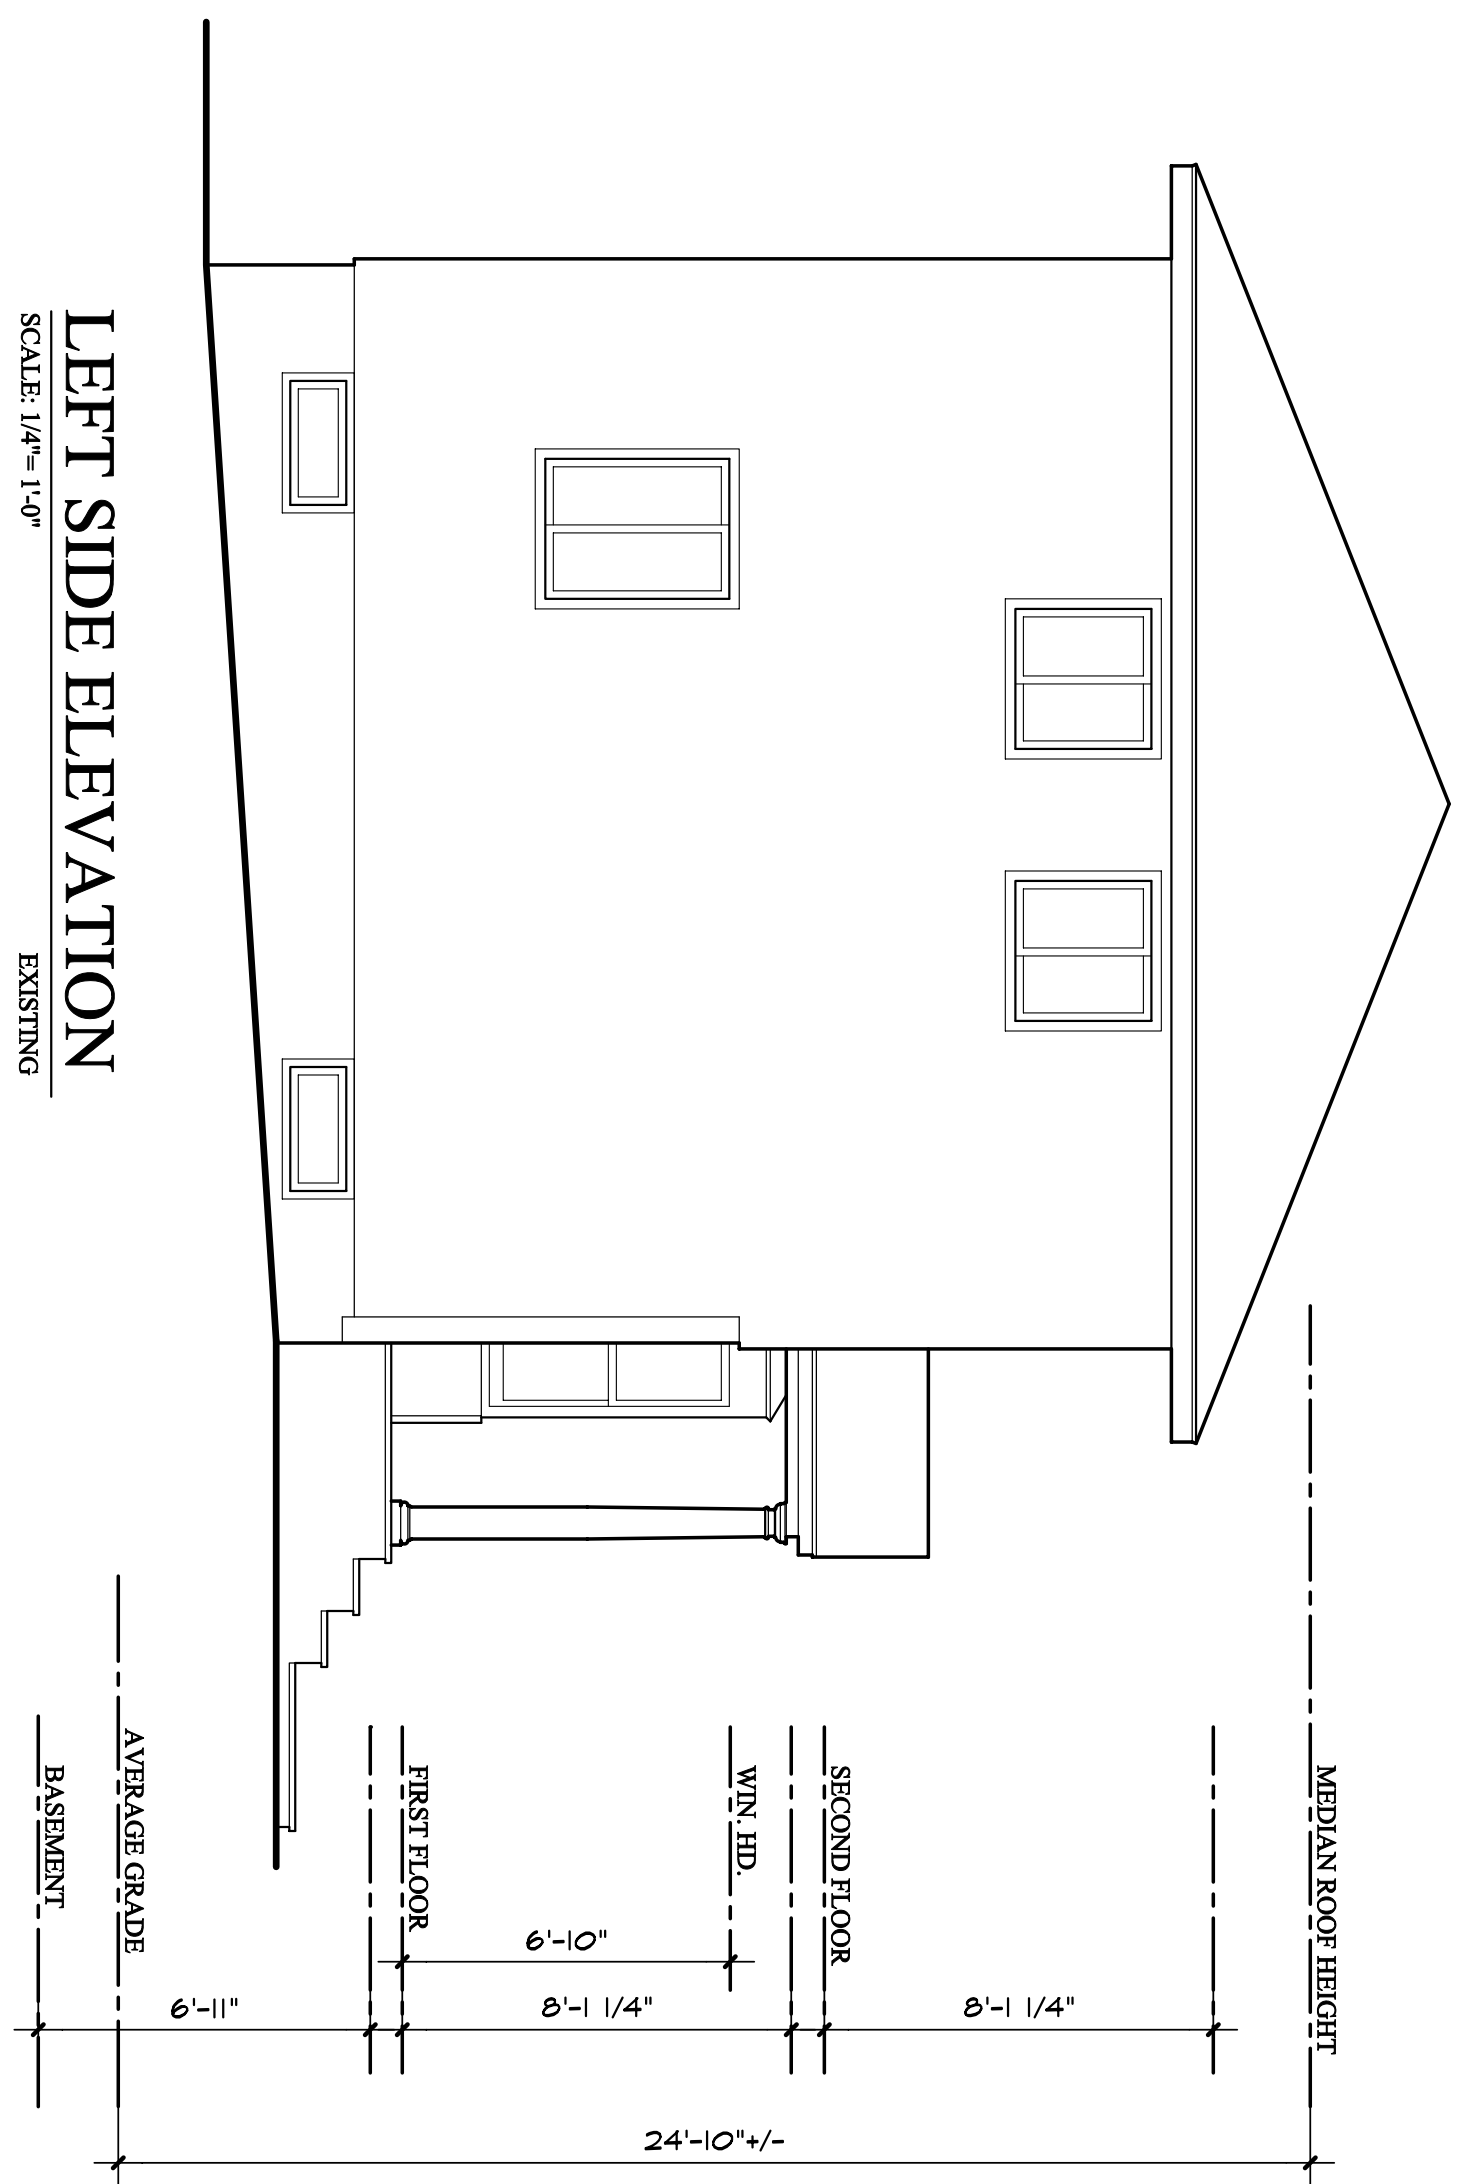

LEFT SIDE ELEVATION
PROPOSED

SCALE: 1/4" = 1'-0"

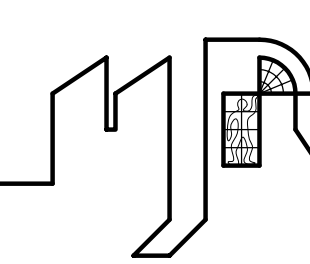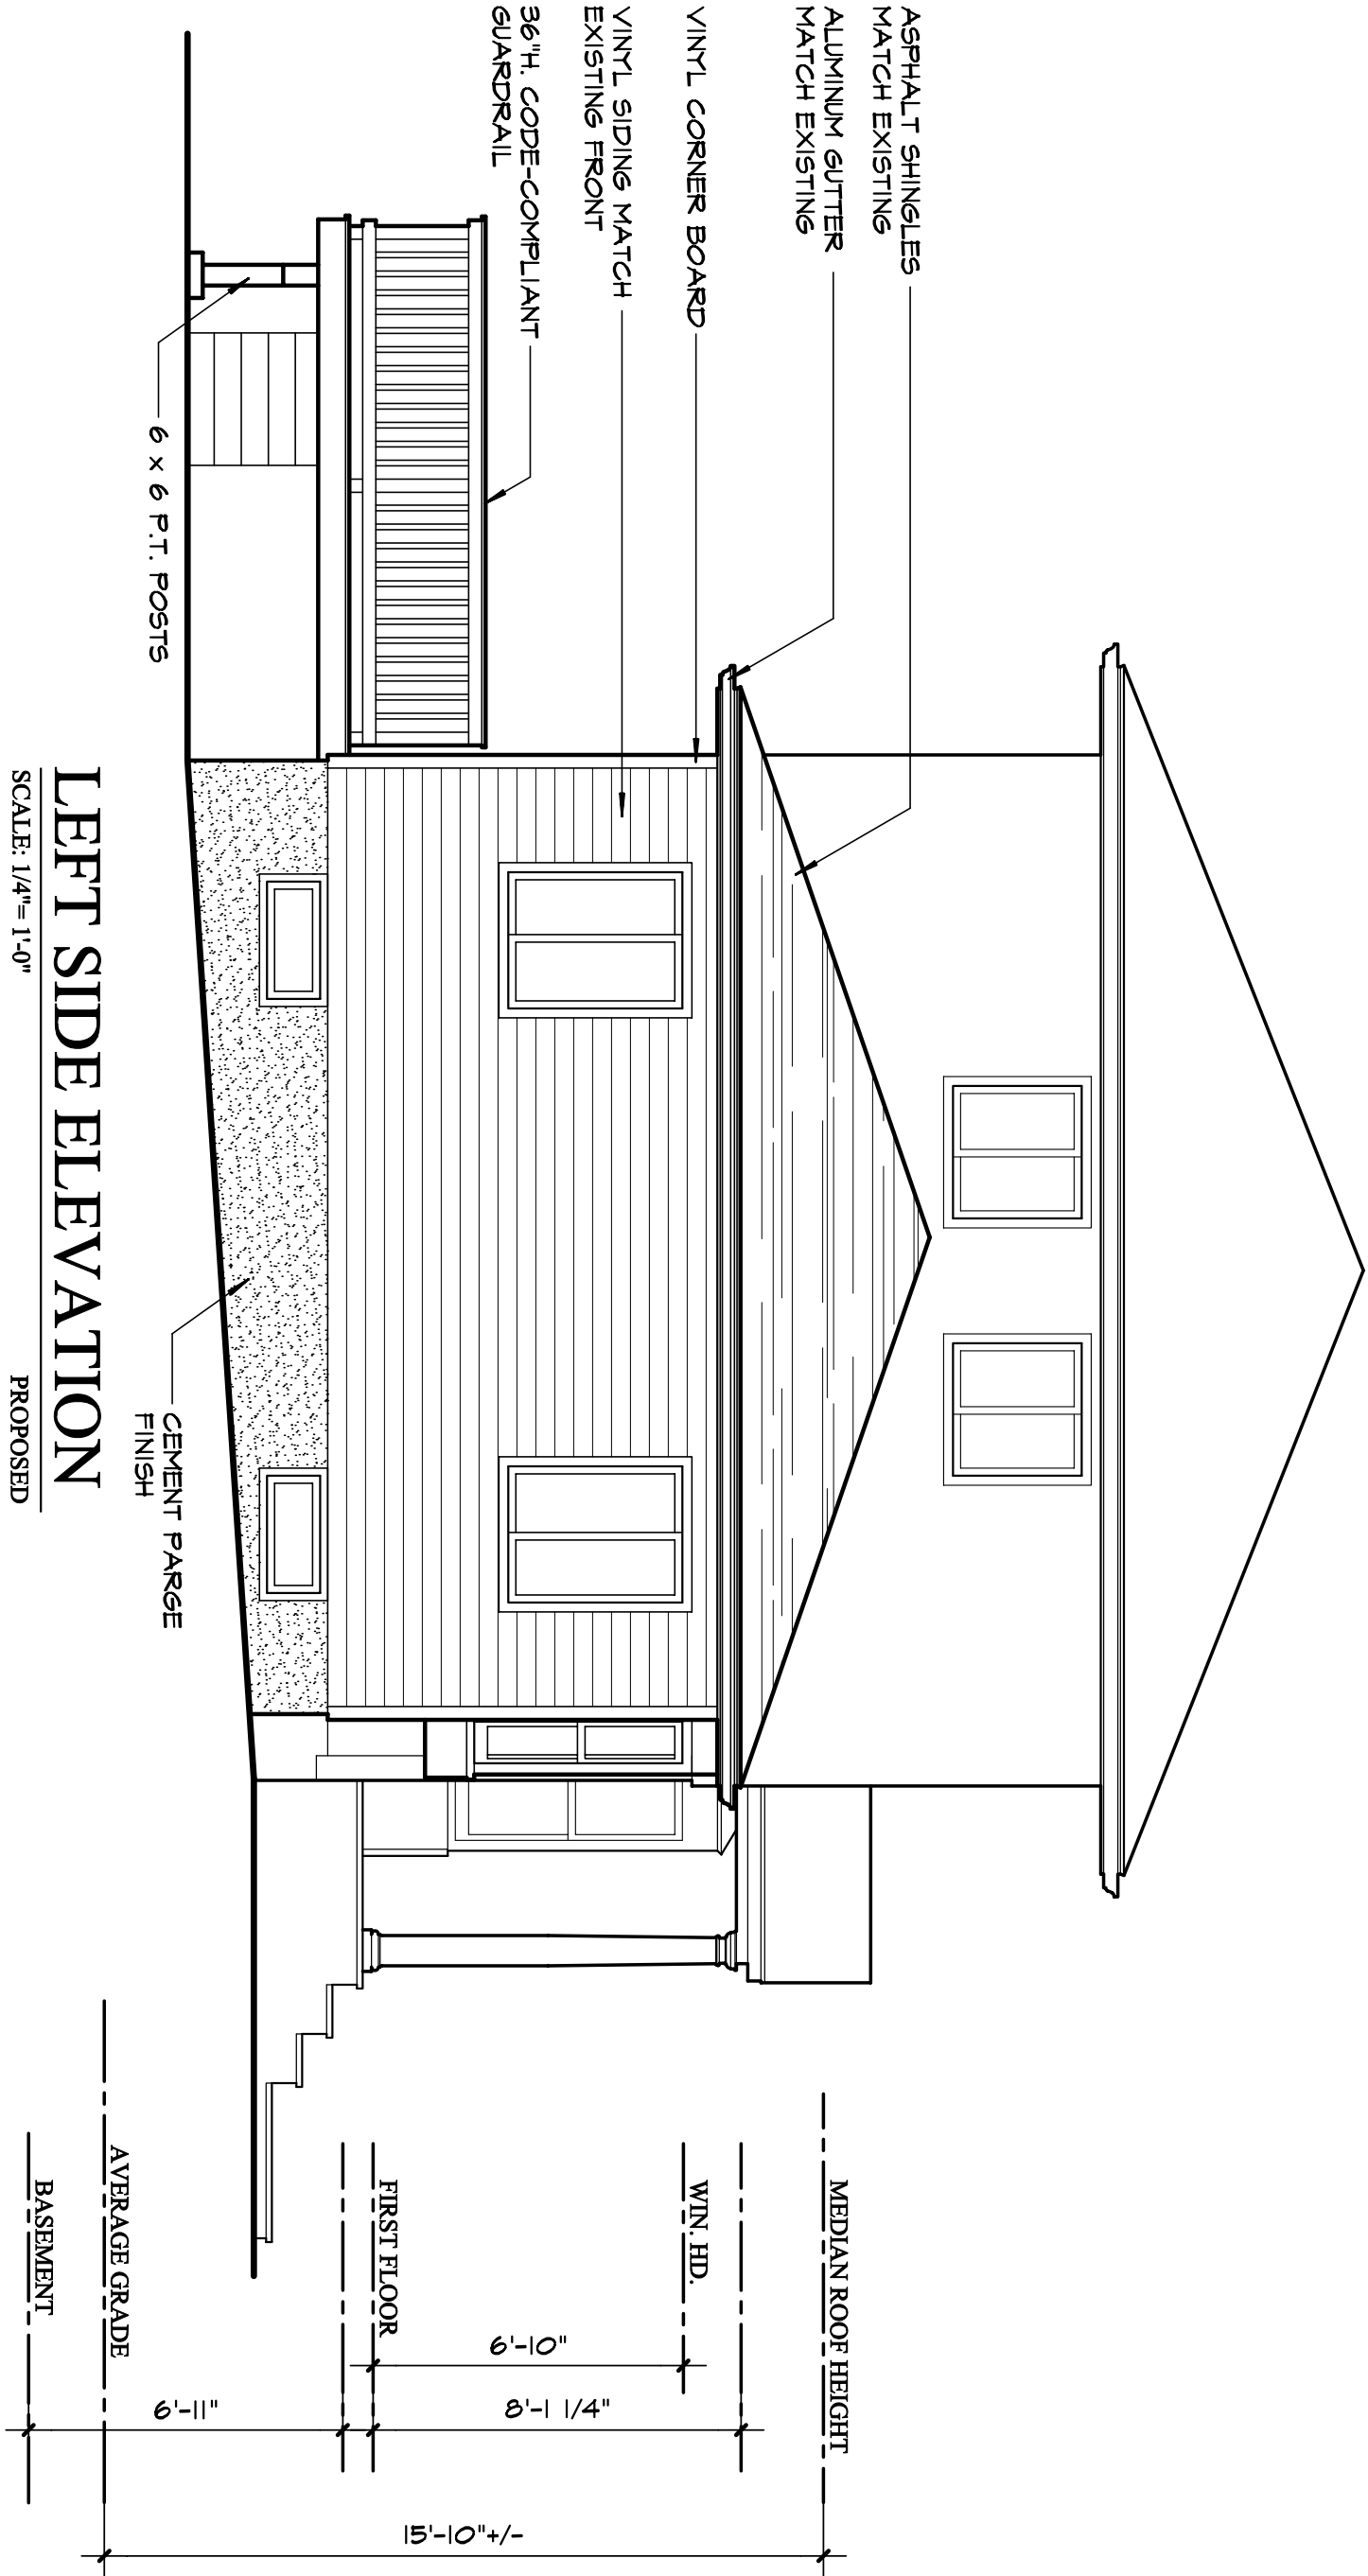

DATE	DESCRIPTION
07/10/18	Z.B.A.