

PLANT SCHEDULE

CODE	QTY	BOTANICAL / COMMON NAME	CONT/SIZE	REMARKS
A. SHADE TREES				
ARO	1	ACER RUBRUM 'OCTOBER GLORY' / OCTOBER GLORY® RED MAPLE	B&B/ 2- 1/2" - 3" CAL.	SINGLE STRAIGHT LEADER, BALANCED & FULL BRANCHING
QUC	1	QUERCUS COCCINEA / SCARLET OAK	B&B/ 2- 1/2" - 3" CAL.	SINGLE STRAIGHT LEADER, BALANCED & FULL BRANCHING

B. EVERGREEN TREES				
JM	2	JUNIPERUS SCOPULORUM 'MOONGLOW' / MOONGLOW JUNIPER	5'-6" HGT	FULL, DENSE, BALANCED SHAPE
JVB	18	JUNIPERUS VIRGINIANA 'BURKII' / BURK EASTERN REDCEDAR	5'-6" HGT	FULL, DENSE, BALANCED SHAPE
PPG	3	PICEA PUNGENS GLAUCA / COLORADO BLUE SPRUCE	5'-6" HGT	FULL, DENSE, BALANCED SHAPE
TJG	10	THUJA X 'GREEN GIANT' / GREEN GIANT ARBORVITAE	7'-8" HGT.	FULL, DENSE, BALANCED SHAPE

C. FLOWERING TREES				
AXG	5	AMELANCHIER X GRANDIFLORA 'AUTUMN BRILLIANCE' / AUTUMN BRILLIANCE APPLE SERVICEBERRY	5'-6" HGT	BALANCED & FULL BRANCHING

CODE	QTY	BOTANICAL / COMMON NAME	CONT/SIZE	SPACING	REMARKS
FOUNDATION/ ACCENT PLANTING					
IGD	18	ILEX GLABRA 'Densa' / INKBERRY HOLLY	#3 POT	36" o.c.	DENSELY BRANCHED & BALANCED SHAPE

ORNAMENTAL GRASSES					
PVH	30	PANICUM VIRGATUM 'HEAVY METAL' / HEAVY METAL SWITCH GRASS	#1 POT	30" o.c.	


RAIN GARDEN SHRUBS					
CAC	32	GLETHRA ALNIFOLIA 'CRYSTALINA' / SUGARTINA® SUMMERSWEET	#3 POT	36" o.c.	FULL & BALANCED SHAPE
CO	12	CEPHALANTHUS OCCIDENTALIS / BUTTONBUSH	#3 POT	48" o.c.	FULL & BALANCED SHAPE
CSB	35	CORNUS SERICEA 'BAILADELINE' / FIREDANCE™ RED TWIG DOGWOOD	#3 POT	36" o.c.	FULL & BALANCED SHAPE
IVB	41	ILEX VERTICILLATA 'FARROWBOP' / BERRY POPPINS® WINTERBERRY	#3 POT	36" o.c.	FULL & BALANCED SHAPE
IVM	8	ILEX VERTICILLATA 'FARROWMRP' / MR. POPPINS® WINTERBERRY	#3 POT	36" o.c.	FULL & BALANCED SHAPE
VDB	21	VIBURNUM DENTATUM 'BLUE MUFFIN' / BLUE MUFFIN ARROWWOOD VIBURNUM	#3 POT	60" o.c.	FULL & BALANCED SHAPE

SEED MIX




STEEP SLOPE MIX
 NATIVE STEEP SLOPE MIX WITH ANNUAL RYEGRASS (ERNMX-181) AS PRODUCED BY ERNST CONSERVATION SEEDS.
 SEEDING RATE: 1.5 LB/1000 SF.
 SEED AND MAINTAIN PER SEED SUPPLIER'S SPECIFICATIONS.
 APPLICATION METHOD: HYDROSEED WITH MULCH TACKIFIER.

5,946 SF

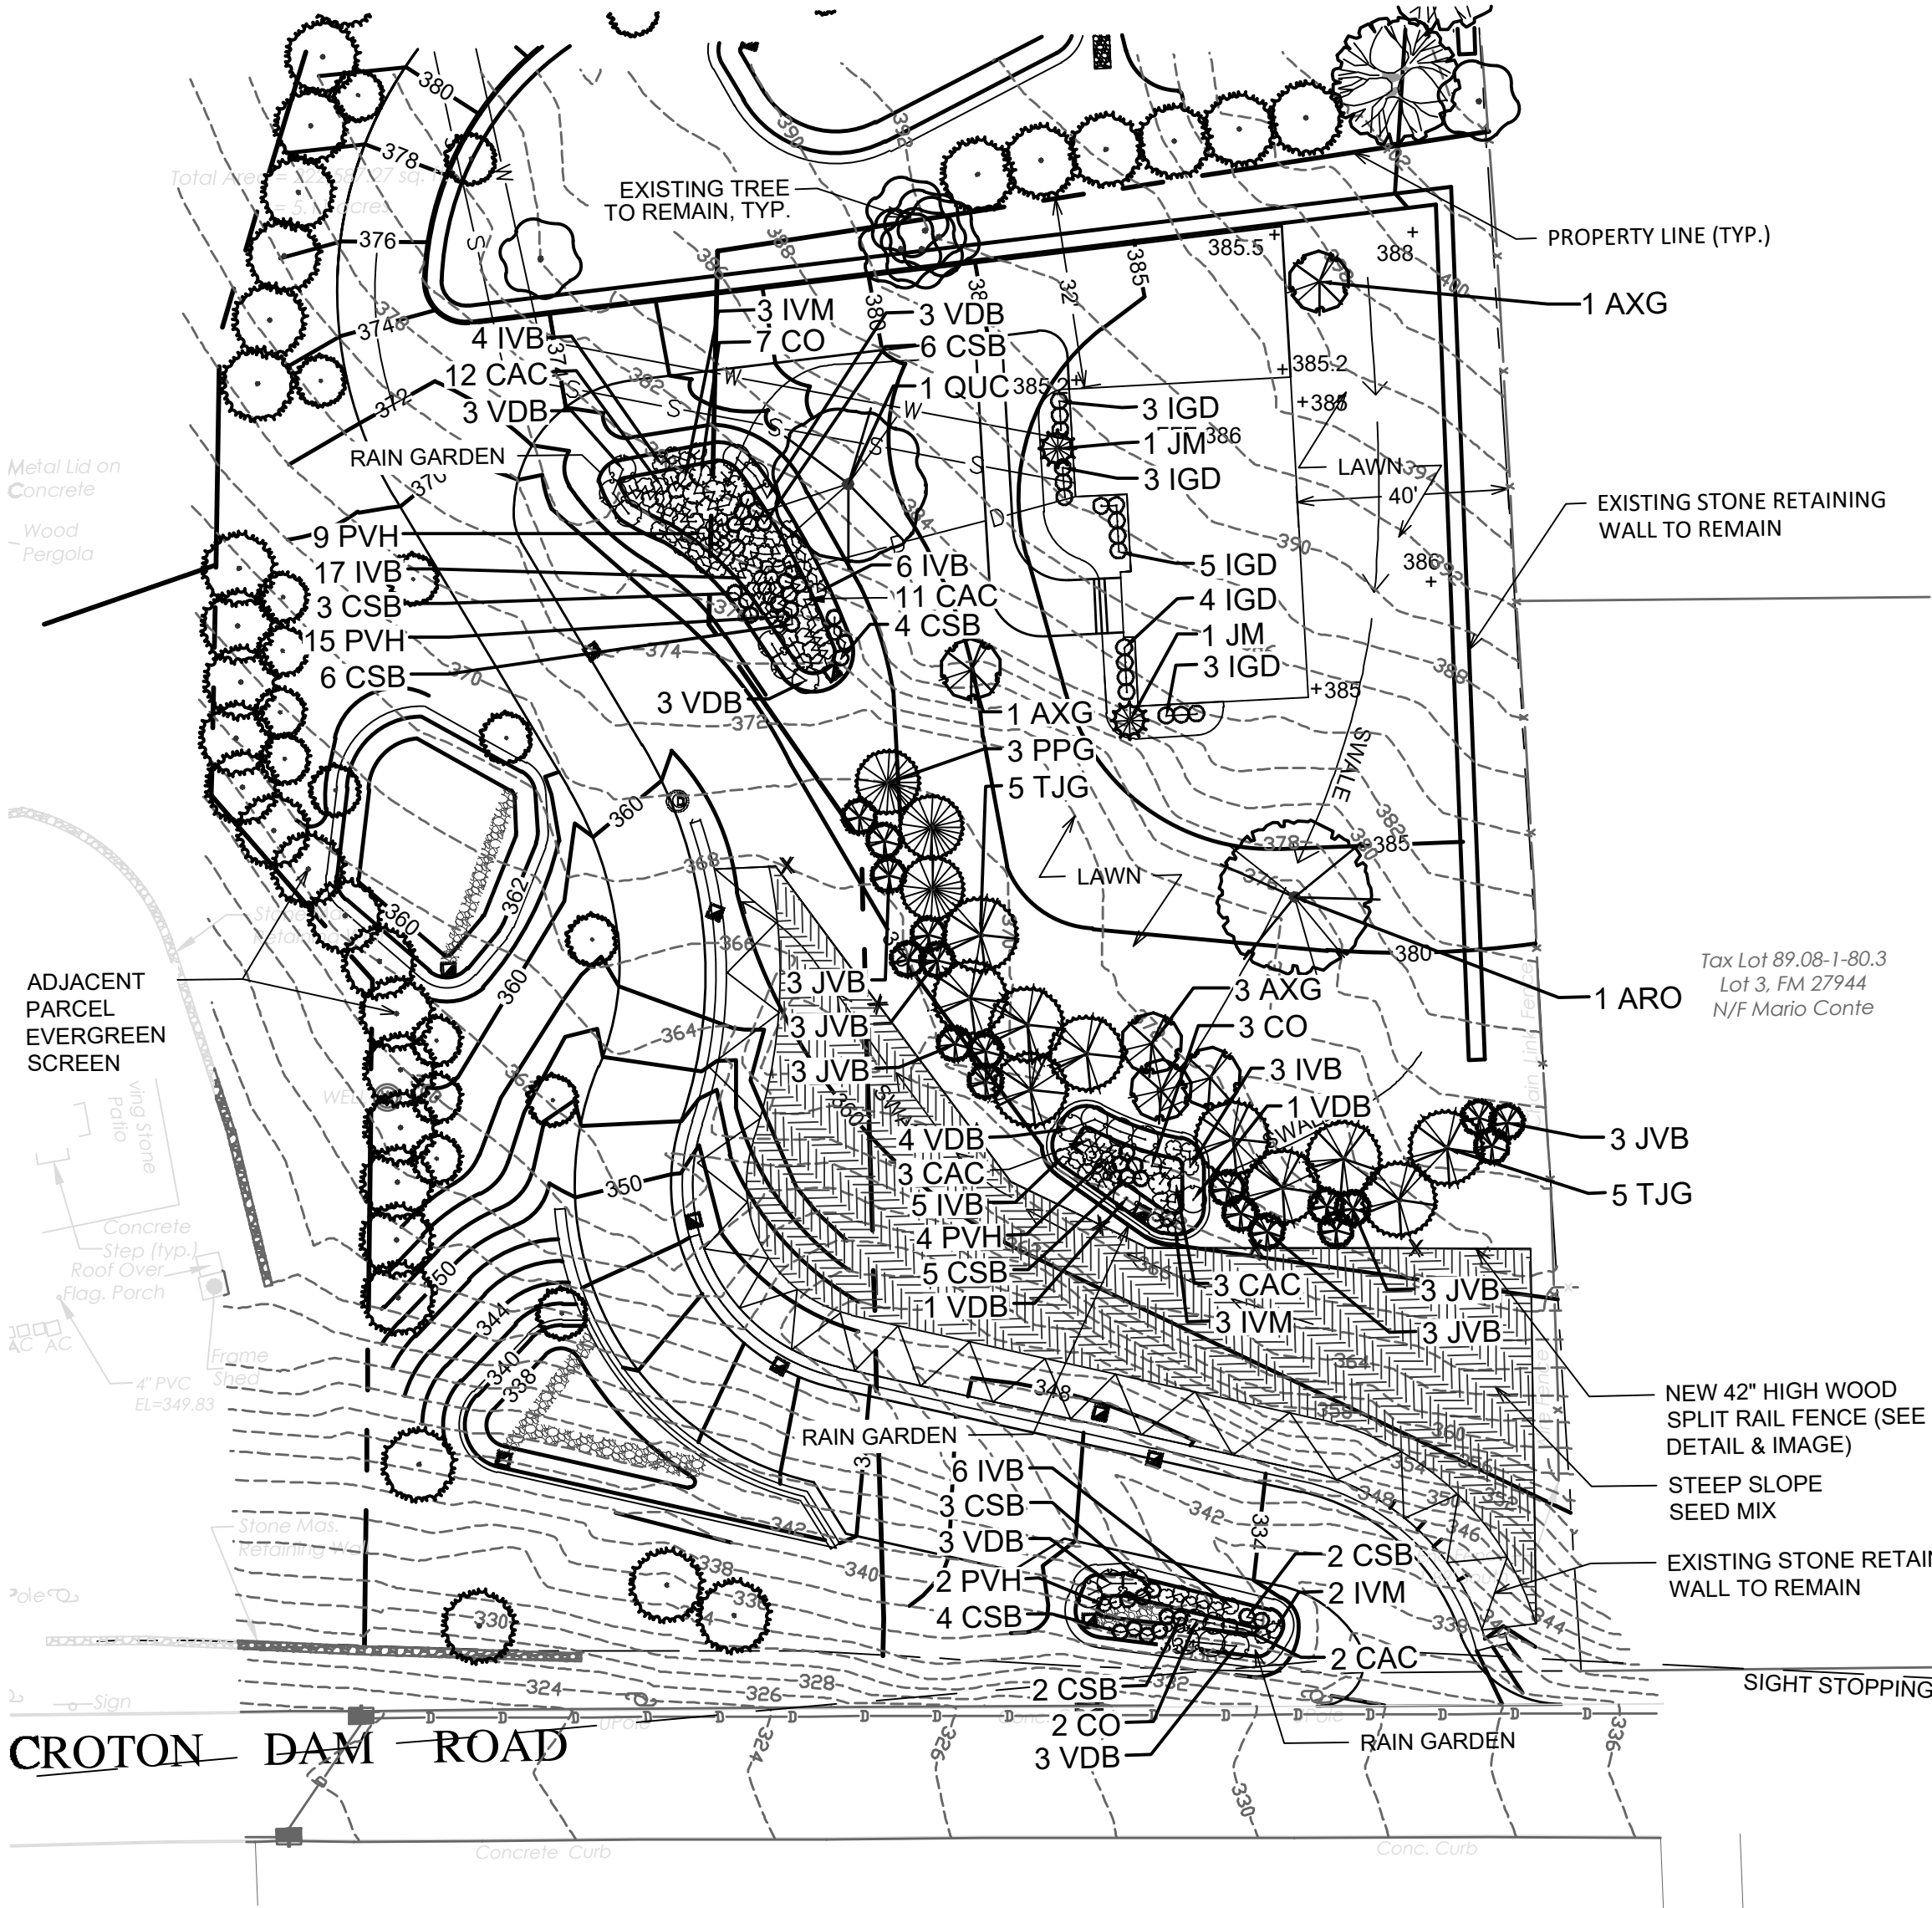

NOTES:

- ALL VEGETATION SHOWN ON THIS PLAN SHALL BE MAINTAINED IN A HEALTHY AND VIGOROUS GROWING CONDITION THROUGHOUT THE DURATION OF THE PROPOSED USE OF THE SITE. ALL VEGETATION NO SO MAINTAINED SHALL BE REPLACED WITH NEW COMPARABLE VEGETATION AT THE BEGINNING OF THE NEXT GROWING SEASON.
- TREE LOCATIONS SHOWN ARE APPROXIMATE. FINAL LOCATIONS TO BE DETERMINED IN THE FIELD BY LANDSCAPE ARCHITECT.
- SEE TOWN OF OSSINING STANDARD NOTES AND DETAILS FOR ADDITIONAL LANDSCAPE INSTALLATION AND MAINTENANCE SPECIFICATIONS.

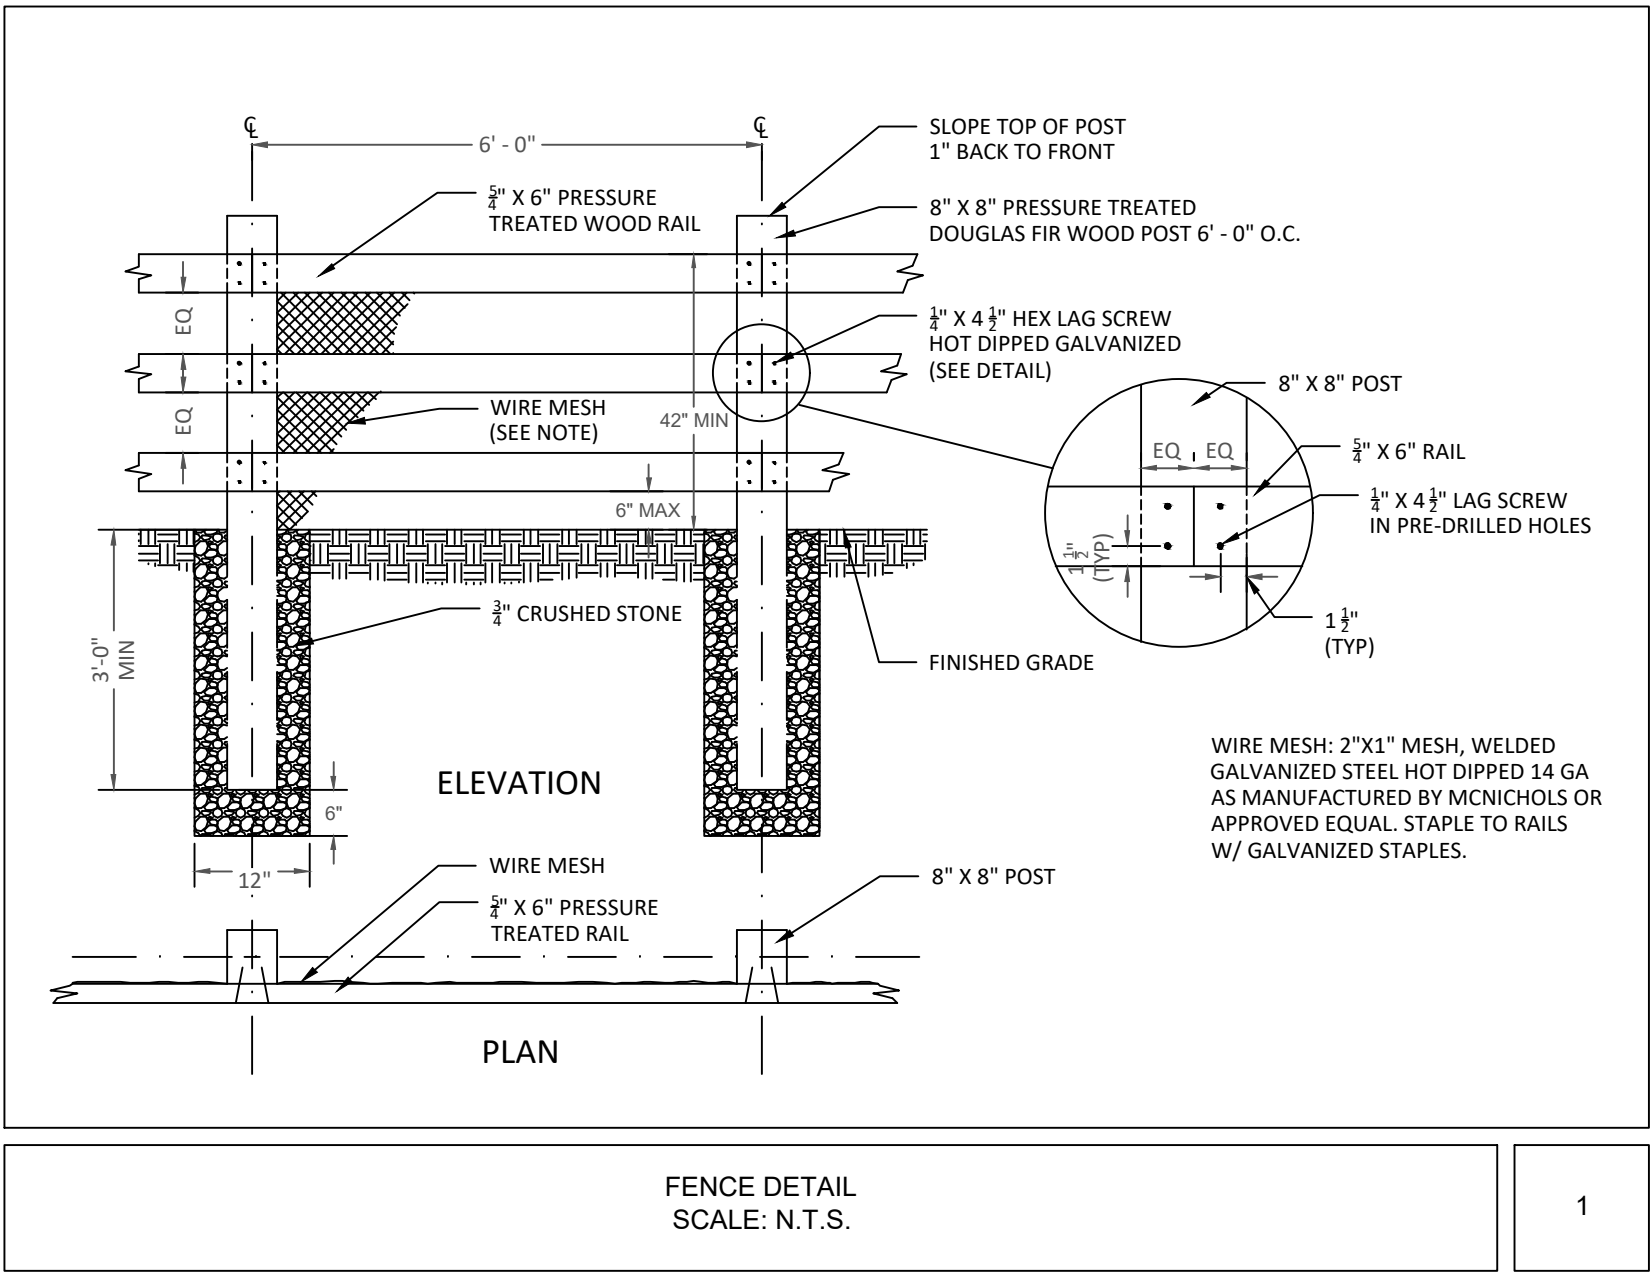

EXAMPLE OF WOOD FINISH

43 Croton Dam Road

Town of Ossining, New York

SECTION: 89.08

BLOCK 1

LOT 82.4

OWNER / APPLICANT

VS CONSTRUCTION CORP
 37 CROTON DAM ROAD
 OSSINING, NY

PLANNER, CIVIL ENGINEER, LANDSCAPE ARCHITECT

DTS • PROVIDENT
 Intelligent Land Use

DTS Provident Design Engineering, LLP CA #: 064469

One North Broadway

White Plains, NY 10601

P: 914.428.0010

F: 914.428.0017

SURVEYOR


TC Merritts Land Surveyors

394 Bedford Road,

Pleasantville, NY. 10570



THE STATE OF NEW YORK REQUIRES NOTIFICATION BY EXCAVATORS, DESIGNERS, OR ANY PERSON PREPARING TO DISTURB THE EARTH'S SURFACE ANYWHERE IN THE STATE, 1-800-962-7962 OR 811

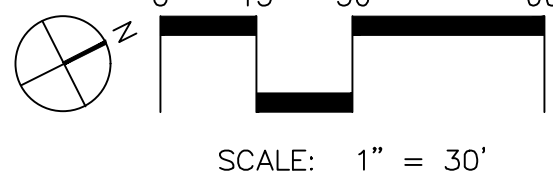

NOTE: ALL SITE DESIGN CONCEPTS AND INFORMATION INDICATED OR REPRESENTED BY THIS DRAWING ARE OWNED BY AND ARE THE PROPERTY OF DTS PROVIDENT DESIGN ENGINEERING, LLP. THIS DRAWING WAS CREATED AND DEVELOPED FOR USE ON, AND IN CONNECTION WITH, THE SPECIFIED PROJECT INDICATED HEREON AND SHALL NOT BE USED BY OR DISCLOSED TO ANY PERSON OR ENTITY WHATSOEVER WITHOUT THE WRITTEN PERMISSION OF DTS PROVIDENT DESIGN ENGINEERING, LLP.

WRITTEN DIMENSIONS ON THIS DRAWING SHALL HAVE PRECEDENCE OVER SCALED MEASUREMENTS. CONTRACTOR SHALL VERIFY AND BE RESPONSIBLE FOR ALL DIMENSIONS AND CONDITIONS ON THE JOB AND THIS OFFICE MUST BE NOTIFIED OF ANY VARIATIONS FROM DIMENSIONS AND CONDITIONS SHOWN BY THESE DRAWINGS.

LEGAL NOTICE: IT IS A VIOLATION OF ARTICLE 145 OF THE NEW YORK STATE EDUCATION LAW FOR ANY PERSON TO ALTER THIS DOCUMENT IN ANY WAY EXCEPT AS PROVIDED IN SECTION 7209 (2), ARTICLE 145, NEW YORK STATE EDUCATION LAW.

Copyright DTS PROVIDENT DESIGN ENGINEERING, 2024
 All rights reserved.

NOT FOR CONSTRUCTION

REVISIONS		
NO.	DATE	ISSUE
1	01/02/24	PLANNING BOARD/ARB SUBMISSION
2	02/01/24	PLANNING BOARD/ARB SUBMISSION
3	03/12/24	PLANNING BOARD/ARB SUBMISSION

DRAWING TITLE:

LANDSCAPE PLAN

DRAWN BY: BDZ CHECKED BY: GMS

PROJECT NO. 818 DATE: 03/12/24

DRAWING NO.

SP-3.1

EXPIRES 1/31/27