
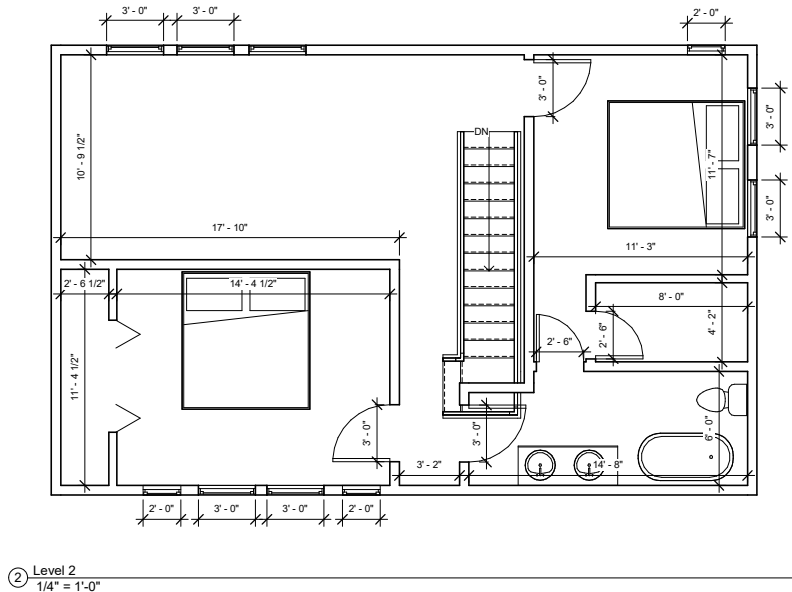


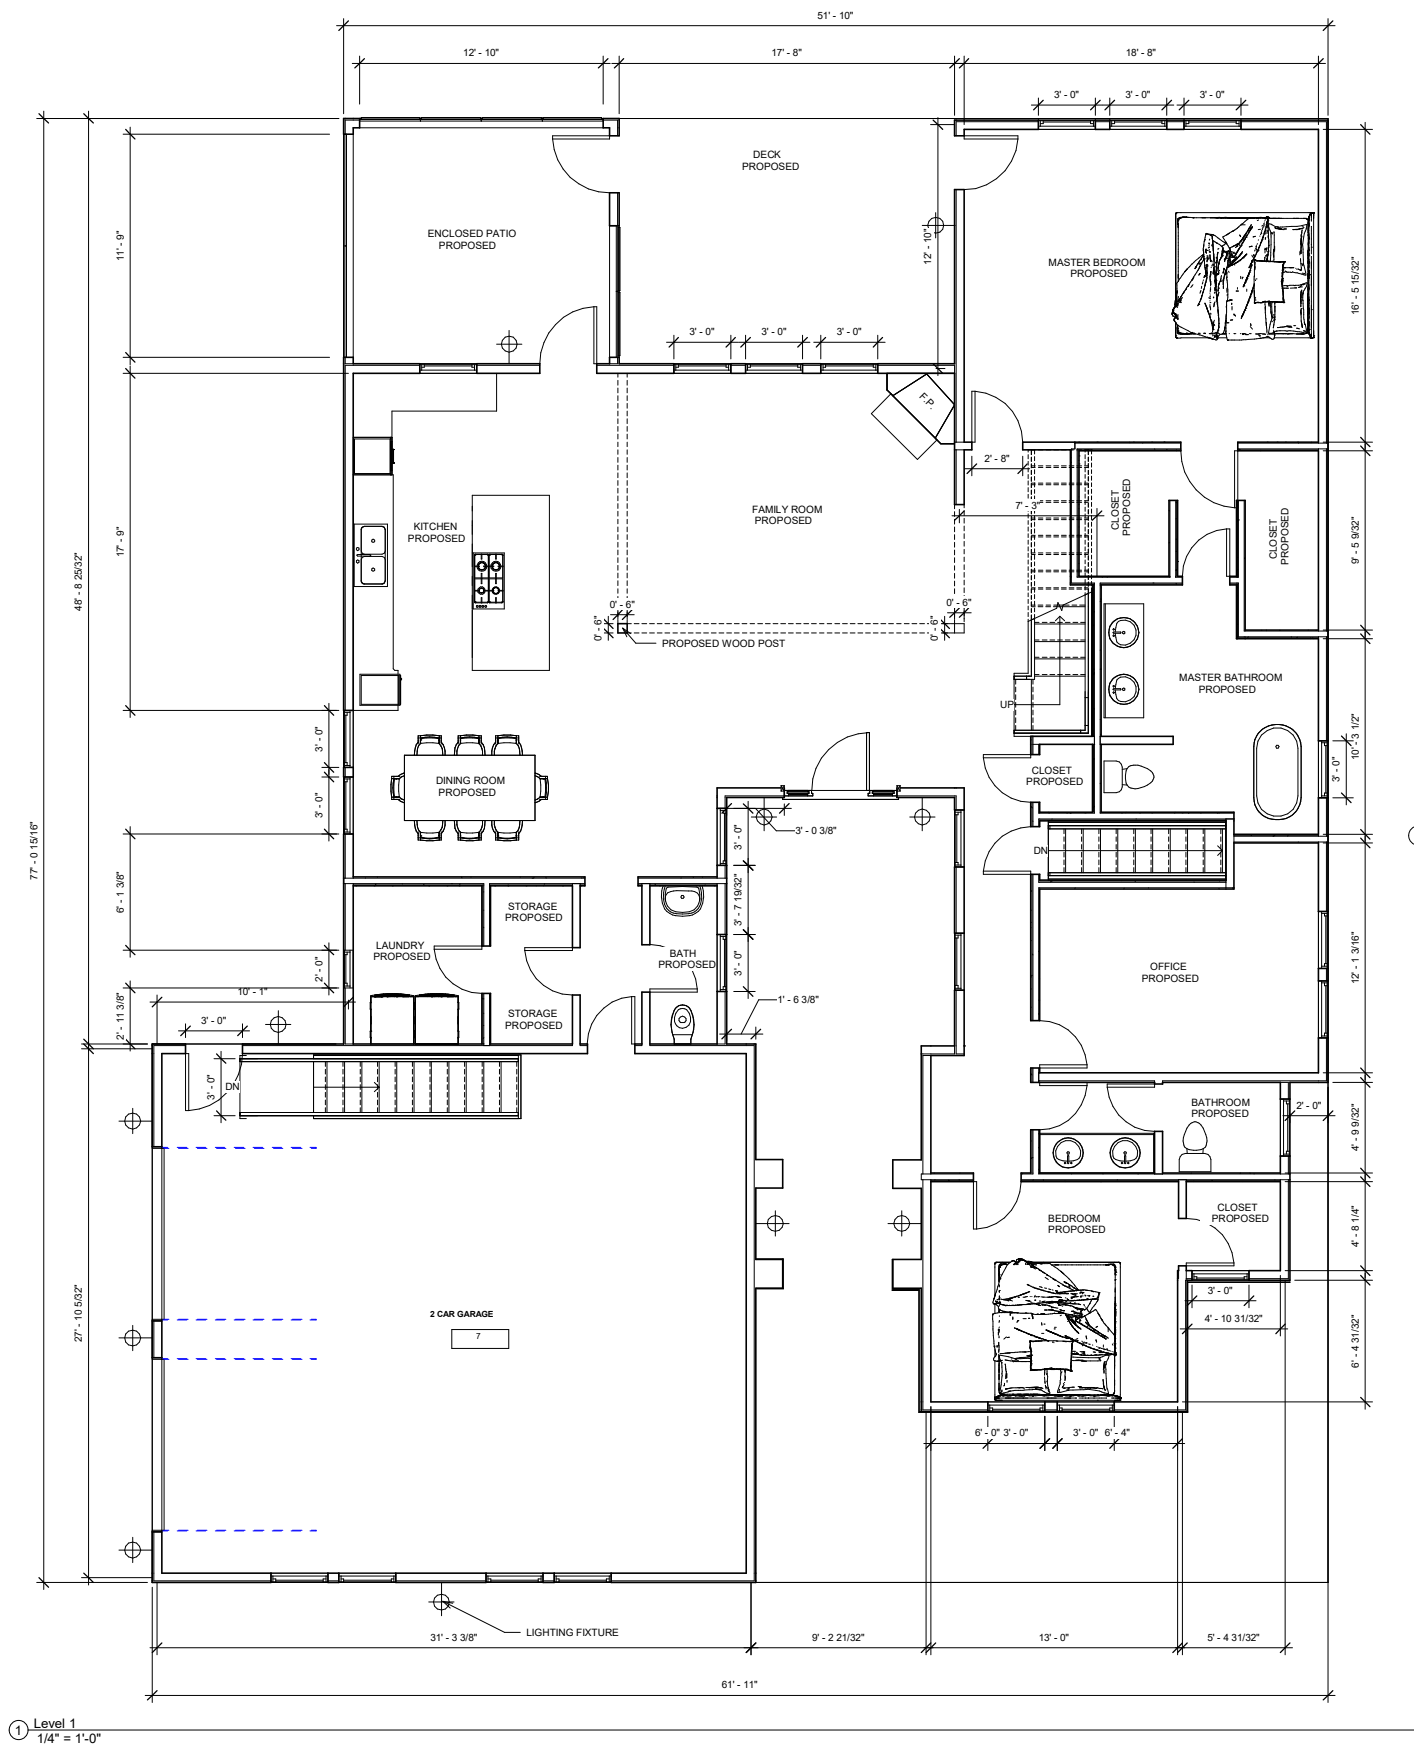

NOTE:
It is a violation of the law for any person, unless acting under the direction of a licensed professional, to prepare, alter, or reproduce any architectural drawing, specification, or report without the written authorization of the Architect. The construction documents do not include the design of HVAC/Plumbing systems. The Contractor is to discuss/verify the scope of construction with the Owner. The Architect is not responsible for Construction Phase. Administration of the construction contract is the responsibility of the Owner. The Architect is not responsible for the construction of the building. Existing conditions (if applicable) should be verified in the field. Do not scale drawings.

drawing no.

A-101

drawn by: SAS

project no: 21-051

date: 09/10/22

drawing title:

proposed floor plans

proposed for:
Mark Picucci Residence


SPECIAL NOTE

These plans are not valid for a building permit unless originally signed and sealed by the Architect and are for the construction of that building only whose name appears on the plans. The plans are the property of Gemmola & Associates Architects/Planners. Any use or reproduction in whole or part without the written authorization of Gemmola & Associates Architects/Planners is prohibited. Any said person or corporation using the plans without the written authorization of Gemmola & Associates Architects/Planners shall be liable for all damages and costs incurred by the Architect. The construction documents do not include the design of HVAC/Plumbing systems. The Contractor is to discuss/verify the scope of construction with the Owner. The Architect is not responsible for Construction Phase. Administration of the construction contract is the responsibility of the Owner. The Architect is not responsible for the construction of the building. Existing conditions (if applicable) should be verified in the field. Do not scale drawings.

2022 Gemmola & Associates, Architects/Planners, All Rights Reserved ©

317 Elwood Ave. - Hawthorne, New York 10532. Tel. (914) 862-0202 Fax (914) 862-0204

Gemmola & Associates, Architects/Planners

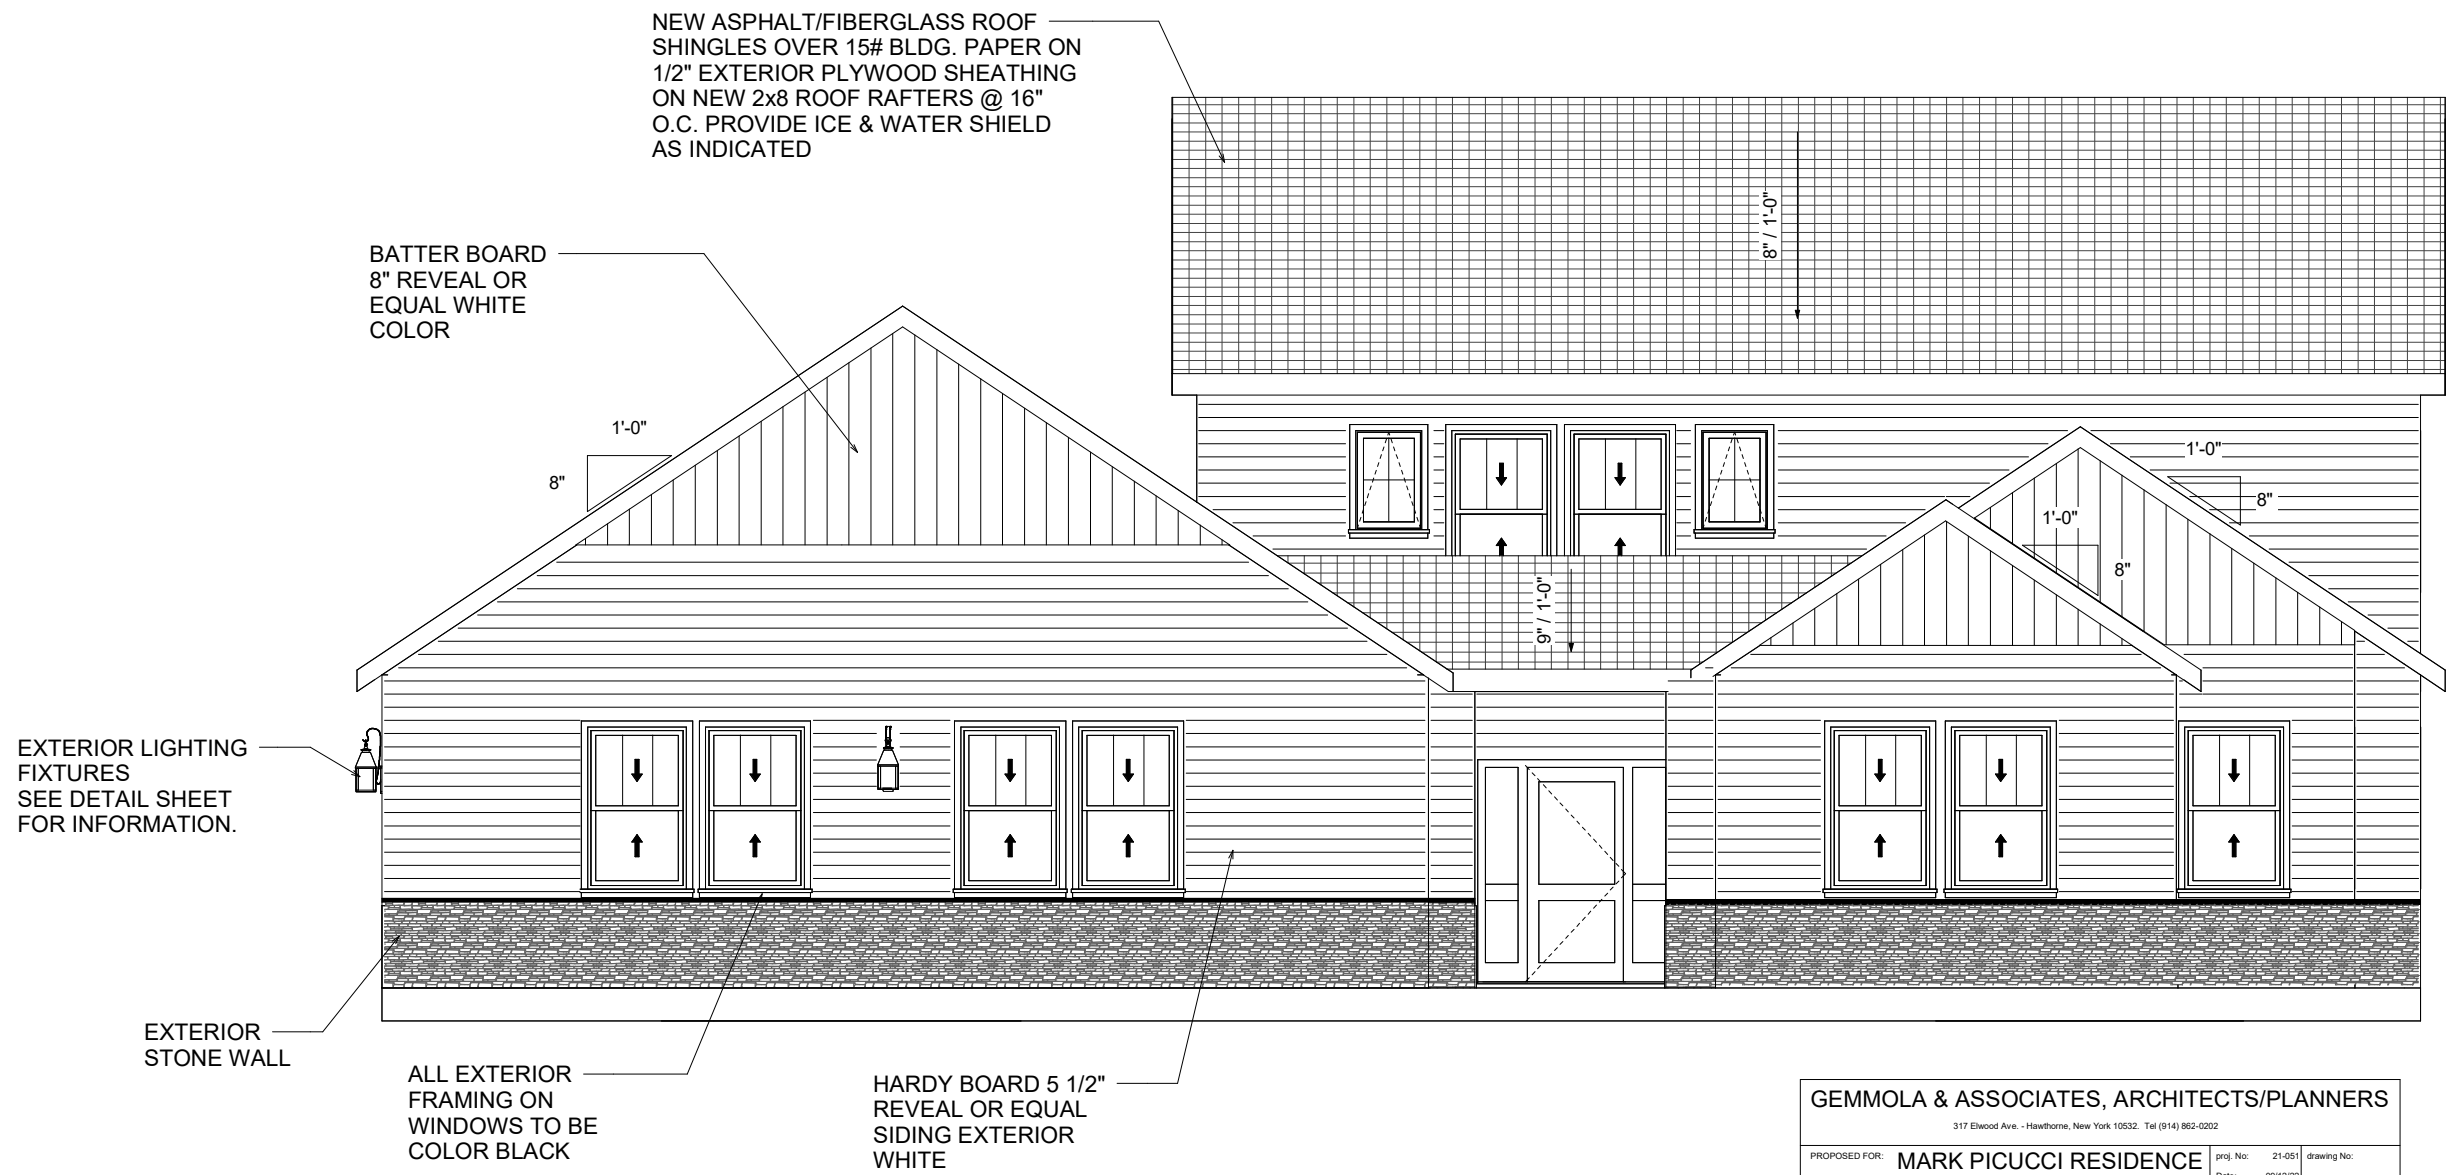

Level 3
17' - 5 3/4"

Level 2
8' - 5 3/4"

Level 1
0' - 6 1/4"

GEMMOLA & ASSOCIATES, ARCHITECTS/PLANNERS

317 Elwood Ave. - Hawthorne, New York 10532 Tel (914) 862-0202


PROPOSED FOR: MARK PICUCCI RESIDENCE
51 CROTON DAM RD - TOWN OF OSSINING - NY

proj. No: 21-051 drawing No:
Date: 09/12/22
Draw by: SAS

A-203

DRAWING TITLE: elevations proposed plans



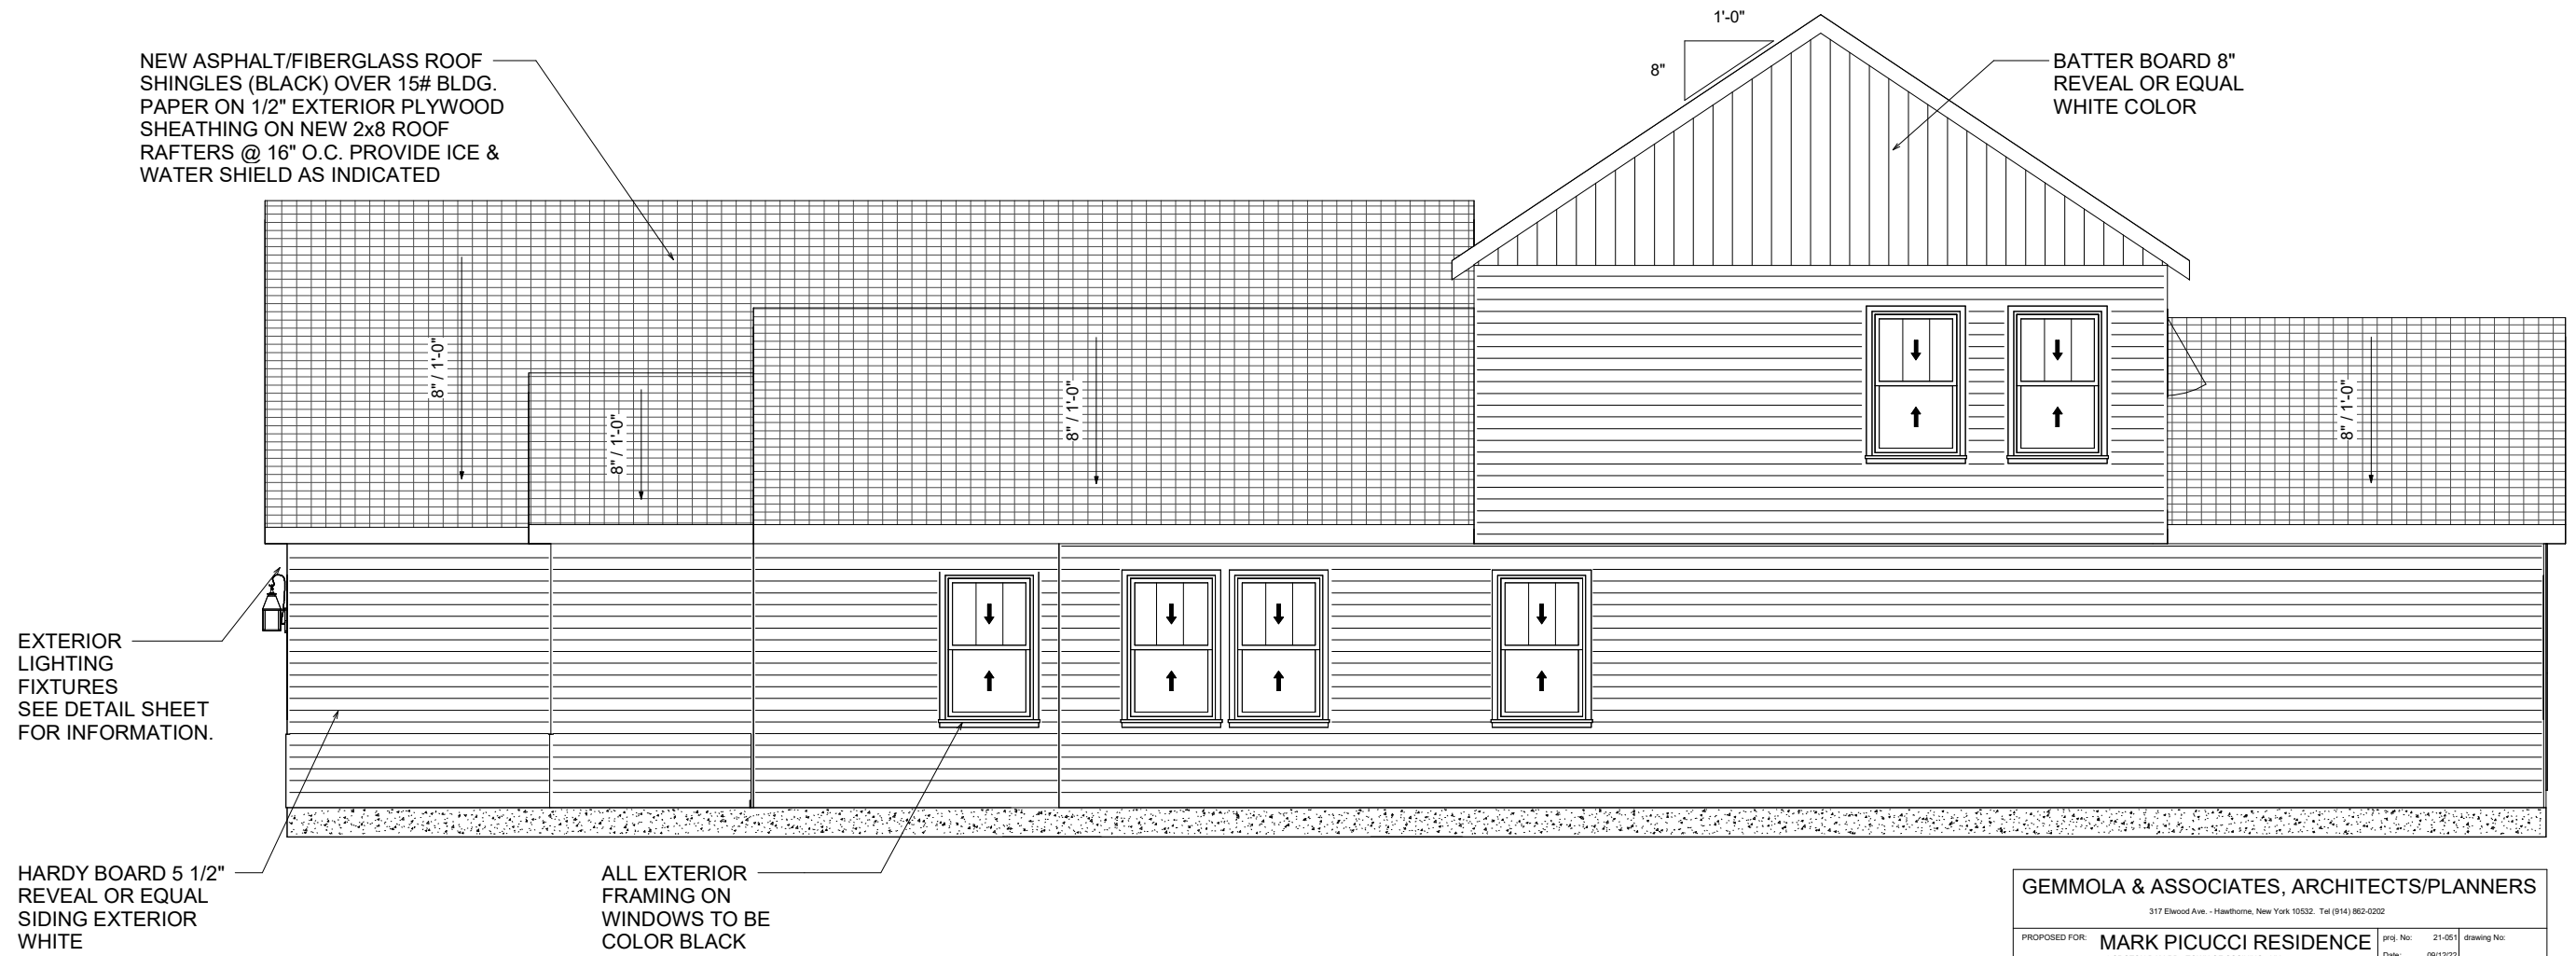

GEMMOLA & ASSOCIATES, ARCHITECTS/PLANNERS			
317 Elwood Ave. - Hawthorne, New York 10532 Tel (914) 862-0202			
PROPOSED FOR:	MARK PICUCCI RESIDENCE	proj. No:	21-051
	51 CROTON DAM RD - TOWN OF OSSINING - NY	Date:	09/12/22
DRAWING TITLE:	elevations proposed plans	Draw by:	SAS
			A-201



NEW ASPHALT/FIBERGLASS ROOF
SHINGLES OVER 15# BLDG. PAPER ON 1/2"
EXTERIOR PLYWOOD SHEATHING ON NEW
2x8 ROOF RAFTERS @ 16" O.C. PROVIDE ICE
& WATER SHIELD AS INDICATED

1'-0"

8"

BATTER BOARD
8" REVEAL OR
EQUAL WHITE
COLOR

8" / 1'-0"

8" / 1'-0"

HARDY BOARD 5 1/2"
REVEAL OR EQUAL
SIDING EXTERIOR
WHITE

EXTERIOR LIGHTING
FIXTURES
SEE DETAIL SHEET
FOR INFORMATION.

GEMMOLA & ASSOCIATES, ARCHITECTS/PLANNERS			
317 Elwood Ave. - Hawthorne, New York 10532 Tel (914) 862-0202			
PROPOSED FOR:	MARK PICUCCI RESIDENCE	proj. No:	21-051
	51 CROTON DAM RD - TOWN OF OSSINING - NY	Date:	09/12/22
DRAWING TITLE:	elevations proposed plans	Draw by:	SAS
			A-203



NEW ASPHALT/FIBERGLASS ROOF
SHINGLES OVER 15# BLDG. PAPER
ON 1/2" EXTERIOR PLYWOOD
SHEATHING ON NEW 2x8 ROOF
RAFTERS @ 16" O.C. PROVIDE ICE &
WATER SHIELD AS INDICATED


BATTER BOARD
8" REVEAL OR
EQUAL WHITE
COLOR

HARDY BOARD 5 1/2"
REVEAL OR EQUAL
SIDING EXTERIOR
WHITE

ALL EXTERIOR
FRAMING ON
WINDOWS TO BE
COLOR BLACK

EXTERIOR LIGHTING FIXTURES
SEE DETAIL SHEET FOR
INFORMATION.

BATTER BOARD
8" REVEAL OR
EQUAL WHITE
COLOR

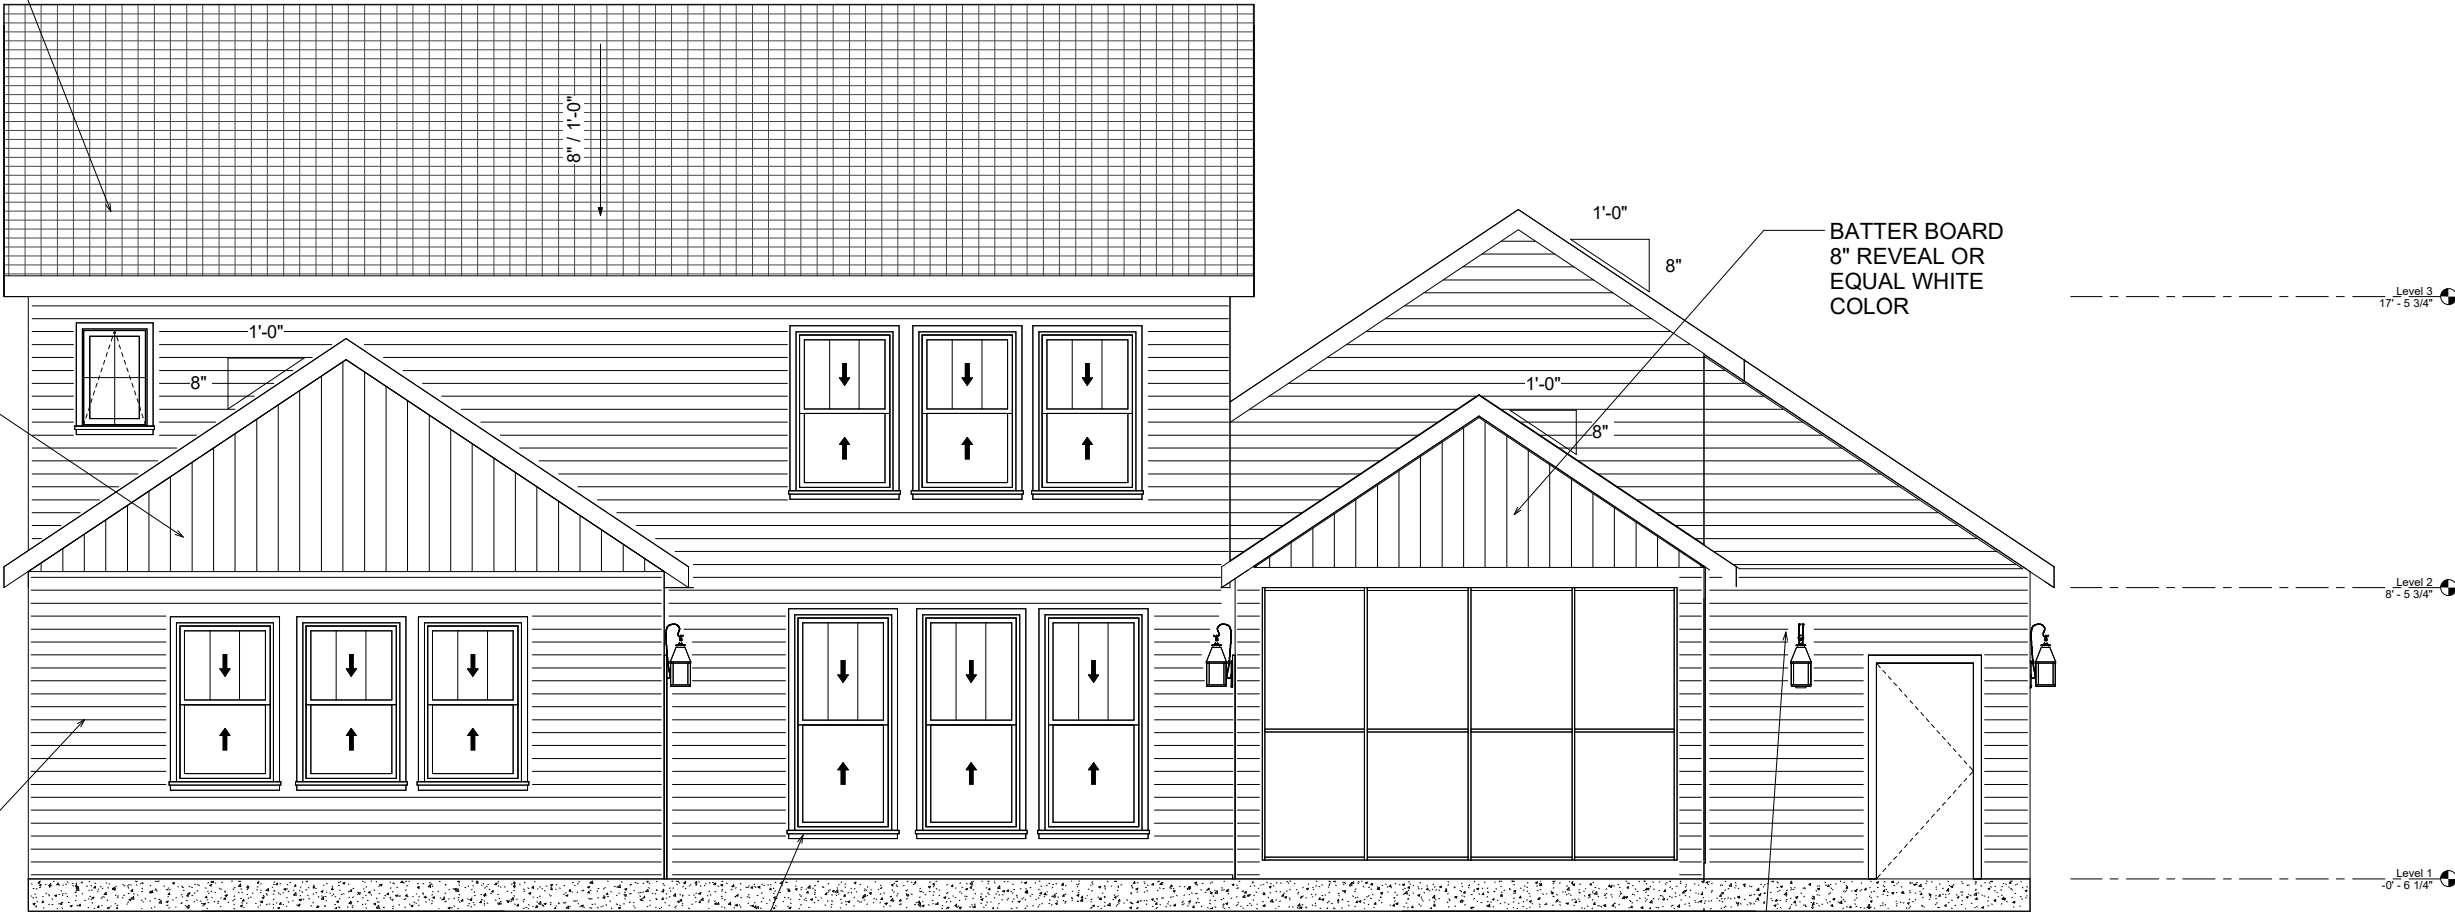

GEMMOLA & ASSOCIATES, ARCHITECTS/PLANNERS

317 Elwood Ave. - Hawthorne, New York 10532 Tel (914) 862-0202

PROPOSED FOR: **MARK PICUCCI RESIDENCE**
51 CROTON DAM RD - TOWN OF OSSING - NY

DRAWING TITLE: **elevations proposed plans**

proj. No: 21-051

Date: 09/12/22

Draw by: SAS

drawing No:

A-202

