



WATER CANNON



MAGIC MIST




SCHOONER



DECORATIVE BENCH



PROPOSED SALT MARSH

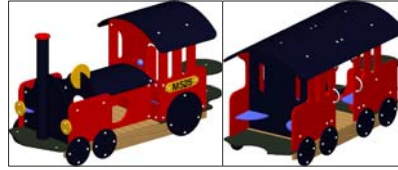

TRAIN



CUSTOM PLAY STRUCTURE



EXPLORER





THREE BAY SWING



TIRE SWING




SUPERNOVA

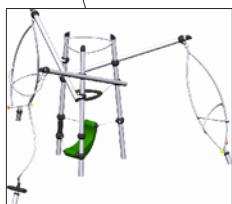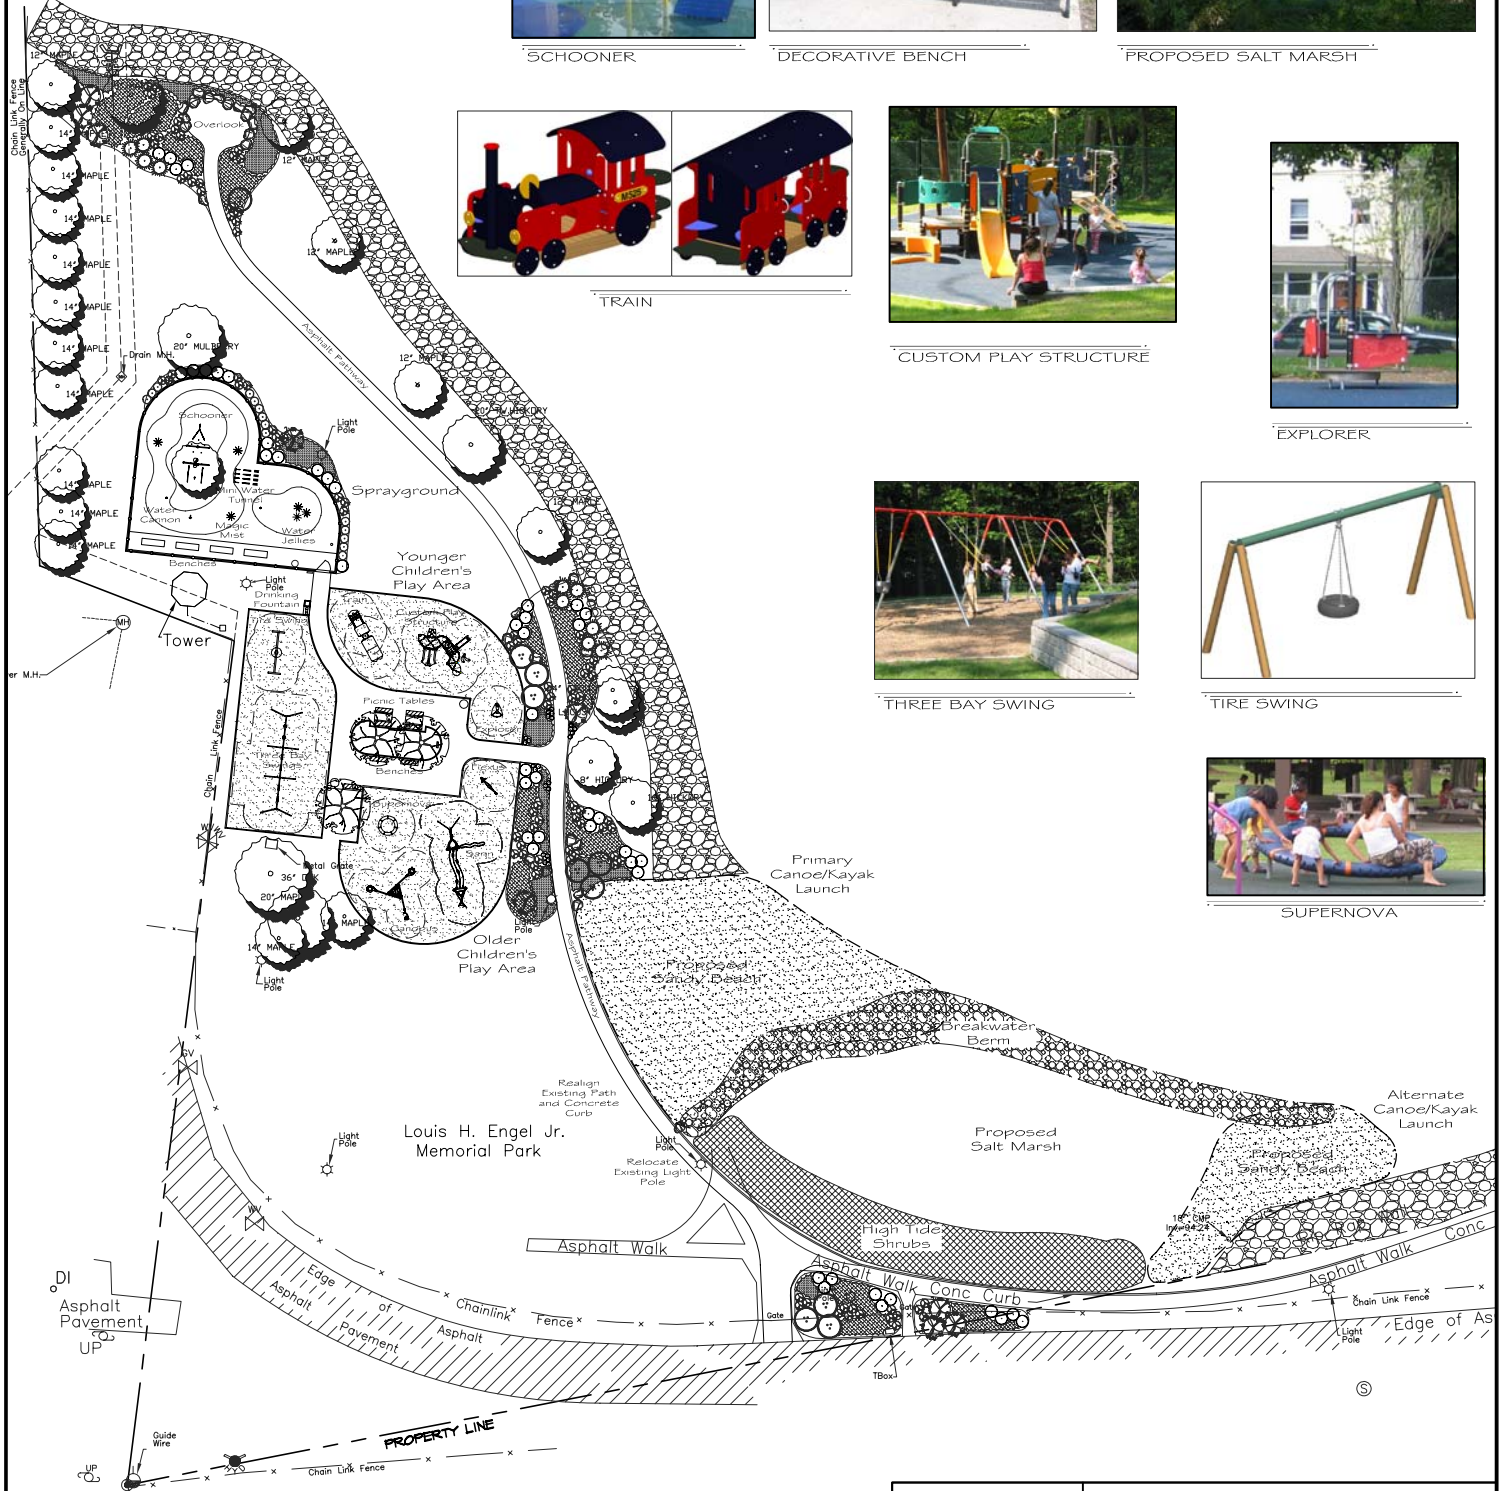

CANOPUS



FLEXUS

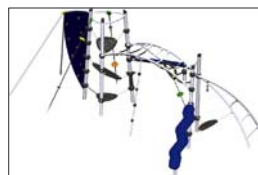

SARIN

SUPERVISOR
JOHN V. CHERVOKAS

TOWN CLERK
MARY ANN ROBERTS

RECREATION DIRECTOR
HENRY ATTERBURY

TOWN OF OSSINING
16 CROTON AVENUE
OSSINING NY 10562

Revised Master Plan

ENGEL PARK

Westchester.com

DEPARTMENT OF PLANNING
DIVISION OF HOUSING AND
COMMUNITY DEVELOPMENT
MICHAELIAN OFFICE BUILDING
148 MARTINE AVENUE
WHITE PLAINS, NY 10601



JANUARY 26, 2007



SCALE 1" = 20'-0"