


1 3D View 1

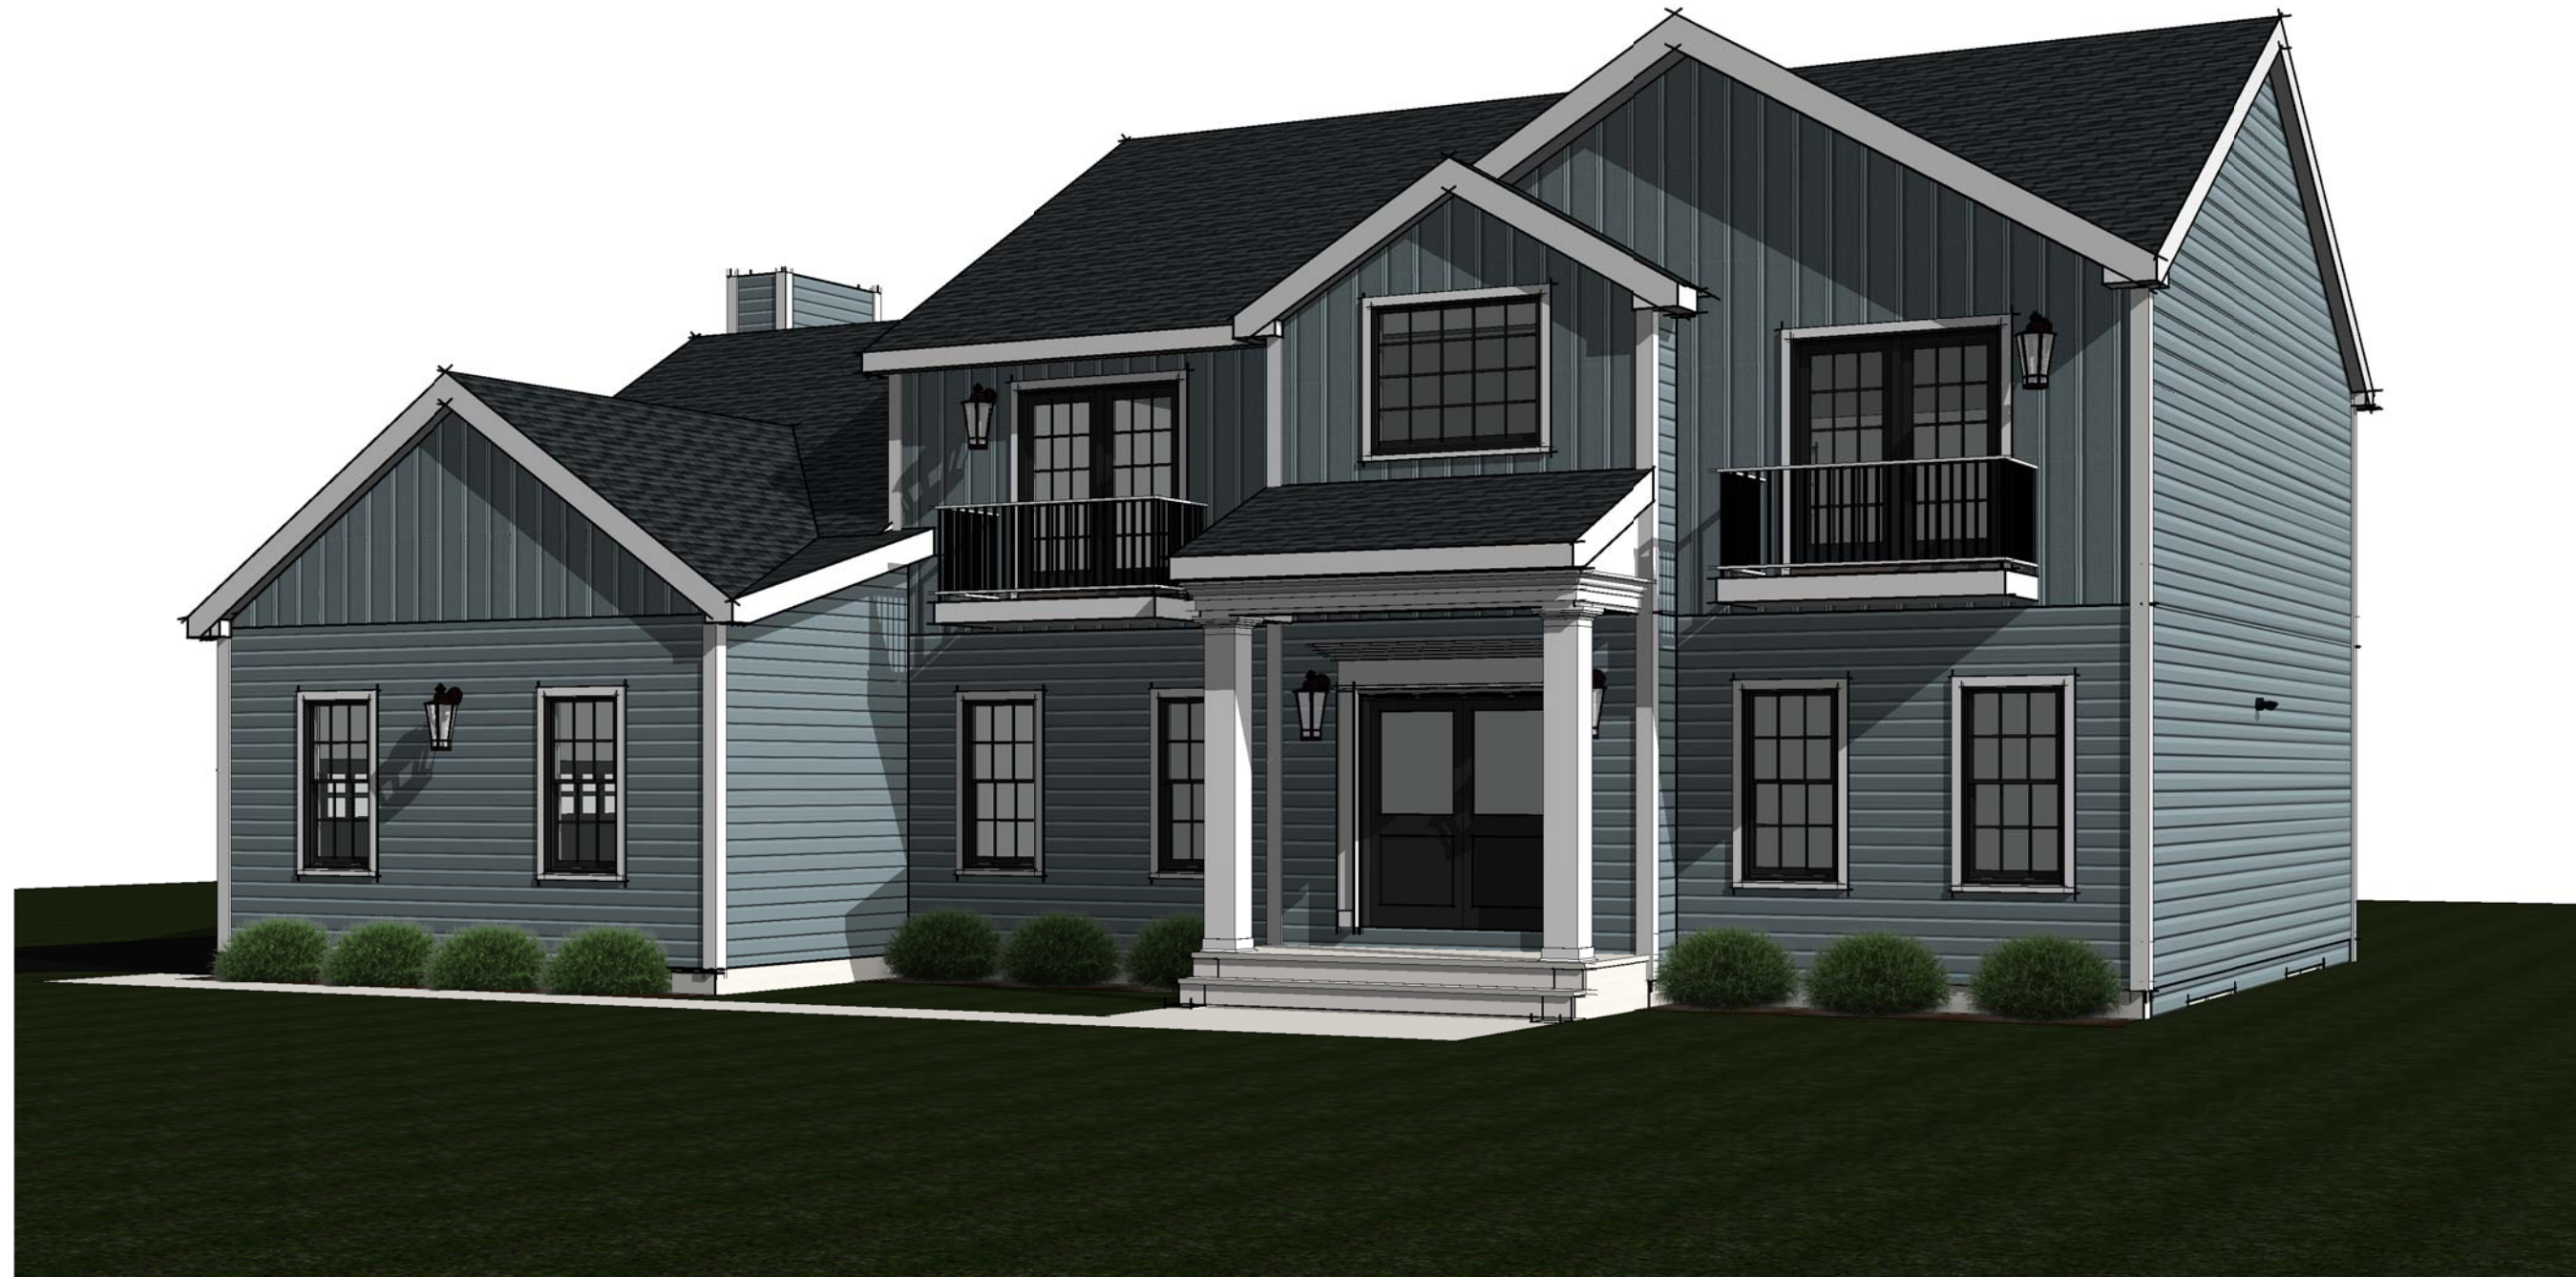

3 3D View 2

No.	DATE:	ISSUE:
3	3/13/24	ISSUED

PROJECT NAME:  
SANTUCCI NEW  
HOUSE

PROJECT ADDRESS:  
  
OSSINING, NY



MICHAEL A PICCIRILLO, AIA  
345 KEAR STREET, SUITE 203  
YORKTOWN HEIGHTS, NY 10598  
  
TELEPHONE: 914-368-9838  
FACSIMILE: 914-368-9839  
michael@mpiccirilloarchitect.com  
www.mpiccirilloarchitect.com

ELEVATIONS