
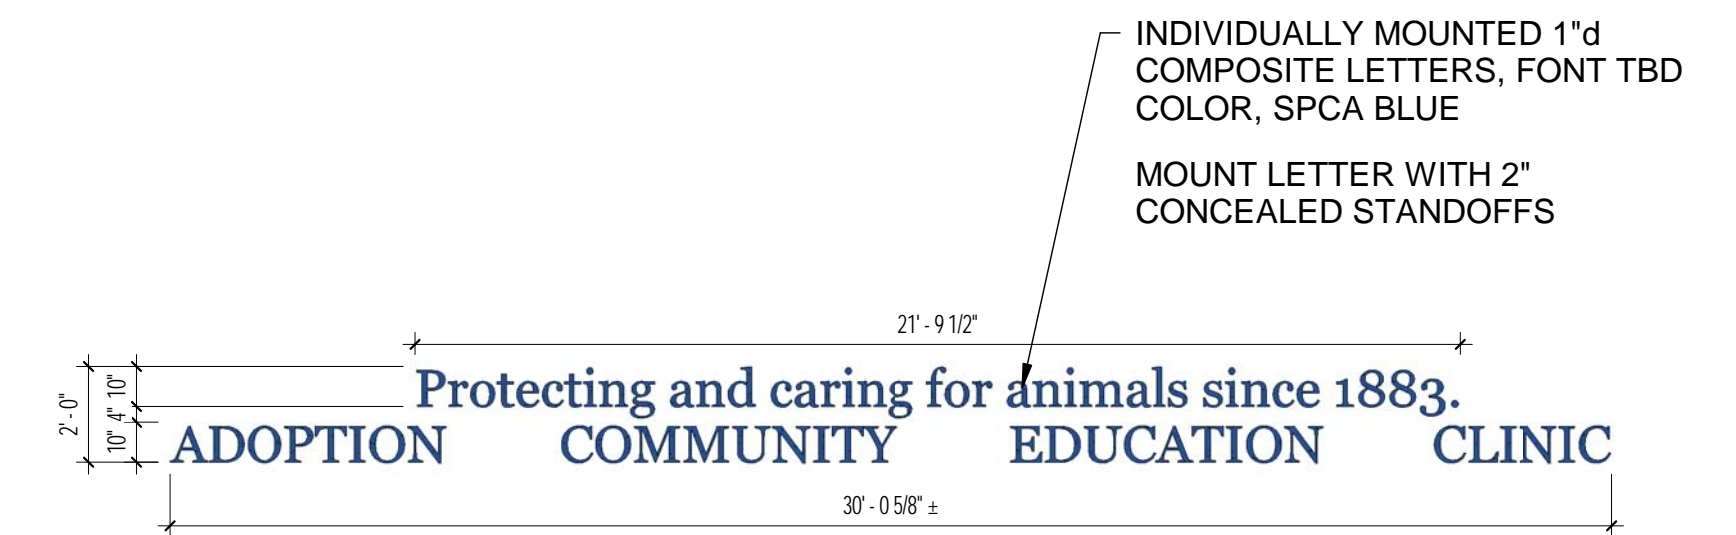


7 BUILDING MOUNTED SIGN 01 - VARIANCE  
1/4" = 1'-0"

5 BUILDING MOUNTED SIGN 02 - VARIANCE  
1/4" = 1'-0"

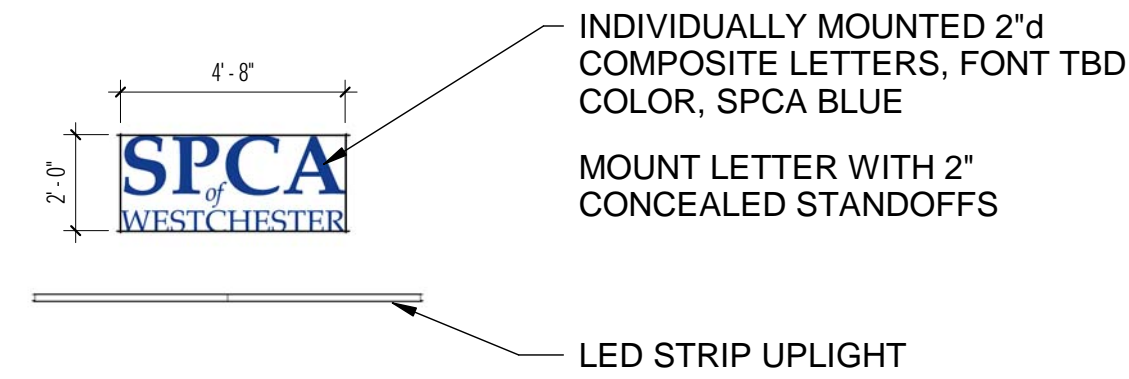

6 BUILDING MOUNTED SIGN 01 - COMPLIANT  
1/4" = 1'-0"


4 BUILDING MOUNTED SIGN 02 - COMPLIANT  
1/4" = 1'-0"



2 FRONT ELEVATION WITH VARIANCE SIGNAGE  
3/32" = 1'-0"



1 FRONT ELEVATION WITH COMPLIANT SIGNAGE  
3/32" = 1'-0"

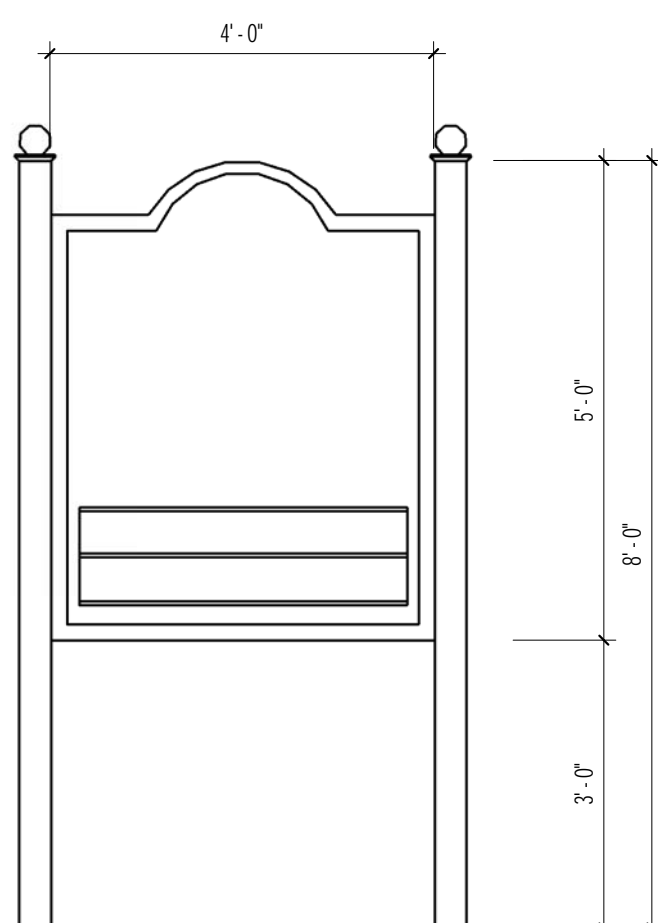

FOR REFERENCE ONLY, EXISTING MONUMENT SIGN TO REMAIN.

3 EXISTING MONUMENT SIGN  
1/2" = 1'-0"