





PROPOSED FRONT ELEVATION

1/4" = 1'-0"

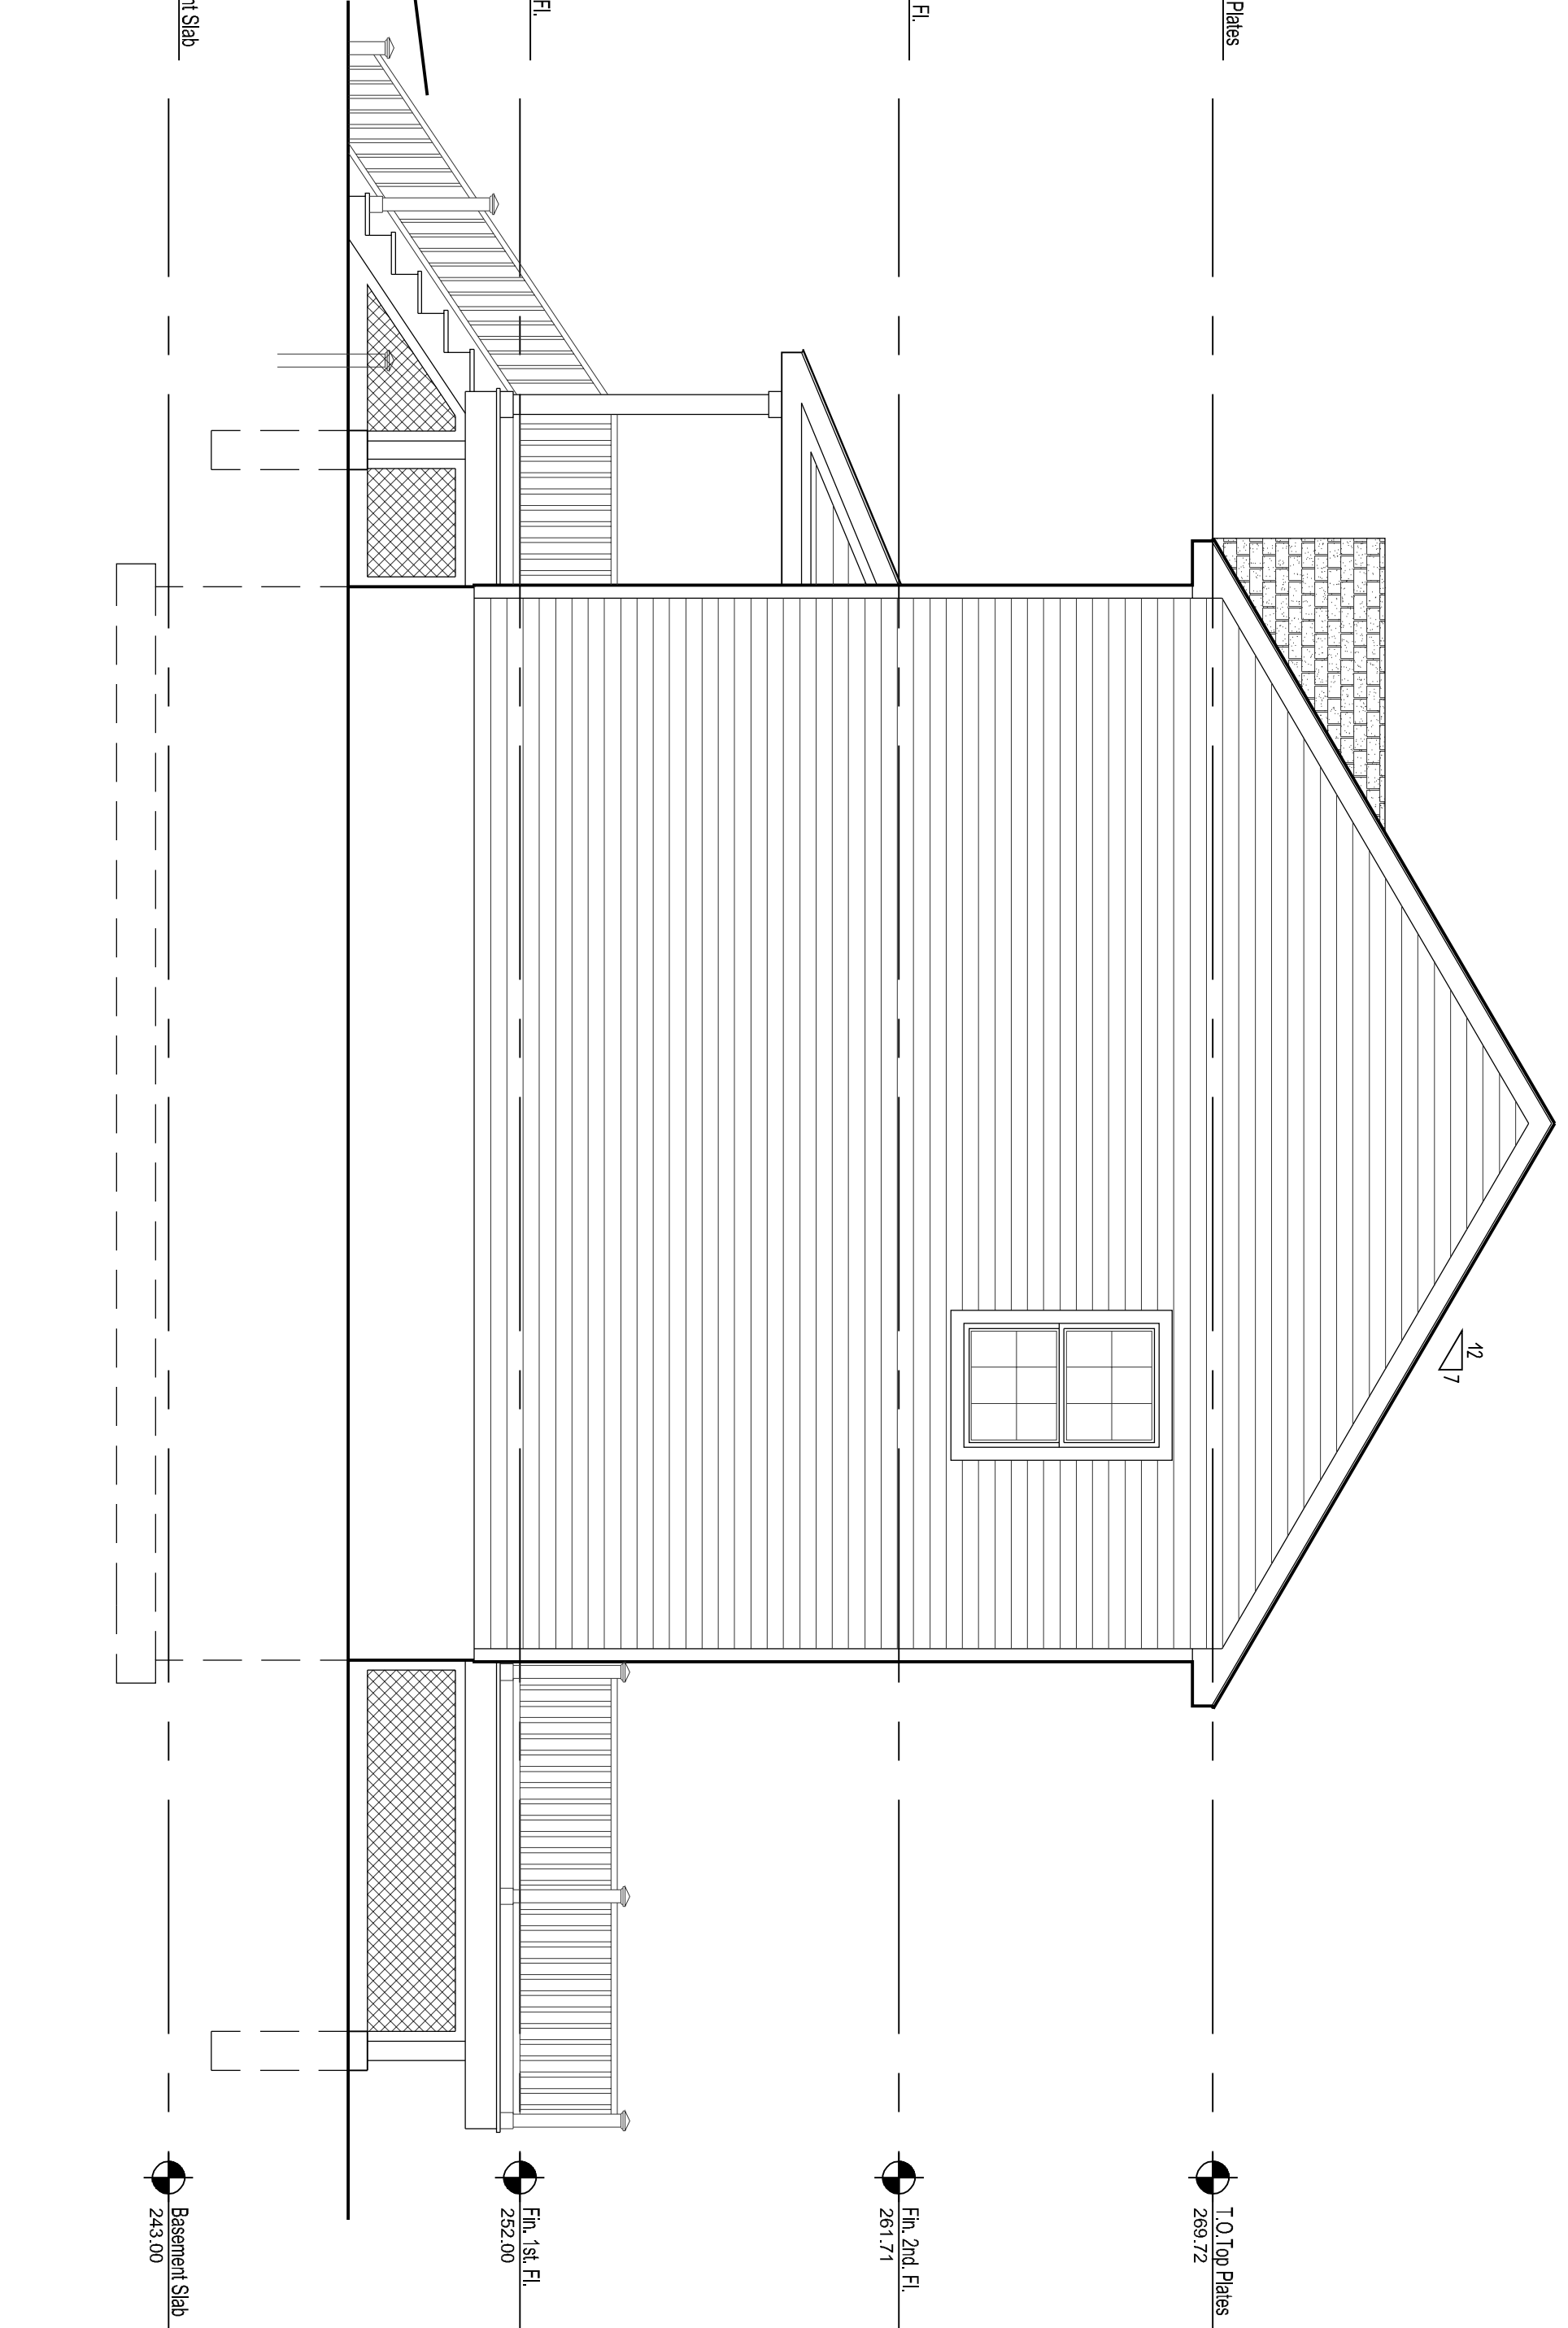


PROPOSED RIGHT SIDE ELEVATION

1/4" = 1'-0"

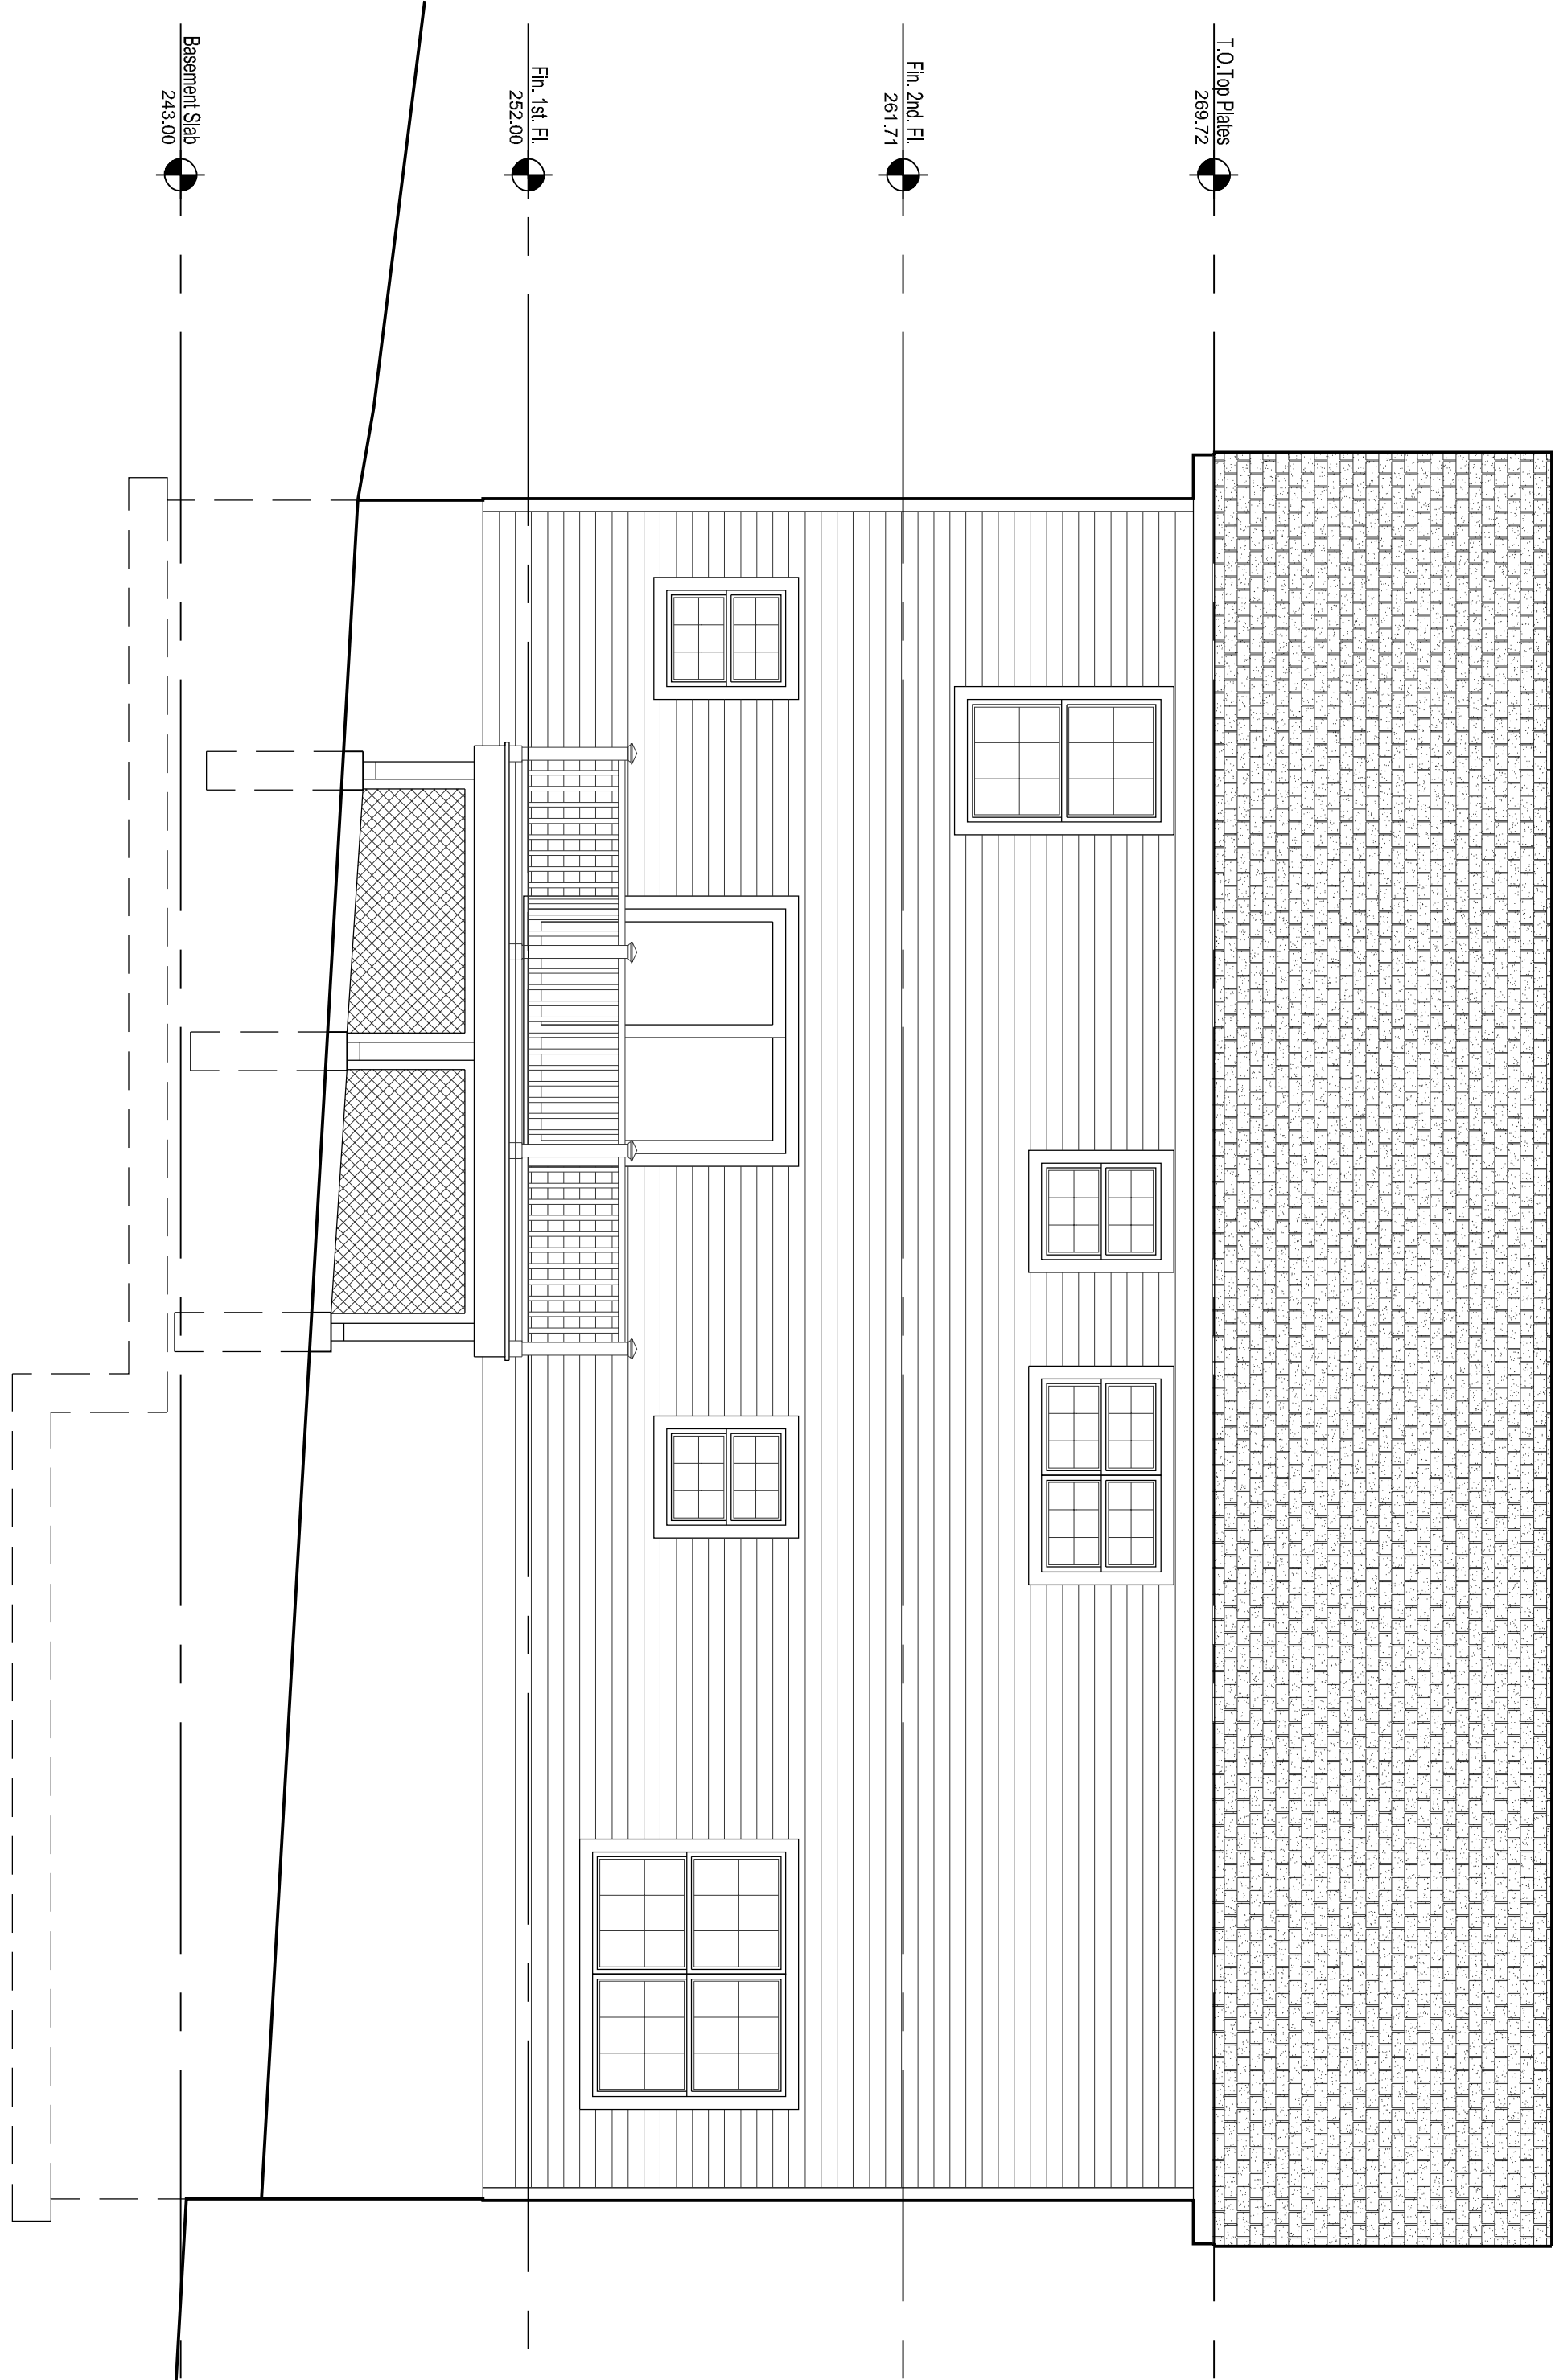

PROPOSED REAR ELEVATION

1/4" = 1'-0"

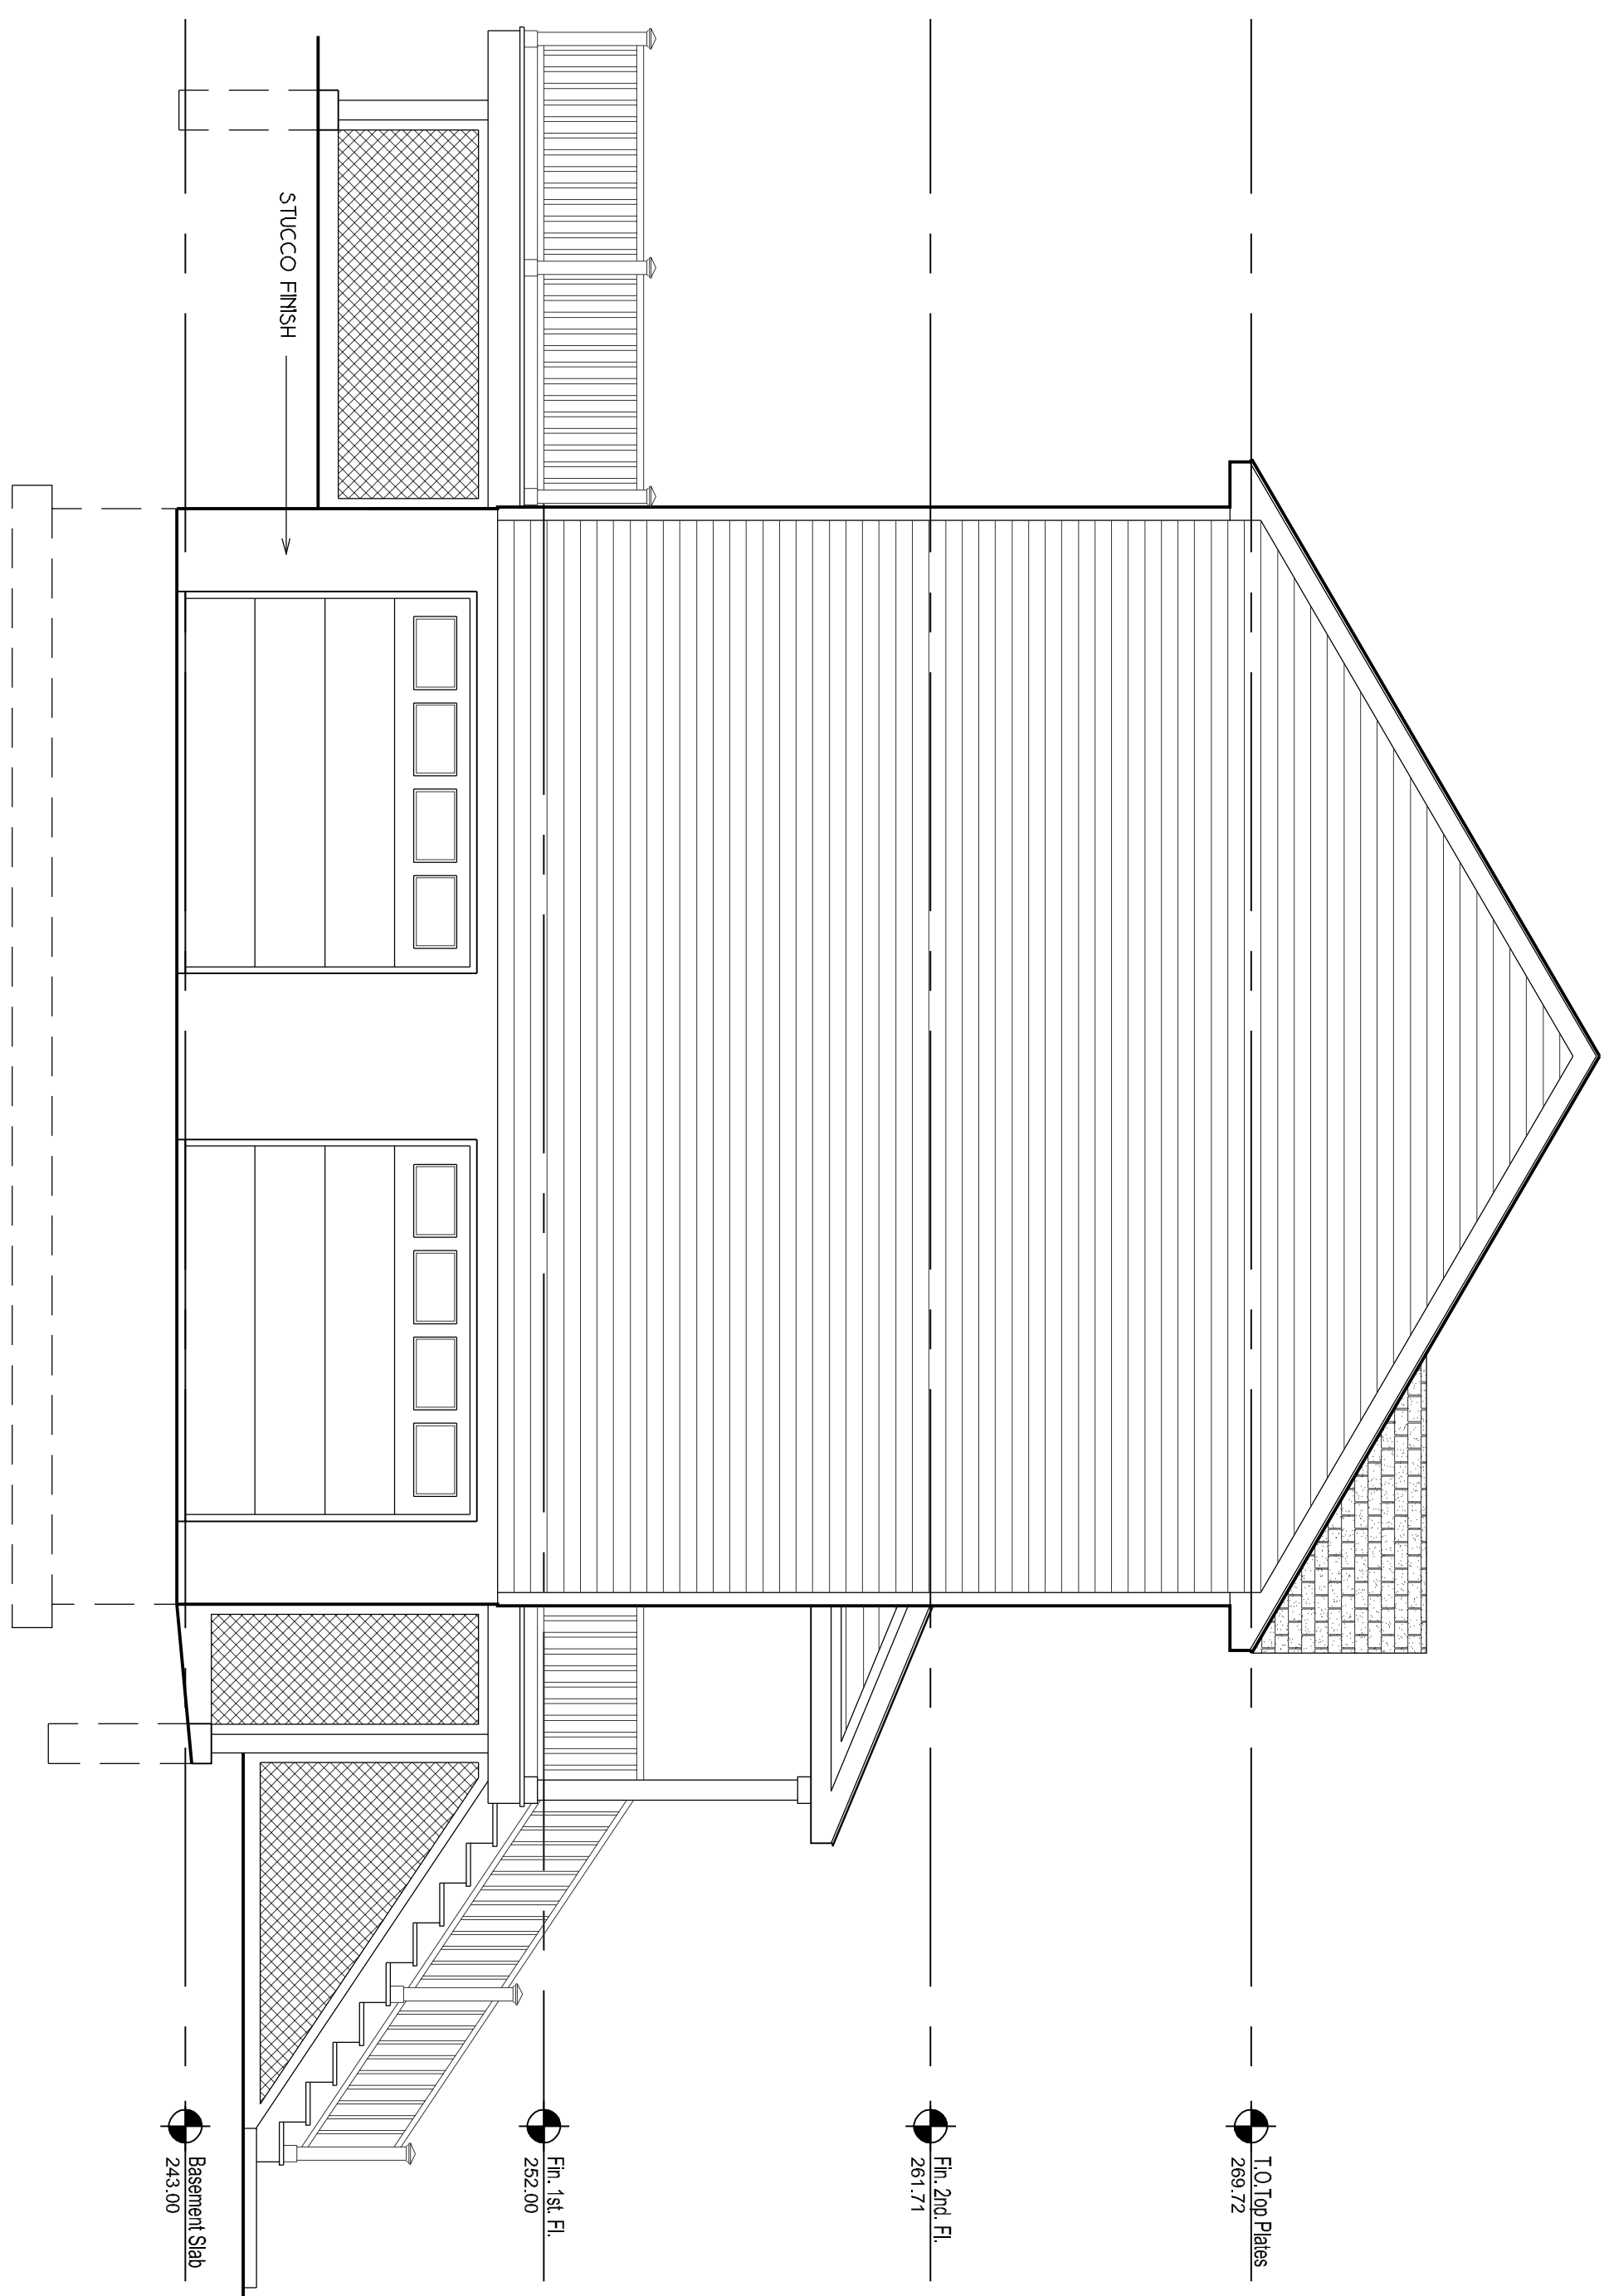

PROPOSED LEFT SIDE ELEVATION

1/4" = 1'-0"

REV.	DATE	COMMENT
1	11-11-19	AS PER BLDG. DEP

