




**SIDING/ CORNER BOARDS:**  
CERTAINTEED 4" EXPOSURE HORIZONTAL VINYL SIDING  
COLOR: BUCKSKIN

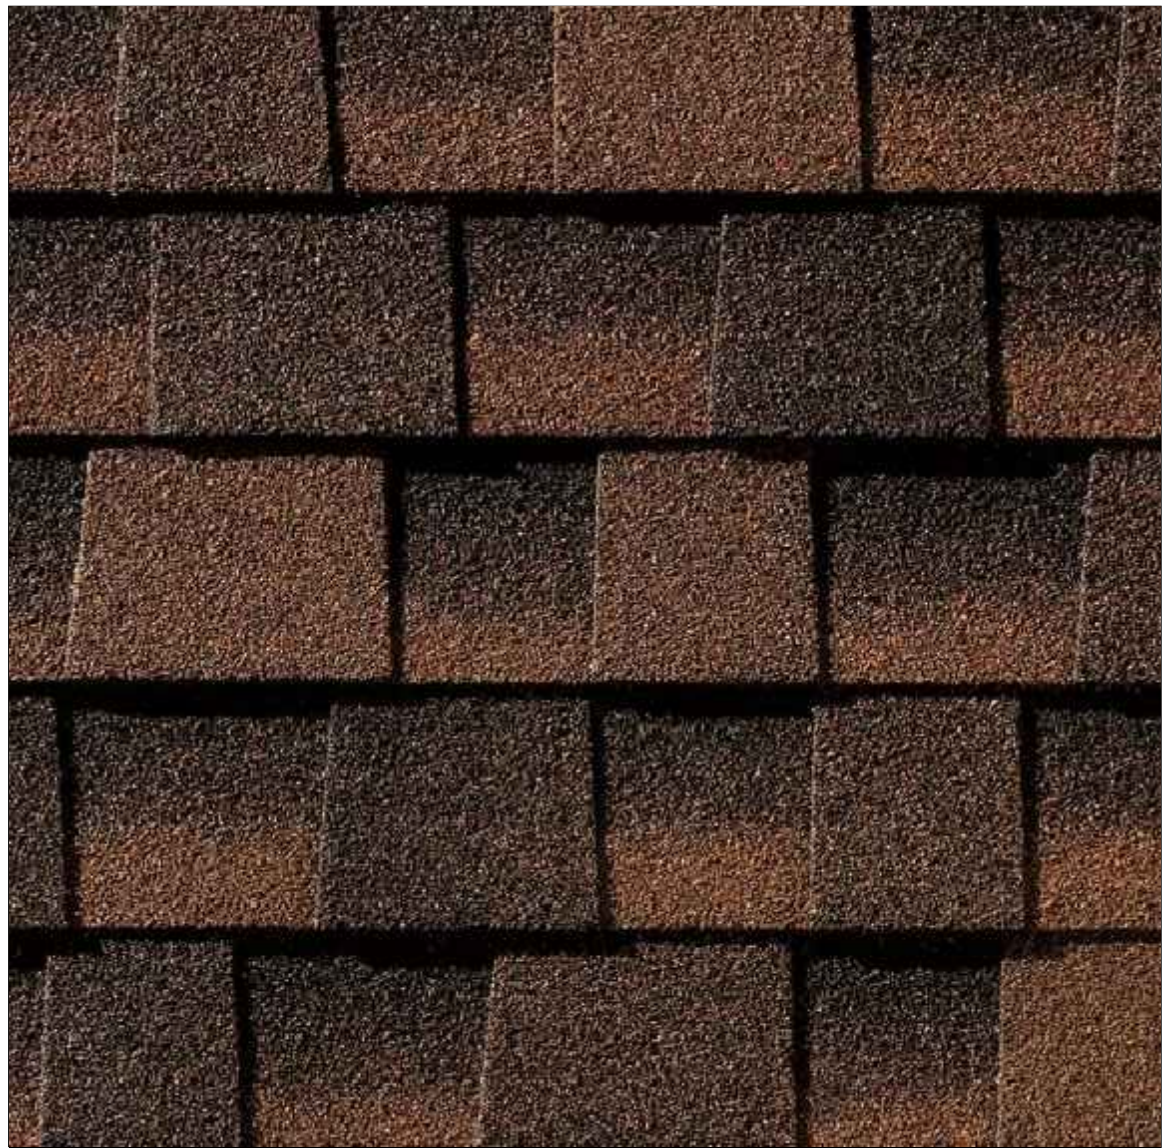

**ROOFING:**  
GAF TIMBERLINE HD ARCHITECTURAL SHINGLES  
COLOR: HICKORY



**SHUTTERS:**  
RAISED PANEL VINYL SHUTTERS  
COLOR: BROWN



**GARAGE DOORS:**  
COLONIAL HORIZONTAL SQUARE PATTERN WITH GLASS TOP  
OF DOOR, STEEL MATERIAL CONTENT  
COLOR: WHITE



**EXTERIOR LIGHT:**  
EXTERIOR LIGHT MODEL 78421-WH  
COLOR: WHITE  
LOCATIONS:  
FRONT DOOR  
REAR SLIDING GLASS DOOR  
GARAGE DOORS



**RETAINING WALL STONE**



Rui F. Arraiano &  
Associates, LLC

140 VALLEY STREET, SLEEPY HOLLOW, NY 10591  
PHONE: 914.332.9008

IT IS A VIOLATION OF THE LAW FOR ANY  
PERSON, UNLESS ACTING UNDER THE  
DIRECTION OF A LICENSED ARCHITECT, TO  
ALTER AN ITEM IN ANY WAY. IF AN ITEM  
BEARING THE SEAL OF AN ARCHITECT IS  
ALTERED, THE ALTERING ARCHITECT SHALL  
AFFIX TO THIS ITEM THE SEAL AND THE  
NOTATION "ALTERED BY FOLLOWED BY HIS/HER  
SIGNATURE AND THE DATE OF SUCH  
ALTERATION, AND A SPECIFIC DESCRIPTION OF  
THE ALTERATION.

REV.	DATE	COMMENT
1	11-11-19	AS PER BLDG. DEP
2	04-24-20	ZONING CHART
3	05-18-20	AS PER PLAN. BD.
4	05-29-20	AS PER PLAN. BD.
5	06-04-20	AS PER PLAN. BD.
6	06-18-20	AS PER ARB
7	07-08-20	AS PER ARB

PROPOSED FINISHES

PROPOSED 2 STORY RESIDENCE FOR :


JOHN MARRICCO  
125 MORNINGSIDE DRIVE  
OSSINING , NEW YORK 10591

SHEET TITLE:

PROJECT INFO:

PROJECT #: 20001  
DATE: February 20, 2020  
SCALE: AS NOTED  
DRAWN BY: RFA, DFA

SEAL:

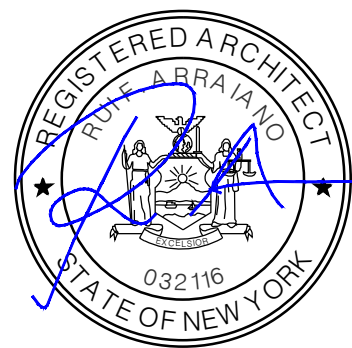

DRAWING:

PD-6