


# DEMOLITION PLAN

SCALE AS NOTED

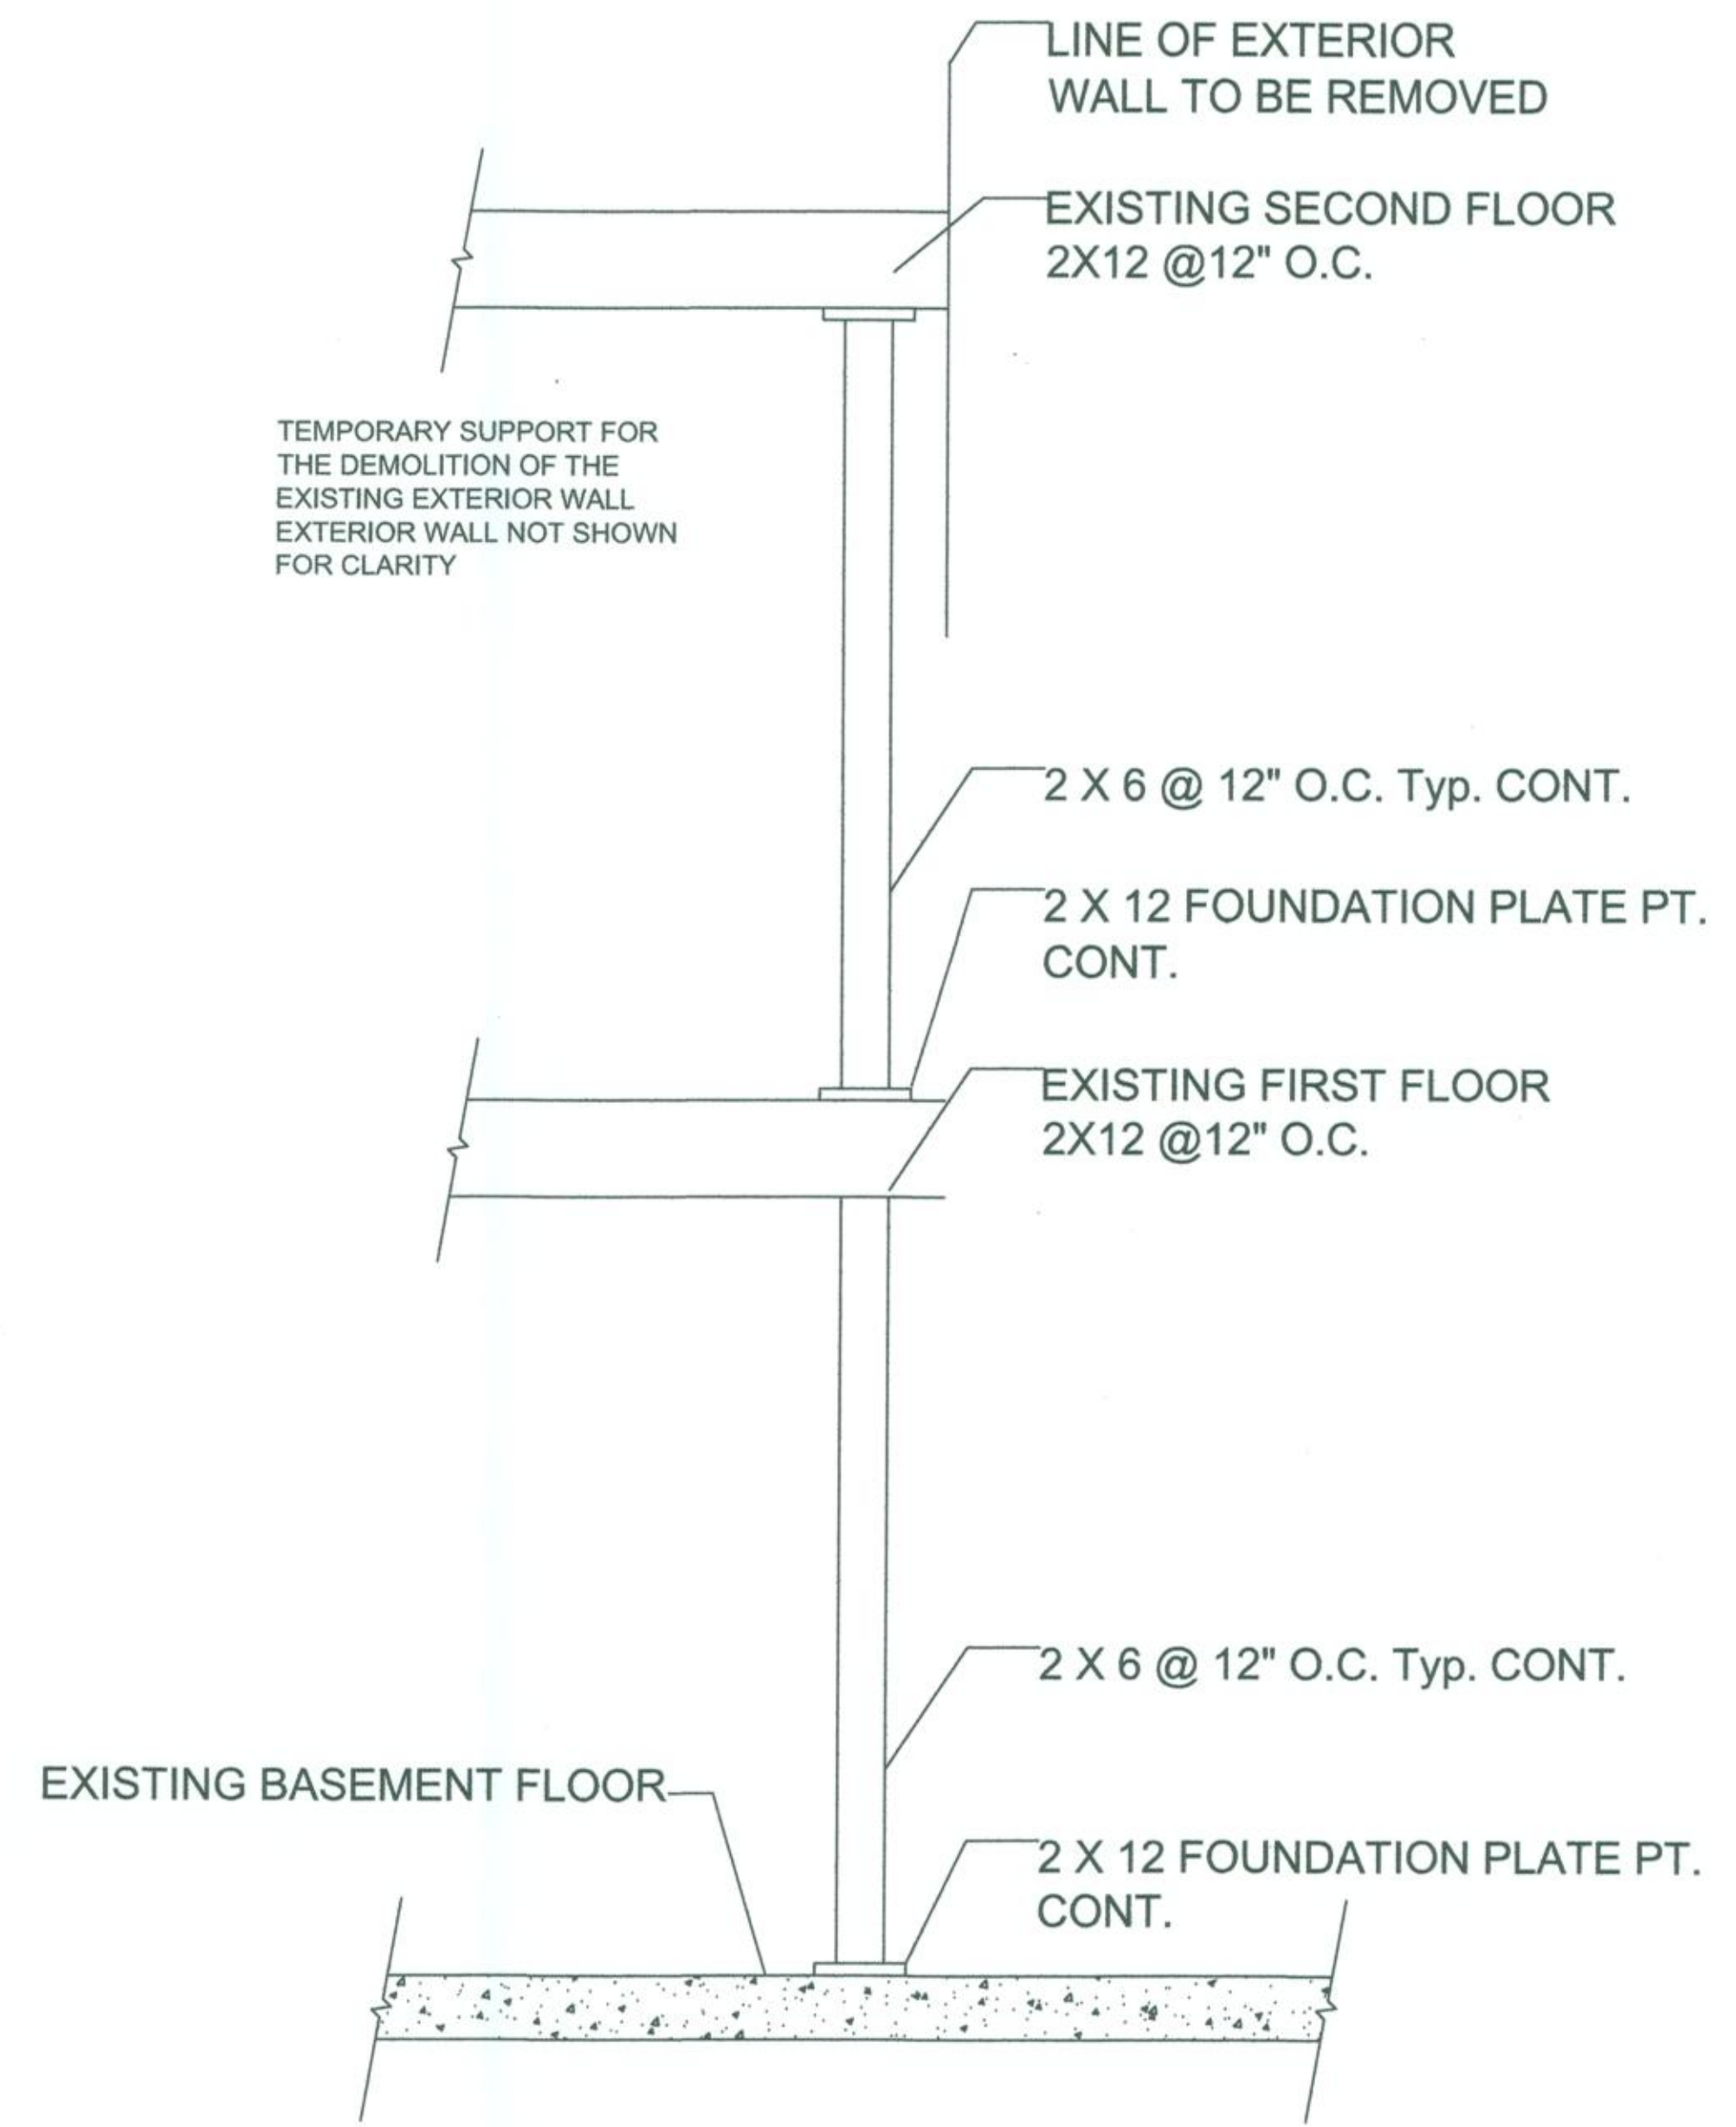

# TEMPORARY SUPPORT DURING DEMOLITION

SCALE AS NOTED

SECTION B-B



CONSTRUCTION  
CONSULTING  
CORPORATION

FORMER LaFETE MASIONS  
BRIARCLIFF MANOR, NY  
DEMOLITION PLAN

**AOK ENGINEERING**

23 AUSTIN STREET  
GOUVERNEUR, NY 13642  
(315) 323-4966



DRAWN BY: P.J.W.

DATE: 10.07.2017

SCALE: AS NOTED

ENG - 1002.1