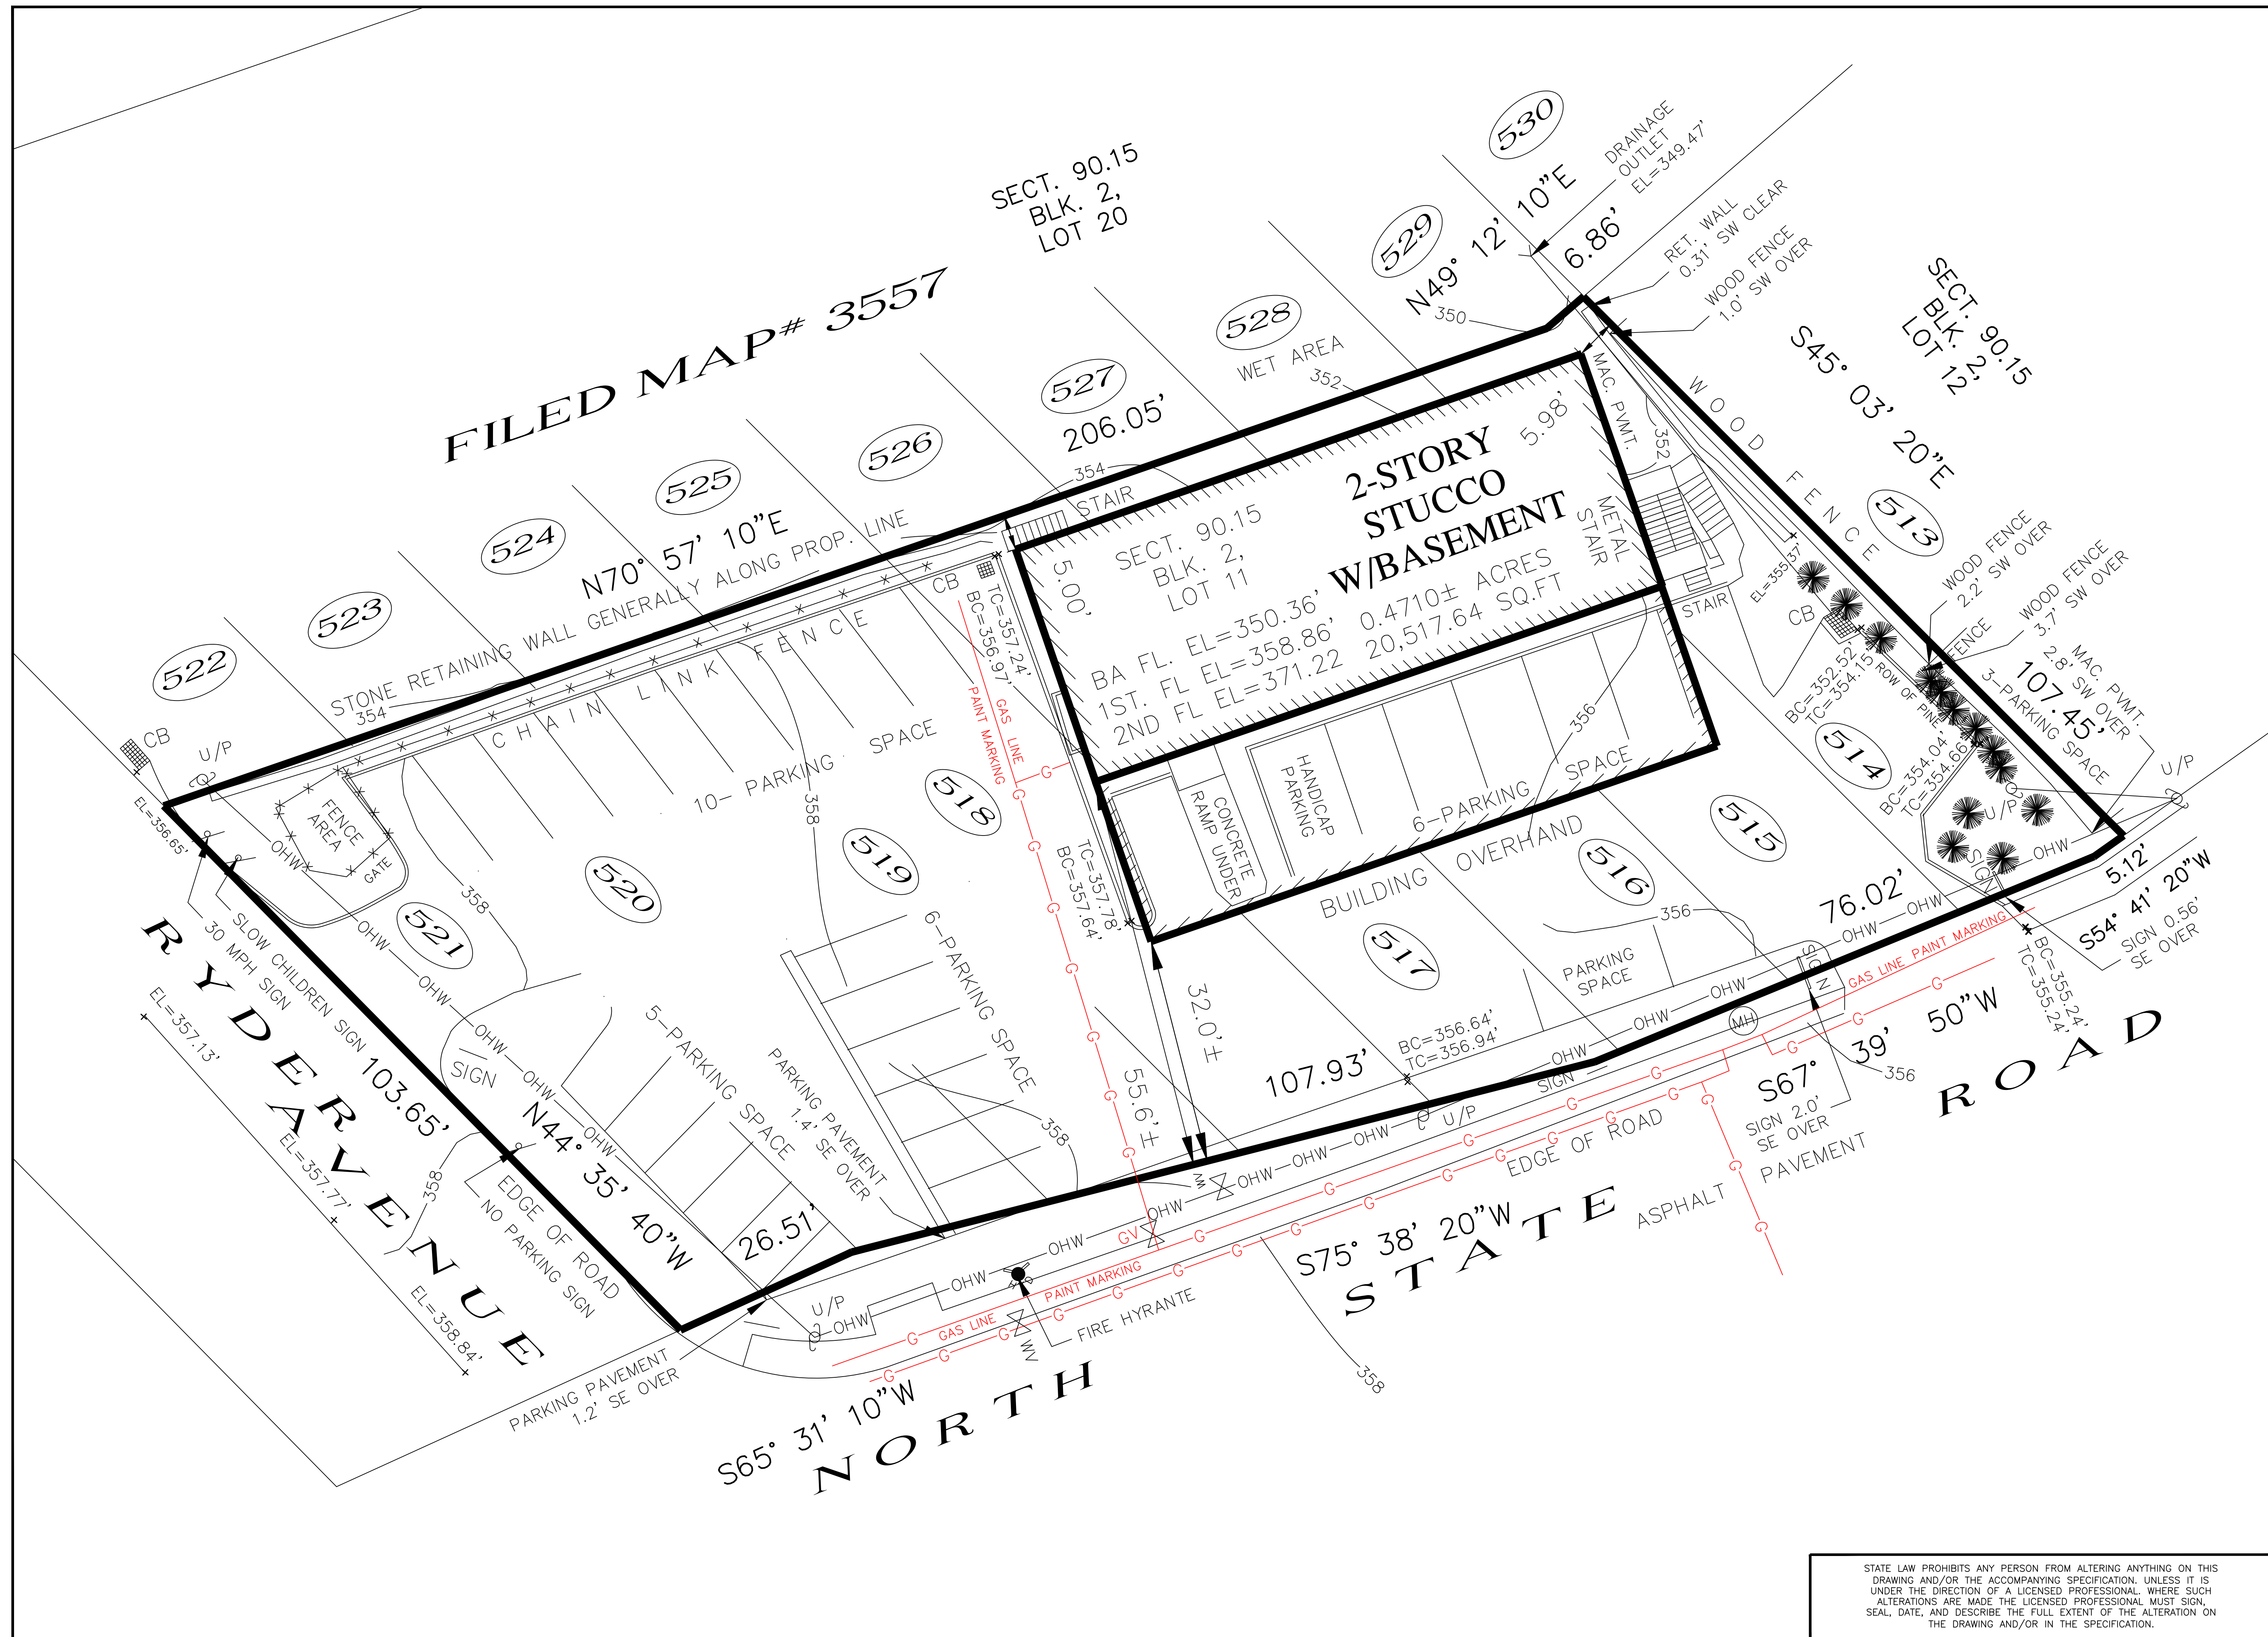


[illegible]

CHARLES P. MAY & ASSOCIATES, P.C.

**DESIGN
PROFESSIONALS**

□ 367 Windsor Highway □ 1073 Main Street, Suite 203
Franklin, New Hampshire 03043
804 Windsor Highway Franklin, New Hampshire 03043
804 Windsor Highway Franklin, New Hampshire 03043
804 Windsor Highway Franklin, New Hampshire 03043

Email: charles@cpmaassoc.com Website: www.charlespmaassoc.com

540 NORTH STATE ROAD
BRIARCLIFF MANOR
TOWN OF OSSINING
WESTCHESTER COUNTY, NEW YORK
PARCEL 9015-2-11

DATE	DRAWN	CHECKED
06-14-2021	CV	CPM

SCALE 1"=1/4"

SHEET TITLE
BOUNDARY &
TOPOGRAPHIC
SURVEY

PROJECT NUMBER
2021-06

BS-1

DRAWING NUMBER
SHEET 2 of 6