



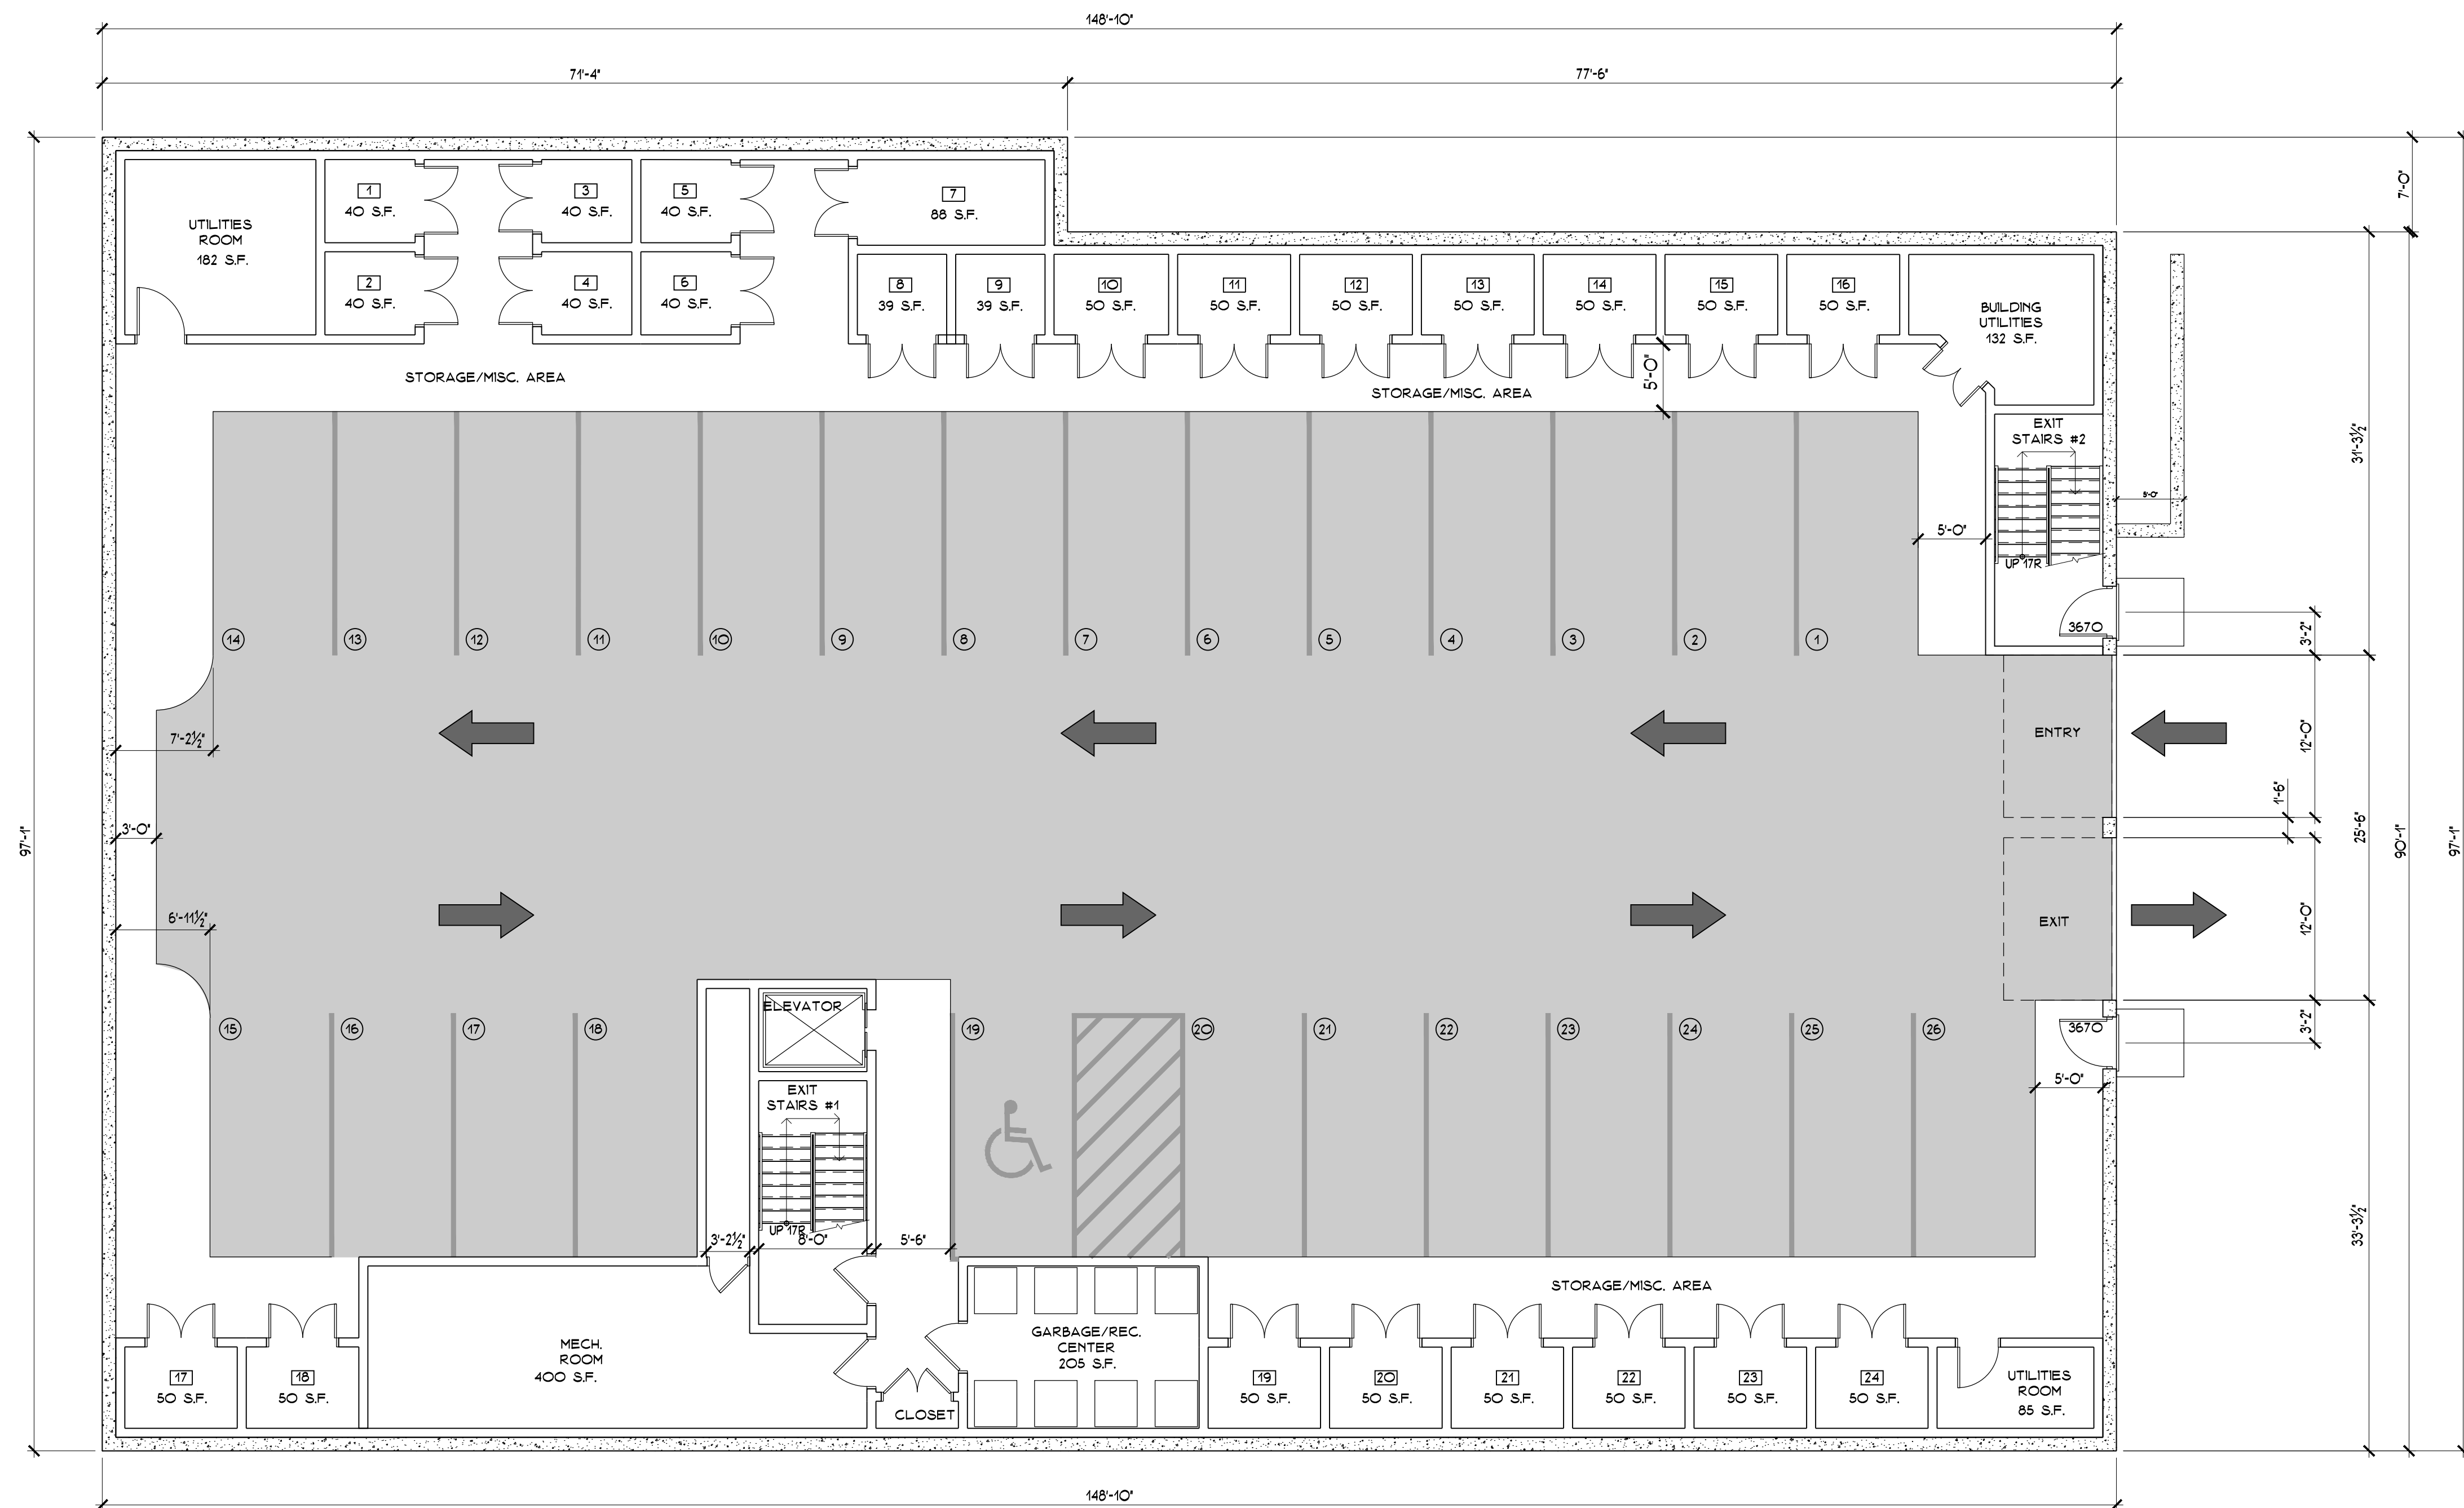

BASEMENT FLOOR PLAN 1/8"=1'-0"

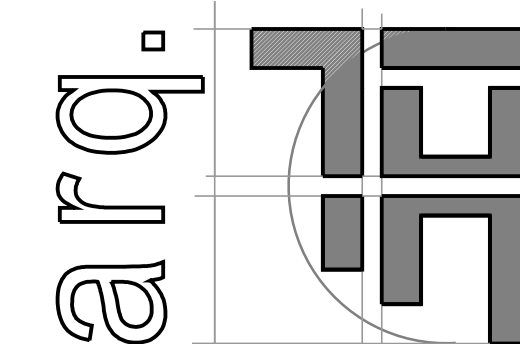

ARQ. HT, LLC.
 DESIGN & CONSTRUCTION MANAGEMENT CONSULTANTS
 100 EXECUTIVE BLVD. SUITE 205
 OSSING, NY 10562
 (914) 944-3377 FAX (866) 567-6240


**PROPOSED BUILDING #1
 BASEMENT FLOOR PLAN**

**NEW RESIDENTIAL DEVELOPMENT
 PARTH KNOLLS, LLC.
 87 HAWKES AVENUE
 OSSING, NEW YORK 10562**

SCALE AS SHOWN	
REVISION	JOB NO. 15034
DRAWING	A-101





FIRST FLOOR PLAN 1/8"=1'-0"

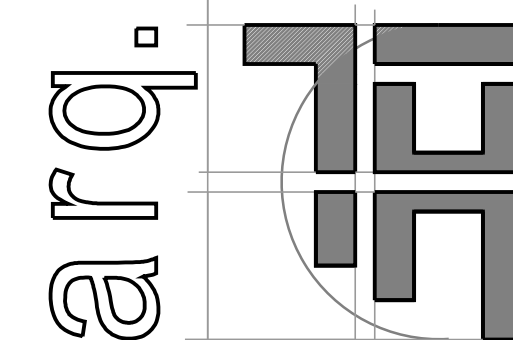


ARQ. HT, LLC.
DESIGN & CONSTRUCTION MANAGEMENT CONSULTANTS
© ALL RIGHTS RESERVED
100 EXECUTIVE BLVD. SUITE 205
OSSING, NY 10562
(914) 944-3377 FAX (866) 567-6240

SHEET TITLE
PROPOSED BUILDING #1
FIRST FLOOR PLAN
JOB TITLE
NEW RESIDENTIAL DEVELOPMENT
PARTH KNOLLS, LLC.
87 HAWKES AVENUE
OSSING, NEW YORK 10562

SCALE
AS SHOWN
JOB NO.
15034
DRAWING
A-102

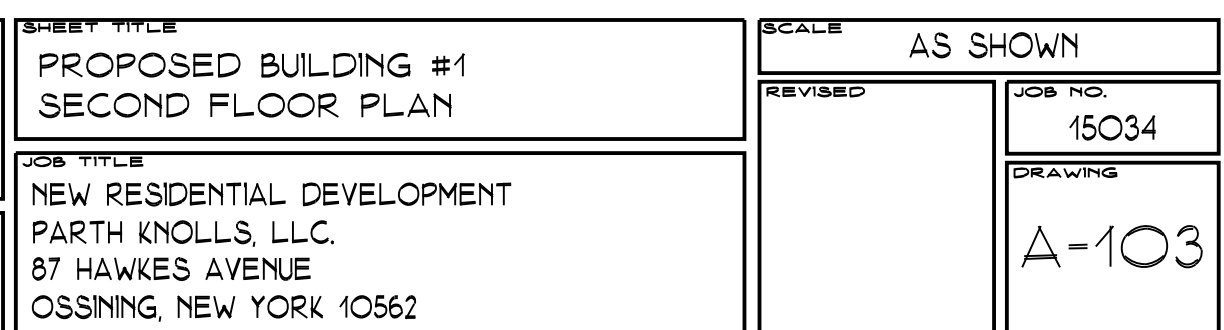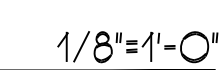

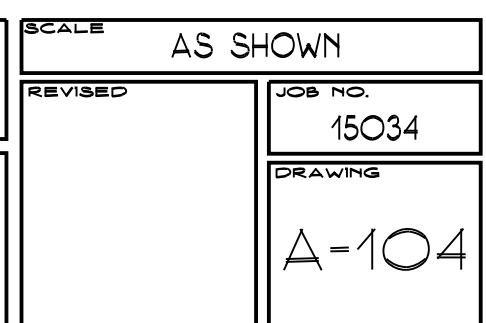




BUILDING #1
FRONT ELEVATION 1/8"=1'-0"



BUILDING #1
REAR ELEVATION 1/8"=1'-0"

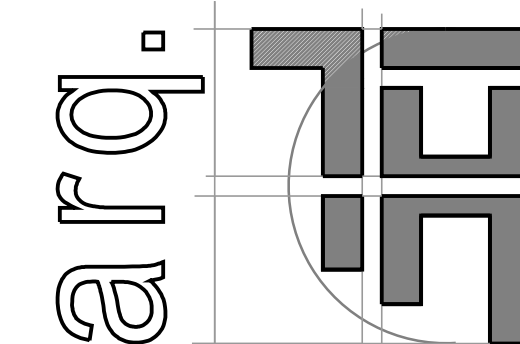

ARQ. HT, LLC.
DESIGN & CONSTRUCTION MANAGEMENT CONSULTANTS
© ALL RIGHTS RESERVED
100 EXECUTIVE BLVD. SUITE 205
OSSING, NY 10562 (914) 944-3377 FAX (866) 567-6240

SHEET TITLE
PROPOSED BUILDING #1
FRONT & REAR ELEVATION

JOB TITLE
NEW RESIDENTIAL DEVELOPMENT
PARTH KNOLLS, LLC.
87 HAWKES AVENUE
OSSING, NEW YORK 10562

SCALE AS SHOWN	
REVISION	JOB NO. 15034
	DRAWING A-106



BUILDING #1
LEFT SIDE ELEVATION 1/8"=1'-0"



BUILDING #1
RIGHT SIDE ELEVATION 1/8"=1'-0"

	ARQ. HT, LLC. DESIGN & CONSTRUCTION MANAGEMENT CONSULTANTS © ALL RIGHTS RESERVED 100 EXECUTIVE BLVD. SUITE 205 OSSINING, NY 10562 (914) 944-3377 FAX (866) 567-6240		SHEET TITLE PROPOSED BUILDING #1 LEFT & RIGHT SIDE ELEVATIONS		SCALE AS SHOWN	
	JOB TITLE NEW RESIDENTIAL DEVELOPMENT PARTH KNOLLS, LLC. 87 HAWKES AVENUE OSSINING, NEW YORK 10562		REVISION 		JOB NO. 15034	
	DRAWN JBH JGT PCF SC		DATE JANUARY 25, 2016		DRAWING A-107	