


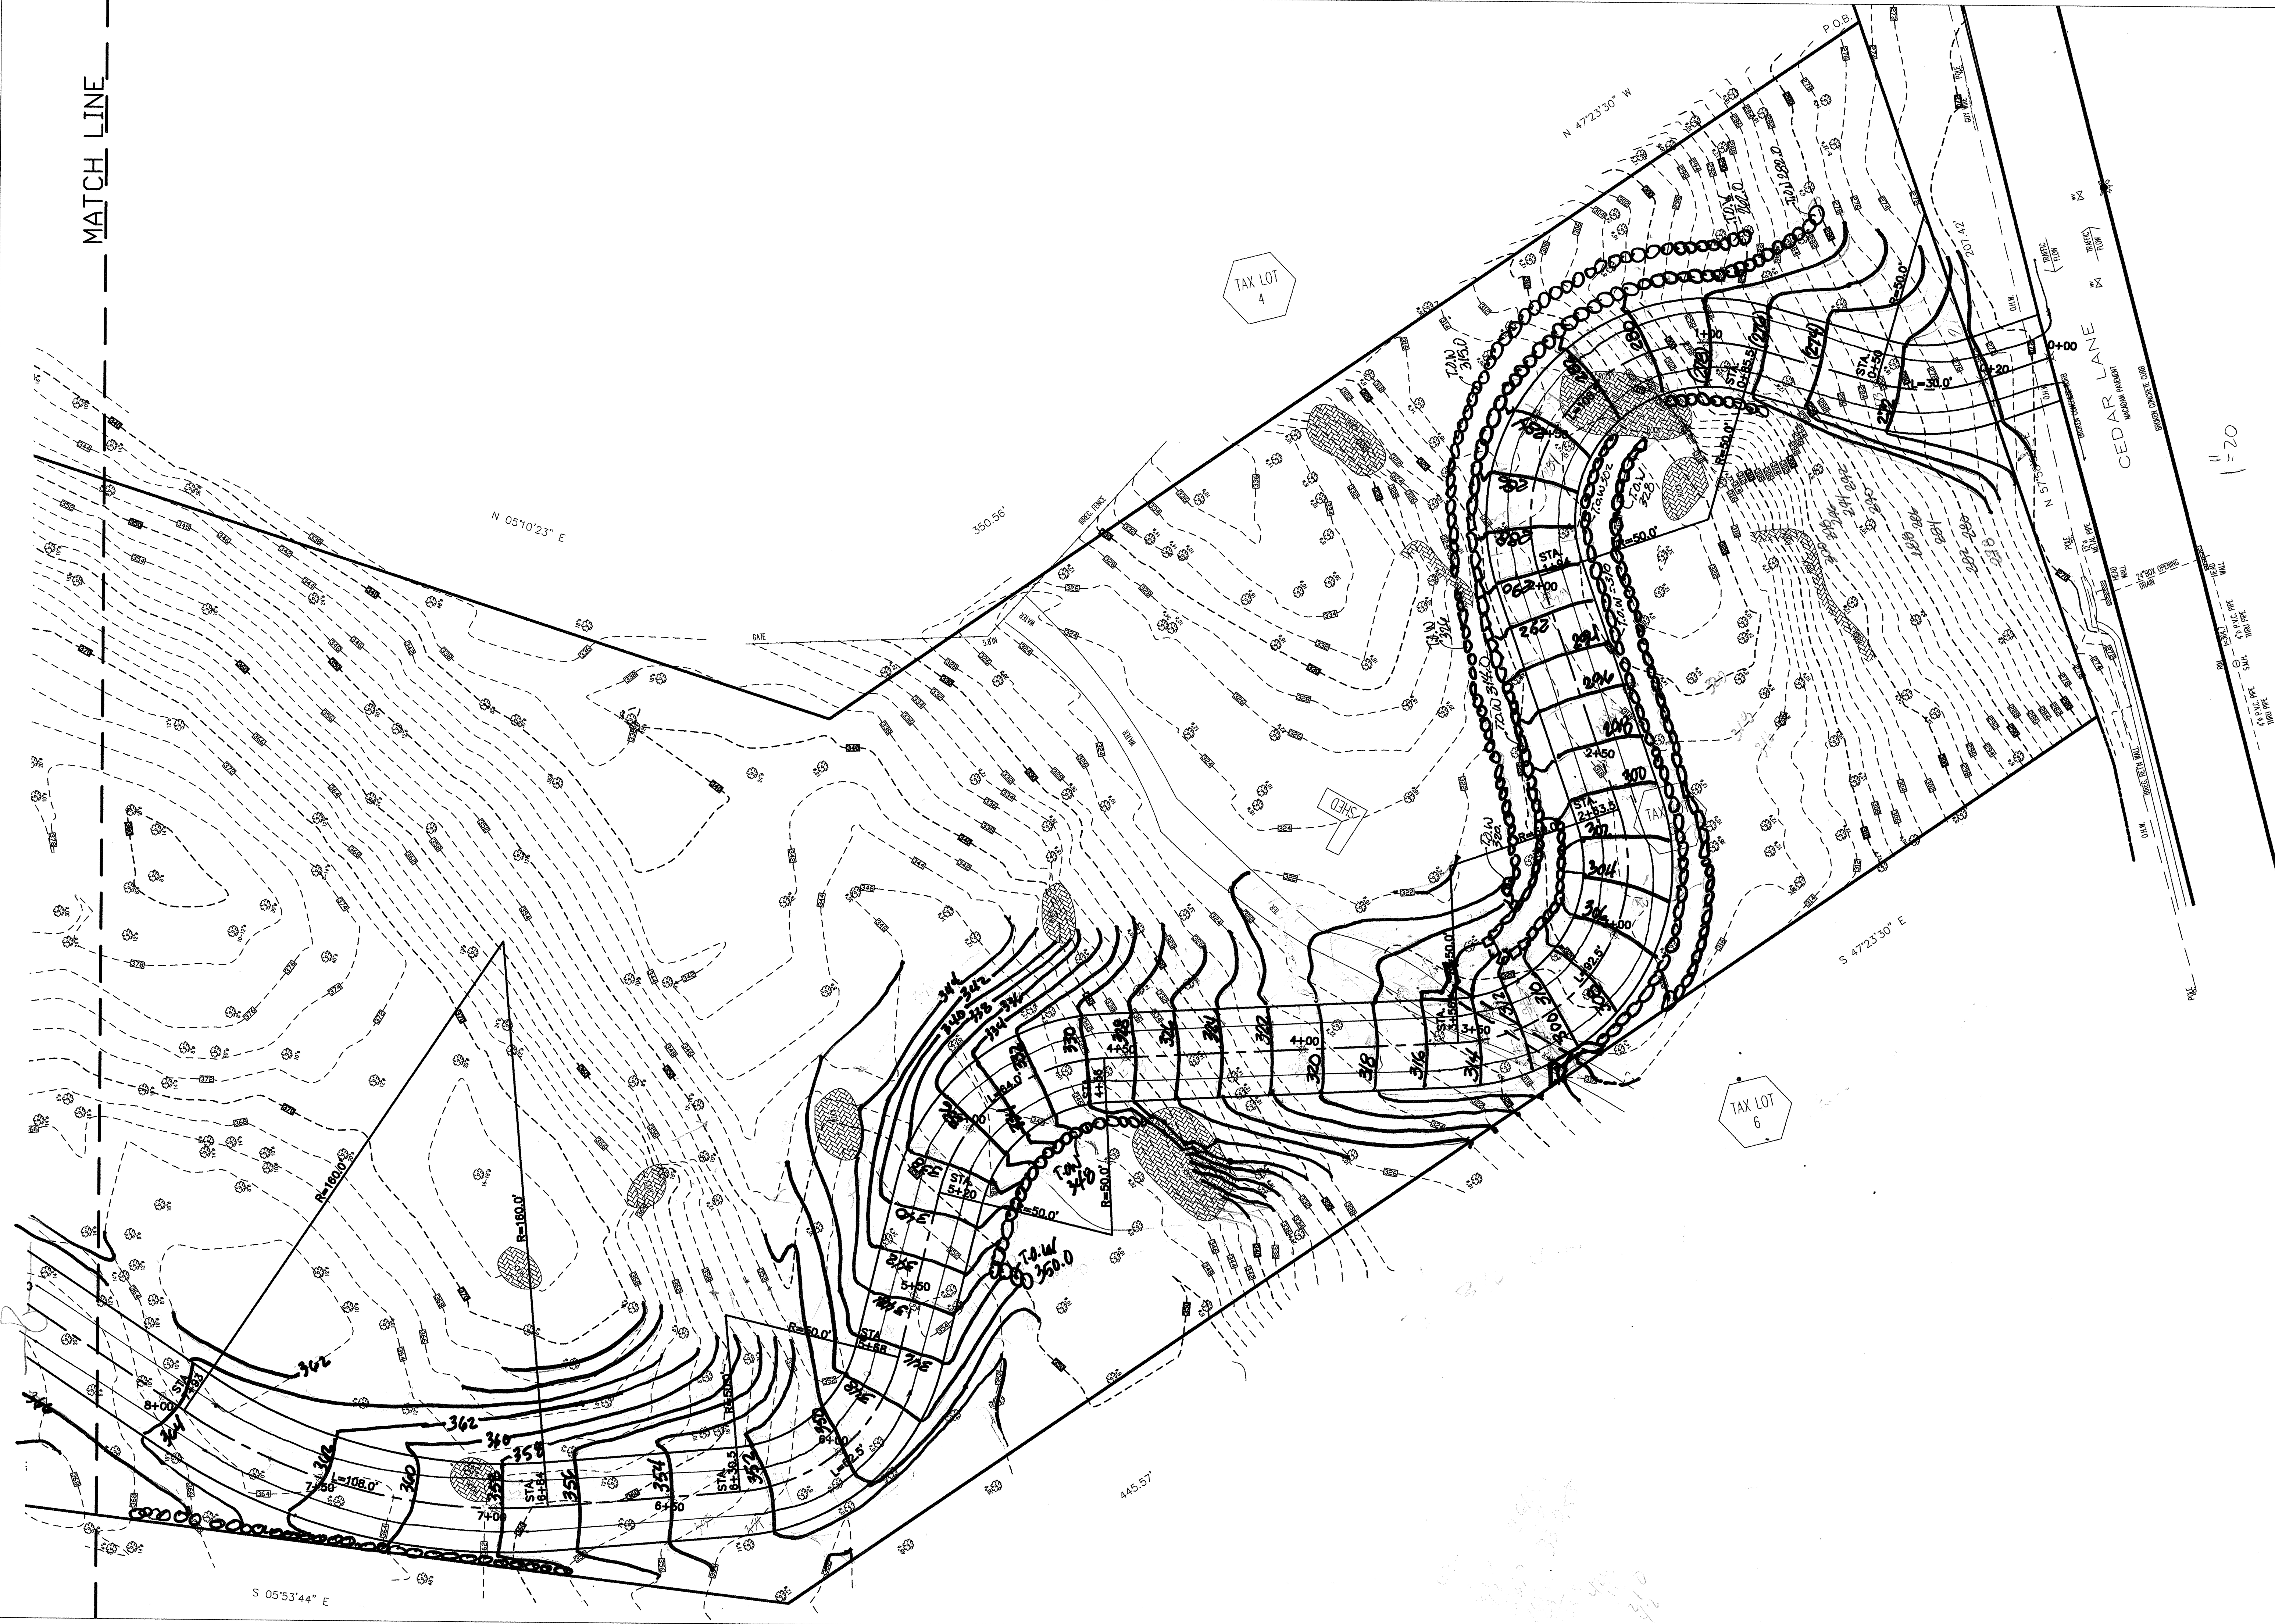

1-4

DATE - JANUARY 6, 2020

REVISIONS
NO. DATE
DESCRIPTION

SEAL

PROPOSED ROAD PROFILE

SITE PLAN
PROPOSED DENENAY
FOR 178 CEDAR LN
OSWING, N.Y. 10562

ESCALADAS ASSOCIATES
architects and engineers
(914)347-4404
124 saw mill river rd.
elmford, n.y.

