



20,968 SF

SECOND FLOOR PLAN
3/32" = 1'-0"

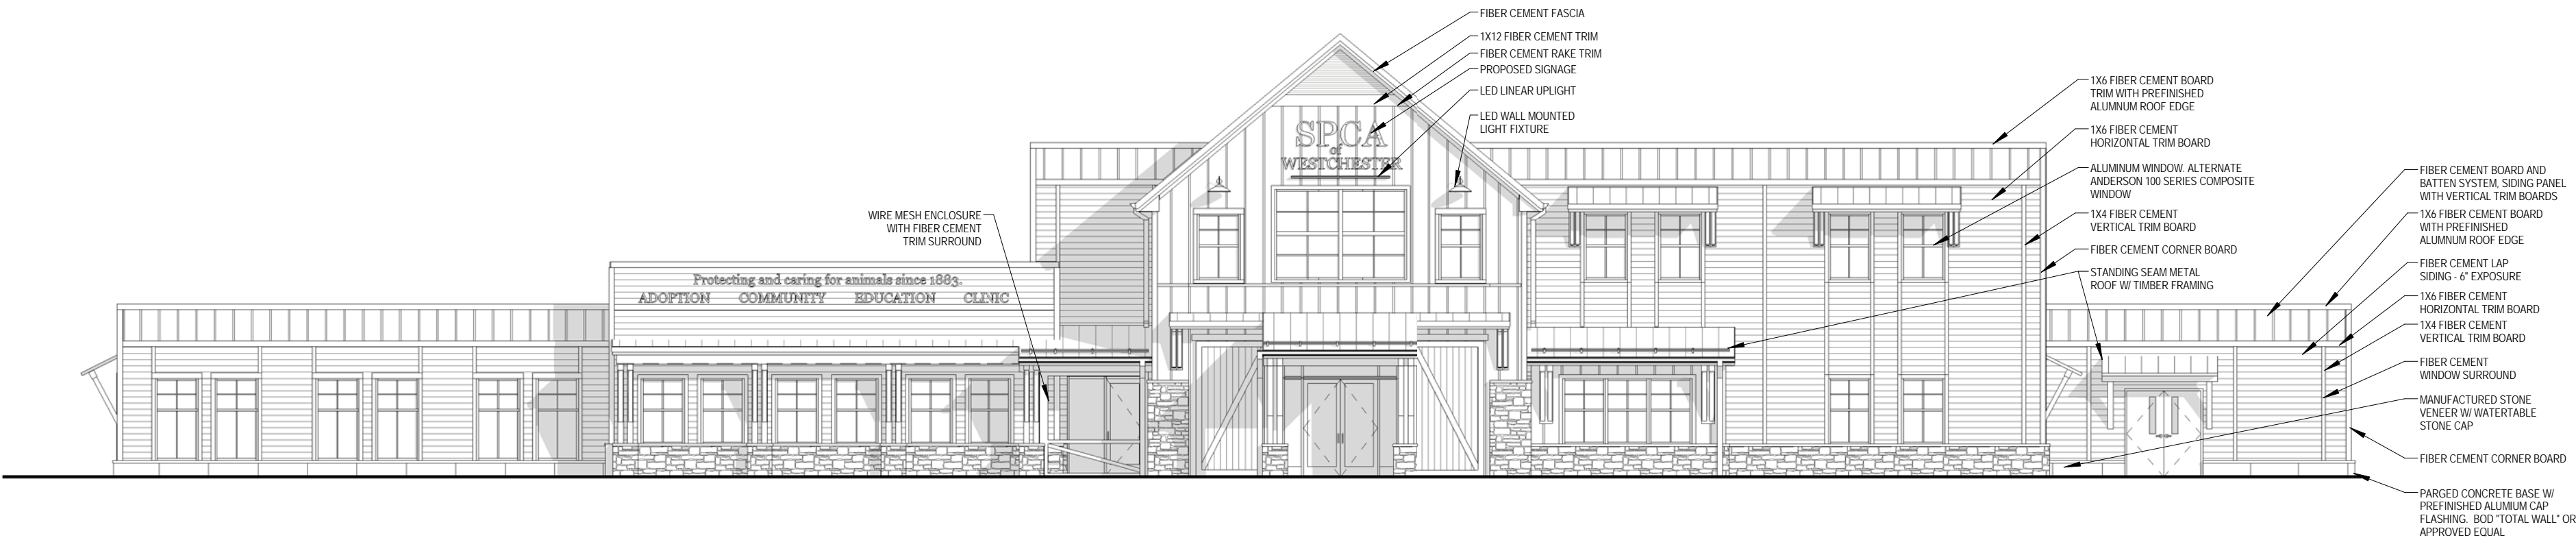


1 FRONT ELEVATION
3/32" = 1'-0"

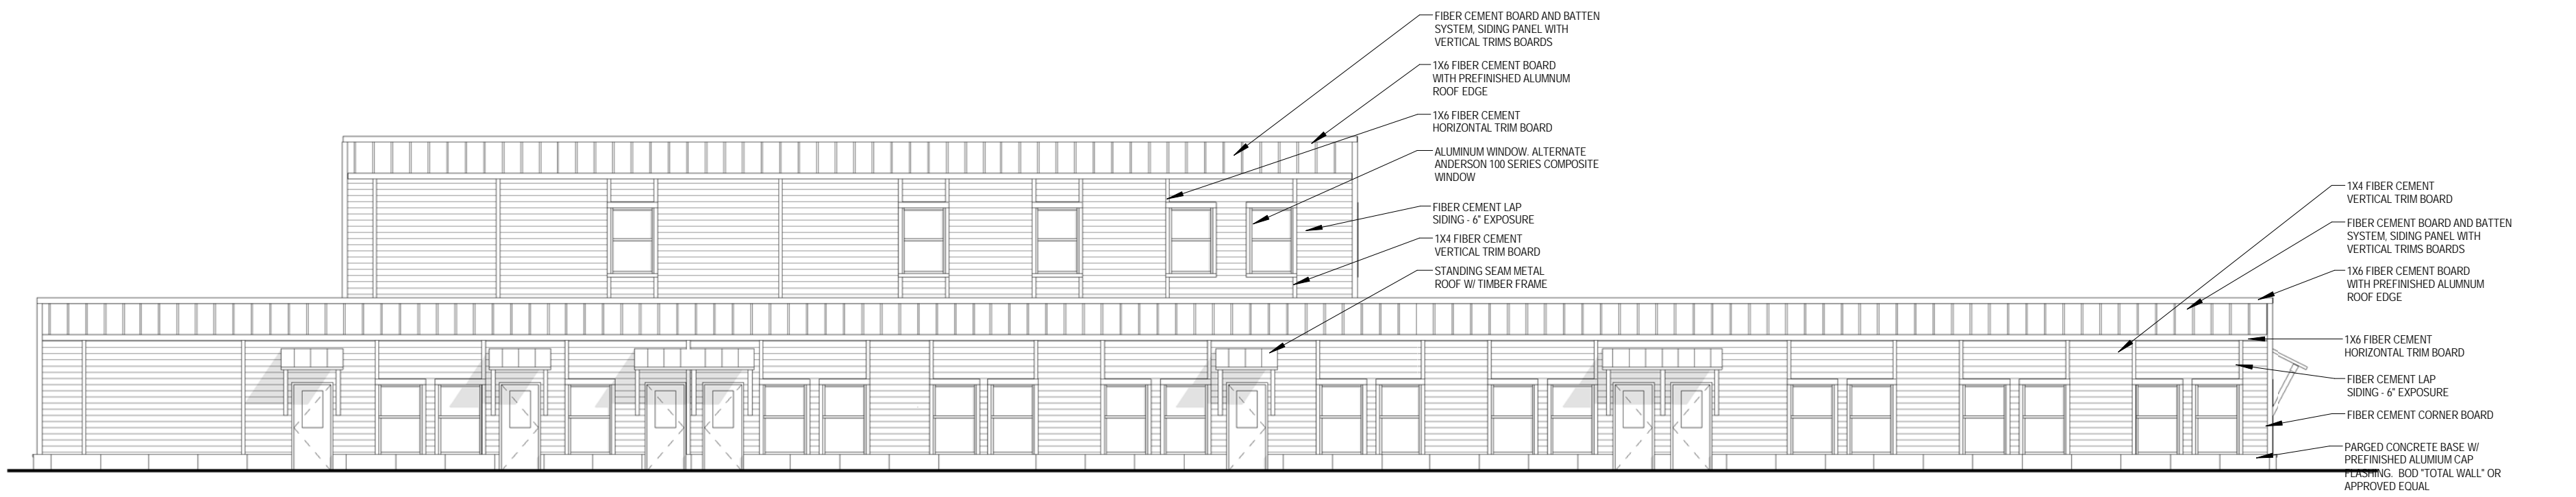

2 REAR ELEVATION
3/32" = 1'-0"



3 LEFT ELEVATION
3/32" = 1'-0"

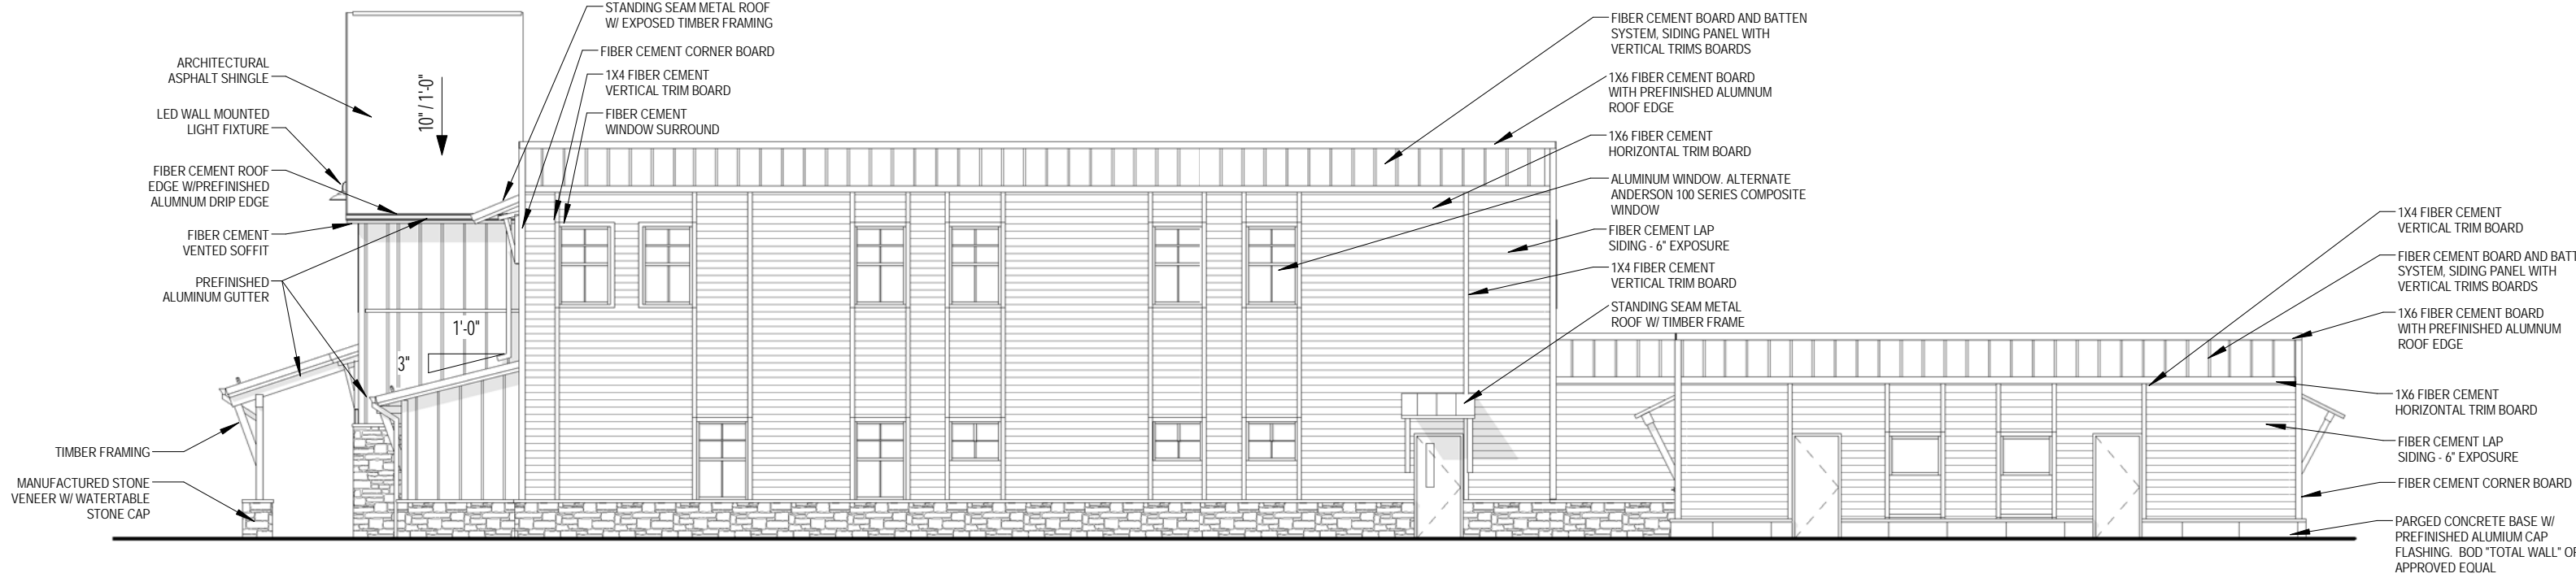

4 RIGHT ELEVATION
3/32" = 1'-0"