


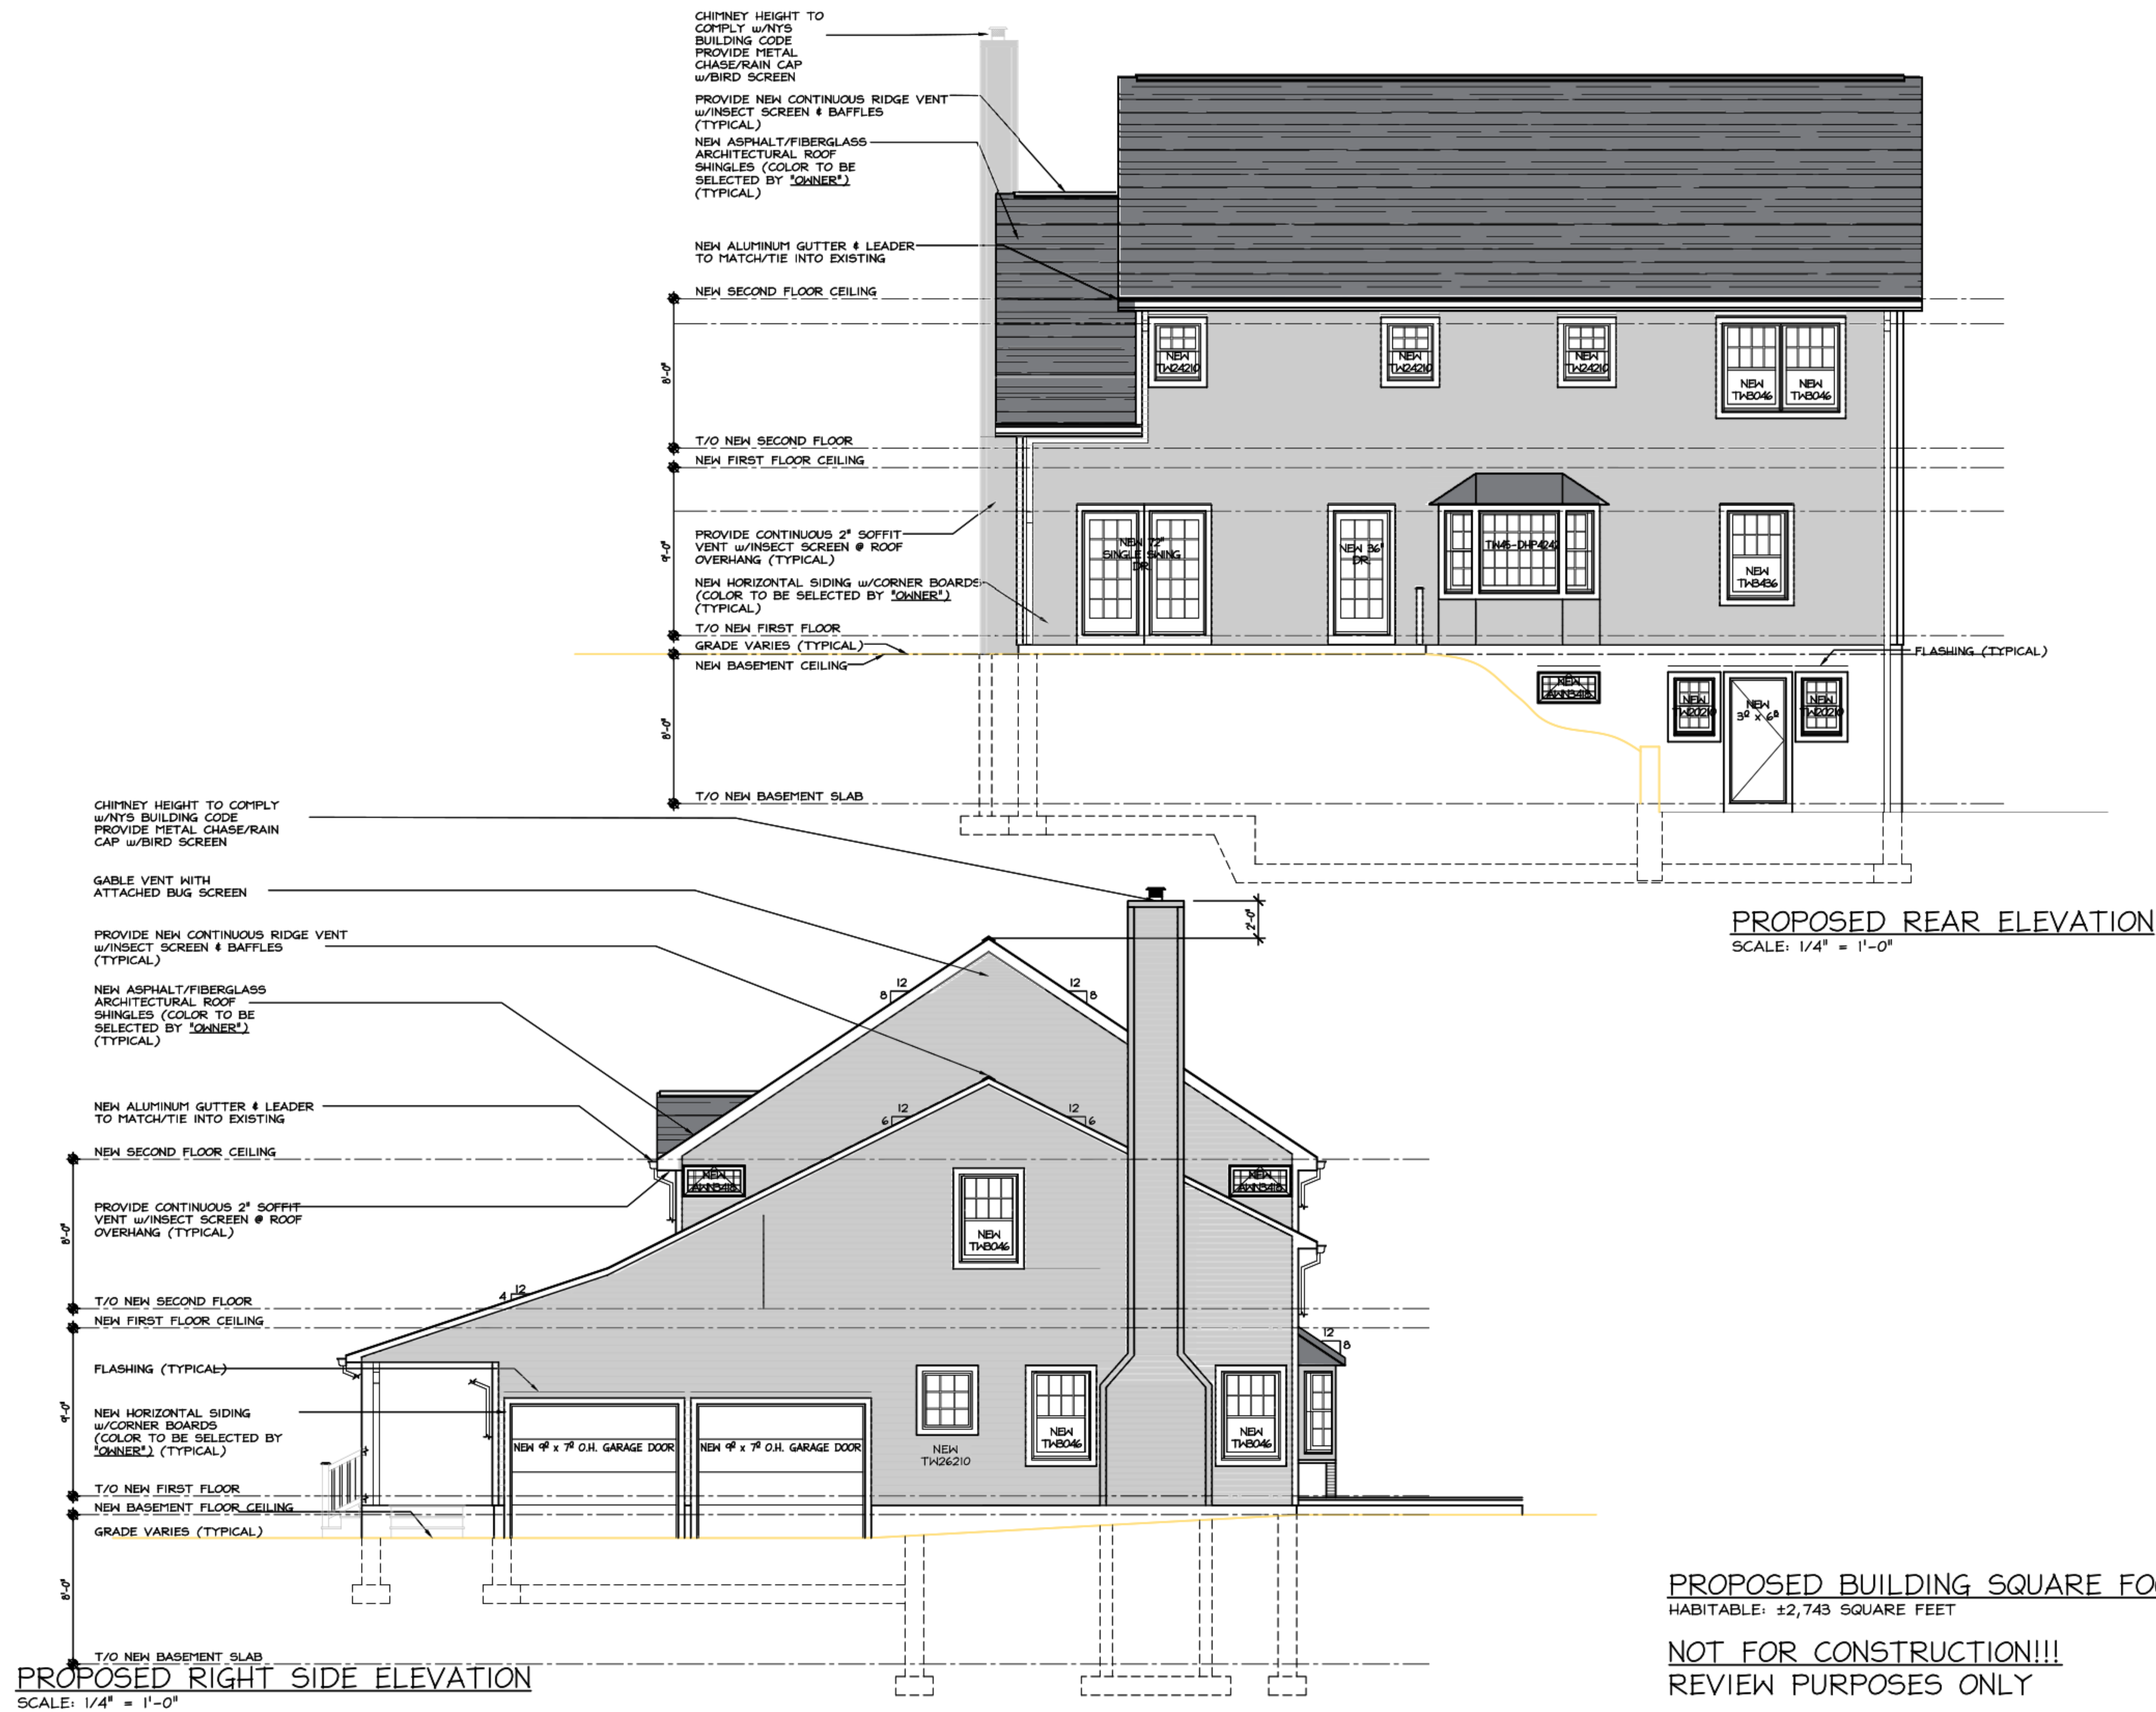

PROPOSED BUILDING SQUARE FOOTAGE:  
HABITABLE: ±2,743 SQUARE FEET








| rev. | no. by | date     | description                                |
|------|--------|----------|--------------------------------------------|
| 6    | ml     | 1/27/76  | general revisions as per request, by owner |
| 5    | ml     | 1/1/76   | general revisions as per request, by owner |
| 4    | ml     | 12/1/76  | general revisions as per request, by owner |
| 3    | ml     | 10/4/76  | general revisions as per request, by owner |
| 2    | ml     | 08/23/76 | general revisions                          |
| 1    | eq     | 02/15/76 | general revisions                          |

drawing no.

A-202