


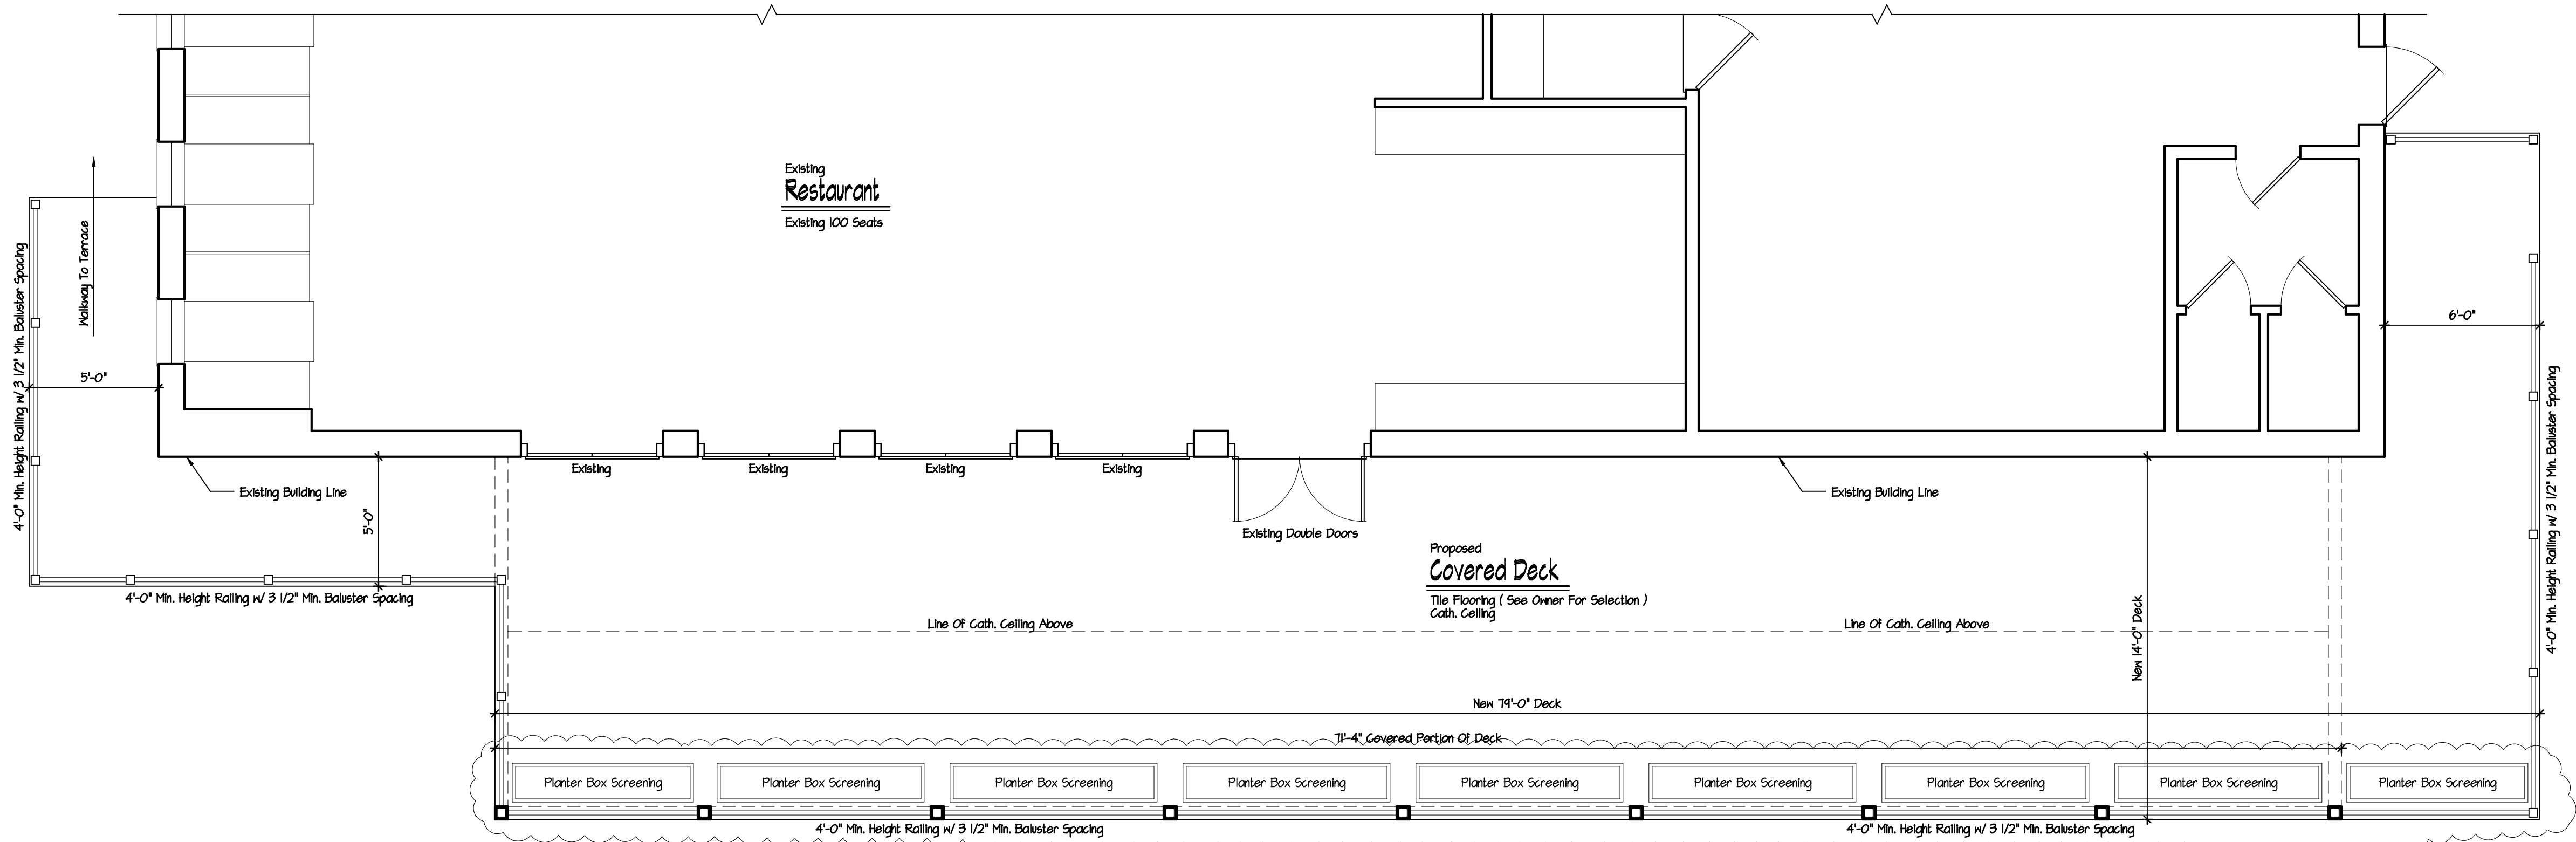

Proposed
Covered Deck Plan
Scale: 1/4" = 1'-0"

These plans are the property of the Architect. Any use or reproduction in whole or part without the written authorization of the Architect is prohibited. Any person or corporation who reproduces these plans without the written authorization of the Architect will be responsible to compensate the Architect.
These plans are not valid for a building permit unless accompanied by a professional seal and signature for the construction of one structure only by the person whose name appears on the plans.

New Covered Deck For
550 N. State Road.
Briarcliff Manor, NY.

Town Comments	4/16/21
Revision	Date
Date	Jan. 21, 2021
Job No	221-011
Drawing	A2 OF 2