




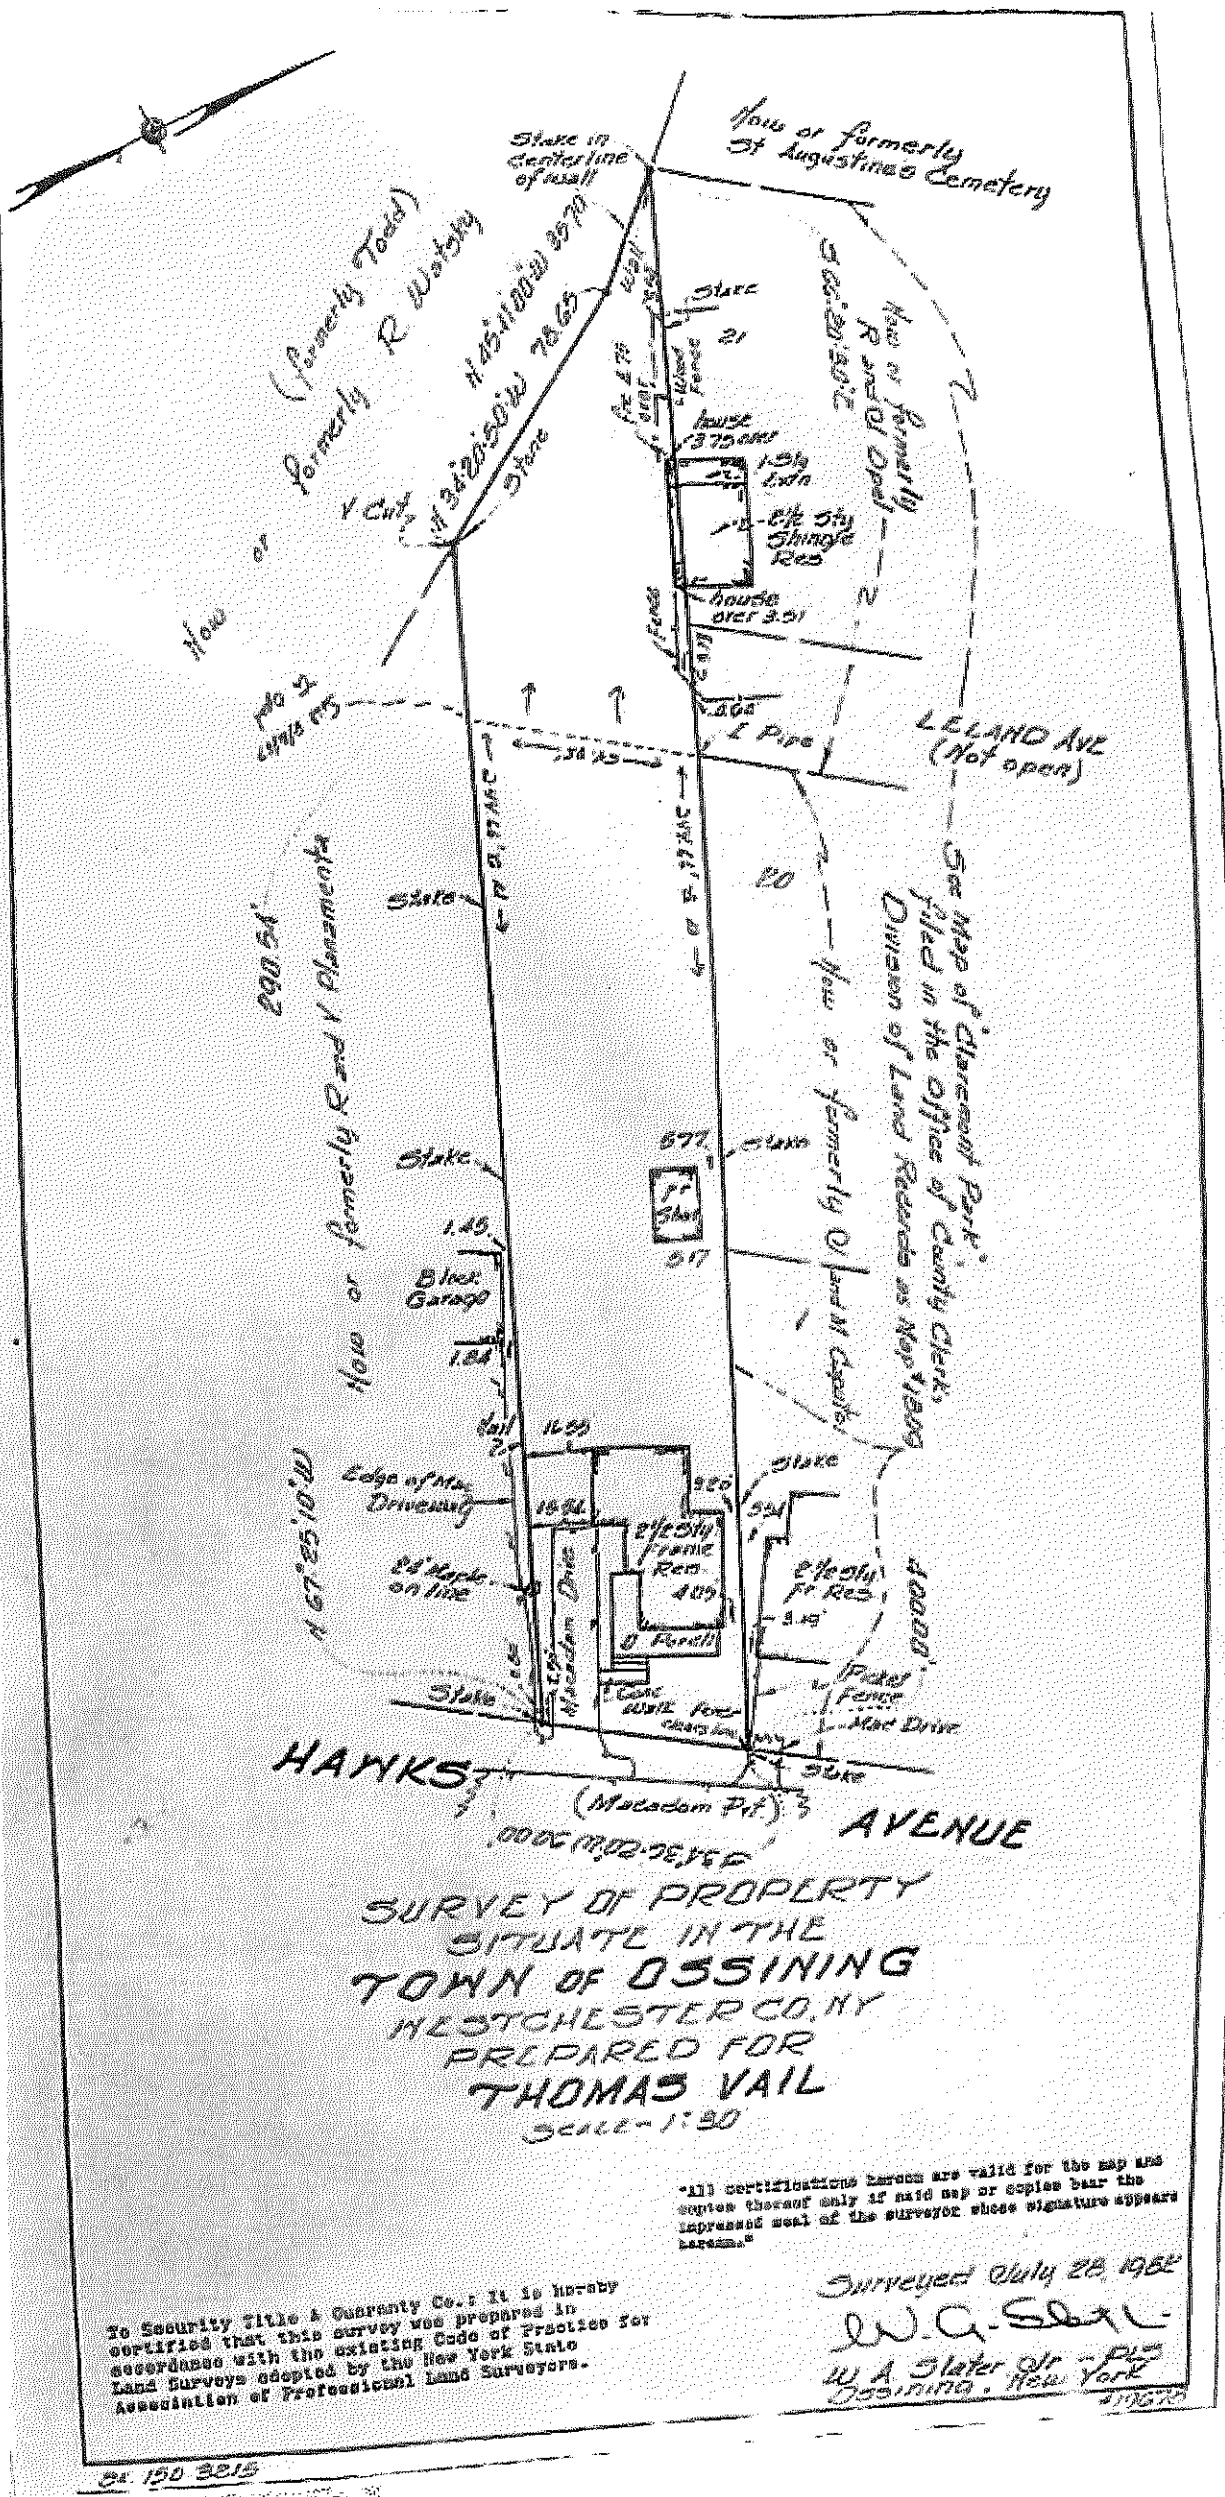

HAWK AVENUE
(Macadam Pk.)


SURVEY OF PROPERTY
SITUATE IN THE
TOWN OF OSSINING
WESTCHESTER CO. NY
PREPARED FOR
THOMAS VAIL
SCALE = 1:50

"All certifications herein are valid for the map and copies thereof only if said map or copies bear the impressed seal of the surveyor whose signature appears hereon."

To Security Title & Guaranty Co.: It is hereby certified that this survey was prepared in accordance with the existing Code of Practice for Land Surveys adopted by the New York State Association of Professional Land Surveyors.

Surveyed July 28, 1952
W. A. Slater
W. A. Slater Jr. - P.E.
Ossining, New York

84 150 3815

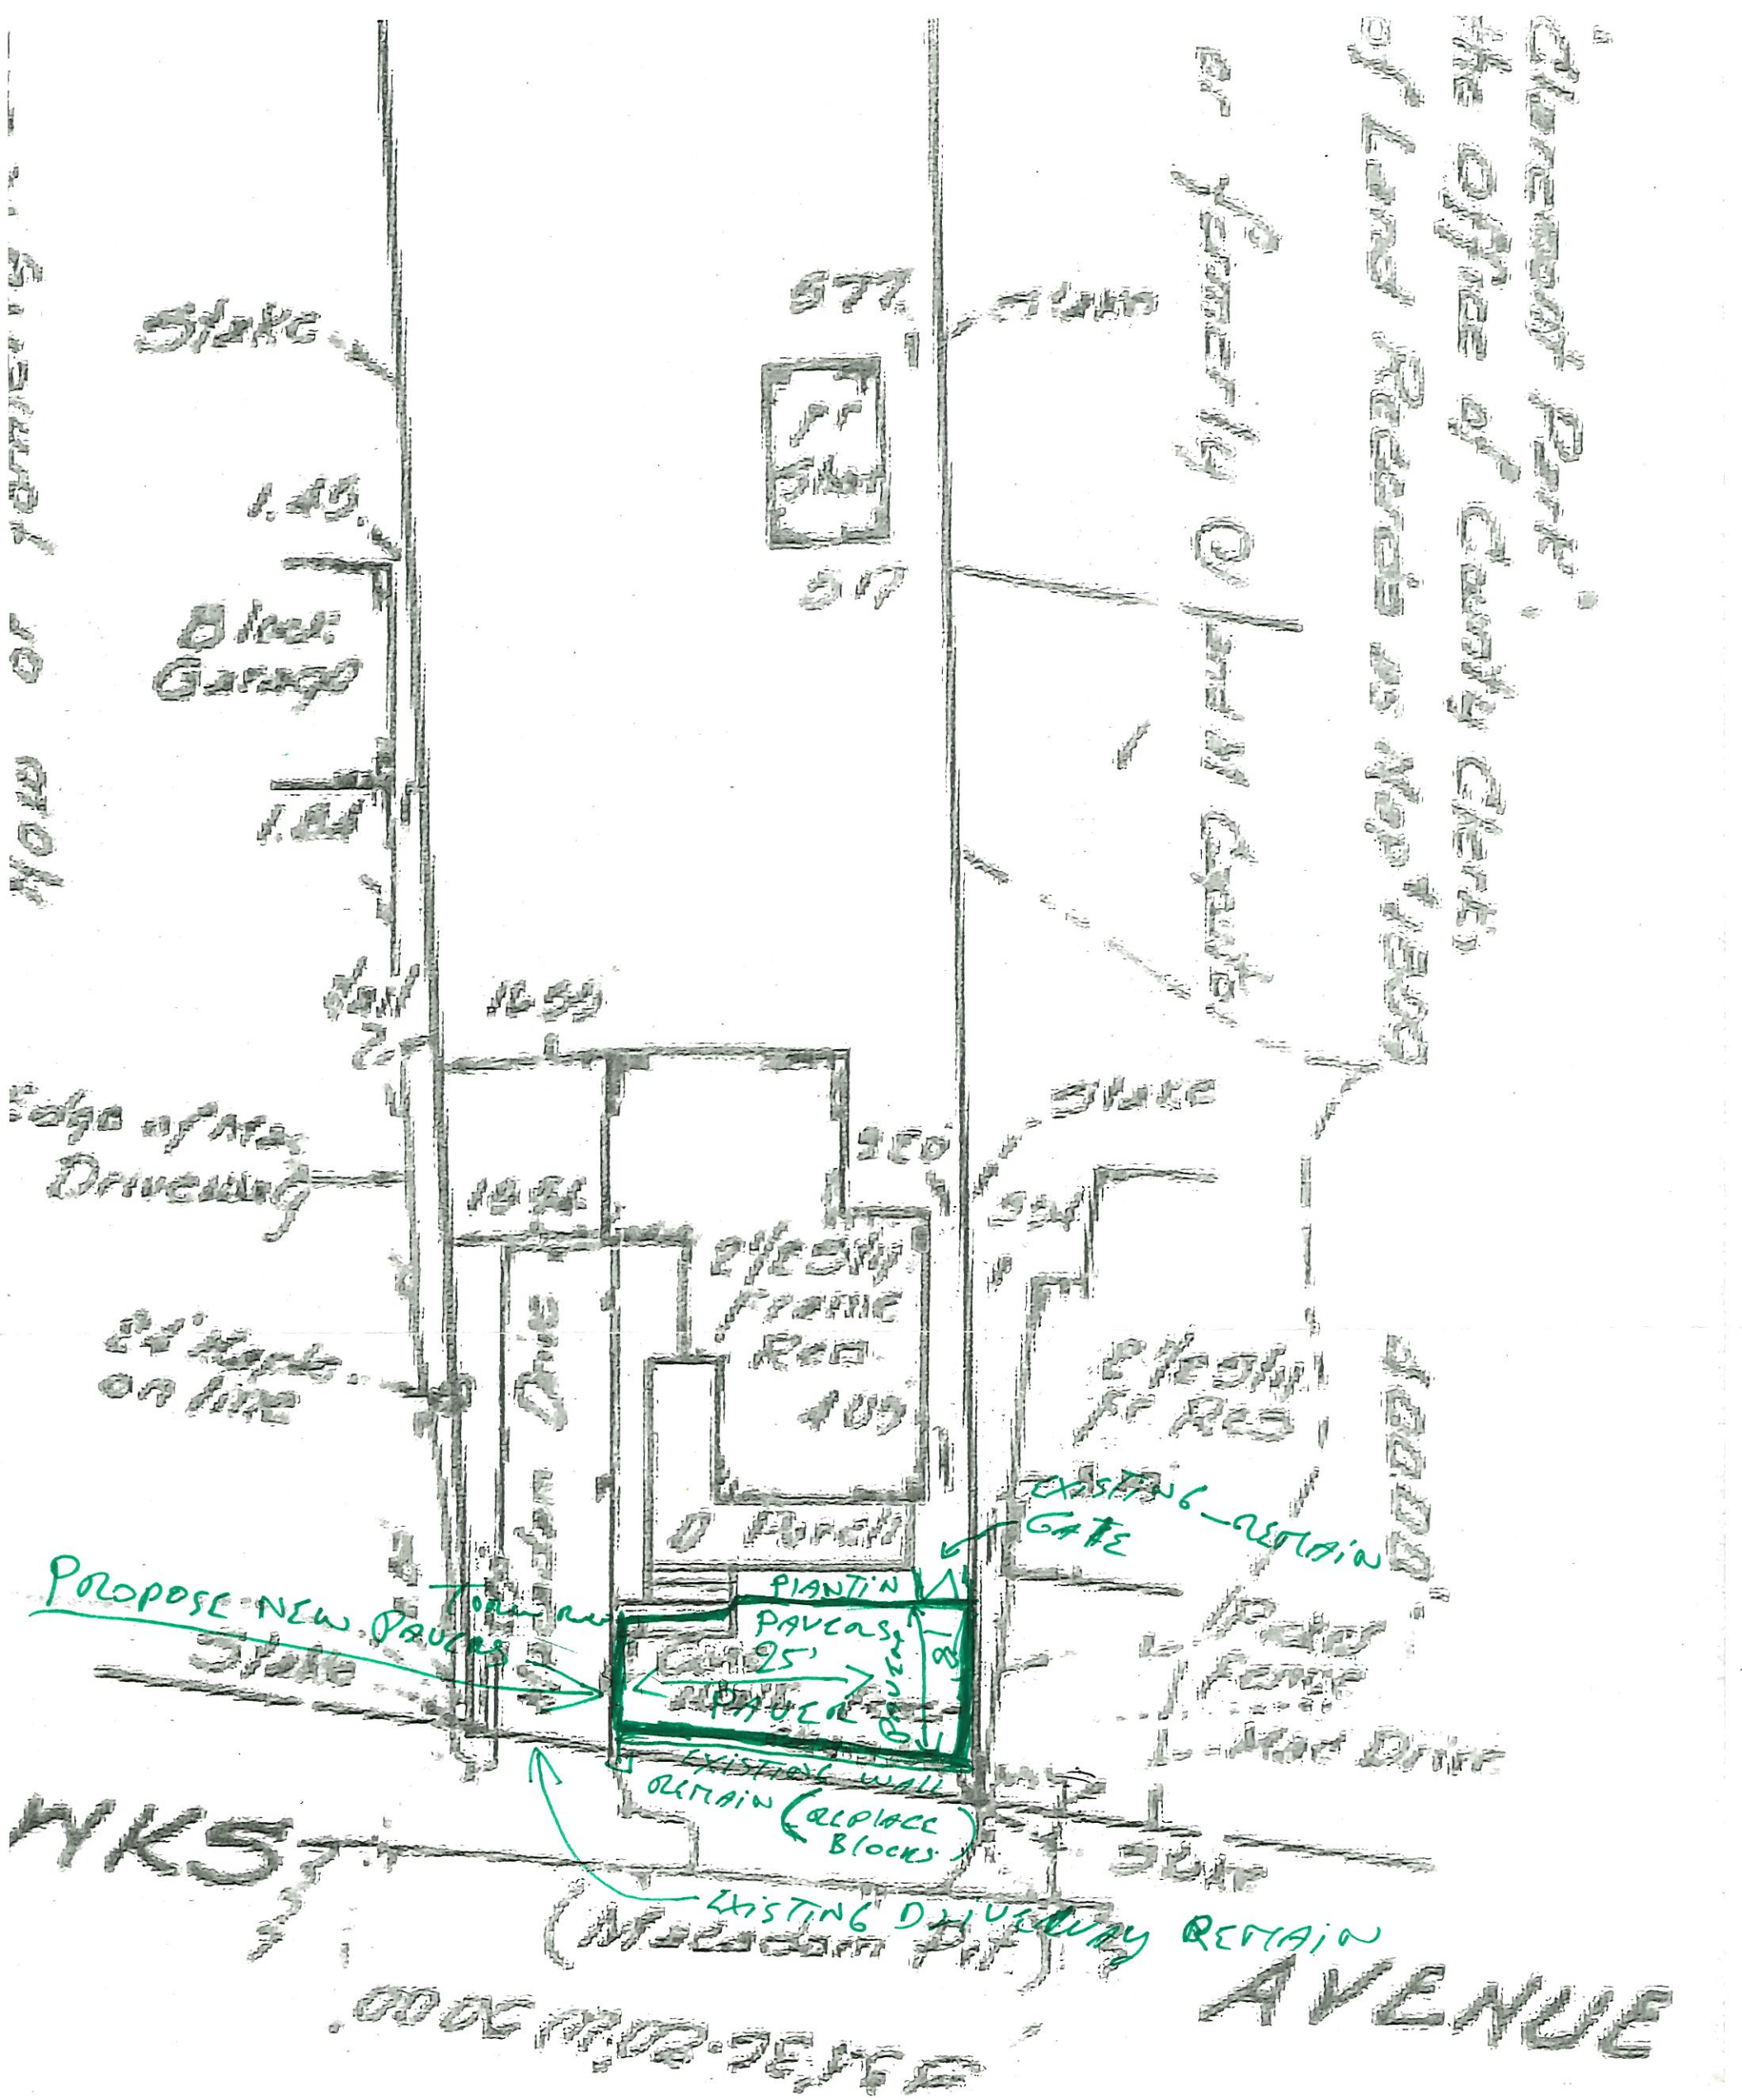

SURVEY OF PROPERTY
 SITUATE IN THE
 TOWN OF OSSINING
 WESTCHESTER CO. NY
 PREPARED FOR
 WILSON

WILSON
 WC LANDSCAPING
 914) 588-1829