

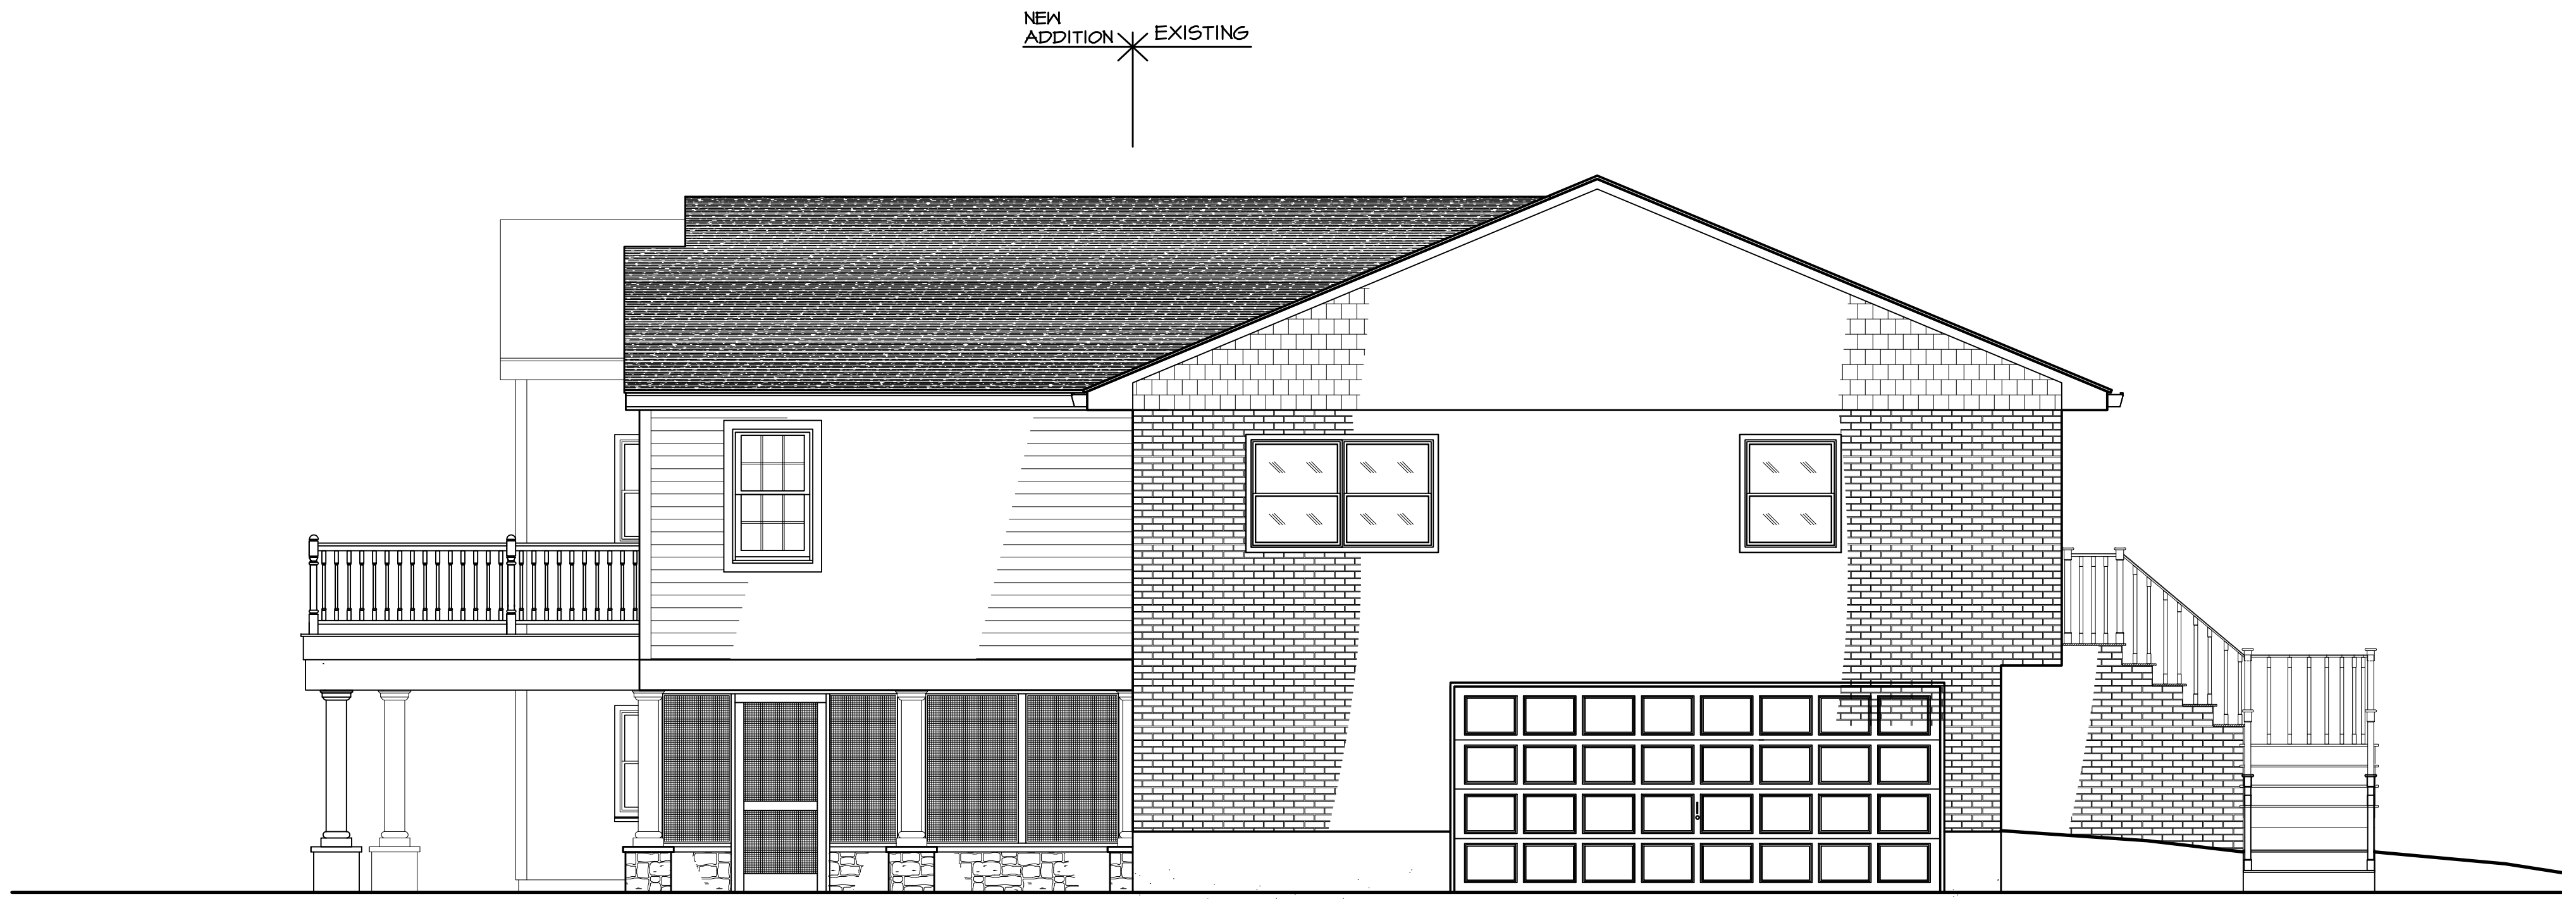
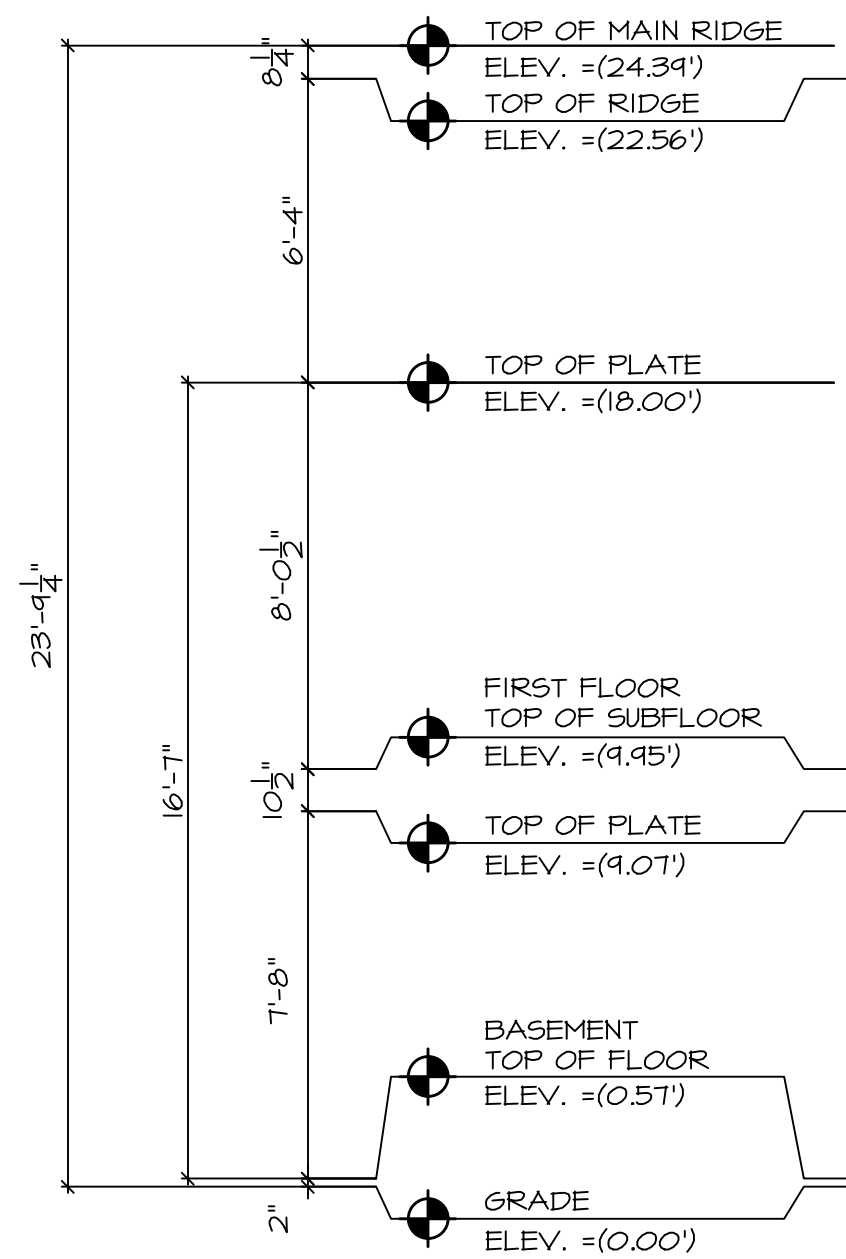


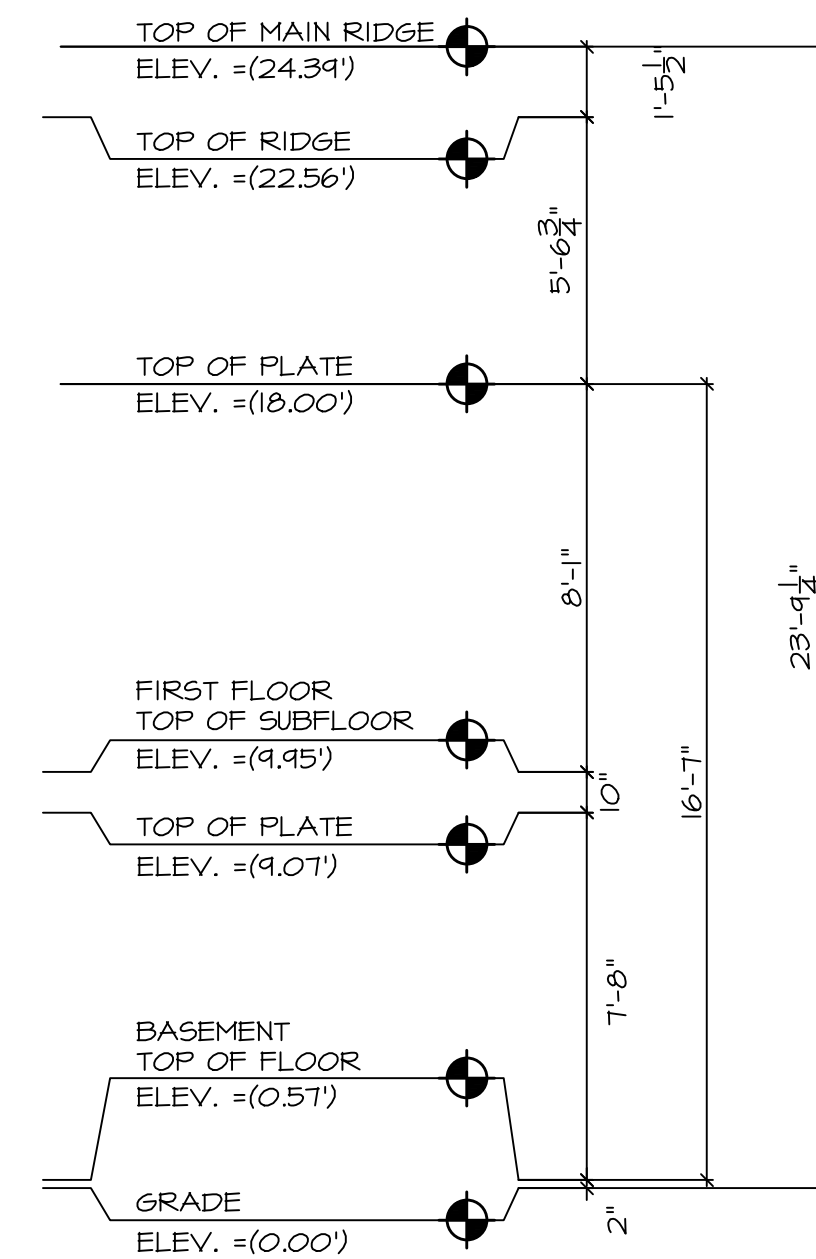

1 LEFT SIDE ELEVATION (South)

SCALE: 1/4"=1'-0"

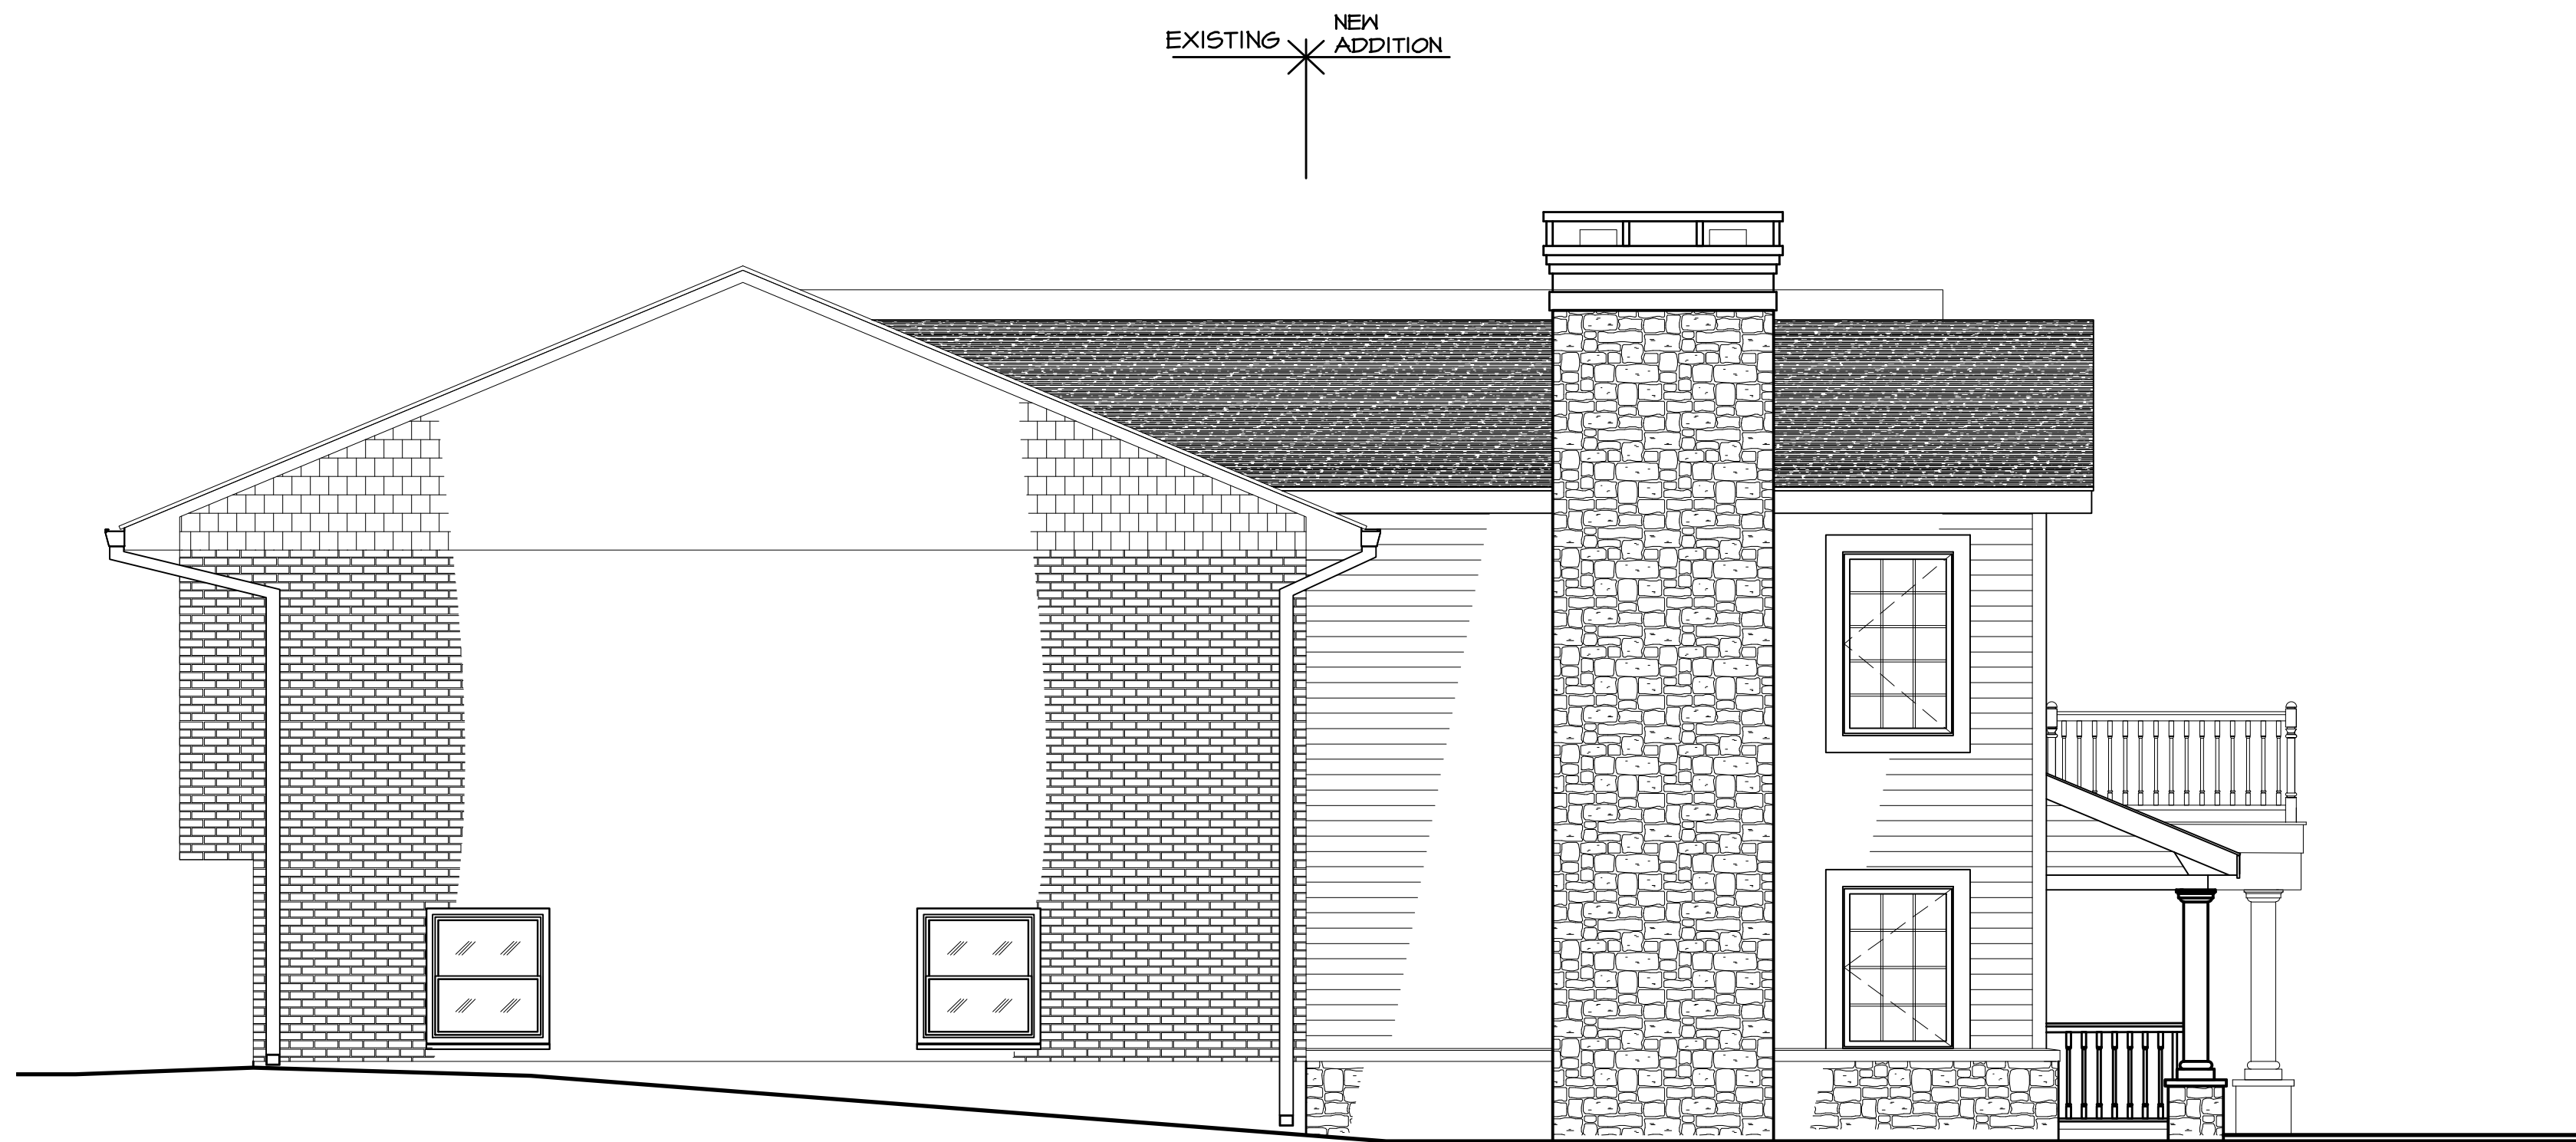

1 RIGHT SIDE ELEVATION (North)

SCALE: 1/4"=1'-0"