



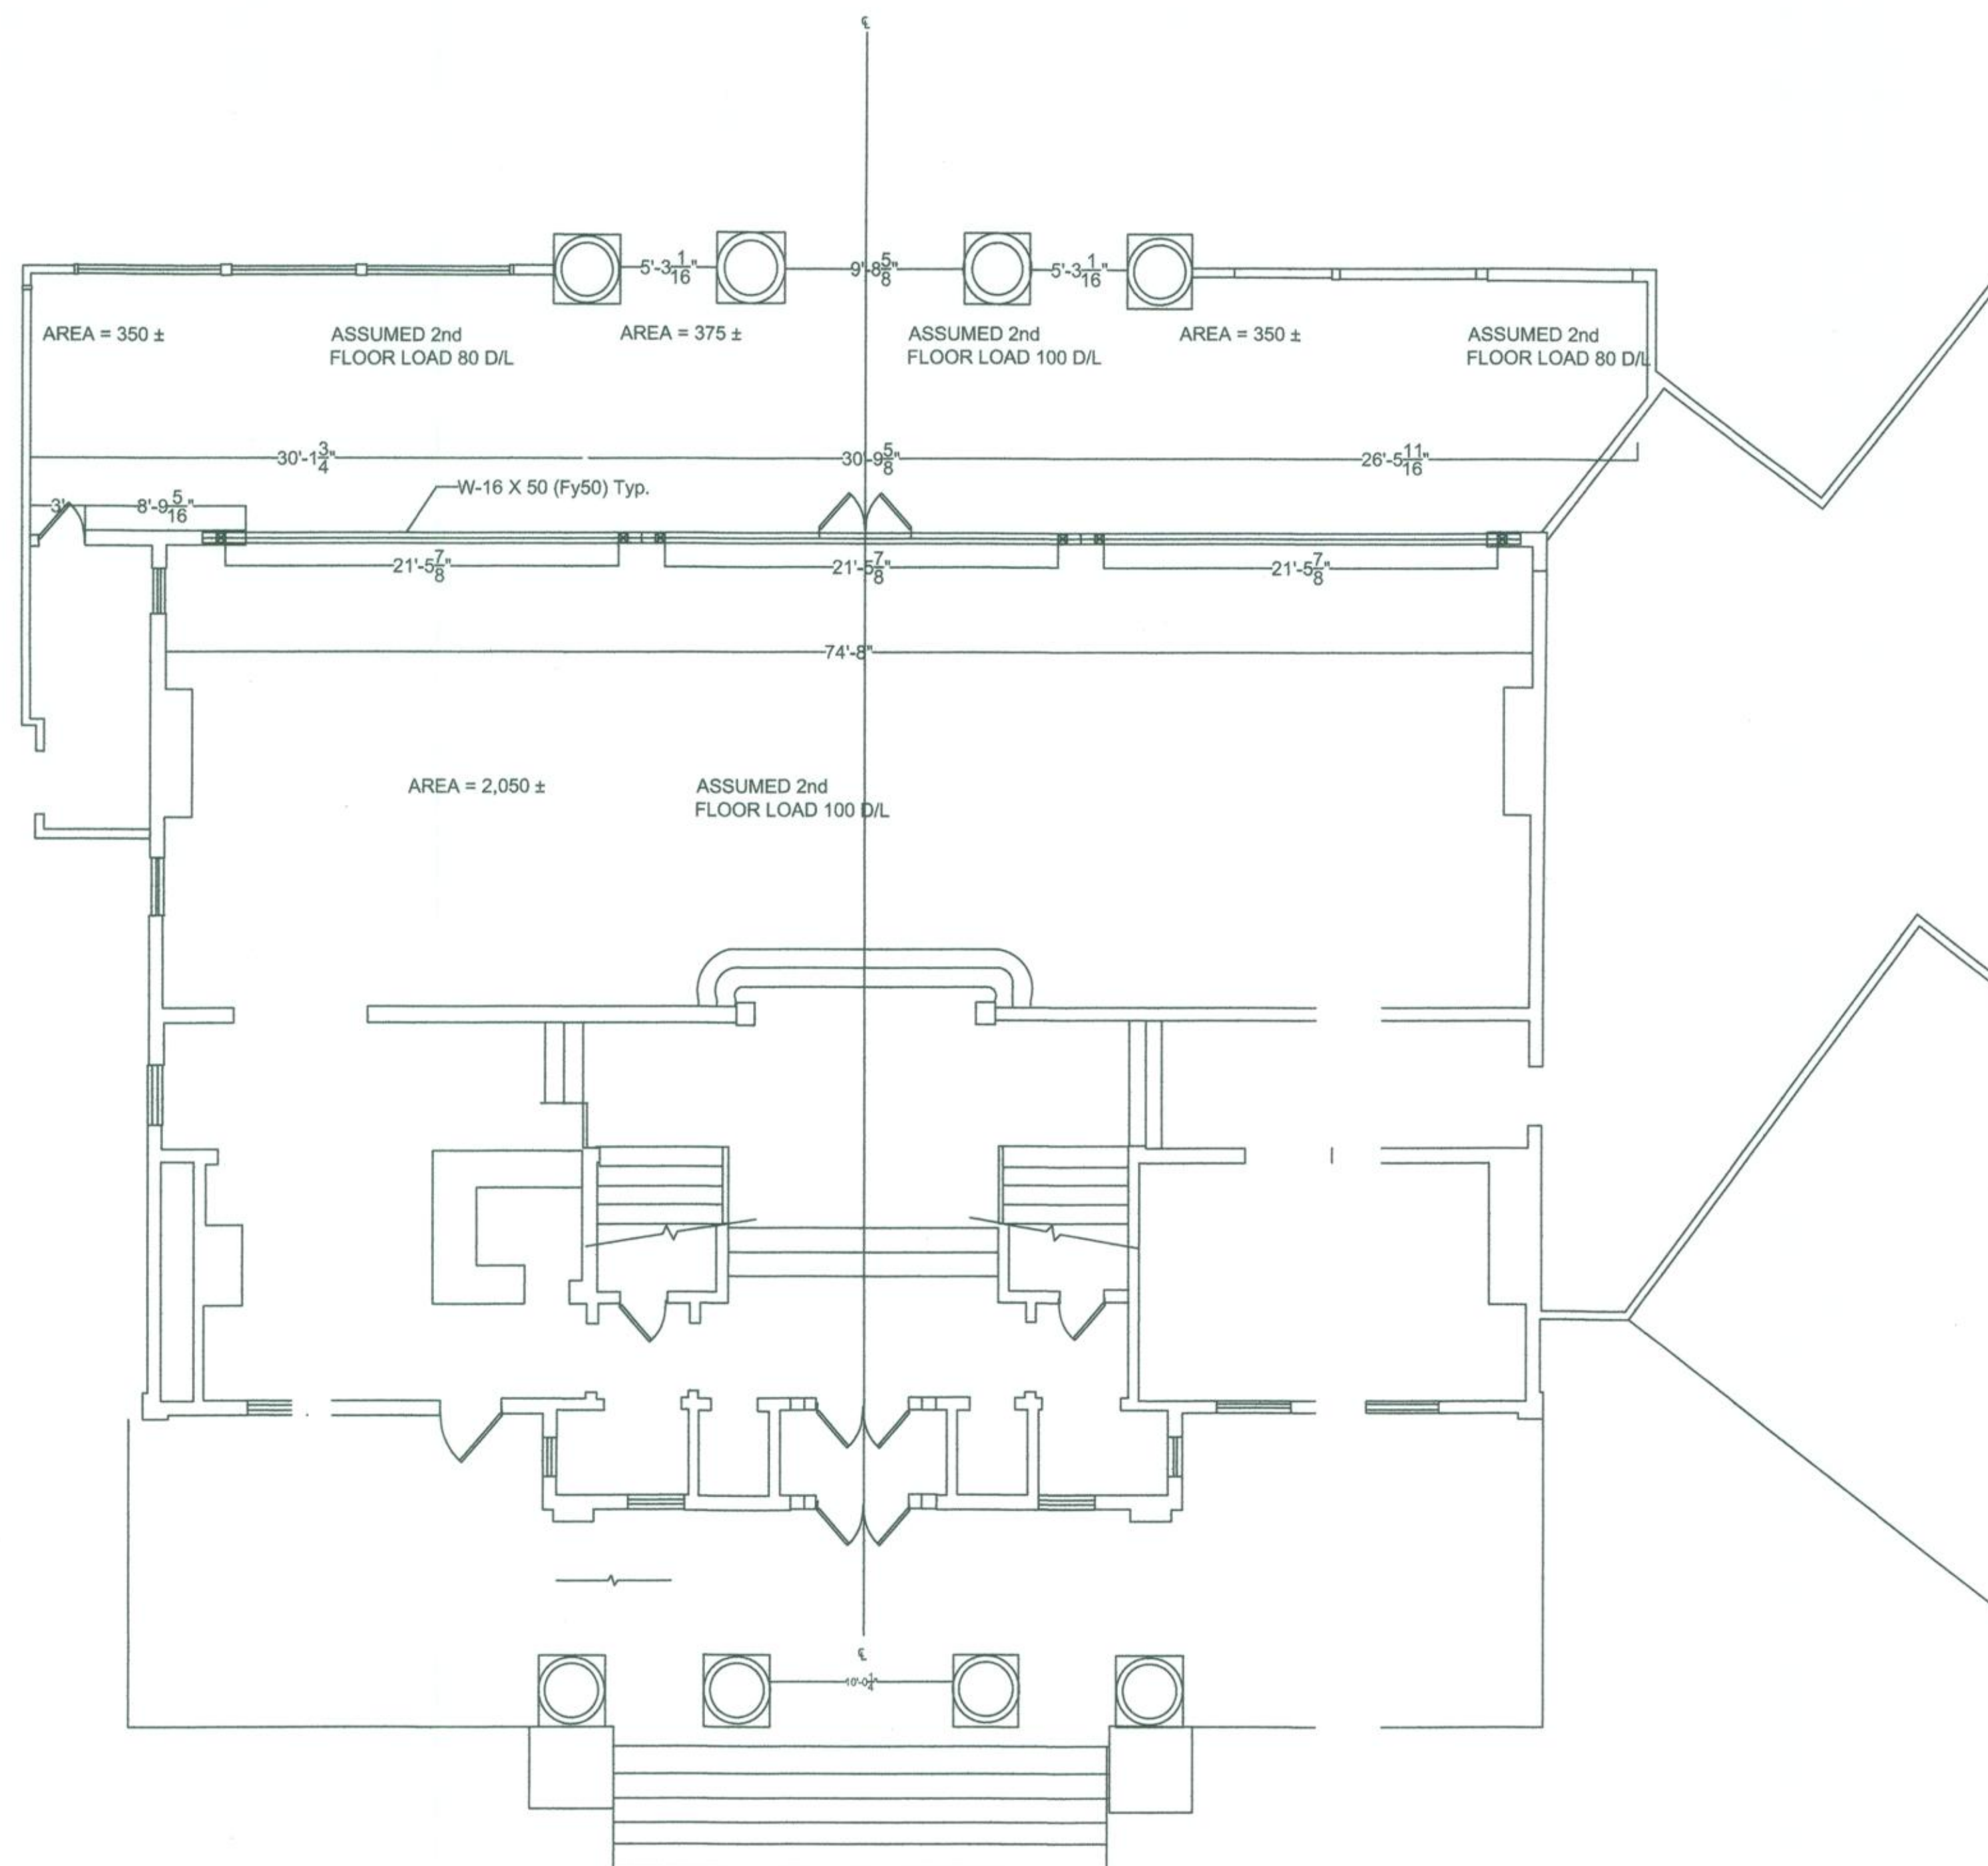

STRUCTURAL PLAN

SCALE AS NOTED

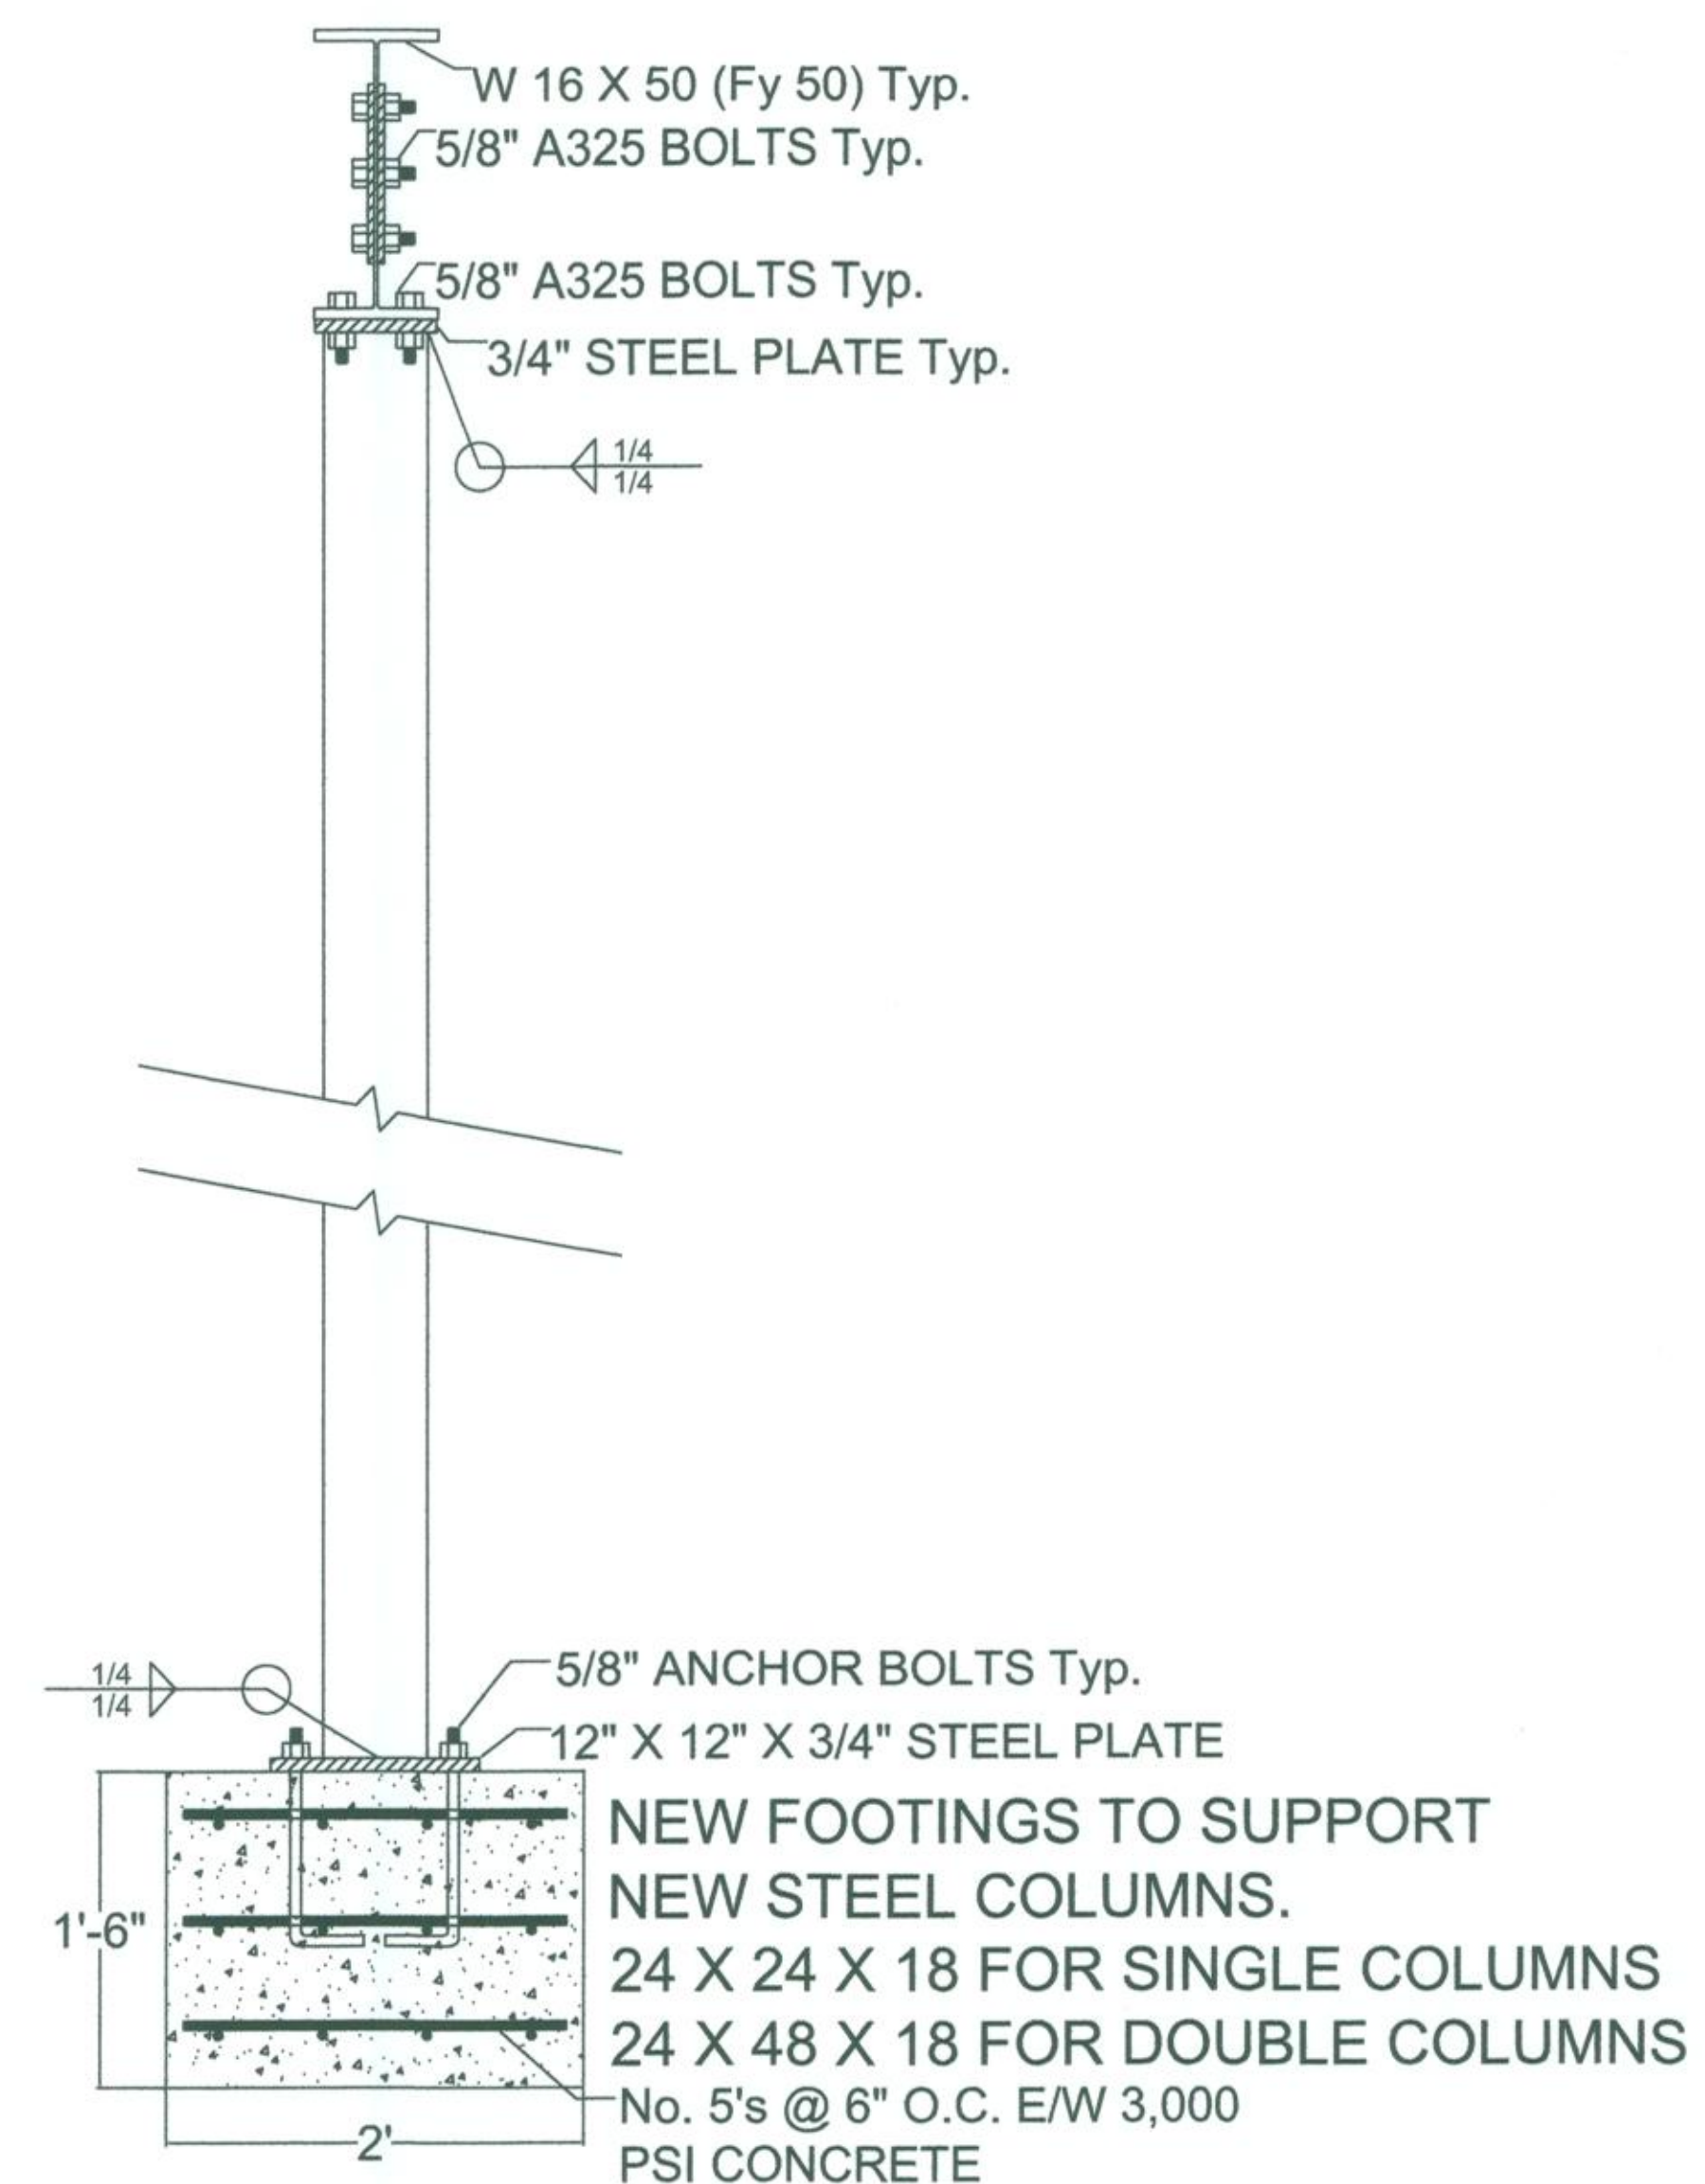

NEW FOOTING DETAIL

SCALE AS NOTED

SECTION A-A



CONSTRUCTION
CONSULTING
CORPORATION

FORMER LaFETE MASIONS
BRIARCLIFF MANOR, NY
PRELIMINARY STRUCTURE PLAN

AOK ENGINEERING
23 AUSTIN STREET
GOUVERNEUR, NY 13642
(315) 323 - 4966



DRAWN BY: P.J.W.

DATE: 10.07.2017

SCALE: AS NOTED

ENG - 1003.1