
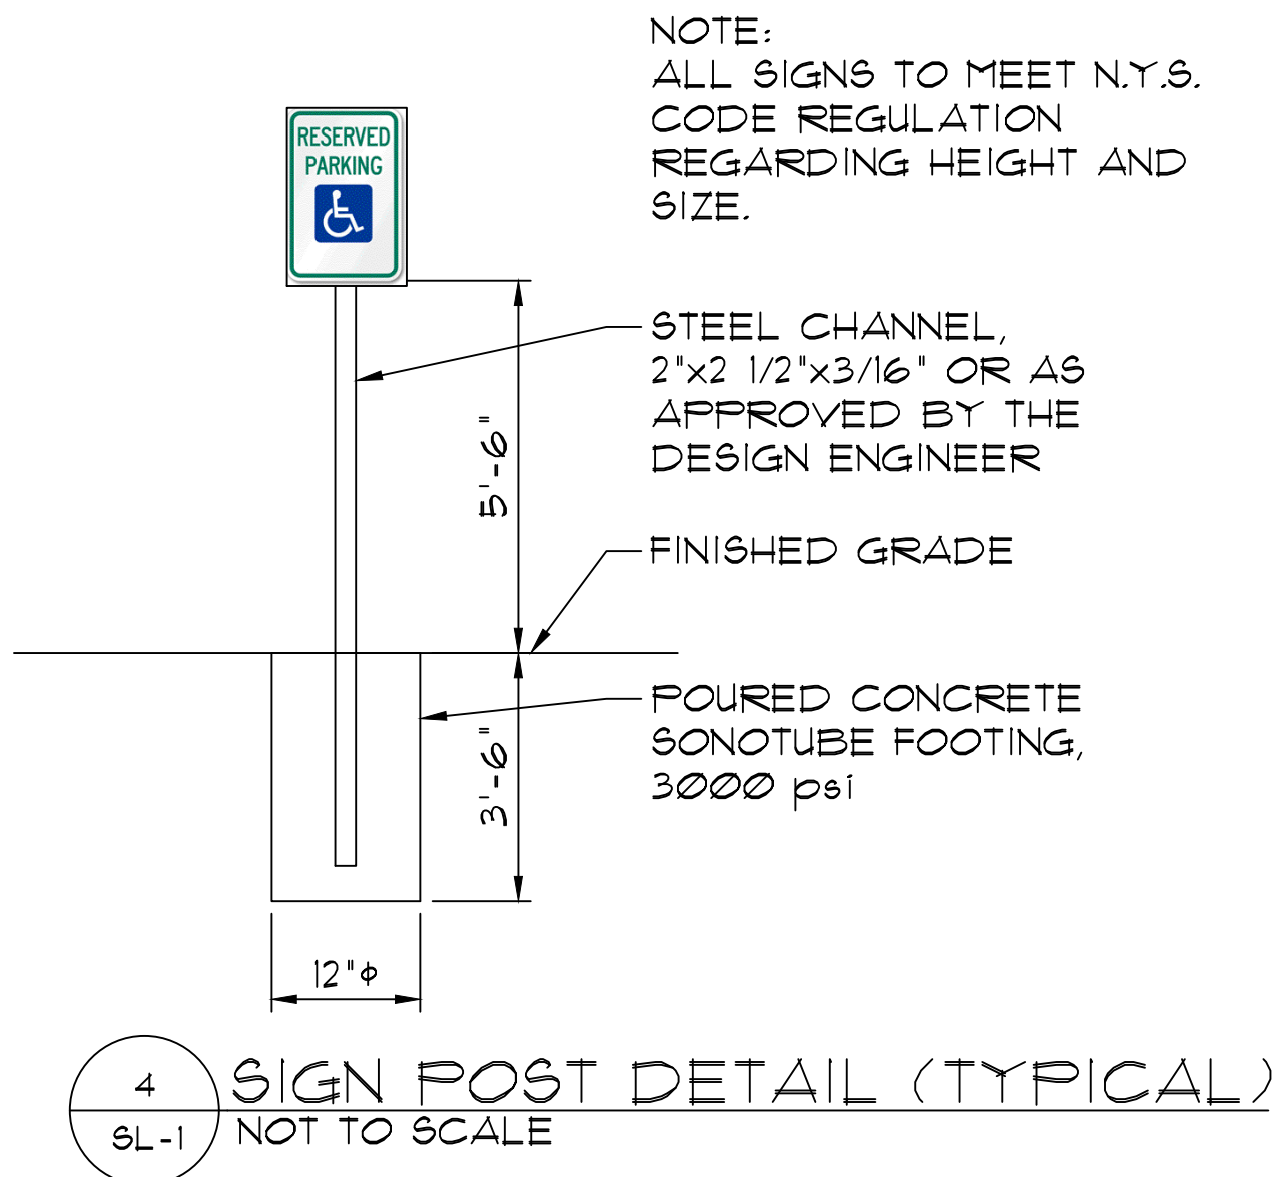
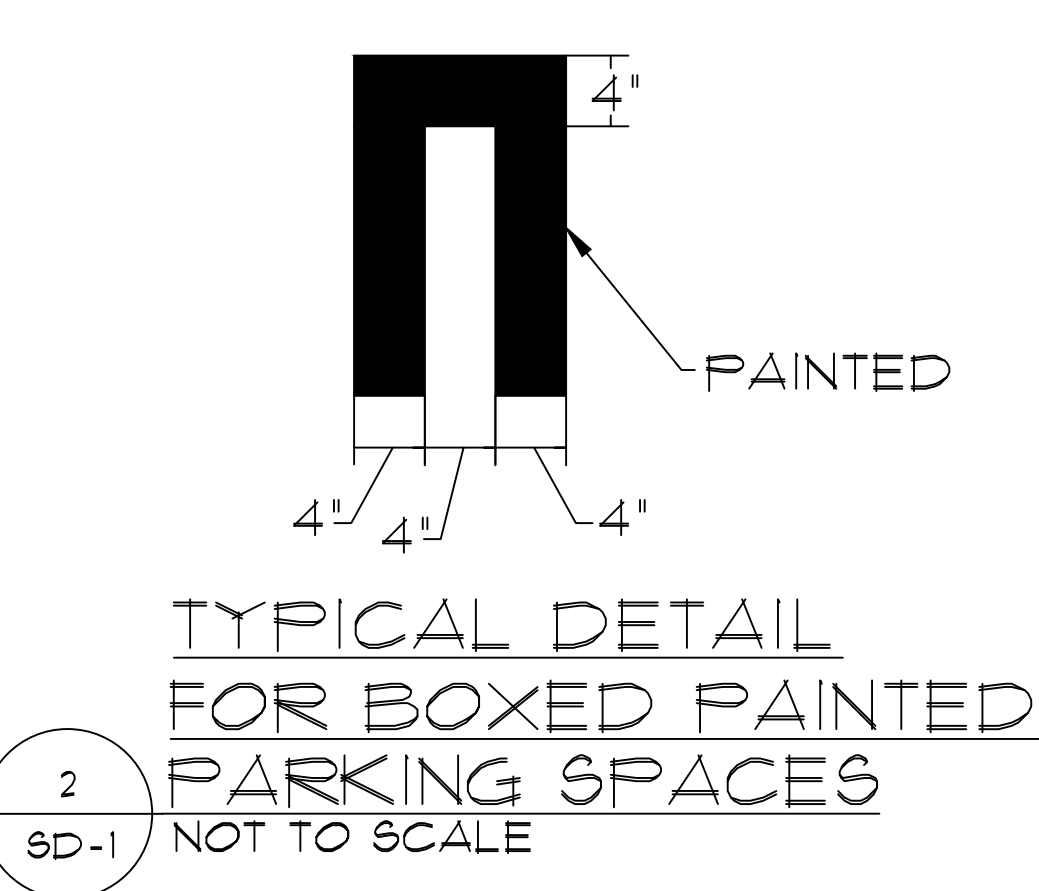
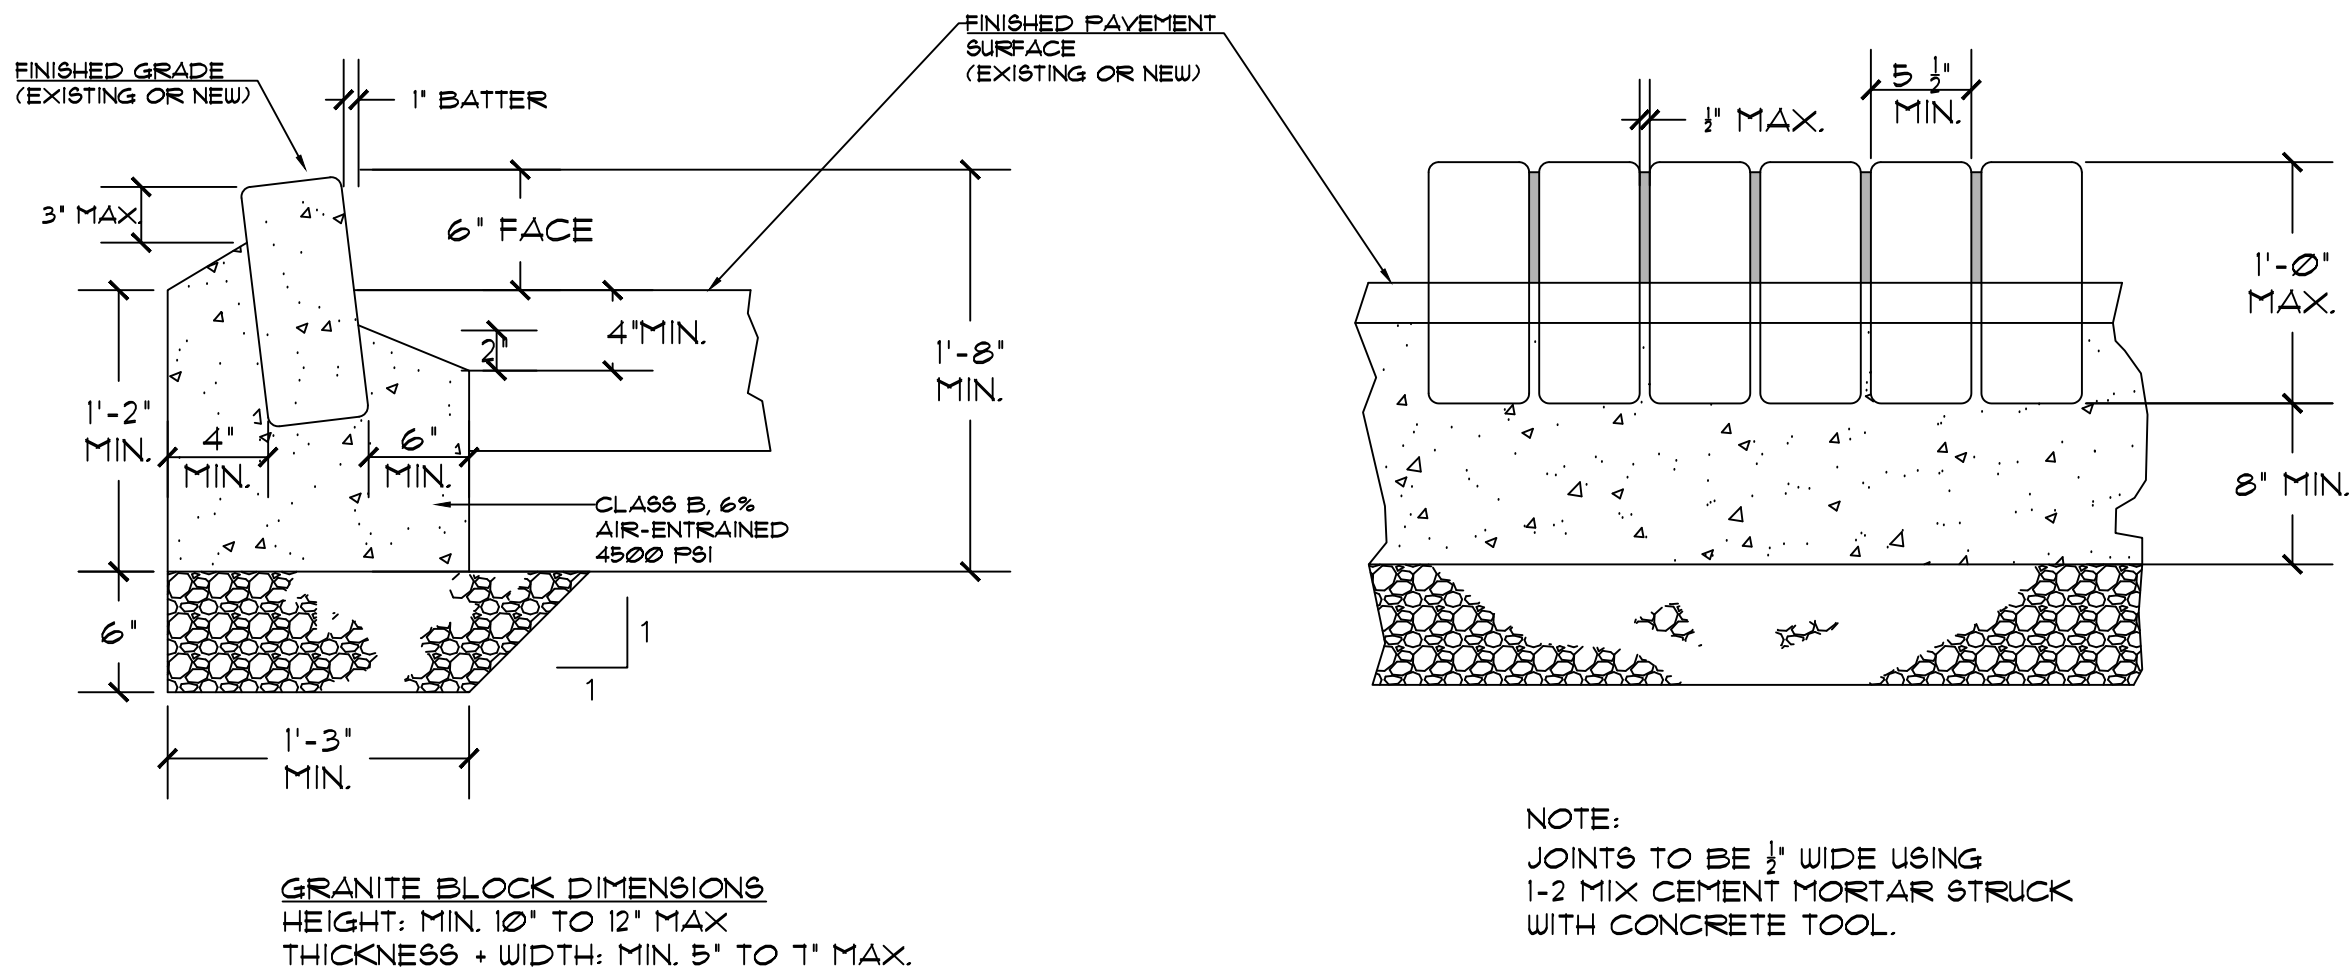
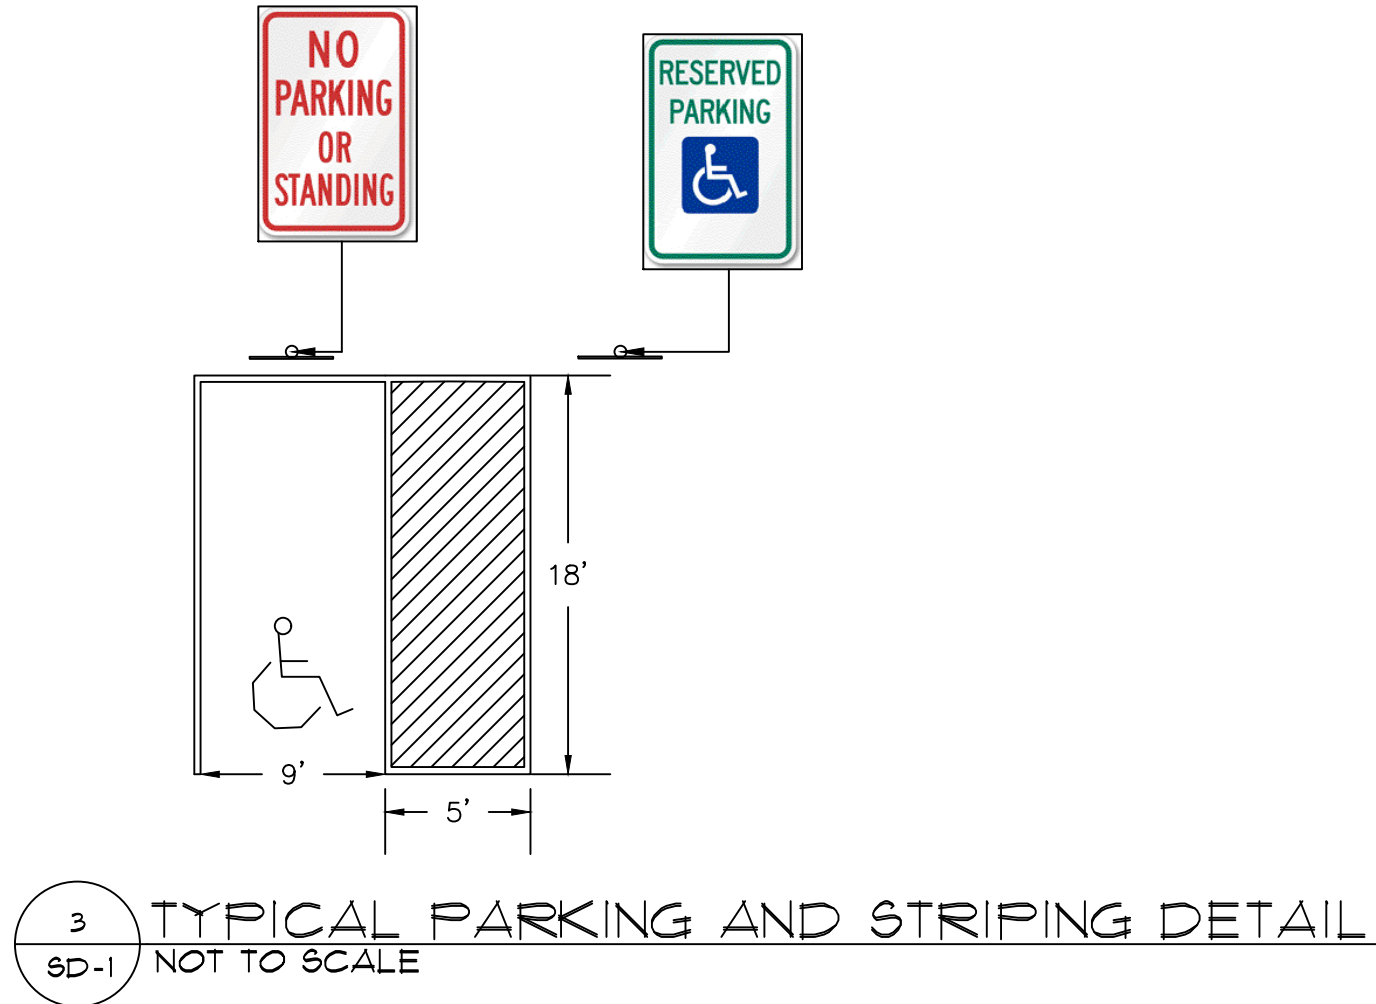


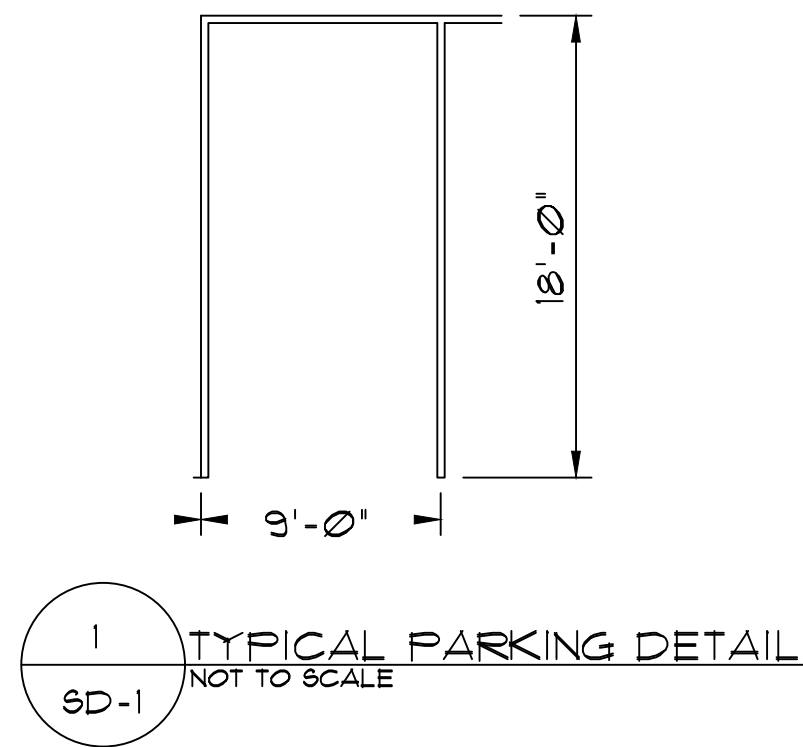


NOTE:
CAR STOP IS TO BE PLACED
2.5' FROM THE FRONT BUMPER.

STATE LAW PROHIBITS ANY PERSON FROM ALTERING ANYTHING ON THIS
DRAWING AND/OR THE ACCOMPANYING SPECIFICATION. UNLESS IT IS
UNDER THE DIRECTION OF A LICENSED PROFESSIONAL. WHERE SUCH
ALTERATIONS ARE MADE THE LICENSED PROFESSIONAL MUST SIGN,
SEAL, DATE, AND DESCRIBE THE FULL EXTENT OF THE ALTERATION ON
THE DRAWING AND/OR IN THE SPECIFICATION.

REVISIONS		DESCRIPTION
NO.	DATE	BY

CHARLES P. MAY & ASSOCIATES, P.C.
DESIGN PROFESSIONALS
367 Windsor Highway
New Windsor, New York 12553
845-567-3030
Email: charlesmayassoc@aol.com Website: www.charlesmayassoc.com

 

540 NORTH STATE ROAD
BRIARCLIFF MANOR
TOWN OF OSSING
WESTCHESTER COUNTY, NEW YORK
PARCEL 90.15-2-11

DATE	DRAWN	CHECKED
06-14-2021	CV	CFM
SCALE: N.T.S.		
SHEET TITLE		
SITE DETAILS SHEET		

PROJECT NUMBER
2021-06

SD-1
DRAWING NUMBER

SHEET 6 of 6