


Lot Acreages	
Tax Lot	Area
7	210,818.45± Sq.Ft. / 4.84± Acres
8	343,884.50± Sq.Ft. / 7.89± Acres
10	140,109.78± Sq.Ft. / 3.22± Acres
23	581,214.93± Sq.Ft. / 13.34± Acres
Total	1,276,027.66± Sq.Ft. / 29.29± Acres

Slope Analysis			
Color	Range Beg.	Range End	Percent
	0.00	15.00	43.5
			56.5

Area (Sq.Ft.)	Area (Acres)
555,297.30±	12.73±
720,730.36±	16.56±

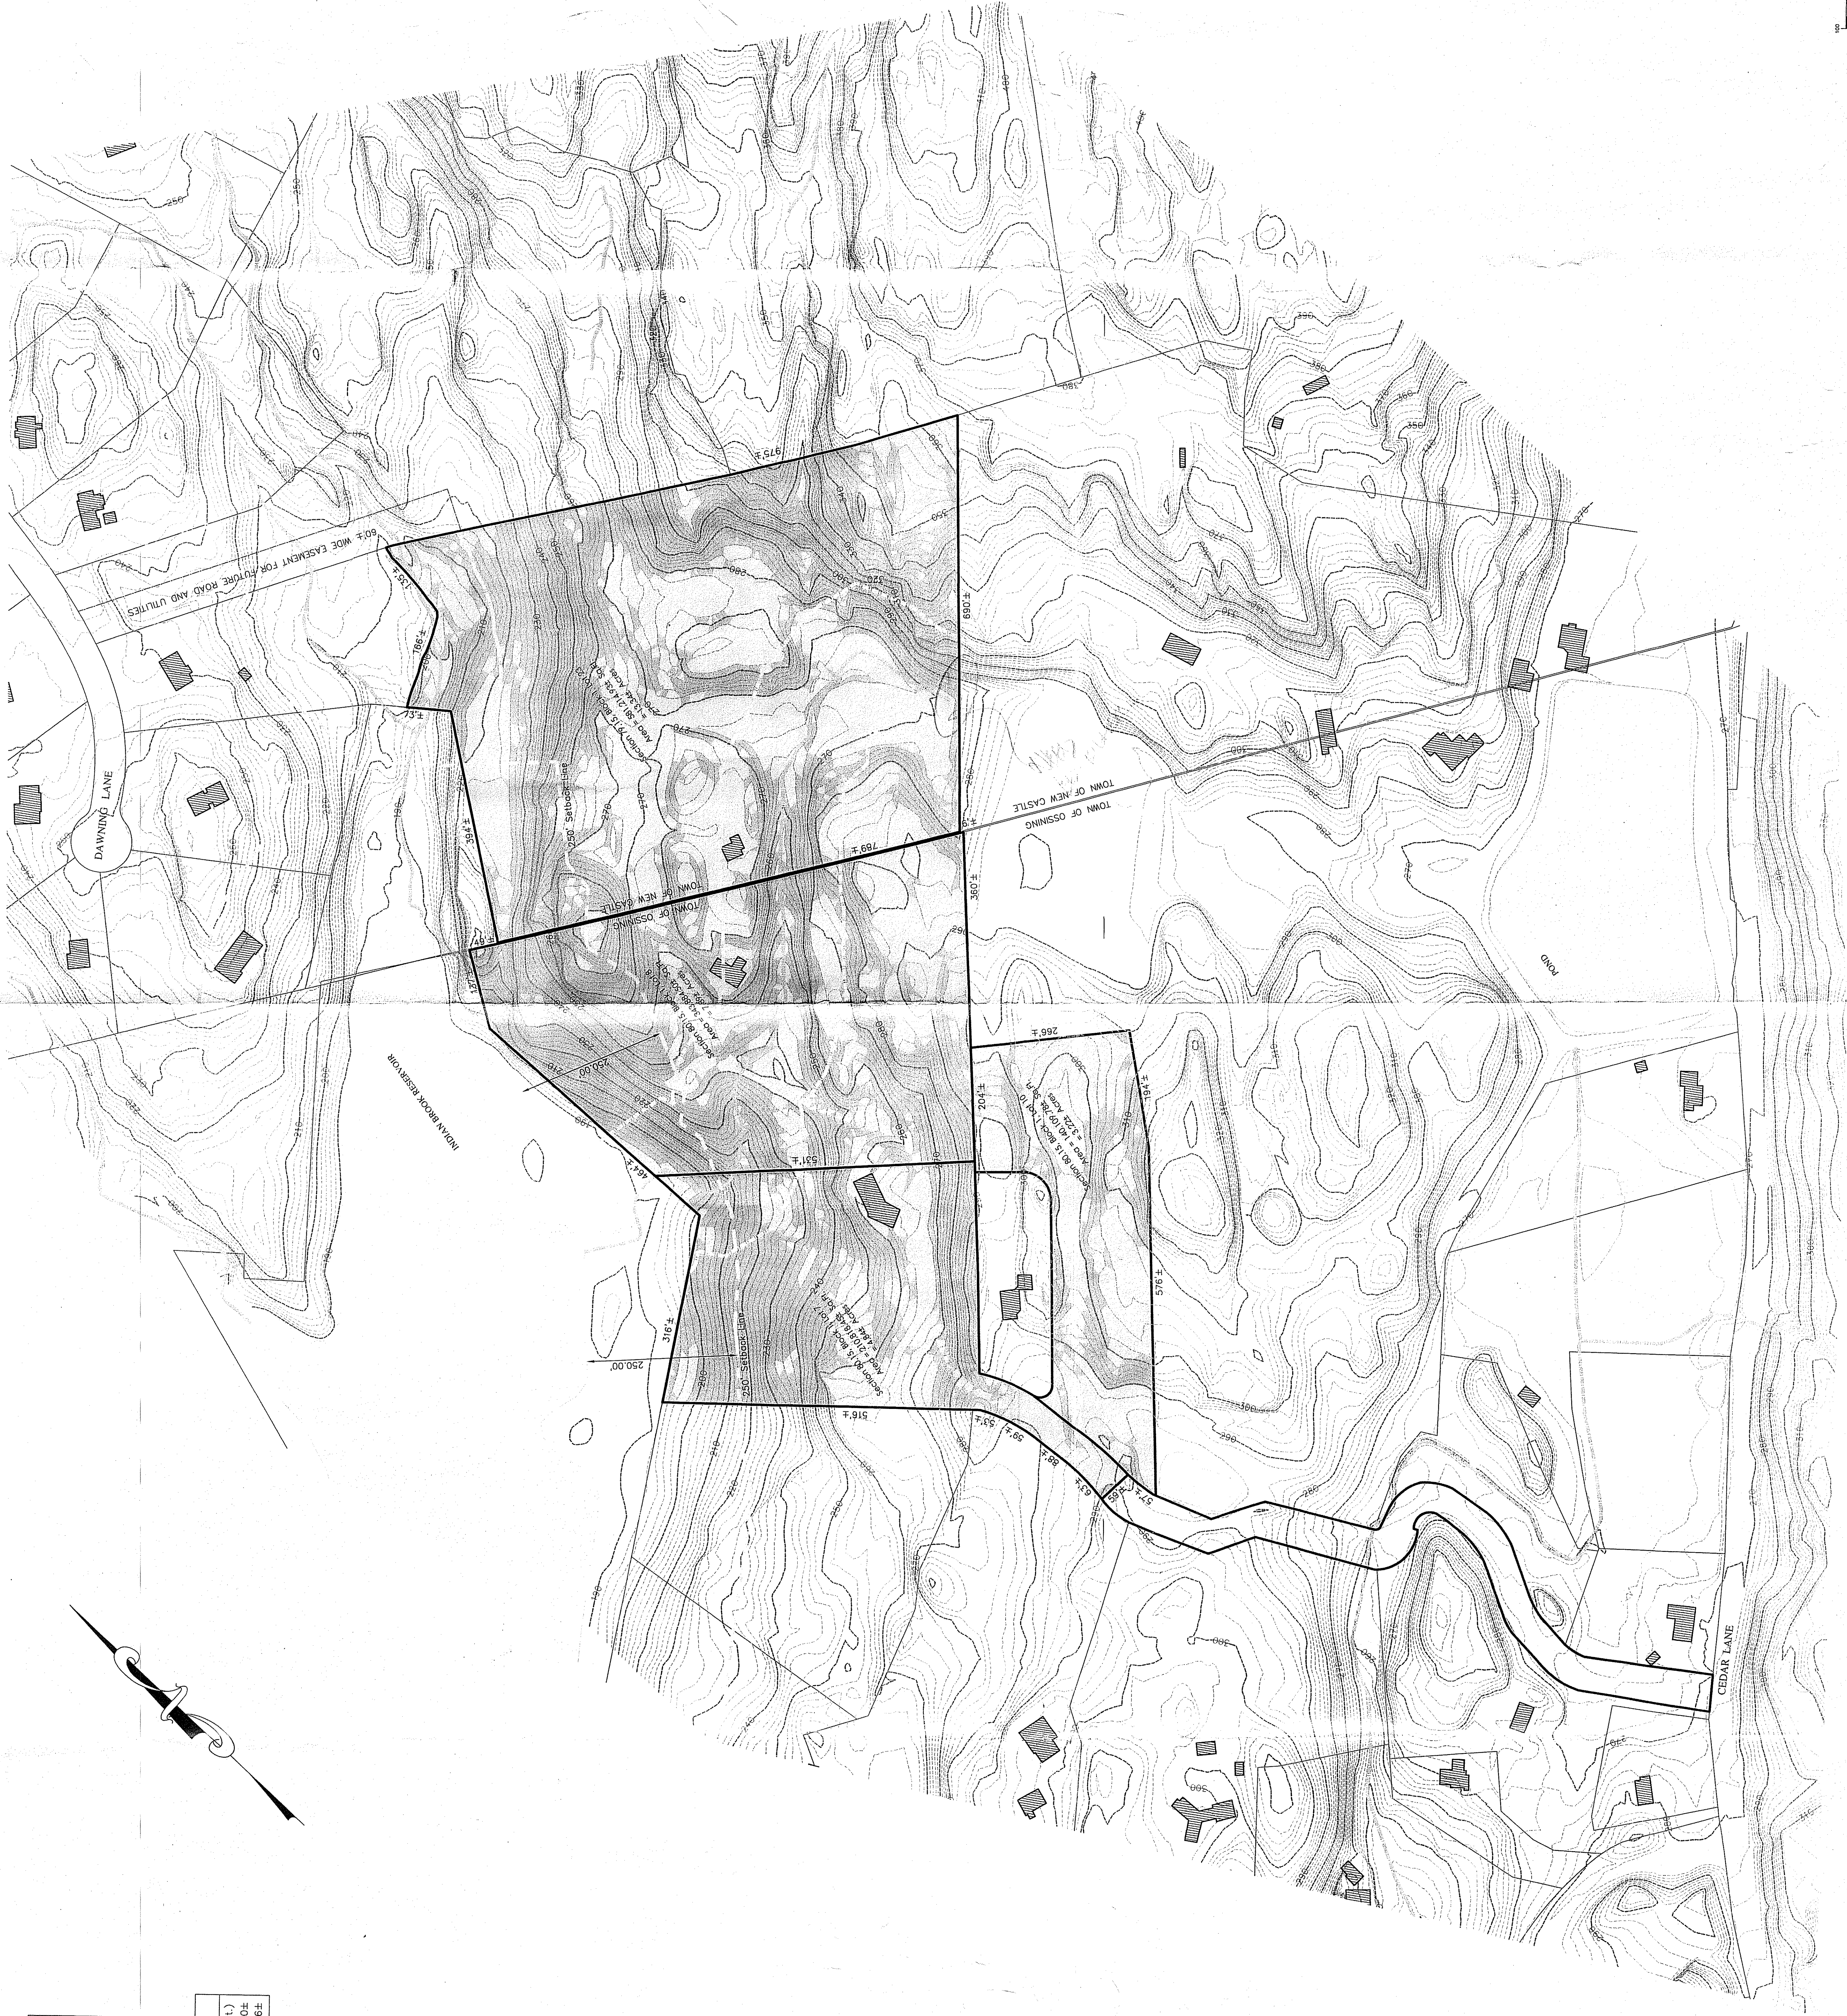

MAP OF PROPERTY
SITUATE IN THE
TOWN OF OSSINING,
NEW YORK
TOWN OF NEW CASTLE,
WESTCHESTER COUNTY, NEW YORK

SCALE: 1" = 100'
GRAPHIC SCALE

